



1 REAR ELEVATION
A3 SCALE = 1:200 WEST

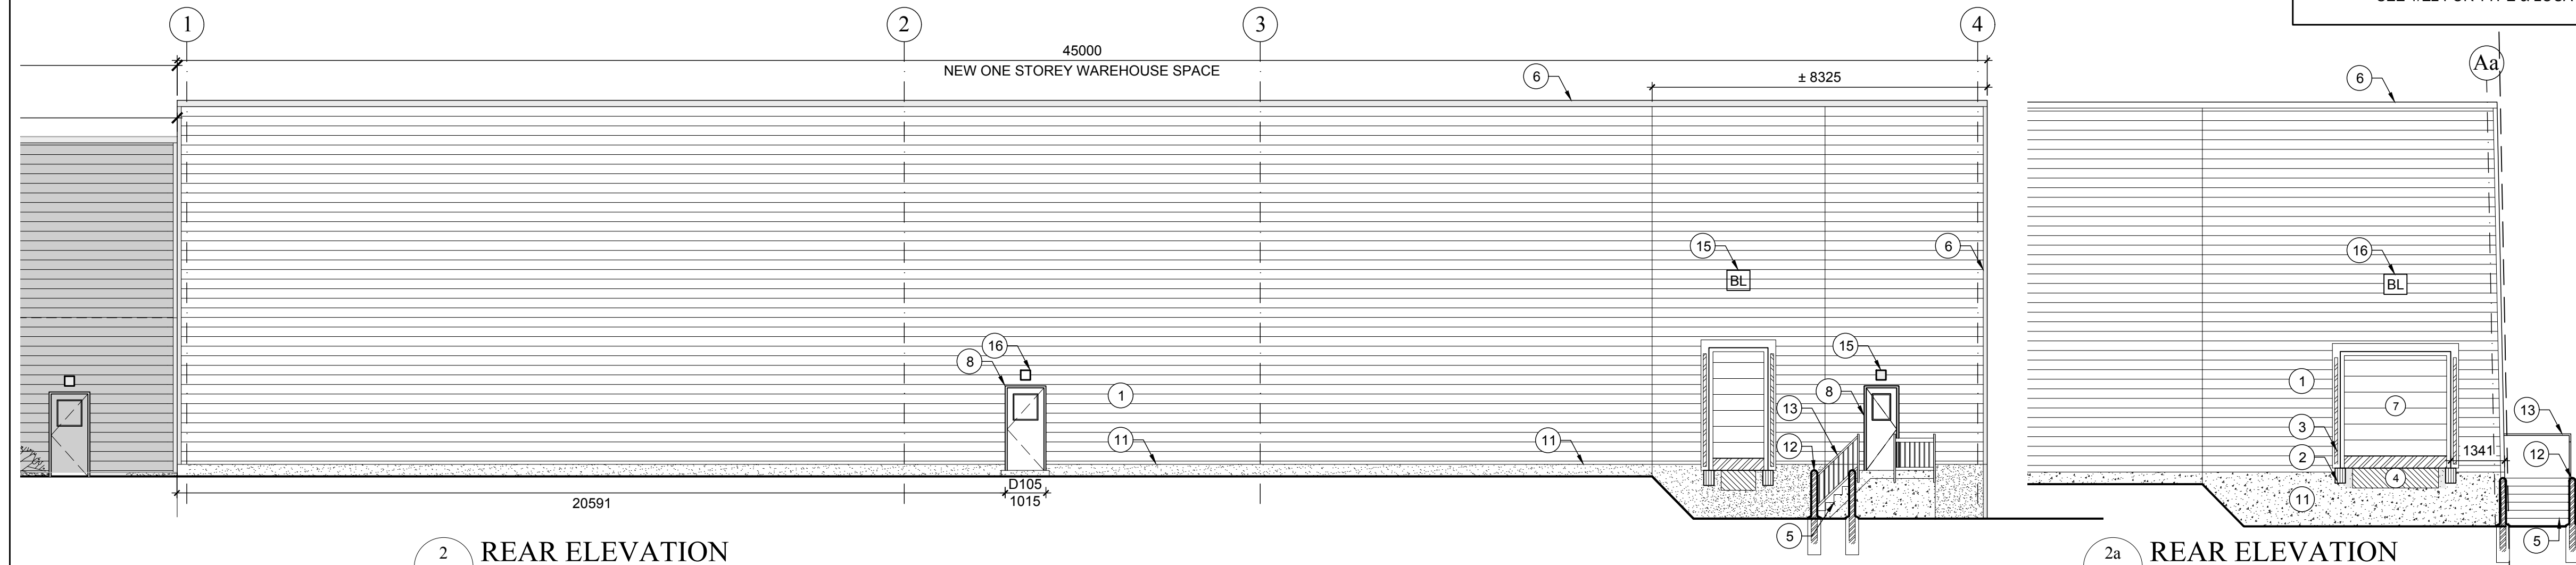

2 REAR ELEVATION
A3 SCALE = 1:100 WEST

2a REAR ELEVATION
A3 SCALE = 1:100

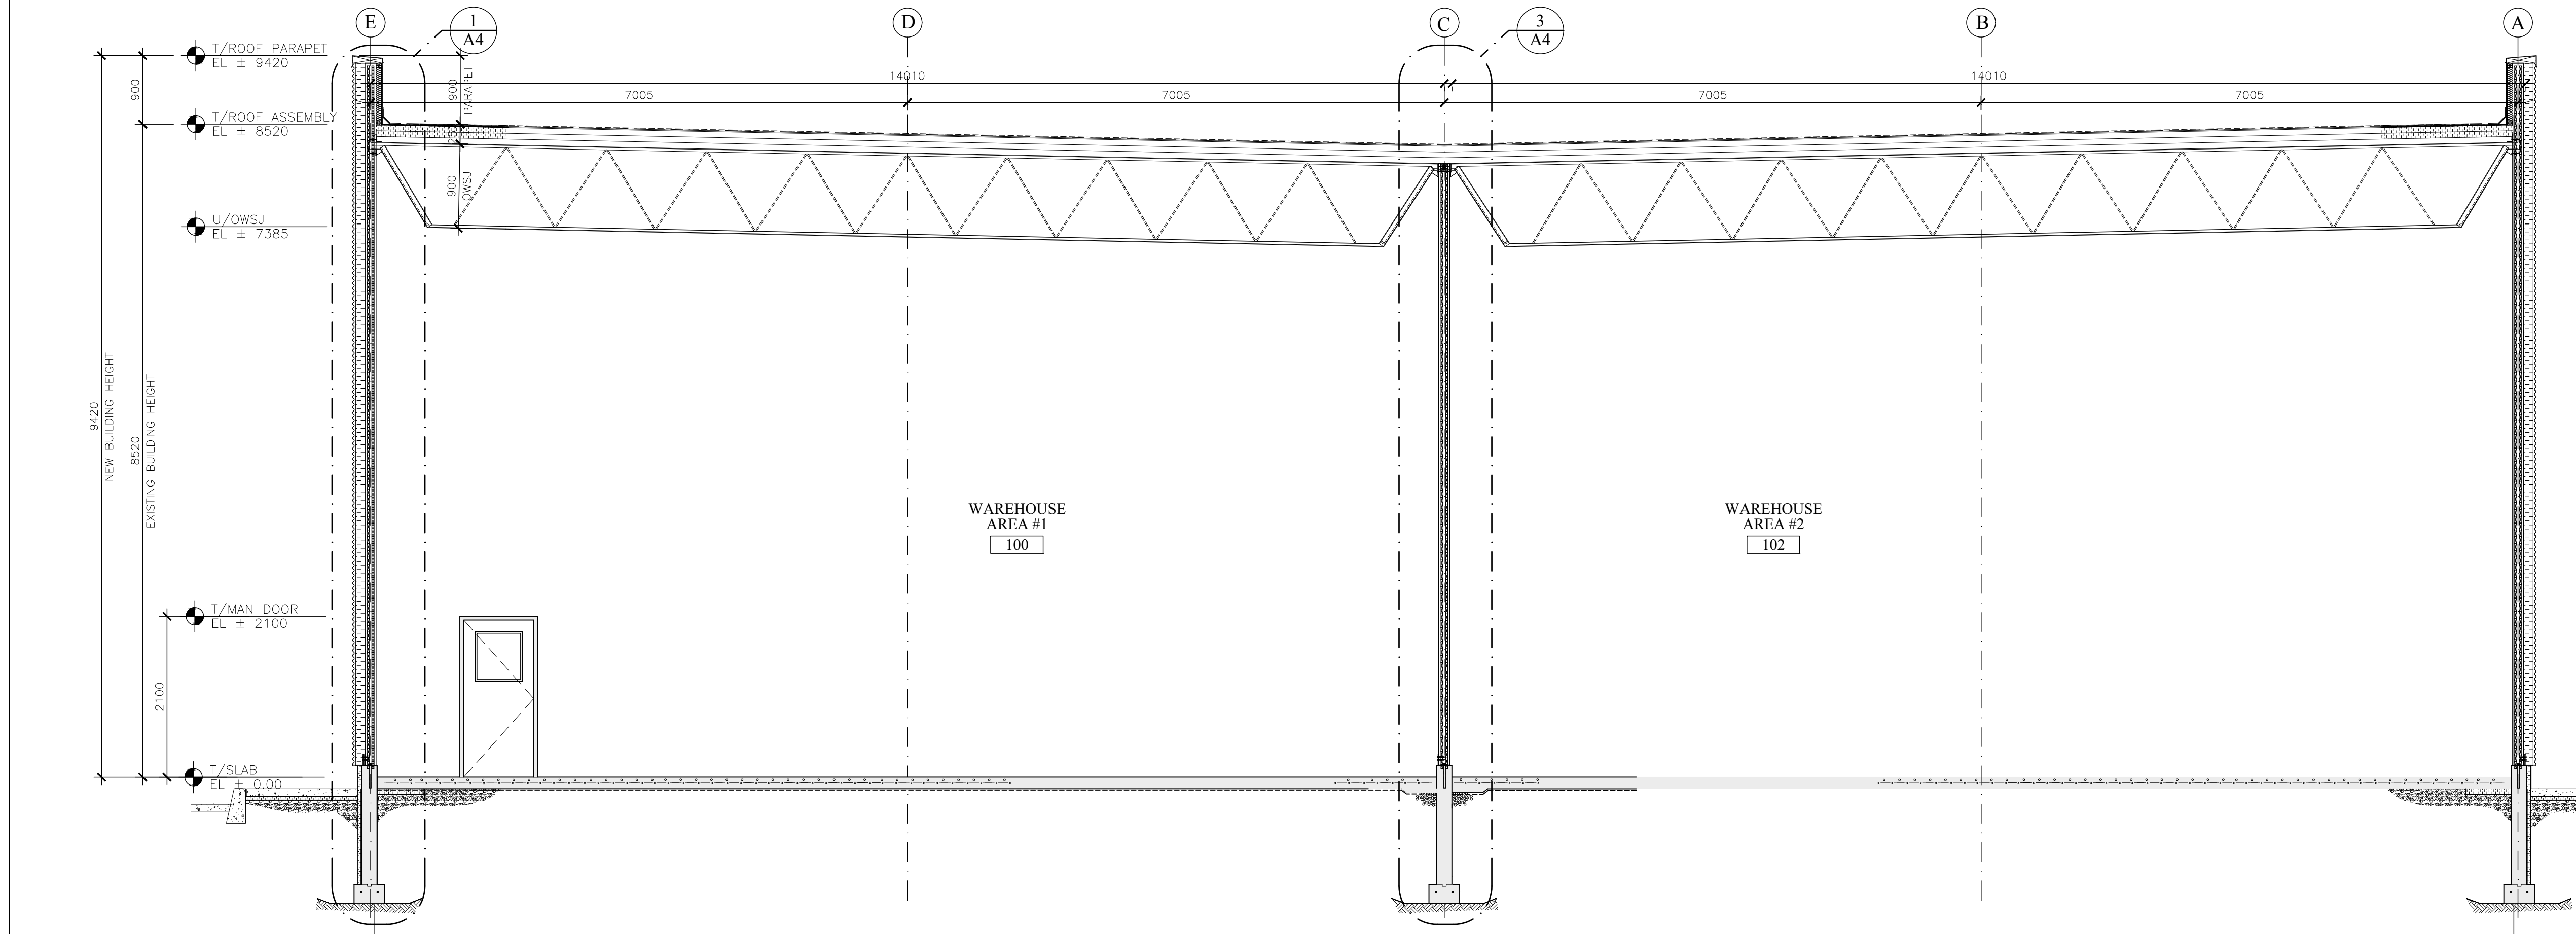

3 CROSS SECTION
A3 SCALE = 1:50


- ELEVATION NOTES:
- 1 PRE-FINISHED HORIZONTAL METAL SIDING (white)
 - 2 OVERHEAD DOOR BUMPERS. TYPICAL (black with vertical yellow strip)
 - 3 OVERHEAD DOOR SEALS. TYPICAL (black)
 - 4 EXPOSED PORTION OF DOCK LIFT (exposed metal)
 - 5 CONCRETE STEP OR STAIRS (gray)
 - 6 PRE-FINISHED METAL FASCIA (white)
 - 7 OVERHEAD GARAGE DOOR - PRE-FINISHED (white)
 - 8 MAN DOOR - PAINT FINISH (white)
 - 9 CONCRETE FOUNDATION (gray)
 - 10 RESERVED
 - 11 CONCRETE PARGING (gray)
 - 12 BOLLARD (brushed stainless steel)
 - 13 HANDRAIL / GUARDRAIL (brushed stainless steel)
 - 14 ALUMINUM WINDOW (white)
 - 15 PLAYVALUE - DECORATIVE LOGO PANELS (Firetruck red & green)

- LEGEND:
- 16 BL BUILDING MOUNTED WALL FIXTURE (white)
 - SEE 1/E2 FOR TYPE & LOCATIONS



RICKSON OUTHET ARCHITECT

319 Daly Avenue
Ottawa - Ontario - K1N 6G6
613.728-1637 - FAX 613.728-8501

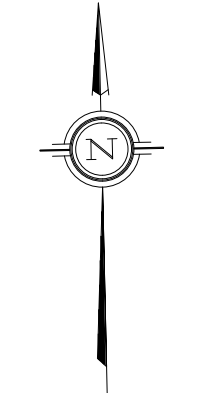

PROJECT NORTH

1	SITE PLAN CONTROL RESPONSE	JULY 15 21
revision		date
A	A detail no. no. du d?tail	A
C	B location drawing no. no. de localisation	BC
	C drawing no. no. du dessin	
project	PLAYVALUE TOYS	
	130 DAVID MANCHESTER ROAD	
drawing	ELEVATIONS & CROSS SECTION	
designed	J.G.	con?u
date	MAY 7 2020	
drawn	J.G.	dessin?
date	MAY 7 2020	
revised	R.O	revis?
date	MAY 7 2020	
approved	R.O	approuv?
date	MAY 7 2020	
tender	R.O	soumission
date	TBD	
project no.		no. du projet
	2020-07	
drawing no.		no. du dessin
	A-3	