


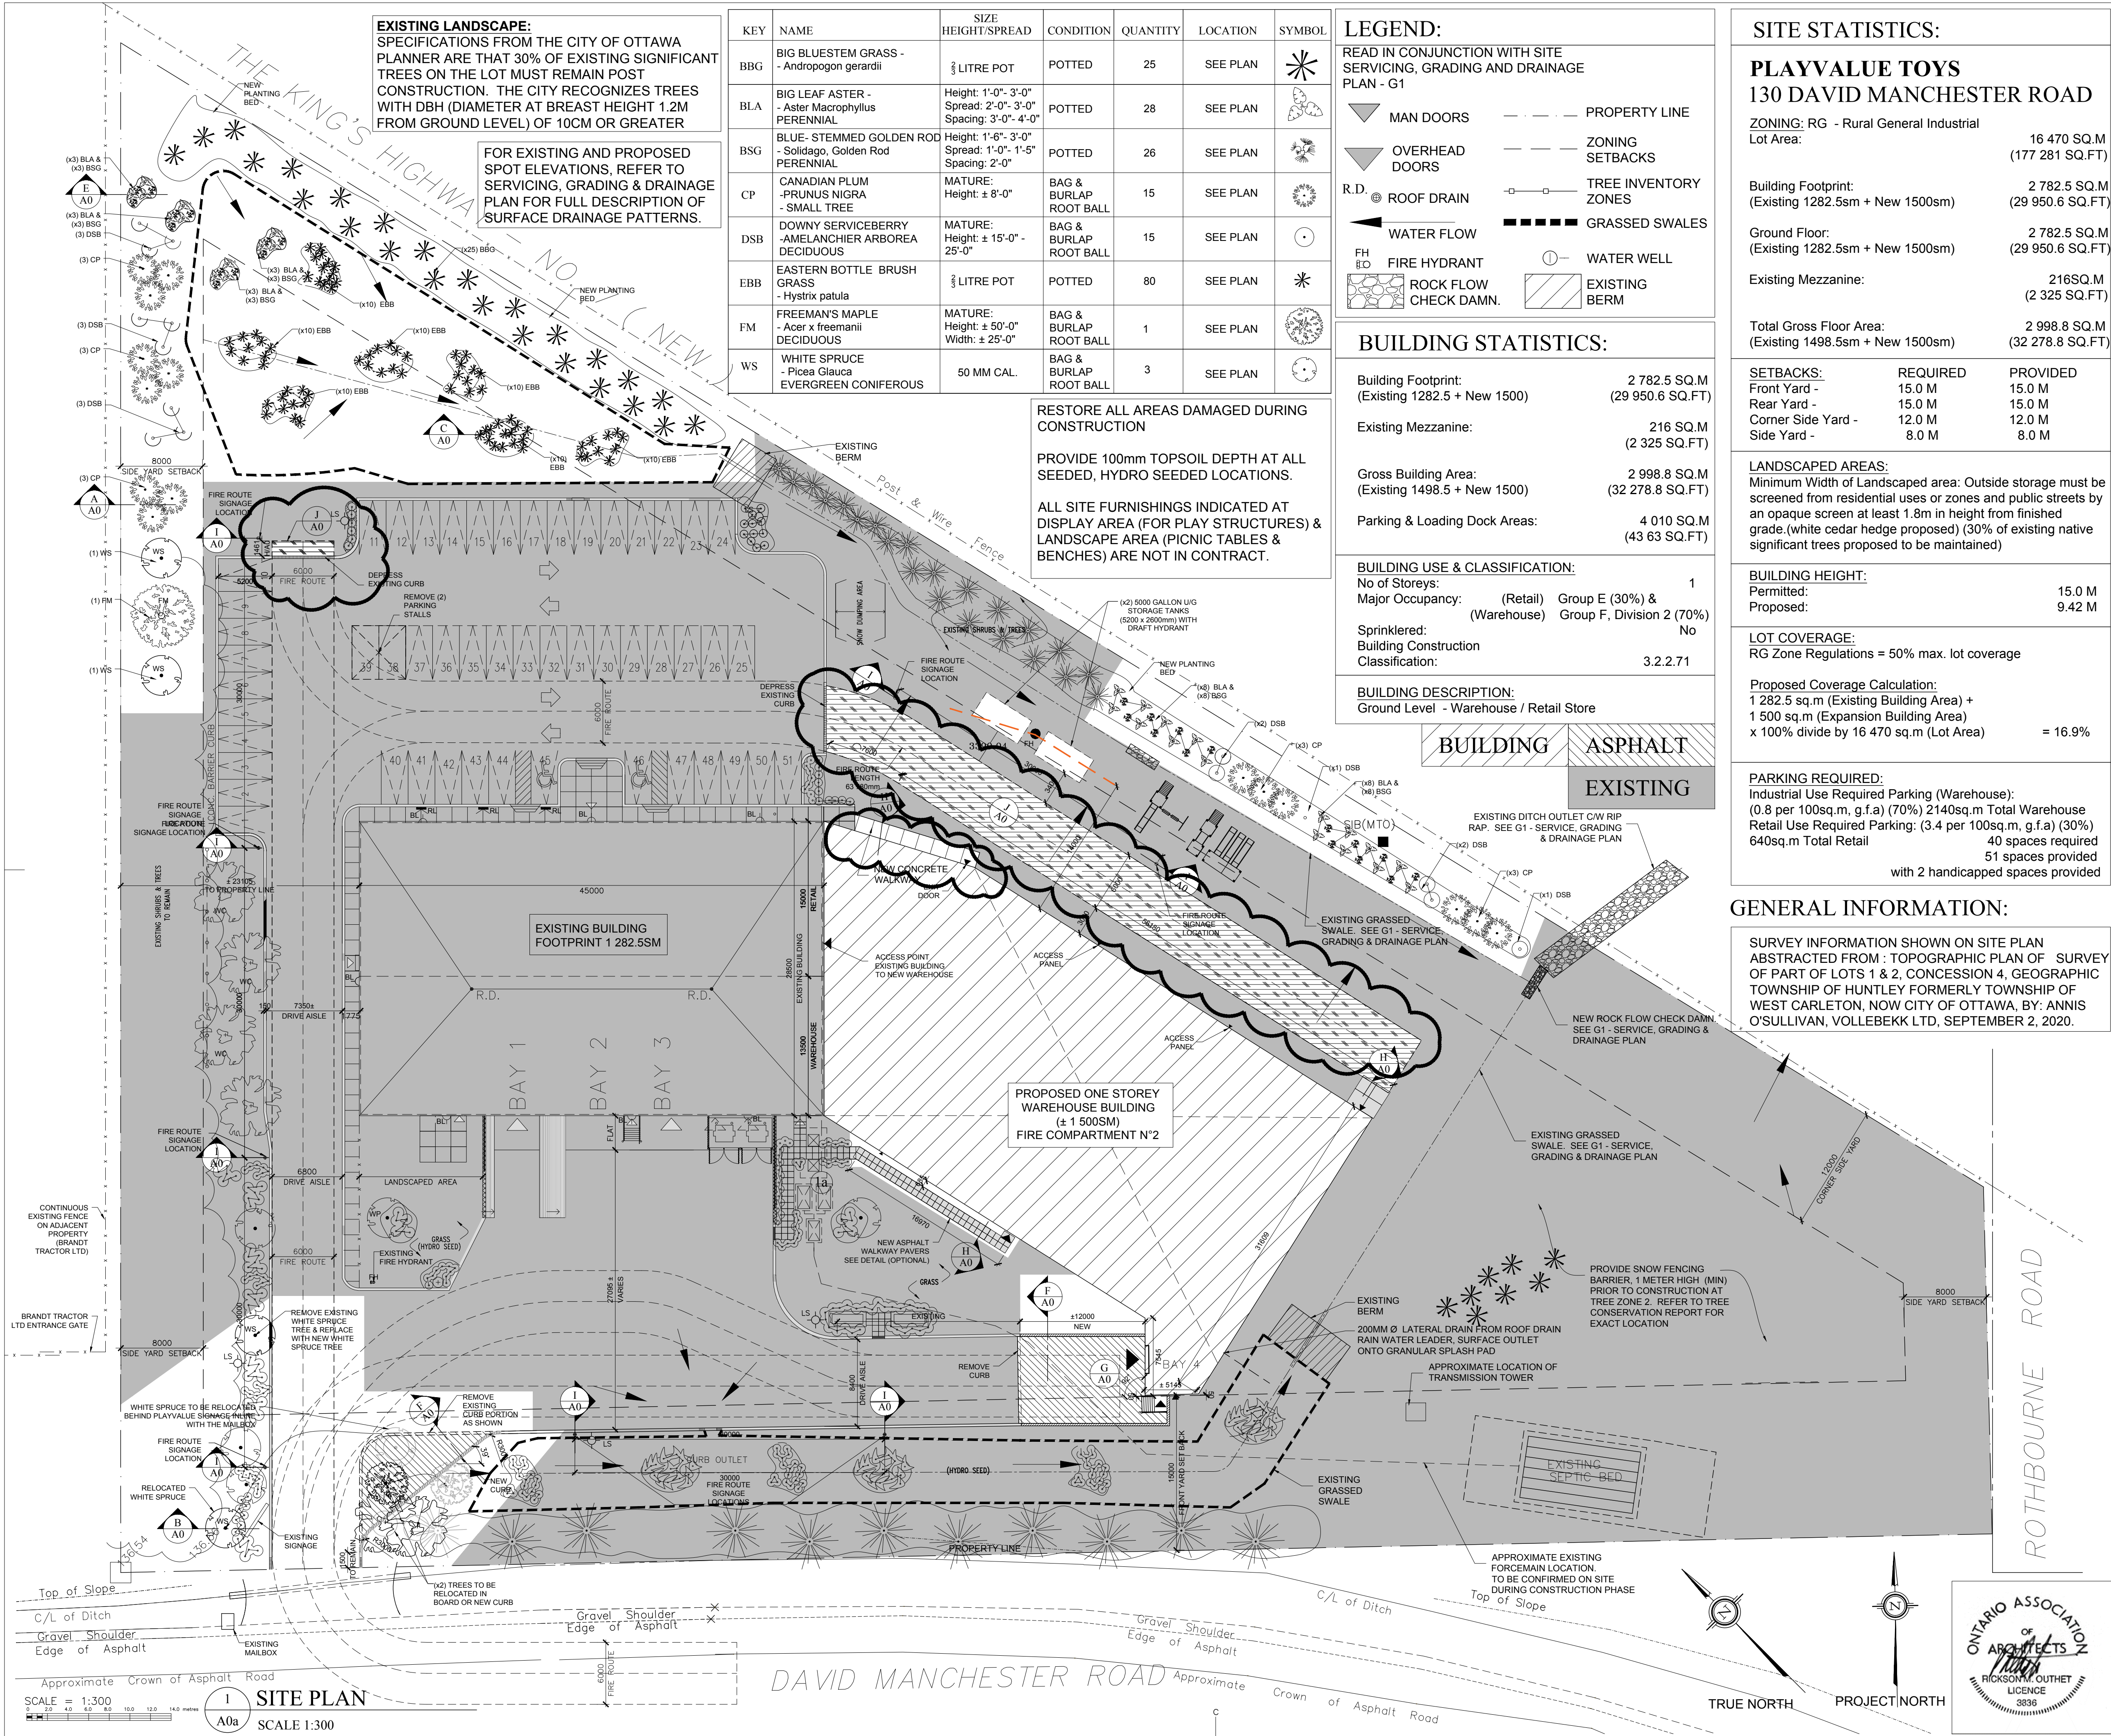

playvalue TOYS

RICKSON OUTHET ARCHITECT

319 Daly Avenue
Ottawa - Ontario - K1N 6G6
613.728-1637 - FAX 613.728-8501

OWNER / CLIENT
Doug Jones
PLAYVALUE TOYS
130 David Manchester Rd
Carp, ON, K0A 1L0
Tel: 613 722 0175
doug@playvaluetoy.com

STRUCTURAL ENGINEER
Moses Structural Engineers Inc.
366 Adelaide Street West, Suite LL04,
Toronto, ON, M5V 1R7
Tel: 416-255-3337
www.mosesstructures.com

SURVEYOR
Annis, O'sullivan, Vollebekk
14 Concourse Gate, Suite 500
Nepean, ON, K2E 7S6
Tel: 613 727 0850
Nepean@aovltd.com

CIVIL ENGINEERING
Capital Engineering Group
110 Dossetter Way,
Ottawa, Ontario K1G 4S5
Tel.: 613-739-0776
cegl@rogers.com

MECHANICAL & ELECTRICAL ENGINEERS
JRP ENGINEERING
PROFESSIONAL ENGINEERS
9 HOLGATE COURT,
KANATA, ON, K2K 1B4
Tel: 613 627 2462 E: admin@jrpeng.com

2	REVISED	MAY 13 22
1	SITE PLAN CONTROL RESPONSE #2	AUG 27 21
revision		date

project project

PLAYVALUE TOYS

130 DAVID MANCHESTER ROAD

drawing dessin

SITE PLAN

designed con?u
date J.G.
APRIL 27 2020
drawn J.G.
date APRIL 20 20
revised R.O
date APRIL 22 2020
approved R.O
date APRIL 27 20
tender R.O
date TBD
project no. no. du projet
drawing no. no. du dessin

2020-06

A-0A