




## Legend

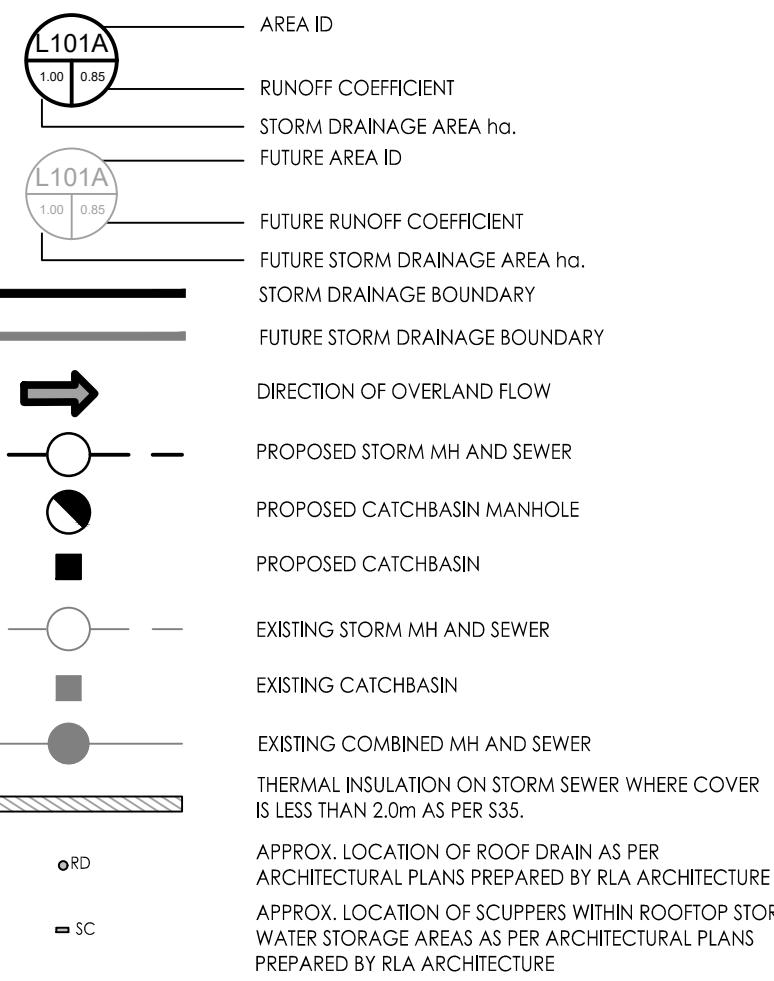

## Notes

7	REVISED SITE PLAN	WAJ	26.01.08
6	ISSUED FOR BUILDING PERMIT 1	WAJ	25.12.12
5	ISSUED FOR 66% DESIGN DEVELOPMENT	WAJ	25.11.25
4	REVISED SITE PLAN	WAJ	25.09.04
3	REVISED AS PER CITY COMMENTS	WAJ	25.08.29
2	ISSUED FOR CLIENT COST ESTIMATE	WAJ	25.08.22
1	ISSUED FOR REVIEW	WAJ	25.04.16

By Appd. YY.MM.DD

File Name: 160402095-DB-1137 Ogilvie.dwg WAJ Dwn. Chkd. Dsgn. YY.MM.DD 25.04.08

## Permit-Seal

Client/Project  
TC UNITED DEVELOPMENT CORPORATION

1137 OGILVIE ROAD

OTTAWA, ON

## Title

STORM DRAINAGE PLAN

Project No. 160402095 Scale 1:250 0 2.5 7.5 12.5m  
 Drawing No. Drawing # Sheet Revision

D071225-004

