



OTTAWA
CATHOLIC
SCHOOL BOARD

570 WEST HUNT CLUB, NEPEAN, ON. (613)-224-4455

ELEVATION NOTES

- HIGH PRESSURE LAMINATE - COLOUR 'MOJITO GREEN'
- DARK GREY BRICK - COLOUR 'CREEDSIE VALOUR'
- HIGH PRESSURE LAMINATE - COLOUR 'SALMON'
- HIGH PRESSURE LAMINATE - COLOUR 'CHAMPAGNE'
- HIGH PRESSURE LAMINATE - COLOUR 'SPRING GREEN'
- HIGH PRESSURE LAMINATE - COLOUR 'VIBRIS'
- HIGH PRESSURE LAMINATE - COLOUR 'LAVENDER BLUE'
- HIGH PRESSURE LAMINATE - COLOUR 'WINTER GREY'
- PRE-FINISHED HORIZONTAL METAL CLADDING - COLOUR 'WHITE'
- POLISHED ARCHITECTURE CONCRETE BLOCK - COLOUR 'SUPER WHITE'
- ALUMINUM HORIZONTAL CLADDING - COLOUR 'DARK CHERRY' WOODGRAINS
- CLADDED GALVANIZED STEEL BLOCK C/W HIGH PRESSURE LAMINATE 'MOJITO GREEN'
- 150mm HT. PRE-FINISHED METAL FLASHING - COLOUR 'WHITE'
- 150mm HT. PRE-FINISHED METAL FLASHING - COLOUR 'BRIGHT SILVER'
- LIGHT GREY BRICK - COLOUR 'WINTERBORNE'
- ALUMINUM ENTRANCE FRAMING
- PRESSED STEEL FRAME (PAINTED) & HOLLOW METAL DOOR
- ALUMINUM WINDOW FRAMING
- ALUMINUM CURTAIN WALL FRAMING
- ROOF TOP UNIT - SEE MECH.
- ALUMINUM SOFFIT (WOOD TEXTURE)
- 200mm HT. COLOURED LETTERING ON GLASS - SEE CASH ALLOWANCE
- ROOF ACCESS LADDER C/W CAGE
- SCUPPER (PREFINISHED METAL FLASHING TRIM)
- GAS METER ON CONCRETE PAD C/W BOLLARDS TO ENBRIDGE STANDARDS - SEE MECHANICAL
- AIR INTAKE WALL BOX - SEE MECHANICAL
- 300mm HT. CLEAR ANODIZED LETTERING - SEE CASH ALLOWANCE
- 200mm HT. CLEAR ANODIZED LETTERING - SEE CASH ALLOWANCE
- BACK LIT CROSS - SEE SIGNAGE CASH ALLOWANCE
- ENCLOSURE FOR TEMPORARY GENERATOR OUTLET - SEE ELECTRICAL
- LINE UP & SPACE EQUAL AIRPHONE, CARD READER & AUTO DOOR OPERATOR @ 1000mm HT.
- 400x400 STORM PROOF LOUVER - SEE MECH. COLOUR TO MATCH SIDING
- ALUMINUM FRAMING WITH TRANSLUCENT GLAZING PANEL
- SIAMSESE CONNECTION AT 800mm HT. C/W PICTOGRAM SIGNAGE
- ALUMINUM FLASHING BY DIV. 8
- RECESSED BRICK BAND (TYP.)
- 75mm HT. PRE-FINISHED METAL FLASHING - COLOUR 'MAHOGANY'
- LOUVER - SEE MECH.
- 150mm HT. PRE-FINISHED METAL FLASHING - COLOUR 'CHARCOAL'

ELEVATION LEGEND

- WL WALL MOUNT LIGHT FIXTURE @ 3800mm
10mm LAMINATE PANEL REVEAL (TYP.)
67mm CONTINUOUS RECESSED BRICK BAND (TYP.)
- S1 GLASS SPANDREL PANEL: RAL 7004 SIGNAL GREY
S2 GLASS SPANDREL PANEL: RAL 6019 PASTEL GREEN
S3 GLASS SPANDREL PANEL: RAL 3012 BEIGE RED
- C1 COLOURED GLASS:
COLOUR INTERLAYERS SEQUENCE BETWEEN GLASS PANELS FROM EXTERIOR TO INTERIOR AS BELOW:
- 000A COOL WHITE
- 000B GOLDEN LIGHT
- 0002 AQUAMARINE
- 0005 RUBY RED
- 0007 EVENING SHADOW
- C2 COLOURED GLASS:
COLOUR INTERLAYERS SEQUENCE BETWEEN GLASS PANELS FROM EXTERIOR TO INTERIOR AS BELOW:
- 000A COOL WHITE
- 000B GOLDEN LIGHT
- 0005 RUBY RED
- 0007 EVENING SHADOW
- C.J. CONTROL JOINT
-MAX. 6.1m @ BRICK
-MAX. 6.1m @ ARCH. BLOCK
-ALIGN WITH WINDOWS & LAMINATE PANELS
- P.A. P.A. HORN - SEE ELECT.
MOUNT @ 4000mm
- H.B. HOSE BIB CONNECTION - SEE MECHANICAL
- A. 900 HT. VERTICAL AUTO DOOR OPERATOR
- C.R. CARD READER - MOUNTED 1050mm AFF
- A.P.H. AI PHONE - MOUNTED 1050mm AFF
- BIRD SAFE GLASS

REV	REVISION DESCRIPTION	DATE
6	ISSUED FOR SPIC COMMENTS	DEC/17/2025
5	ISSUED FOR PERMIT	NOV/12/2025
4	ISSUED FOR 90%	SEP/30/2025
3	ISSUED FOR SITE PLAN CONTROL	SEP/23/2025
2	ISSUED FOR SITE PLAN APPLICATION	APR/04/2025

THIS DRAWING IS THE EXCLUSIVE PROPERTY OF PYE & RICHARDS - TEMPRANO & YOUNG ARCHITECTS INC. COPYRIGHT RESERVED

CONTRACTOR TO VERIFY ALL DIMENSIONS AND NOTIFY THE ARCHITECT OF ANY DIMENSIONAL ERRORS AND/OR POSSIBLE TRADE INTERFERENCE/CONFLICT FOR CLARIFICATION PRIOR TO COMMENCEMENT OF THE WORK. DO NOT SCALE DRAWINGS.



Not for construction unless
SEALED and SIGNED

PROJECT NORTH



P R PYE & RICHARDS -
T Y TEMPRANO & YOUNG
ARCHITECTS INC.

824 Meath St. Suite 200 613. 724. 7700
Ottawa, ON K1Z 6E8 info@prty.ca

PROJECT

OCSB FERNBANK NORTH ELEMENTARY
SCHOOL

620 TRIANGLE STREET OTTAWA, ONTARIO

DRAWING

BUILDING ELEVATIONS

PROJECT NO. 24031

SCALE - AS NOTED

DRAWN - DL, WY

CHECKED - IR


PLOT DATE - 17 DEC 2025

DRAWING NO.


A201

PLOTTED BY - WY


#19380

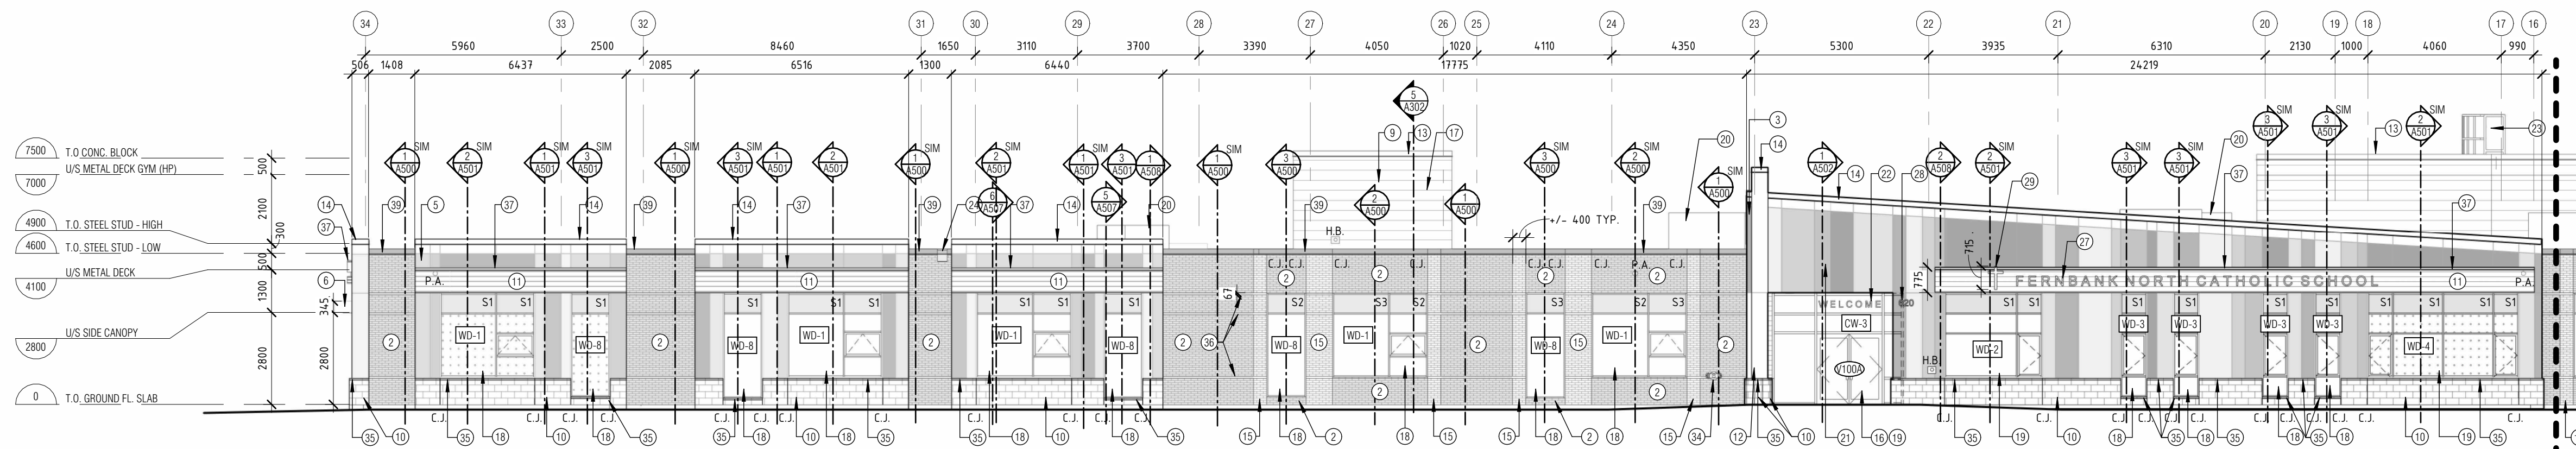


1A SOUTH ELEVATION-PART A
A201 1:125

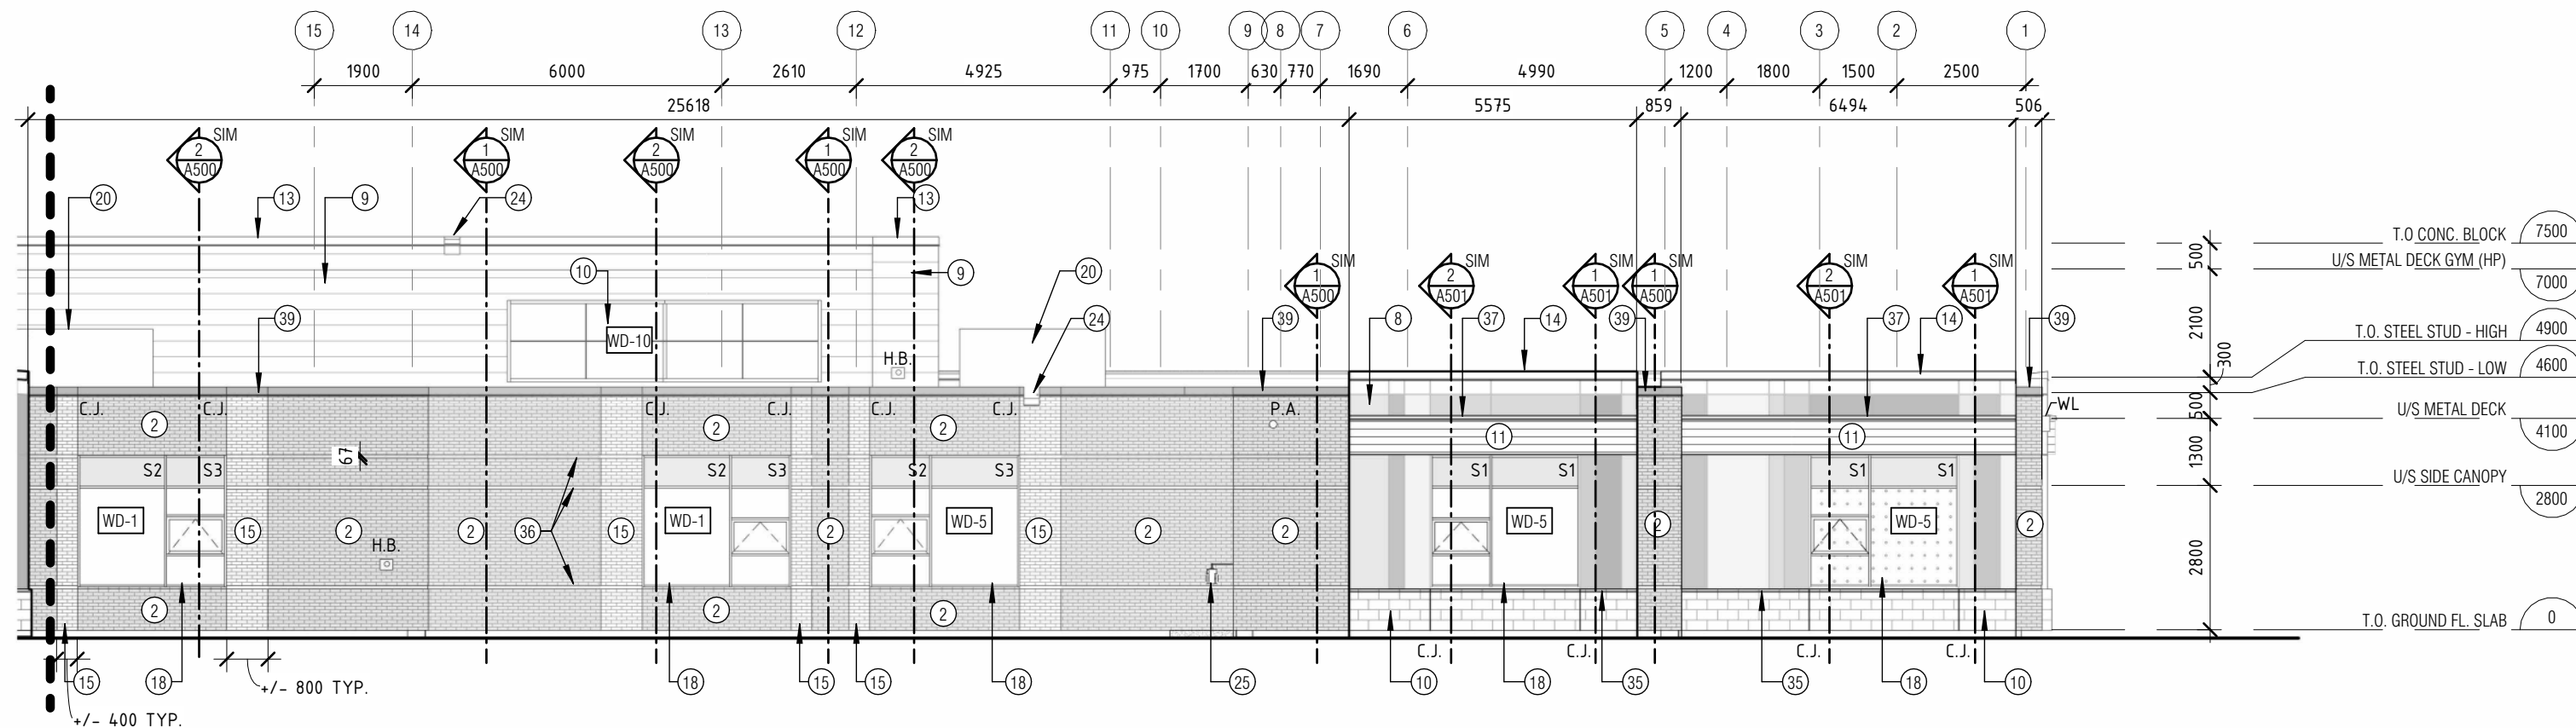


1B SOUTH ELEVATION-PART B
A201 1:125

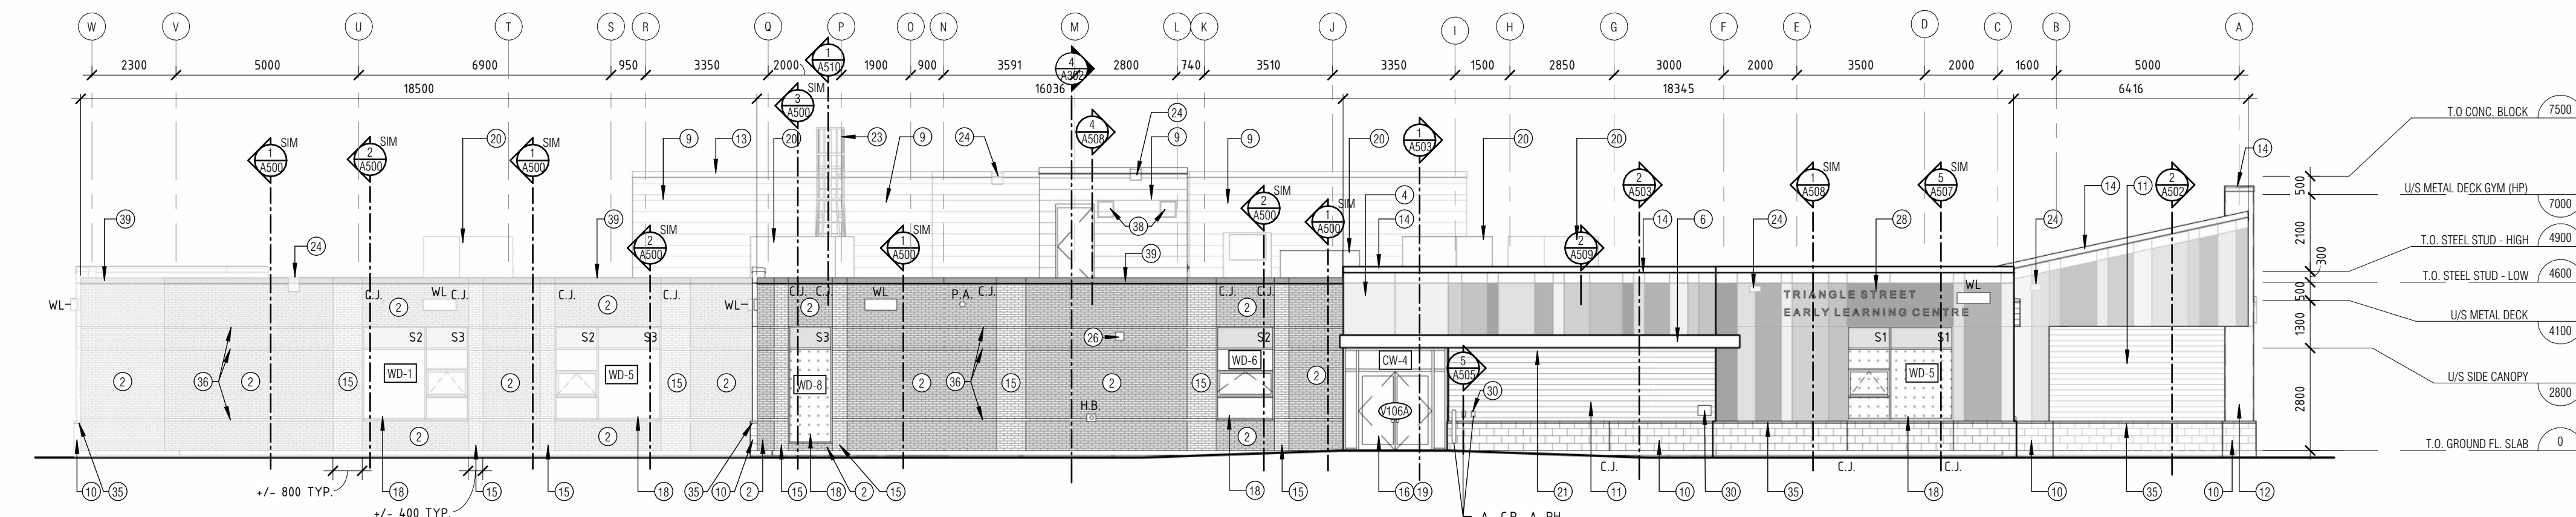


2 WEST ELEVATION
A201 1:125

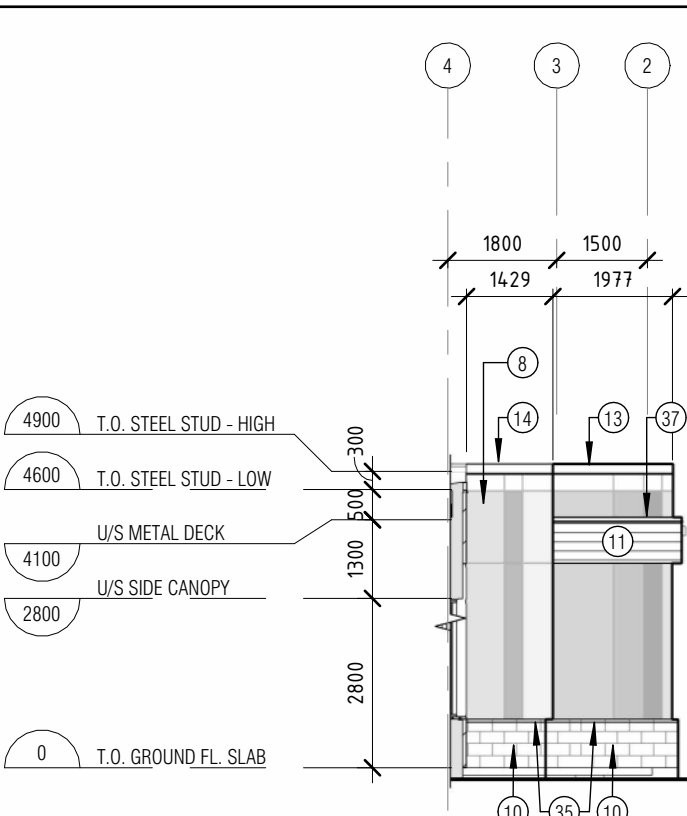


3 PARTIAL SOUTH ELEVATION 1
A201 1:125

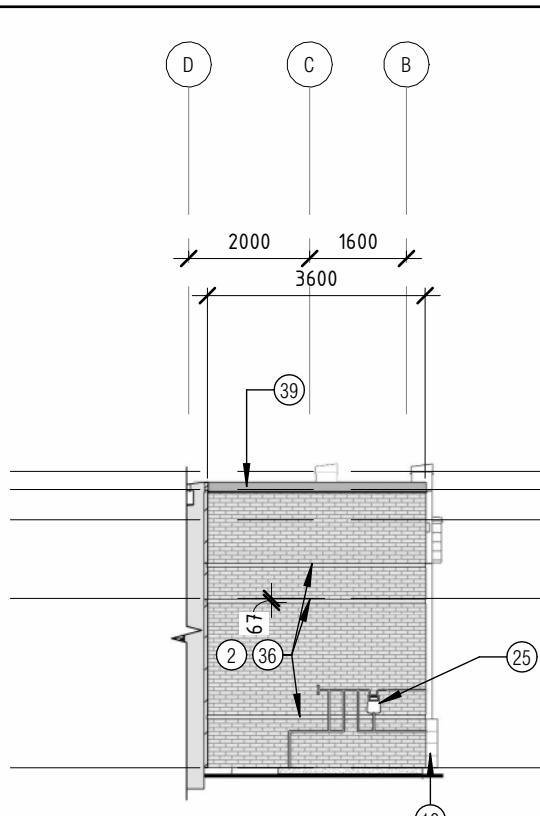

4 PARTIAL WEST ELEVATION 1
A201 1:125

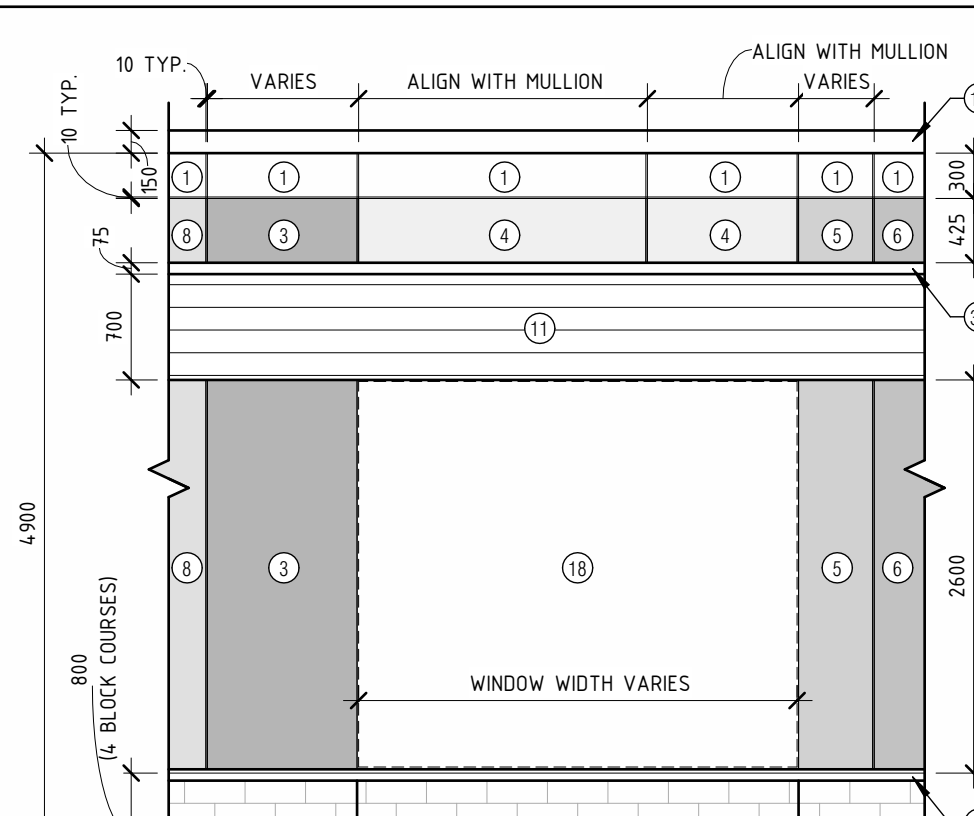

5 TYPICAL PANEL PATTERN
A201 1:50

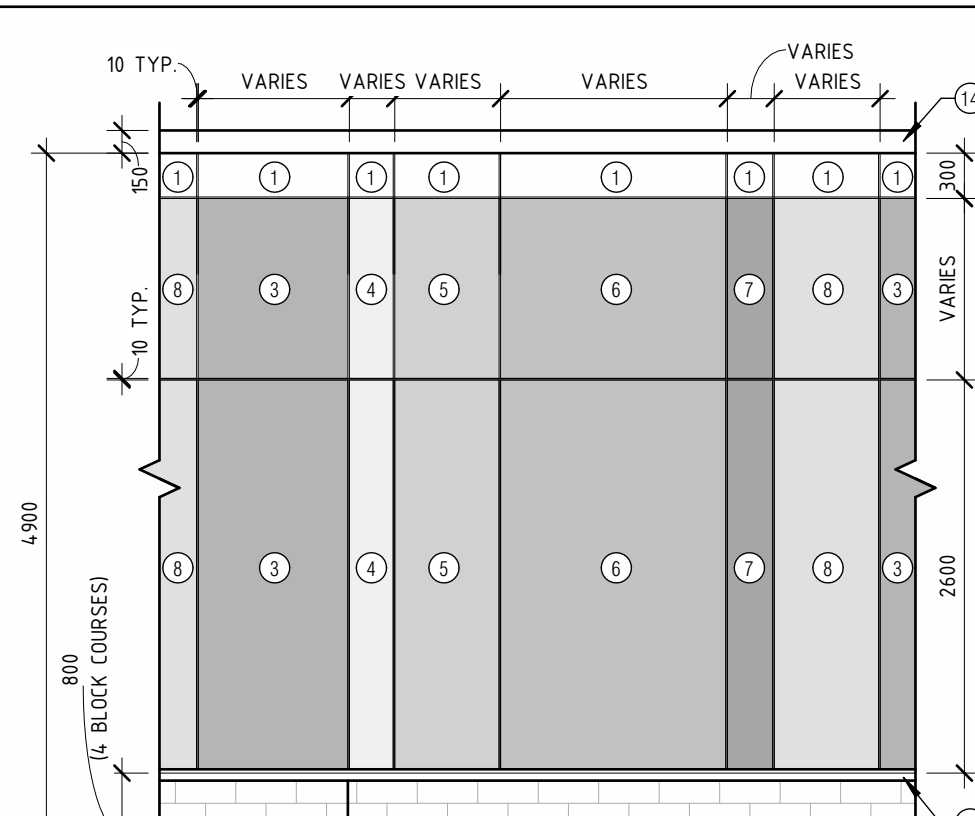

TYPICAL PANEL COLOURS GUIDELINES:

- MULTIPLE PANELS ABOVE A WINDOW/DOOR TO BE IDENTICAL IN COLOUR.
- ALL PANELS ON THE TOP ROW TO BE COLOUR 1.
- FOR VERTICAL PANELS, COLOUR SEQUENCE AS BELOW:
3-4-5-6-7-8-9
- FIRST PANEL IN COLOUR SEQUENCE IS AT FRONT ENTRANCE CANOPY CORNER ADJACENT TO GRIDLINE 23/A. COLOUR SEQUENCE CONTINUES FROM LEFT TO RIGHT, AND FOLLOWS AROUND BUILDING PERIMETER.

TYPICAL PANEL WIDTHS:


- ALIGN WITH WINDOWS, WINDOW MULLIONS, DOORS AND LAMINATE PANELS.
- 300mm, 500mm, 700mm, 1000mm, 1200mm, 1500mm ETC. RANDOMIZED AS SHOWN.
- MODEL/DRAWINGS CAN BE SHARED FOR PANEL WIDTH CLARIFICATIONS.

NOTES:


- CENTRE HORIZONTAL REVEALS ON ADJACENT BRICK BAND.
- PROVIDE 26 GA. GREY FLASHING FULL LENGTHS AT ALL REVEALS, INCLUDING THE PERFORATED FLASHING AT BASE OF PANELS.

SHEET SIZE: A1


FILE PATH C:\Users\wyuan\Documents\24031_OC SB Fernbank North_wendy.yuan7ULBP.rvt

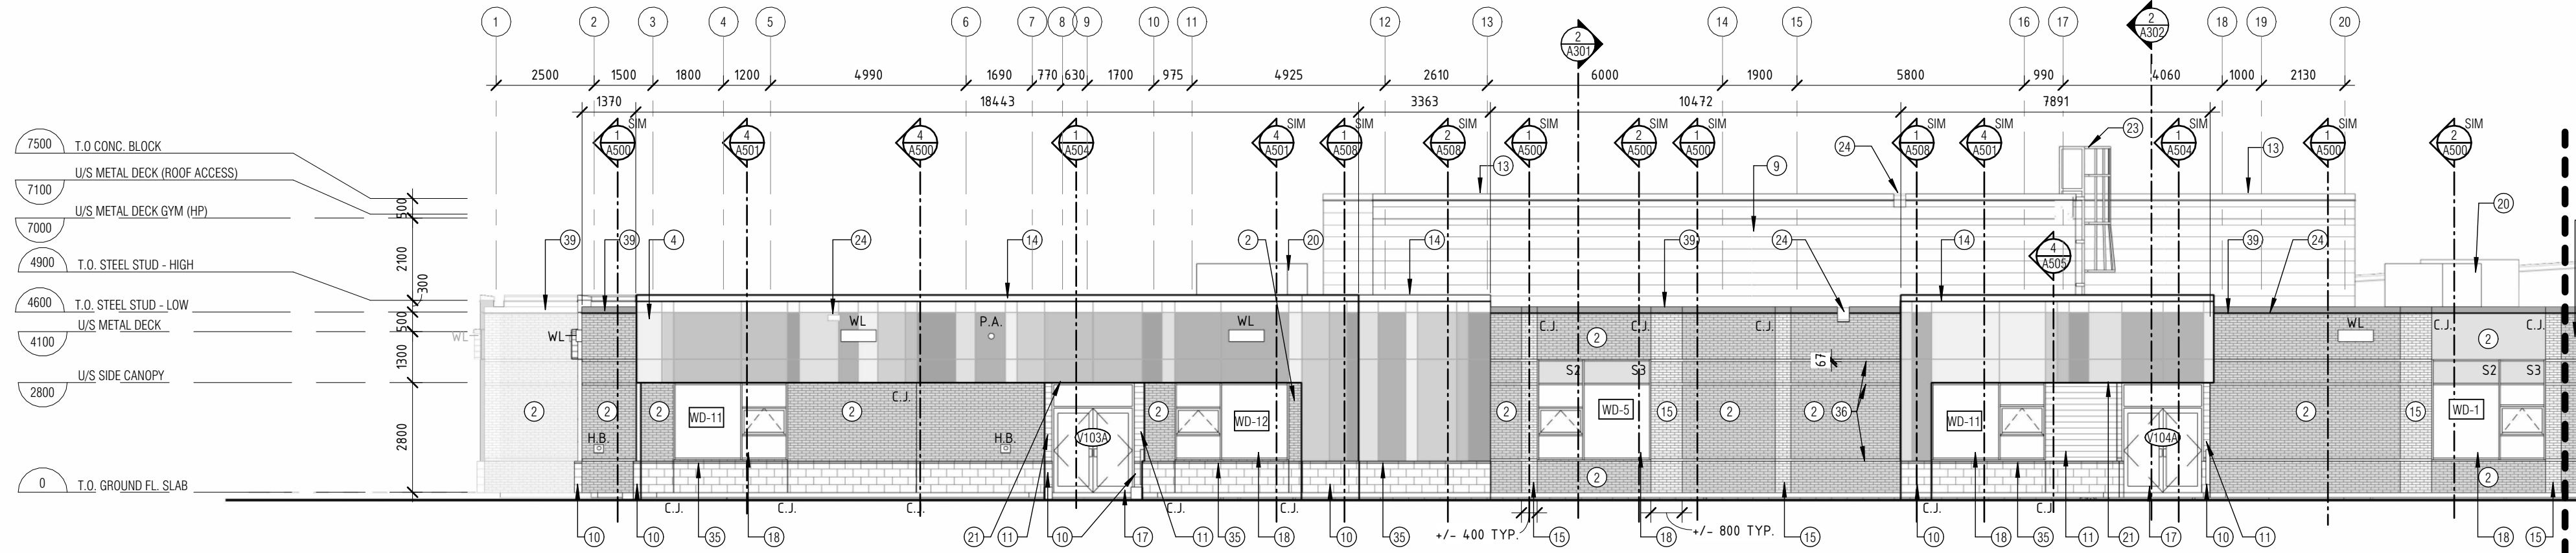


1A NORTH ELEVATION-PART A
1 : 125

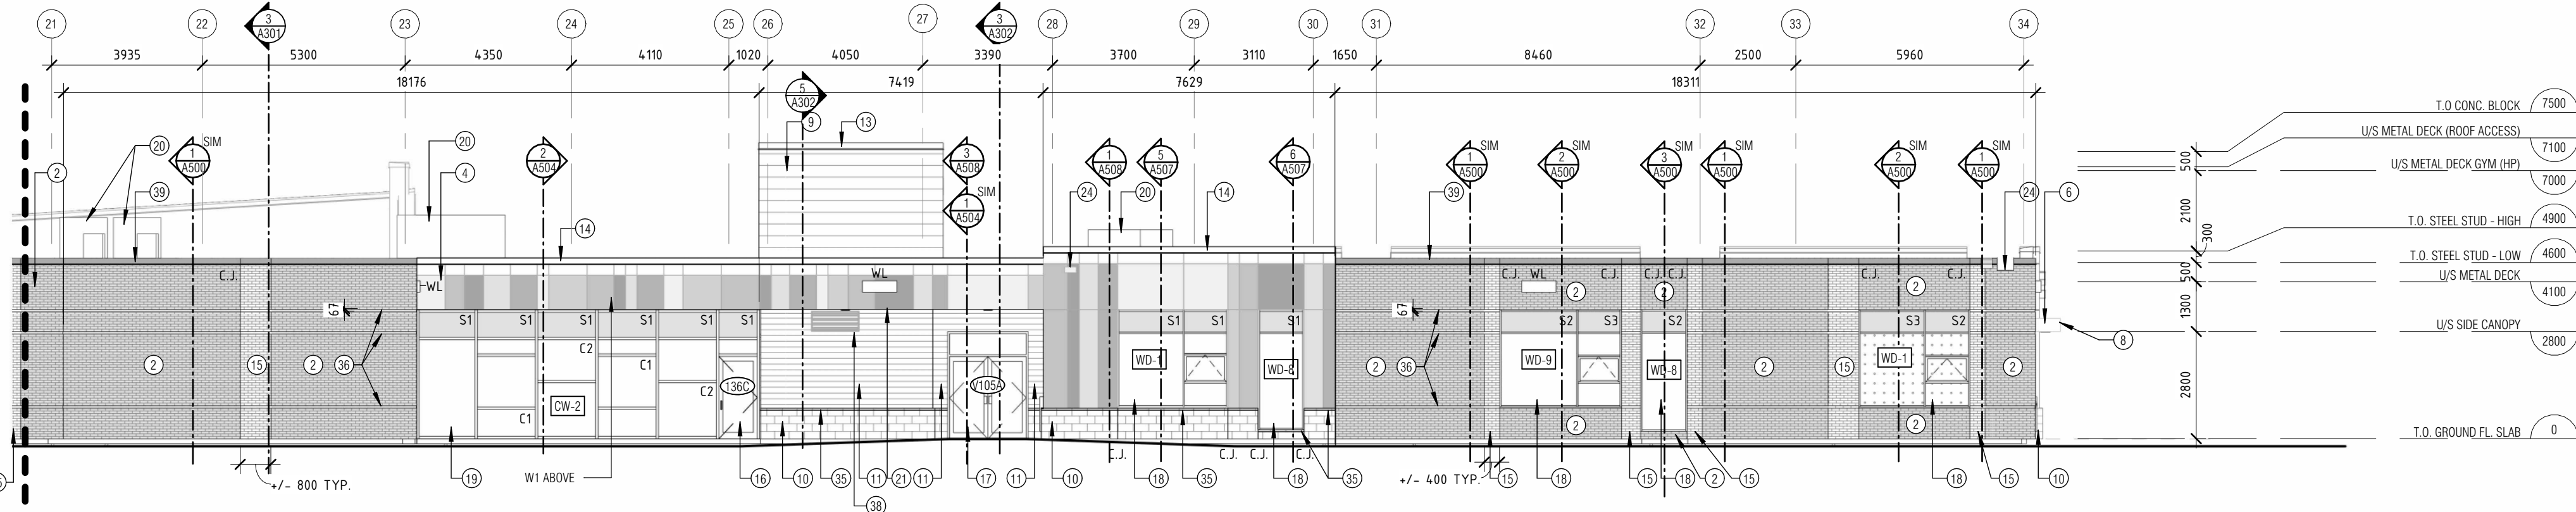


1B NORTH ELEVATION-PART B
1 : 125

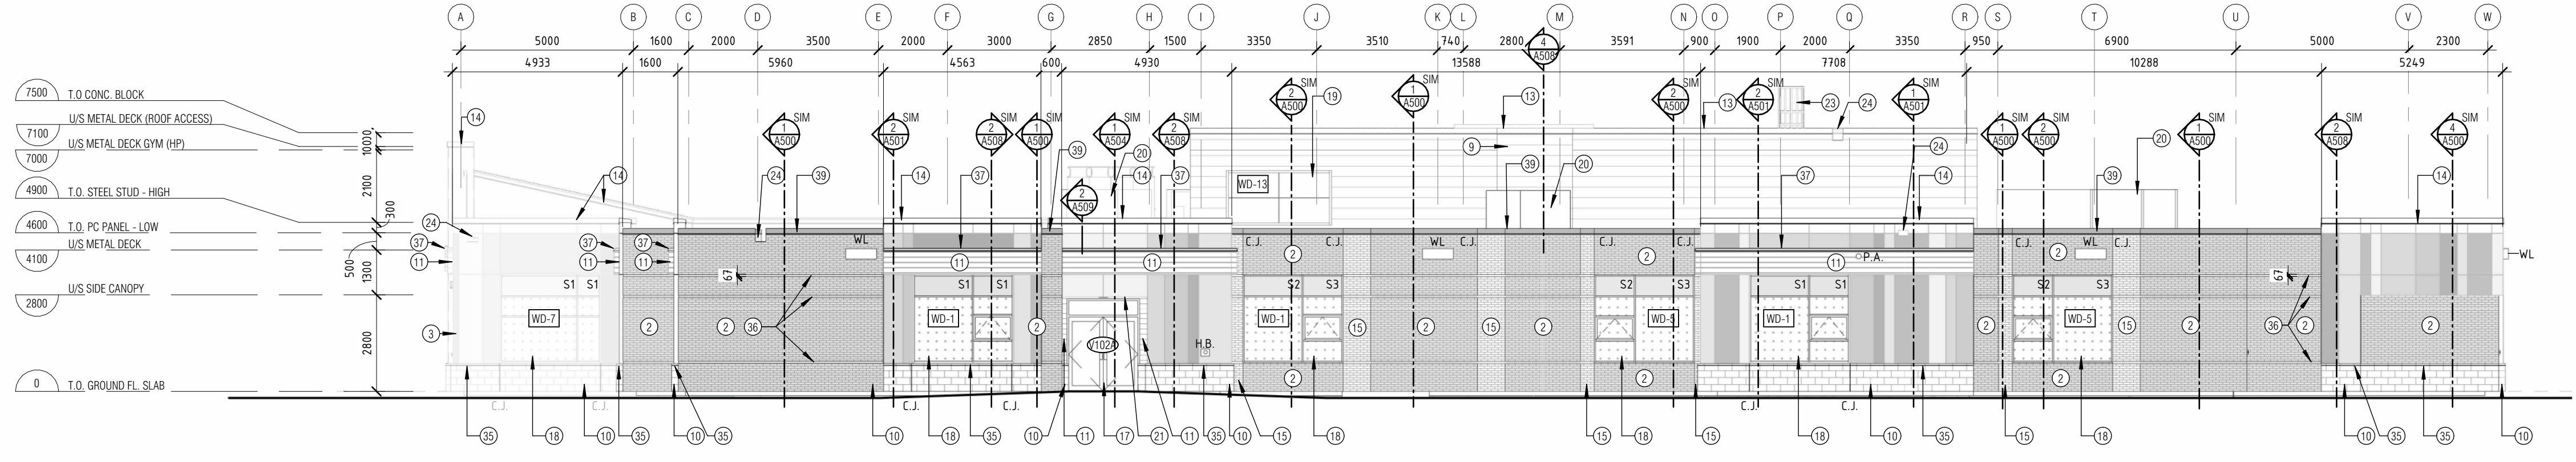

2 EAST ELEVATION
1 : 125

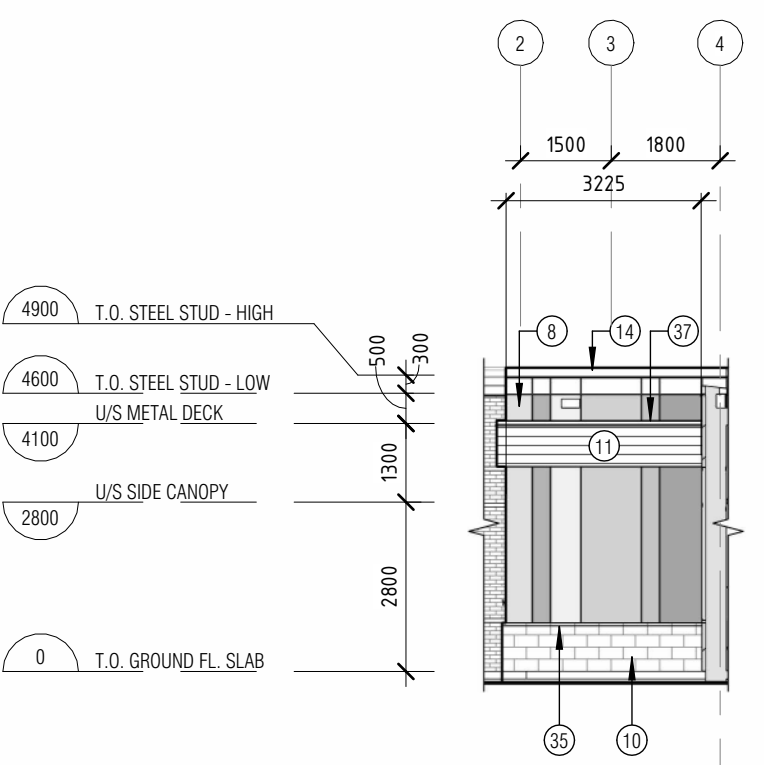

3 PARTIAL NORTH ELEVATION 1
1 : 125

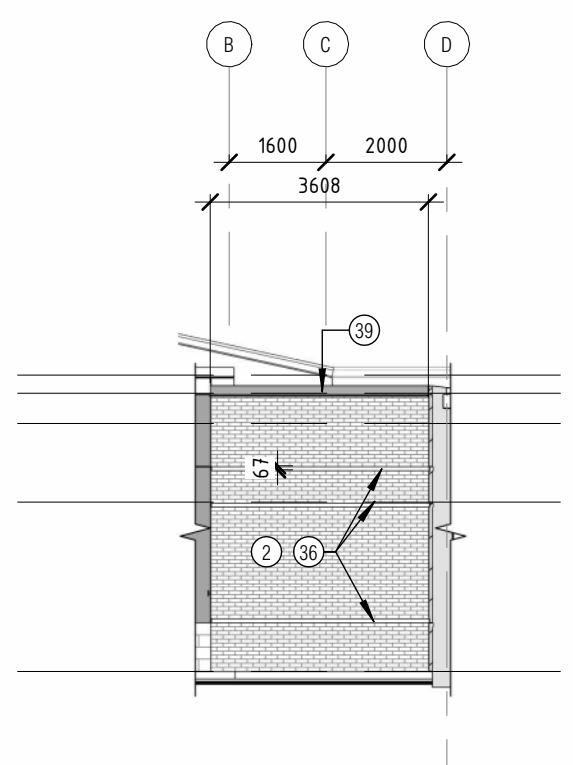

4 PARTIAL EAST ELEVATION 1
1 : 125

- ELEVATION LEGEND**
- WL WALL MOUNT LIGHT FIXTURE @ 3800mm
 - 10mm LAMINATE PANEL REVEAL (TYP.)
 - 67mm CONTINUOUS RECESSED BRICK BAND (TYP.)
 - S1 GLASS SPANDREL PANEL: RAL 7004 SIGNAL GREY
 - S2 GLASS SPANDREL PANEL: RAL 6019 PASTEL GREEN
 - S3 GLASS SPANDREL PANEL: RAL 3012 BEIGE RED
 - C1 COLOURED GLASS: COLOUR INTERLAYERS SEQUENCE BETWEEN GLASS PANELS FROM EXTERIOR TO INTERIOR AS BELOW:
 - 000A COOL WHITE
 - 0008 GOLDEN LIGHT
 - 0002 AQUAMARINE
 - 0007 EVENING SHADOW
 - C2 COLOURED GLASS: COLOUR INTERLAYERS SEQUENCE BETWEEN GLASS PANELS FROM EXTERIOR TO INTERIOR AS BELOW:
 - 000A COOL WHITE
 - 0008 GOLDEN LIGHT
 - 0005 RUBY RED
 - 0007 EVENING SHADOW
 - C.J. CONTROL JOINT
 - MAX. 6.1m @ BRICK
 - MAX. 6.1m @ ARCH. BLOCK
 - ALIGN WITH WINDOWS & LAMINATE PANELS
 - P.A. P.A. HORN - SEE ELECT. MOUNT @ 4000mm
 - H.B. HOSE BIB CONNECTION - SEE MECHANICAL
 - A. 900 HT. VERTICAL AUTO DOOR OPERATOR
 - C.R. CARD READER - MOUNTED 1050mm AFF
 - A.P.H. AI PHONE- MOUNTED 1050mm AFF
 - BIRD SAFE GLASS



OTTAWA CATHOLIC SCHOOL BOARD
570 WEST HUNT CLUB, NEPEAN, ON. (613)-224-4455

ELEVATION NOTES

- HIGH PRESSURE LAMINATE - COLOUR 'MOJITO GREEN'
- DARK GREY BRICK - COLOUR 'CREEDSIE VELOUR'
- HIGH PRESSURE LAMINATE - COLOUR 'SALMON'
- HIGH PRESSURE LAMINATE - COLOUR 'CHAMPAGNE'
- HIGH PRESSURE LAMINATE - COLOUR 'SPRING GREEN'
- HIGH PRESSURE LAMINATE - COLOUR 'VERBOS'
- HIGH PRESSURE LAMINATE - COLOUR 'LAVENDER BLUE'
- HIGH PRESSURE LAMINATE - COLOUR 'WINTER GREY'
- PRE-FINISHED HORIZONTAL METAL CLADDING - COLOUR 'WHITE'
- POLISHED ARCHITECTURE CONCRETE BLOCK - COLOUR 'SUPER WHITE'
- ALUMINUM HORIZONTAL CLADDING - COLOUR 'DARK CHERRY' WOODGRAINS
- CLADDED GALVANIZED STEEL COLUMN C/W HIGH PRESSURE LAMINATE 'MOJITO GREEN'
- 150mm HT. PRE-FINISHED METAL FLASHING - COLOUR 'WHITE'
- 150mm HT. PRE-FINISHED METAL FLASHING - COLOUR 'BRIGHT SILVER'
- LIGHT GREY BRICK - COLOUR 'WINTERBORNE'
- ALUMINUM ENTRANCE FRAMING
- PRESSED STEEL FRAME (PAINTED) & HOLLOW METAL DOOR
- ALUMINUM WINDOW FRAMING
- ALUMINUM CURTAIN WALL FRAMING
- ROOF TOP UNIT - SEE MECH.
- 200mm HT. COLOURED LETTERING ON GLASS - SEE CASH ALLOWANCE
- ROOF ACCESS LADDER C/W CAGE
- SCUPPER (PREFINISHED METAL FLASHING TRIM)
- GAS METER ON CONCRETE PAD C/W BOLLARDS TO ENBRIDGE STANDARDS - SEE MECHANICAL
- AIR INTAKE WALL BOX - SEE MECHANICAL
- 300mm HT. CLEAR ANODIZED LETTERING - SEE CASH ALLOWANCE
- 200mm HT. CLEAR ANODIZED LETTERING - SEE CASH ALLOWANCE
- BACK LIT CROSS - SEE SIGNAGE CASH ALLOWANCE
- ENCLOSURE FOR TEMPORARY GENERATOR OUTLET - SEE ELECTRICAL SPRAY FOAM & GULF K @ PENETRATION
- LINE UP & SPACE EQUAL ALPHA, CARD READER & AUTO DOOR OPERATOR @ 1000mm HT.
- 400x400 STORM PROOF LOUVRE - SEE MECH. COLOUR TO MATCH SIDING.
- ALUMINUM FRAMING WITH TRANSLUCENT GLAZING PANEL
- SIAMSESE CONNECTION AT 800mm HT. C/W PICTOGRAM SIGNAGE
- ALUMINUM FLASHING BY DIV. 8
- RECESSED BRICK BAND (TYP.)
- 75mm HT. PRE-FINISHED METAL FLASHING - COLOUR 'MAHOGANY'
- LOUVRE - SEE MECH.
- 150mm HT. PRE-FINISHED METAL FLASHING - COLOUR 'CHARCOAL'

REV	REVISION DESCRIPTION	DATE
6	ISSUED FOR SPIC COMMENTS	DEC/17/2025
5	ISSUED FOR PERMIT	NOV/13/2025
4	ISSUED FOR 90%	SEP/30/2025
3	ISSUED FOR SITE PLAN CONTROL	SEP/23/2025
1	ISSUED FOR SITE PLAN APPLICATION	APR/04/2025

THIS DRAWING IS THE EXCLUSIVE PROPERTY OF PYE & RICHARDS - TEMPRANO & YOUNG ARCHITECTS INC. COPYRIGHT RESERVED

CONTRACTOR TO VERIFY ALL DIMENSIONS AND NOTIFY THE ARCHITECT OF ANY DIMENSIONAL ERRORS AND/OR POSSIBLE TRADE INTERFERENCE/CONFLICT FOR CLARIFICATION PRIOR TO COMMENCEMENT OF THE WORK. DO NOT SCALE DRAWINGS.

SEAL



PROJECT NORTH

P R PYE & RICHARDS - TEMPRANO & YOUNG ARCHITECTS INC.

824 Meath St. Suite 200 613. 724. 7700
Ottawa, ON K1Z 6E8 info@prty.ca

PROJECT

OCSB FERNBANK NORTH ELEMENTARY SCHOOL

620 TRIANGLE STREET OTTAWA, ONTARIO

DRAWING

BUILDING ELEVATIONS

PROJECT NO. 24031 **DRAWING NO.** A202

SCALE - AS NOTED

DRAWN - DL, WY

CHECKED - IR

PLOT DATE - 17 DEC 2025 **PLOTTED BY -** WY



ALLISON HAMLIN
MANAGER, DEVELOPMENT REVIEW ALL WARDS
PLANNING, DEVELOPMENT & BUILDING SERVICES
DEPARTMENT, CITY OF OTTAWA

APPROVED
By Allison Hamlin at 5:03 pm, Jan 08, 2026

SHEET SIZE: A1