


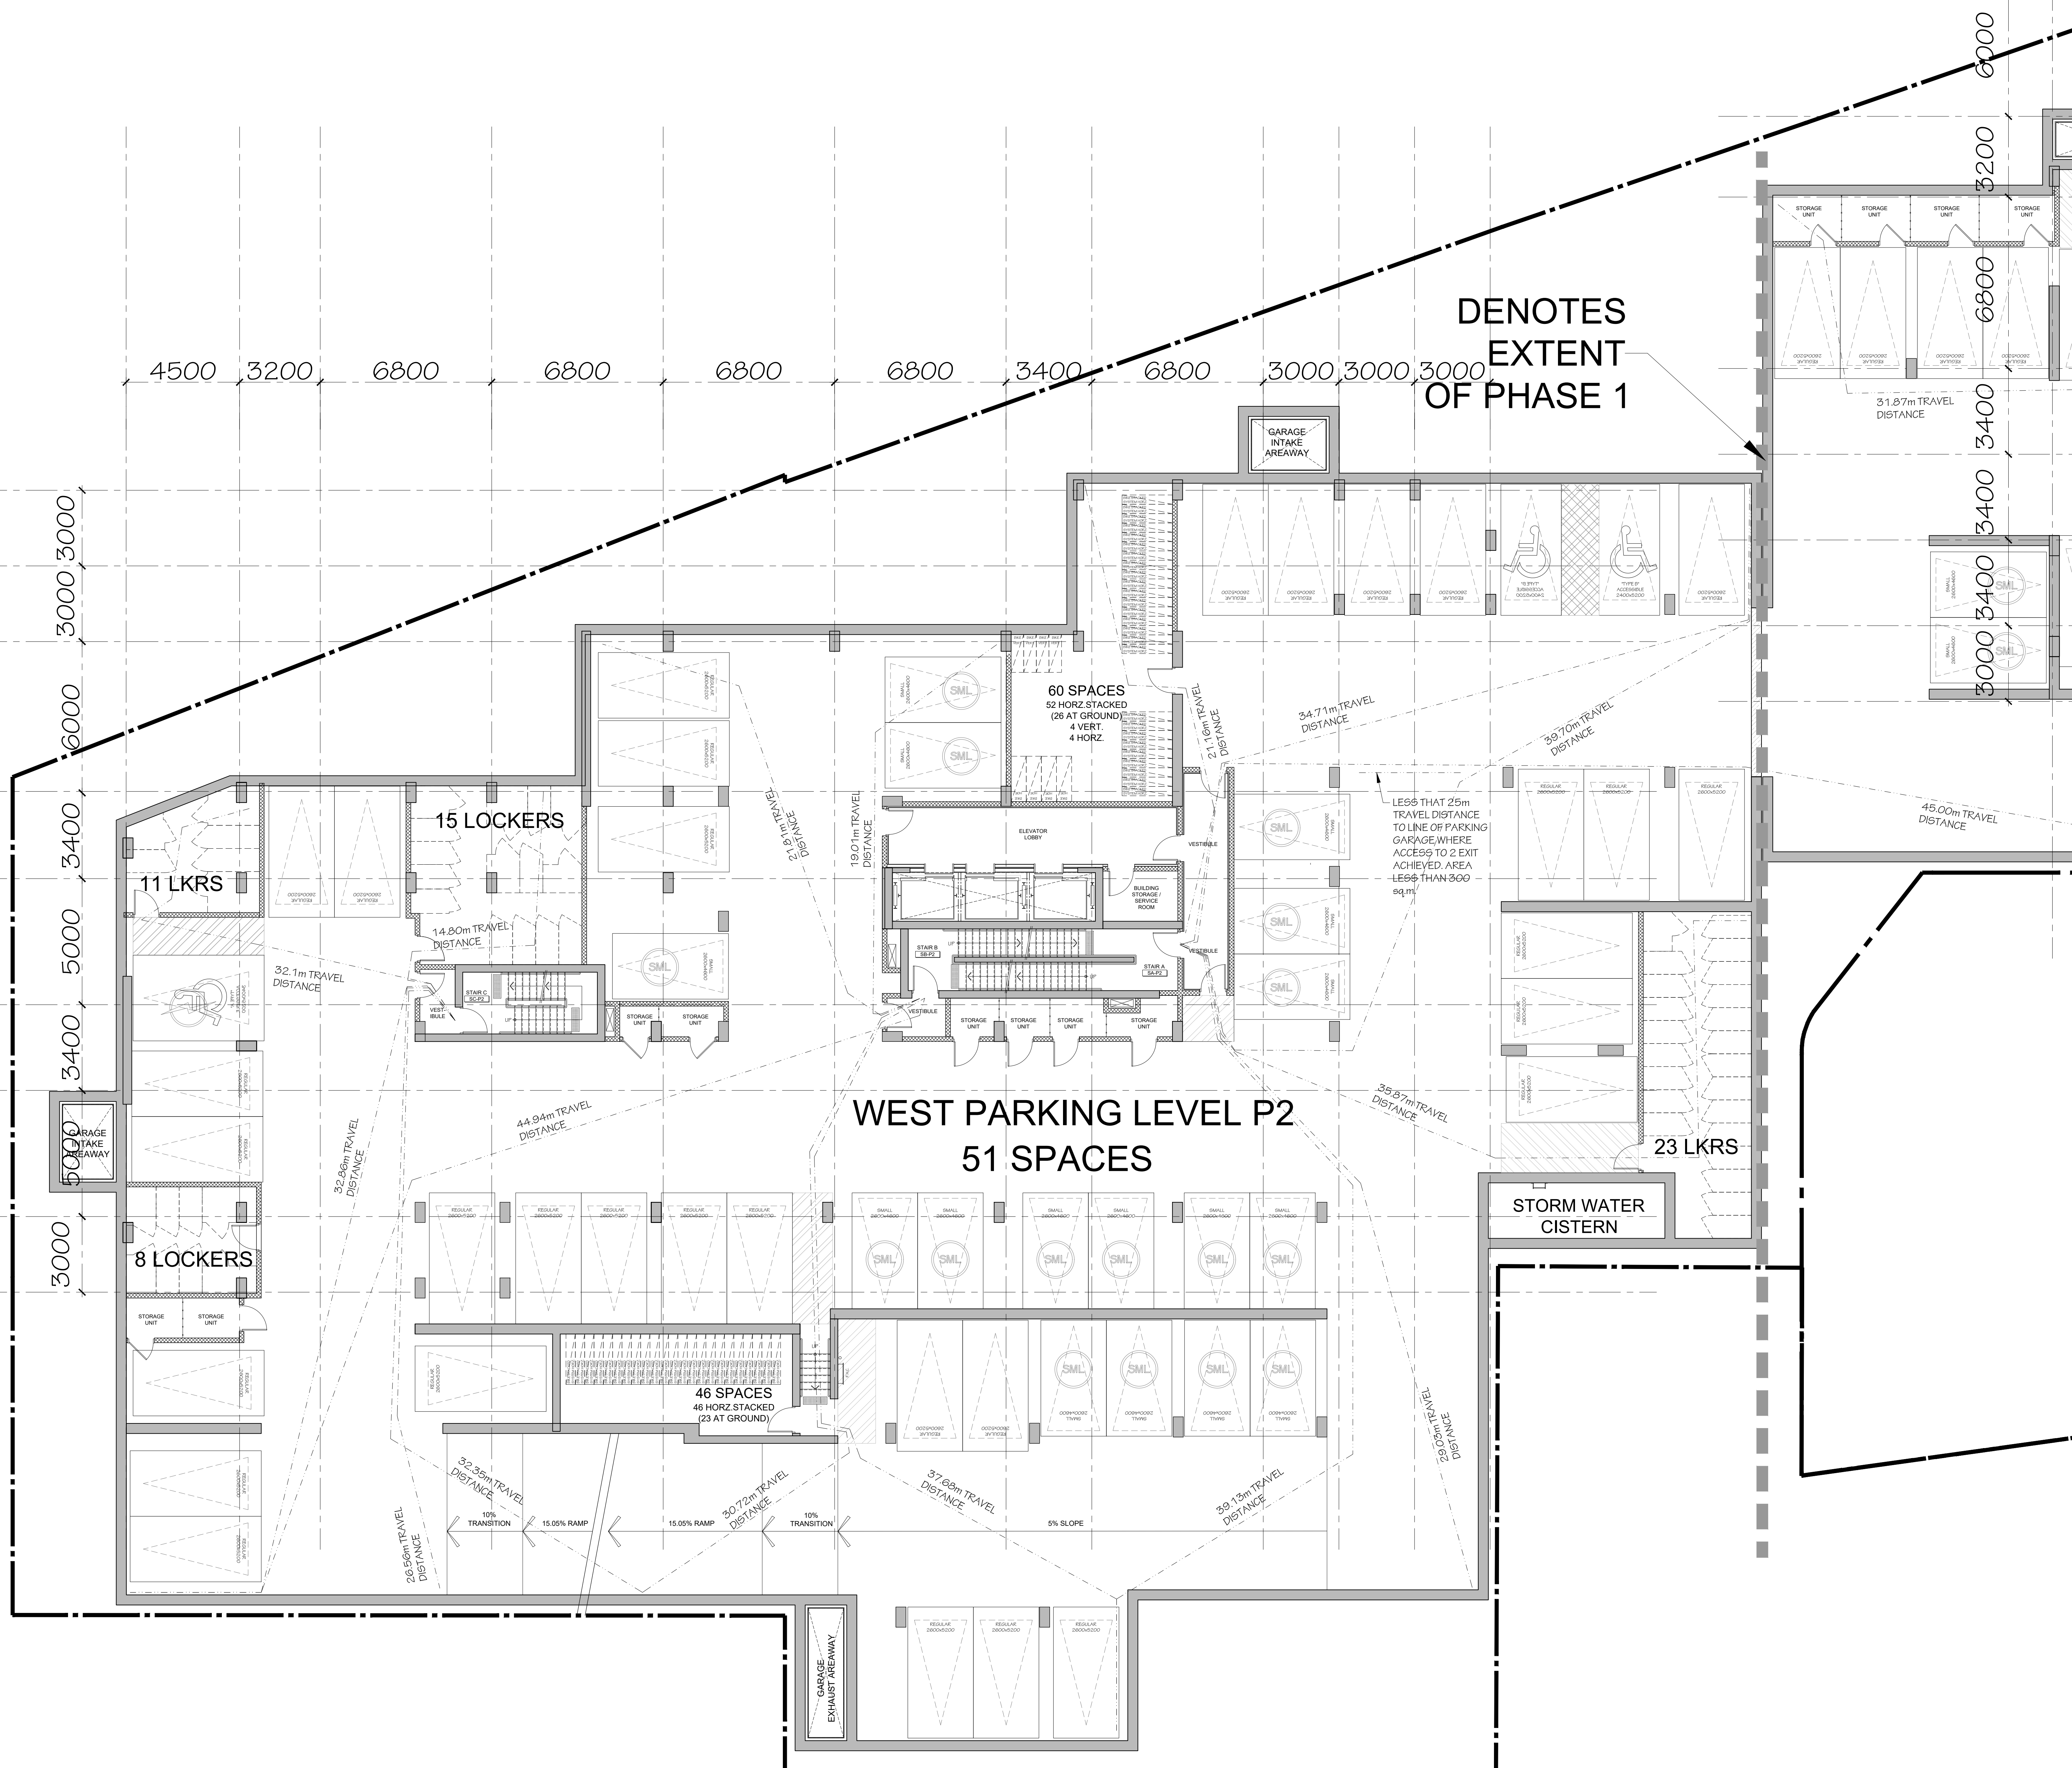



PARKING SYMBOLS
SEE 4 SYMBOLS TO WHICH BELOW ARE NOT TO BE PAINTED ON THE GROUND. SYMBOLS ON PLAN INDICATE PARKING SPOT TYPE. REFER TO SIGNAGE PACKAGE FOR PAINTED SYMBOLS.

ELECTRIC VEHICLE
 SML
 ACCESSIBLE
 DISABLED

PAVING DIMENSIONS
VERTICAL: 1.5m, 1.0m, 0.5m, 0.2m
HORIZONTAL: 1.5m, 1.0m, 0.5m, 0.2m
HORIZONTAL SPACES: 1.5m, 1.0m, 0.5m, 0.2m

PAVING DIMENSIONS
VERTICAL: 1.5m, 1.0m, 0.5m, 0.2m
HORIZONTAL: 1.5m, 1.0m, 0.5m, 0.2m
HORIZONTAL SPACES: 1.5m, 1.0m, 0.5m, 0.2m

no.	date	revision
5	2026-01-14	REISSUED FOR SFA
4	2025-12-19	REISSUED FOR SFA
3	2025-09-17	REISSUED FOR SFA
2	2025-08-27	ISSUED FOR SFA
1	2025-05-09	ISSUED FOR COORDINATION

It is the responsibility of the appropriate contractor to check and verify all dimensions on site and report all errors and/or omissions to the architect.

All contractors must comply with all pertinent codes and by-laws.

Do not scale drawings.

This drawing may not be used for construction until signed.

Copyright reserved.



Hobin Architecture Incorporated
63 Pamela Street
Ottawa, Ontario
Canada K1S 3K7
T: 613-238-7200
F: 613-235-8005
E: info@hobinarc.com
hobinarc.com

HOBIN ARCHITECTURE

PROJECT/LOCATION:
335 ROOSEVELT
HIGHRISE RENTAL APARTMENTS
(SEE PREVIOUS SET FOR DETAILS)

DRAWING TITLE:
LEVEL P2 PARKING
WEST BUILDING


DRAWN BY: JC **DATE:** SEP 4, 2024 **SCALE:** 1:100

PROJECT: 2315 **DRAWING NO.:** A-2.02 **REVISION NO.:**

File No: D07-12.25-0097

Plan No: 18281

	[LV.1] WEST BUILDING
GFA	<i>1,284m²</i>
LFA	<i>223m²</i>
EFF%	<i>18%</i>
AMENITY	<i>727m²</i>
BACH	<i>1</i>
1 BED	<i>3</i>
1 BED +	<i>0</i>
2 BED	<i>0</i>
2 BED +	<i>0</i>
3 BED	<i>0</i>
UNITS	<i>4</i>

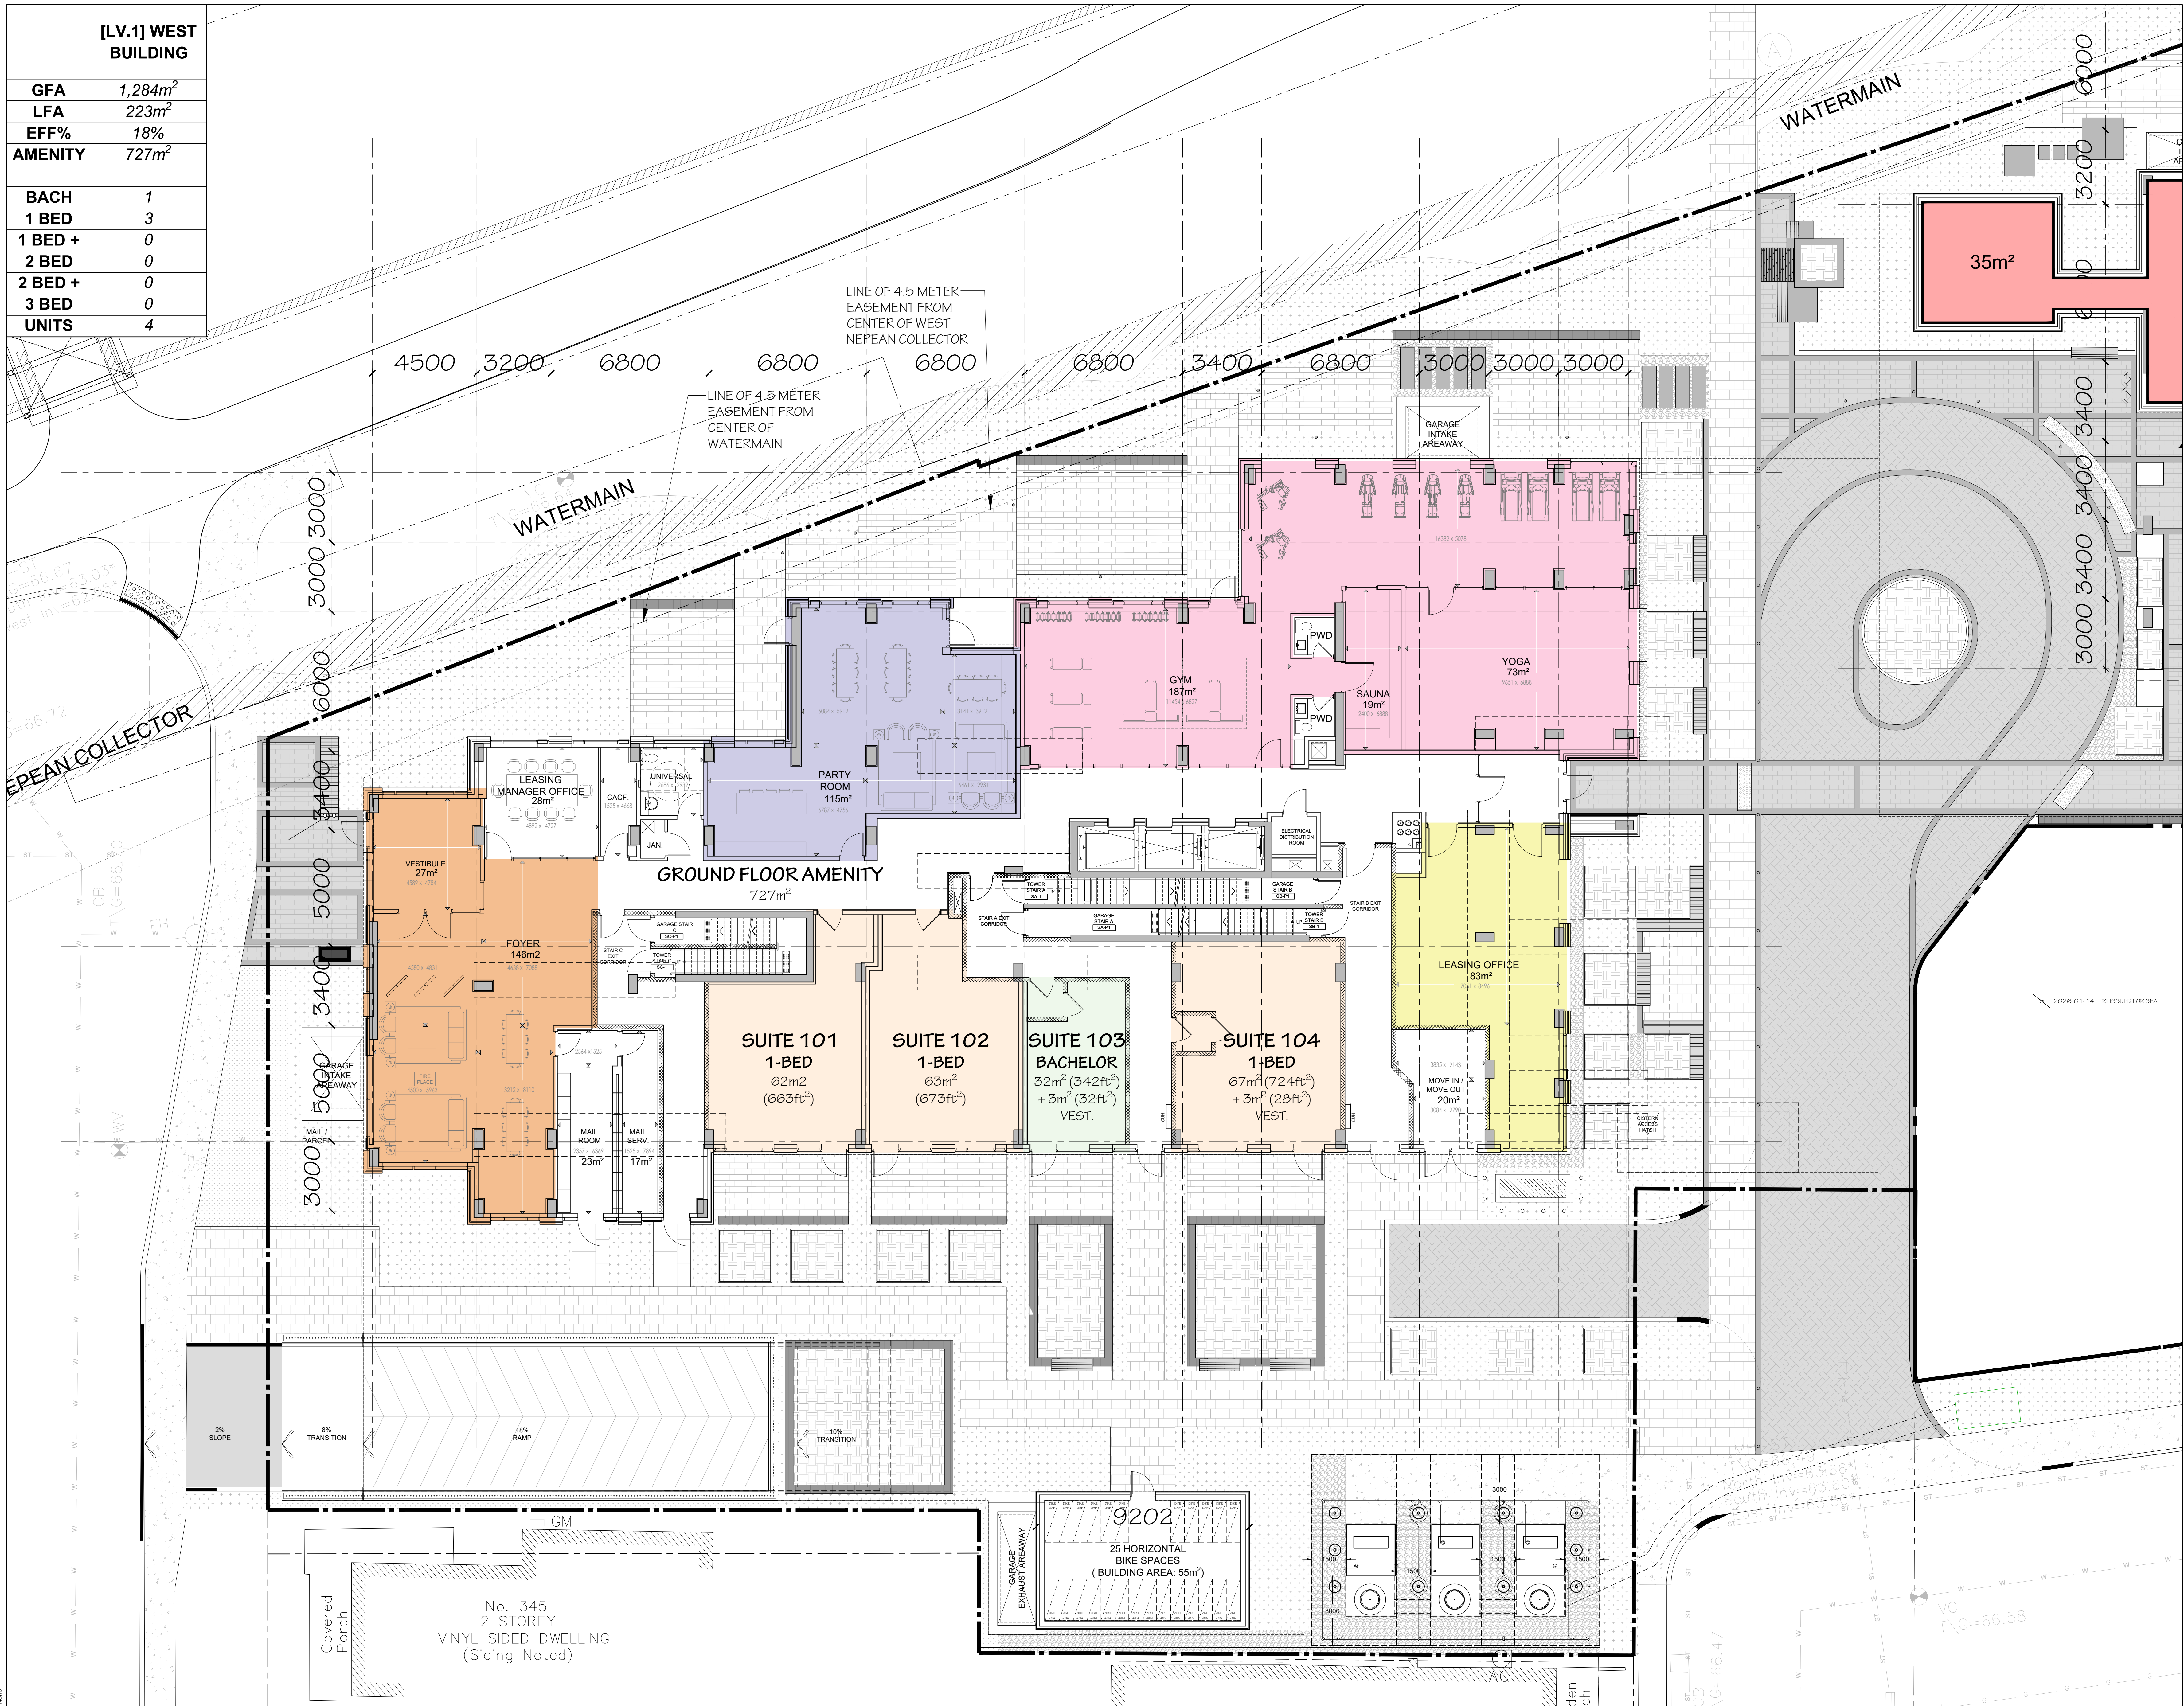

5	2026-01-14	REISSUED FOR SPA
4	2025-12-19	REISSUED FOR SPA
3	2025-09-17	REISSUED FOR SPA
2	2025-06-27	ISSUED FOR SPA
1	2025-05-09	ISSUED FOR COORDINATION

It is the responsibility of the appropriate contractor to check and verify all dimensions on site and report all errors and/or omissions to the architect.

All contractors must comply with all pertinent codes and by-laws.

Do not scale drawings.

This drawing may not be used for construction until signed.

Copyright reserved.



**Hobin Architecture
Incorporated**
63 Parnilla Street
Ottawa, Ontario
Canada K1S 3K7
T: 613-238-7200
F: 613-235-2005
E: mail@hobinarc.com
hobinarc.com




HOBIN
ARCHITECTURE

PROJECT/LOCATION:
335 ROOSEVELT
HIGHRISE RENTAL APARTMENTS
335 ROOSEVELT AVE. OTTAWA, ONTARIO

DRAWING TITLE:
**GROUND FLOOR PLAN
WEST BUILDING**

DRAWN BY: JD, CH	DATE: JUN 20, 2025	SCALE: 1:00
		PROJECT: 2315 DRAWING NO.: A-2.04 REVISION NO.:

	[LV.2] WEST BUILDING
GFA	1,257m ²
LFA	1,058m ²
EFF%	85%
BACH	2
1 BED	6
1 BED +	2
2 BED	0
2 BED +	3
3 BED	1
UNITS	14

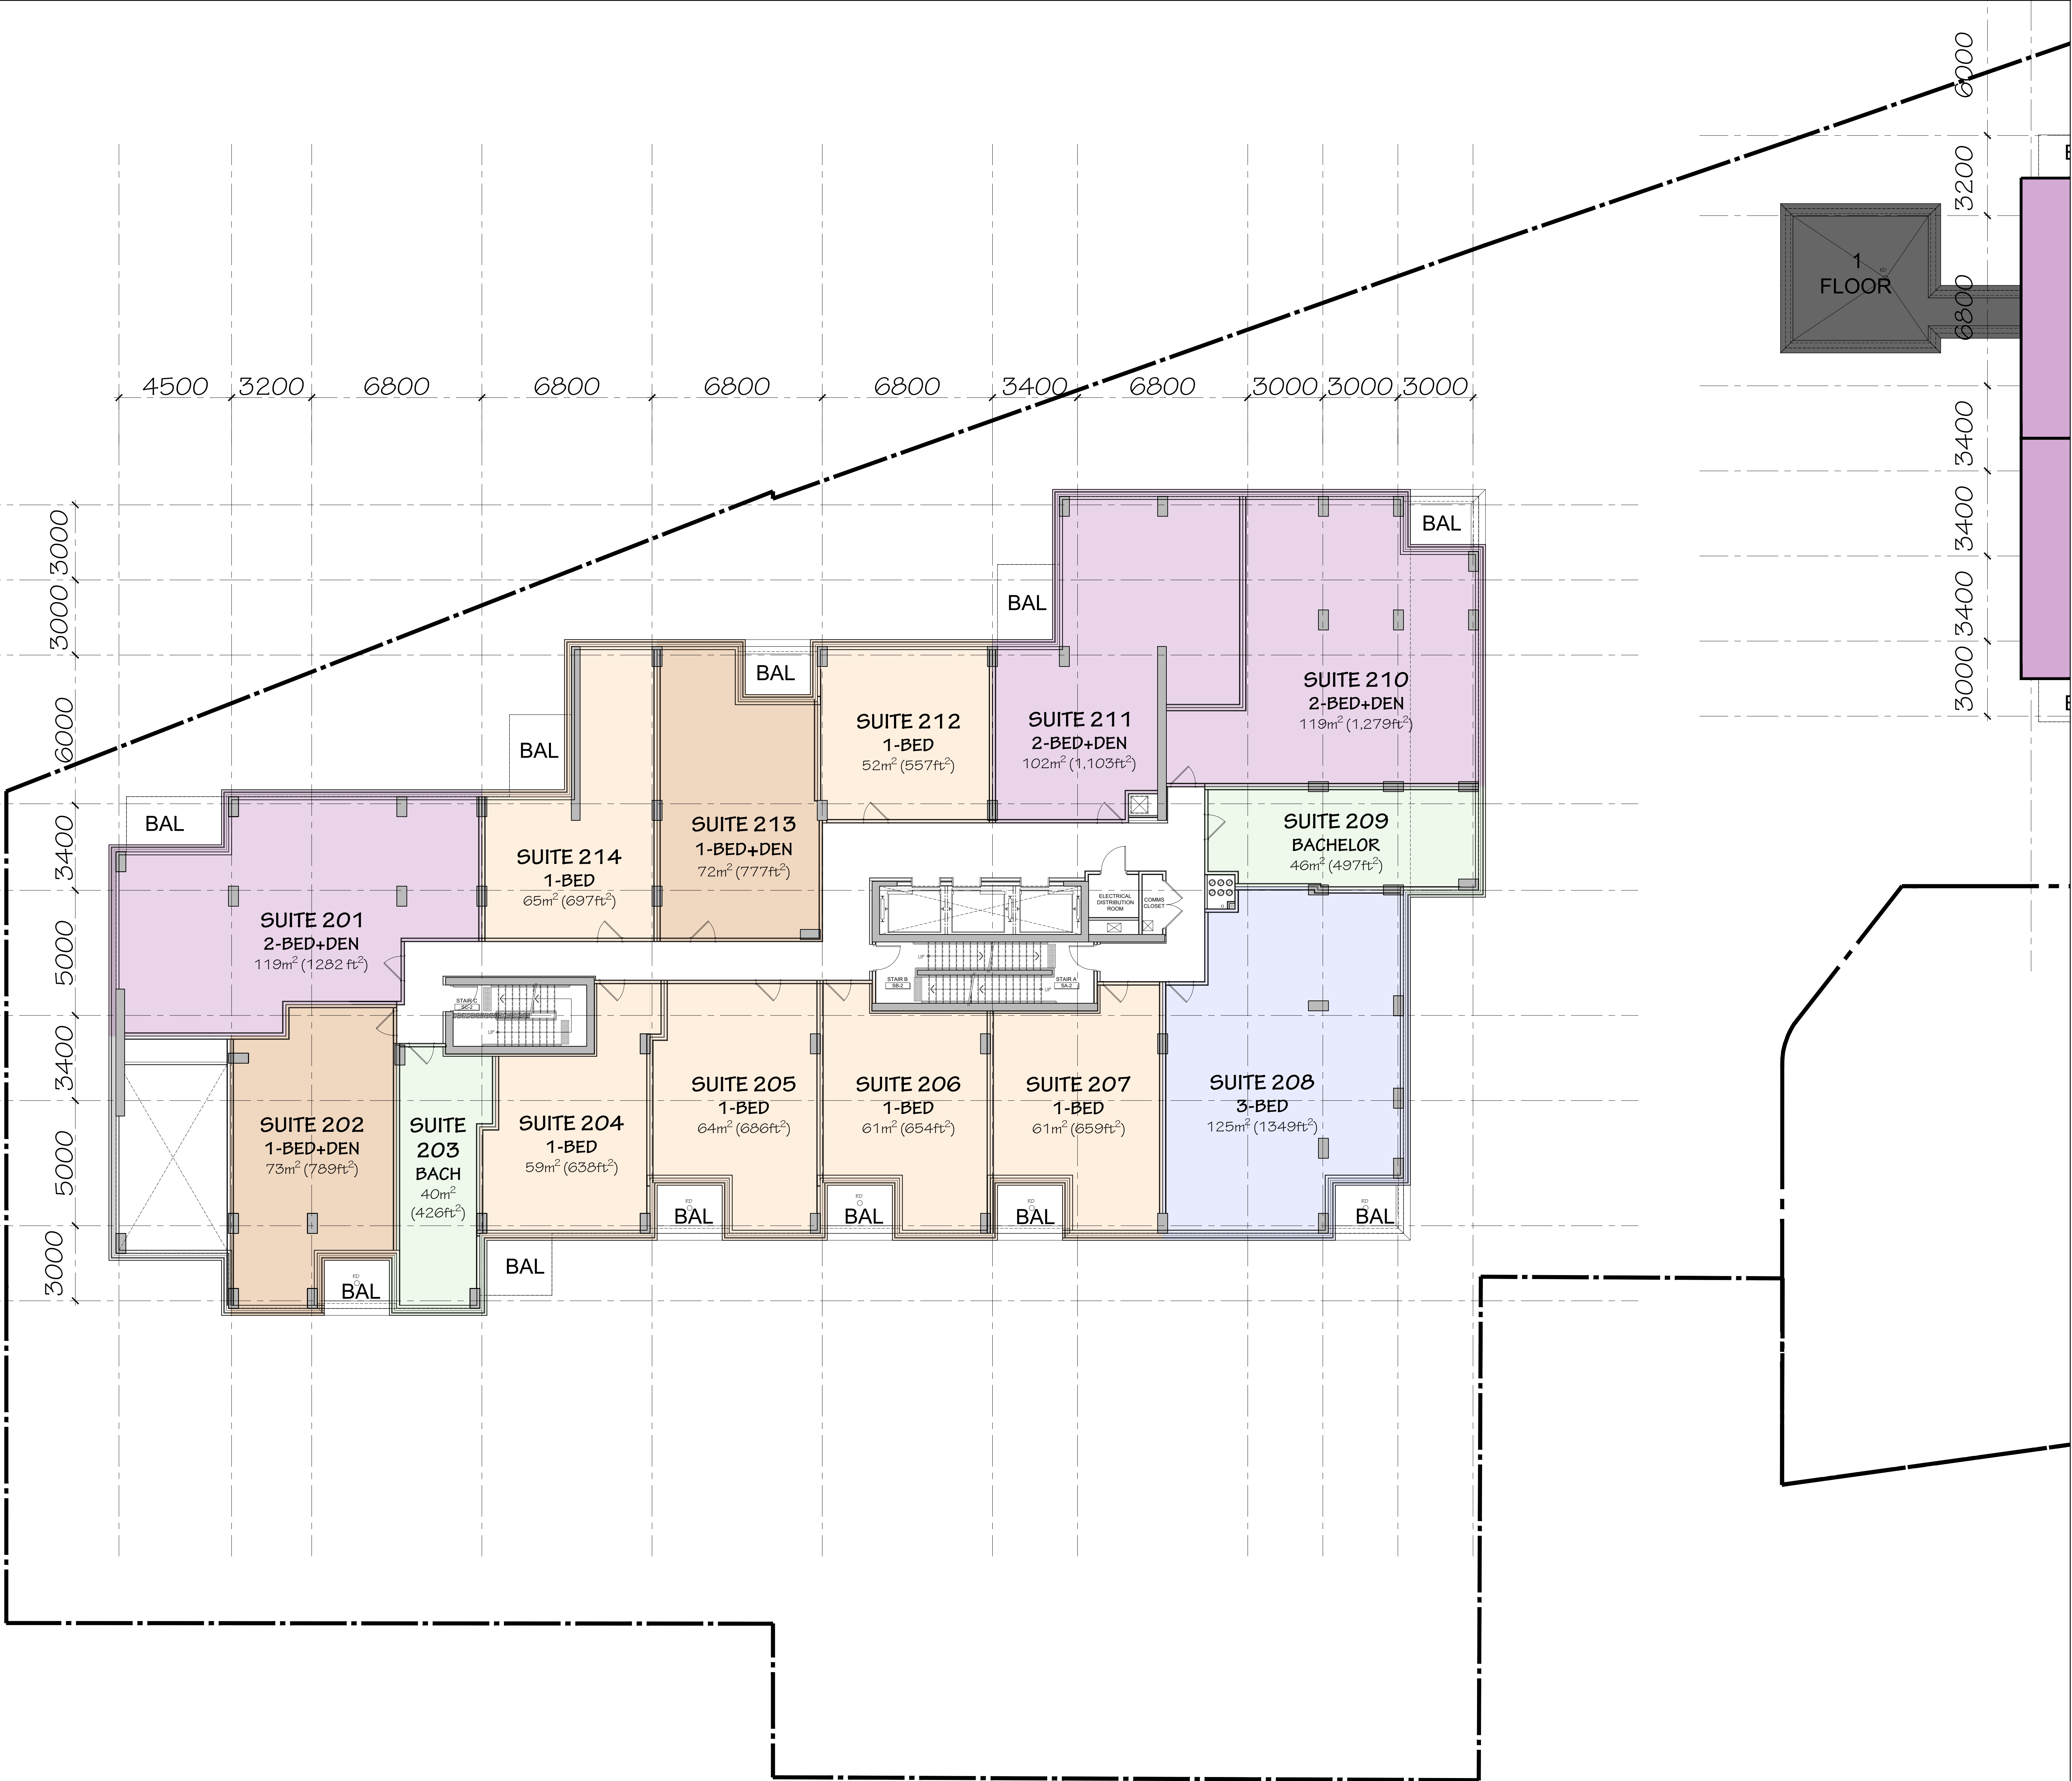

5	2026-01-14	REISSUED FOR SFA
4	2025-12-19	REISSUED FOR SFA
3	2025-09-17	REISSUED FOR SFA
2	2025-06-27	ISSUED FOR SFA
1	2025-05-09	ISSUED FOR COORDINATION

no.	date	revision
It is the responsibility of the appropriate contractor to check and verify all dimensions on site and report all errors and/or omissions to the architect.		
All contractors must comply with all pertinent codes and by-laws.		
Do not scale drawings.		
This drawing may not be used for construction until signed.		
Copyright reserved.		

Ontario Association of Architects
LAWRENCE J. HOBIN
LICENCE 3049

uniform
URBAN DEVELOPMENTS

Hobin Architecture Incorporated
63 Pamela Street
Ottawa, Ontario
Canada K1S 3K7
T: 613-238-7200
F: 613-235-2805
E: mail@hobinare.com
hobinare.com

HOBIN
ARCHITECTURE

PROJECT/LOCATION:
335 ROOSEVELT
HIGHRISE RENTAL APARTMENTS
(40 ROOSEVELT AND OTTAWA AVENUE)

DRAWING TITLE:
SECOND FLOOR PLAN
WEST BUILDING

DRAWN BY: J.D. CH	DATE: JUN 20, 2025	SCALE: 1:100
PROJECT: 2315		DRAWING NO.: A-2.05
REVISION NO.:		

Plan No: 18281

File No: D07-12-25-0097

None	None
------	------



It is the responsibility of the appropriate contractor to check and verify all dimensions on site and report all errors and/or omissions to the architect.

All contractors must comply with all pertinent codes and by-laws.

Do not scale drawings.

This drawing may not be used for construction until signed.

Copyright reserved.



HOBIN
ARCHITECTURE

Revision No.: 1828

[LV.4-6] WEST BUILDING	
GFA	1,219m ²
LFA	1,062m ²
EFF%	87%
BACH	3
1 BED	6
1 BED +	1
2 BED	2
2 BED +	3
3 BED	0
UNITS	15



5	2026-01-14	REISSUED FOR SFA
4	2025-12-19	REISSUED FOR SFA
3	2025-09-17	REISSUED FOR SFA
2	2025-06-27	ISSUED FOR SFA
1	2025-05-09	ISSUED FOR COORDINATION

no.	date	revision
It is the responsibility of the appropriate contractor to check and verify all dimensions on site and report all errors and/or omissions to the architect.		
All contractors must comply with all pertinent codes and by-laws.		
Do not scale drawings.		
This drawing may not be used for construction until signed.		
Copyright reserved.		

Ontario Association of Architects
LICENCE 3049

uniform
URBAN DEVELOPMENTS

Hobin Architecture Incorporated
63 Pamela Street
Ottawa, Ontario
Canada K1S 3K7
T: 613-238-7200
F: 613-238-2805
E: info@hobinarc.com
hobinarc.com

HOBIN
ARCHITECTURE

PROJECT/LOCATION:
335 ROOSEVELT
HIGHRISE RENTAL APARTMENTS
(HOBIN PROJECT AND OTHER BUILDINGS)

DRAWING TITLE:
FOURTH-SIXTH FLOOR PLAN
WEST BUILDING

DRAWN BY: J.D. CH	DATE: JUN 20, 2025	SCALE: 1:100
PROJECT: 2315		DRAWING NO.: A-2.07
REVISION NO.:		

File No: D07-12-25-0097

Plan No: 18281




5	2026-01-14	REISSUED FOR SPA
4	2025-12-19	REISSUED FOR SPA
3	2025-09-17	REISSUED FOR SPA
2	2025-06-27	ISSUED FOR SPA
1	2025-05-09	ISSUED FOR COORDINATION



ONTARIO ASSOCIATION
OF ARCHITECTS
PART 1. MOBIN
LICENCE
3049



DRAWING TITLE:
**SEVENTH FLOOR PLAN
WEST BUILDING**

 	PROJECT:
	2315
	DRAWING NO.:



None

It is the responsibility of the appropriate contractor to check and verify all dimensions on site and report all errors and/or omissions to the architect.

All contractors must comply with all pertinent codes and by-laws.

Do not scale drawings.

This drawing may not be used for construction until signed.


Copyright reserved.



HOBIN
ARCHITECTURE


DRAWING TITLE:
**EIGHTH FLOOR PLAN
WEST BUILDING**

	PROJECT:
	2315
	DRAWING NO.:

 

REVISION NO.:
No: 1828

[LV.9-10] WEST BUILDING	
GFA	963m ²
LFA	845m ²
EFF%	88%
BACH	0
1 BED	4
1 BED +	1
2 BED	1
2 BED +	3
3 BED	1
UNITS	10

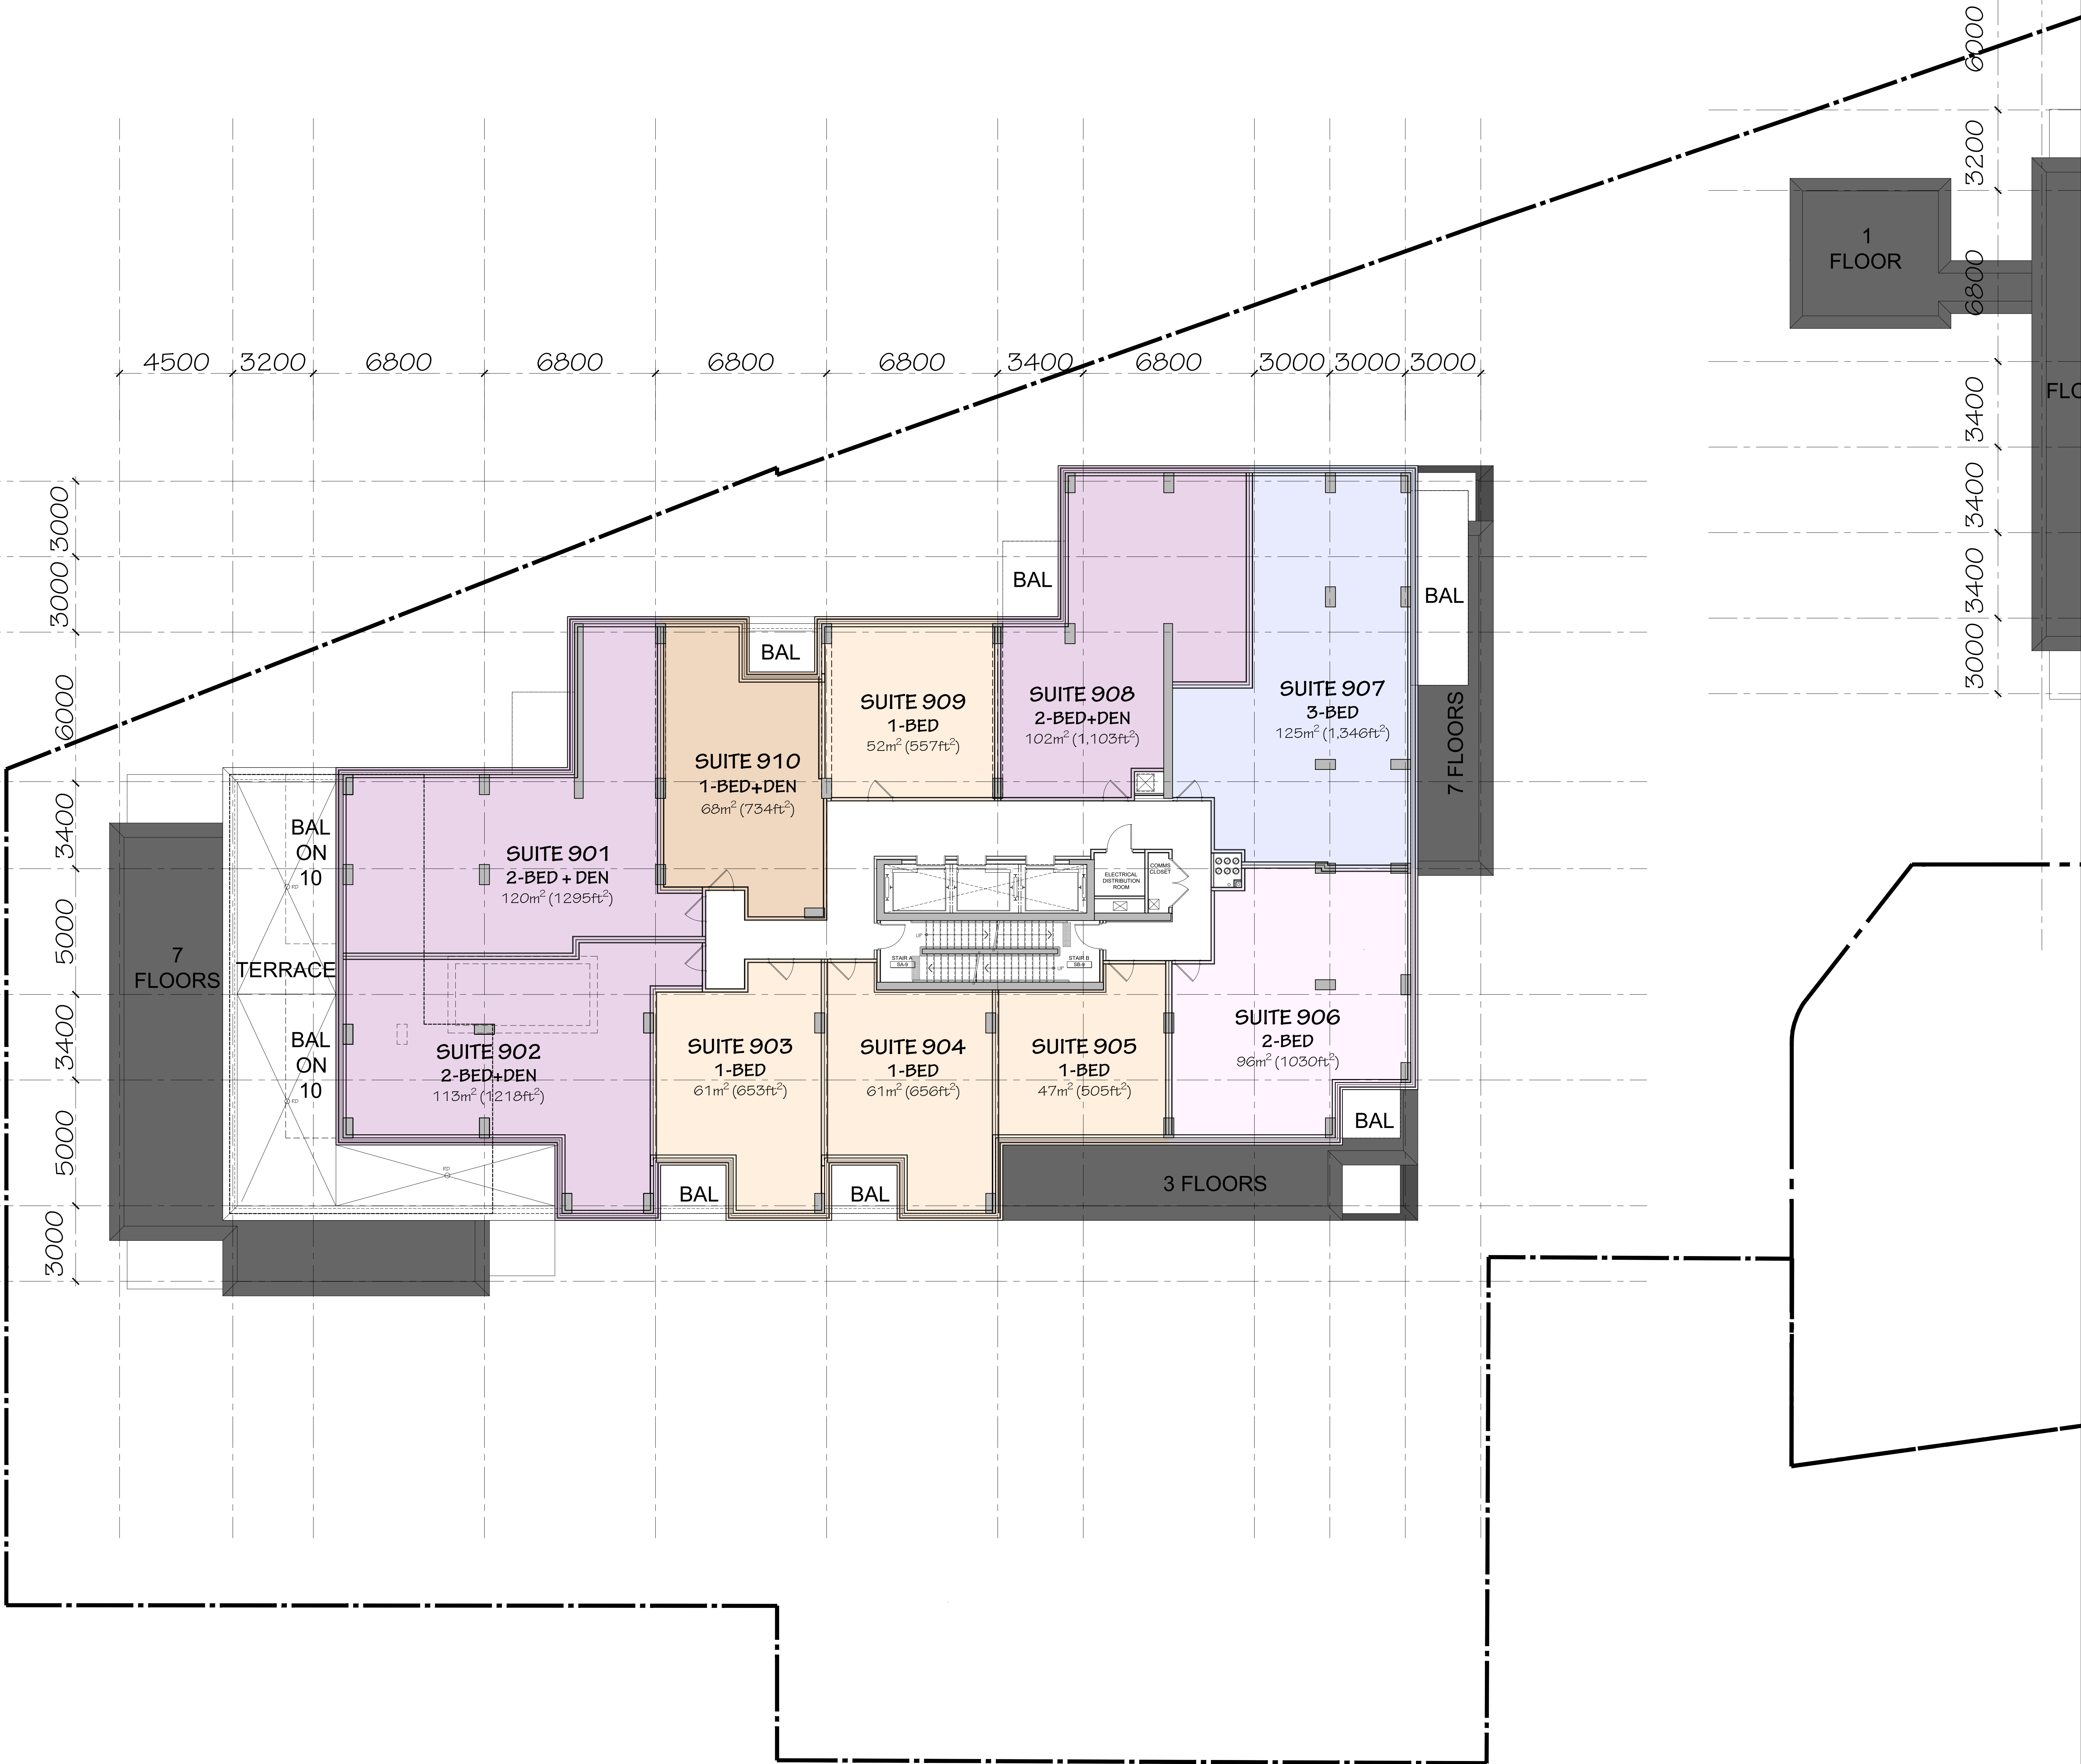

no.	date	revision
5	2026-01-14	REISSUED FOR SFA
4	2025-12-19	REISSUED FOR SFA
3	2025-09-17	REISSUED FOR SFA
2	2025-06-27	ISSUED FOR SFA
1	2025-05-09	ISSUED FOR COORDINATION

It is the responsibility of the appropriate contractor to check and verify all dimensions on site and report all errors and/or omissions to the architect.

All contractors must comply with all pertinent codes and by-laws.

Do not scale drawings.

This drawing may not be used for construction until signed.

Copyright reserved.




ONTARIO ASSOCIATION OF ARCHITECTS
ARCHITECT
J. HOBIN
LICENCE 3049



uniform
URBAN DEVELOPMENTS

Hobin Architecture Incorporated
63 Pamela Street
Ottawa, Ontario
Canada K1S 3K7
T: 613-238-7200
F: 613-235-2805
E: mail@hobinarc.com
hobinarc.com

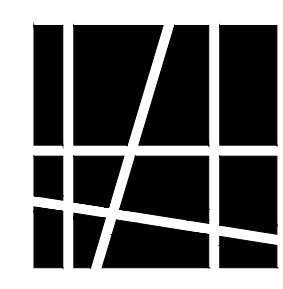

HOBIN
ARCHITECTURE

PROJECT/LOCATION:
335 ROOSEVELT
HIGHRISE RENTAL APARTMENTS
(HOBINARC AND URBAN DEV)

DRAWING TITLE:
NINTH AND TENTH FLOOR PLAN
WEST BUILDING


DRAWN BY:	DATE:	SCALE:
J.D. CH	JUN 20, 2025	1:100

PROJECT:	DRAWING NO.:
2315	A-2.10

REVISION NO.:

File No: D07-12-25-0097
Plan No: 18281

	[LV.11] WEST BUILDING
GFA	896m ²
LFA	777m ²
EFF%	87%
BACH	0
1 BED	4
1 BED +	0
2 BED	1
2 BED +	3
3 BED	1
UNITS	9

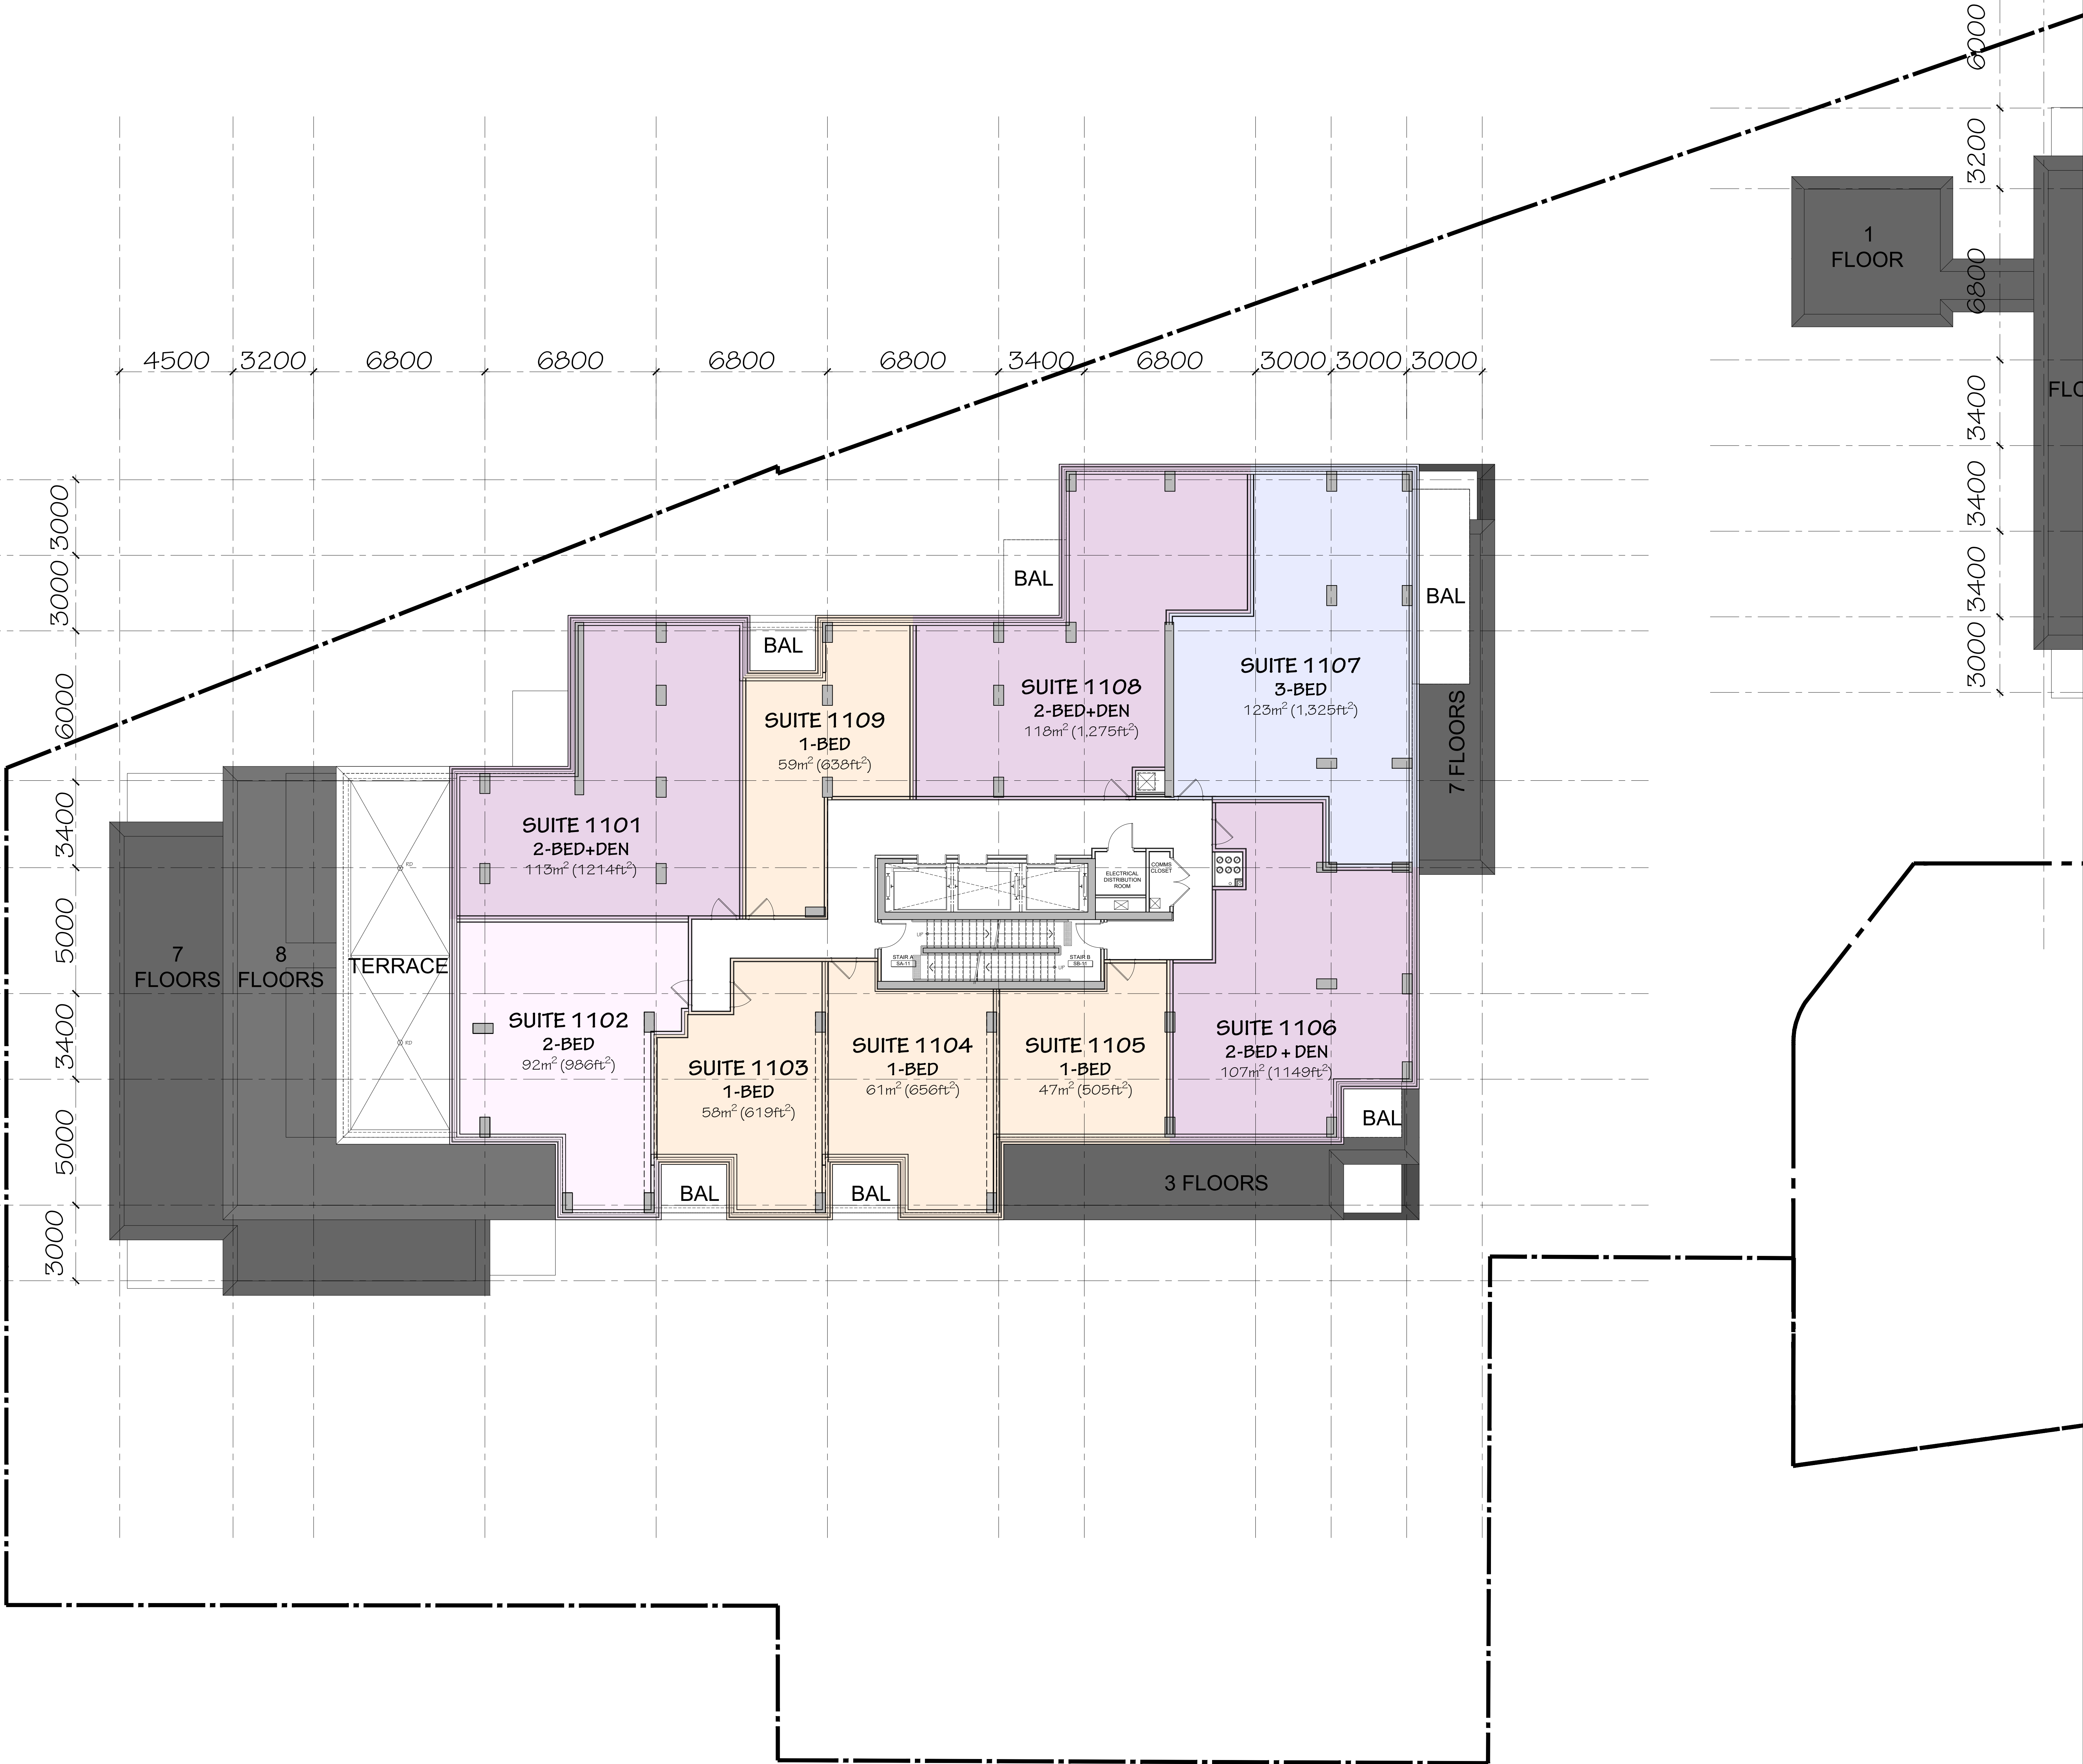

5	2026-01-14	REISSUED FOR SFA
4	2025-12-19	REISSUED FOR SFA
3	2025-09-17	REISSUED FOR SFA
2	2025-06-27	ISSUED FOR SFA
1	2025-05-09	ISSUED FOR COORDINATION

no.	date	revision
It is the responsibility of the appropriate contractor to check and verify all dimensions on site and report all errors and/or omissions to the architect.		
All contractors must comply with all pertinent codes and by-laws.		
Do not scale drawings.		
This drawing may not be used for construction until signed.		
Copyright reserved.		

ONTARIO ASSOCIATION OF ARCHITECTS
ARCHITECT
J. HOBIN
LICENCE
3049

uniform
URBAN DEVELOPMENTS

Hobin Architecture Incorporated
63 Pamela Street
Ottawa, Ontario
Canada K1S 3K7
T: 613-238-7200
F: 613-238-2805
E: mail@hobinarc.com
hobinarc.com

HOBIN
ARCHITECTURE

PROJECT/LOCATION:
335 ROOSEVELT
HIGHRISE RENTAL APARTMENTS
(HOBINARC AND URBAN DEV)


DRAWING TITLE:
ELEVENTH FLOOR PLAN
WEST BUILDING

DRAWN BY: J.D. CH	DATE: JUN 20, 2025	SCALE: 1:100
PROJECT: 2315		
DRAWING NO.: A-2.11		
REVISION NO.:		

File No: D07-12-25-0097

Plan No: 18281

[LV.12-13] WEST BUILDING	
GFA	811m ²
LFA	702m ²
EFF%	87%
BACH	0
1 BED	3
1 BED +	0
2 BED	2
2 BED +	0
3 BED	3
UNITS	8

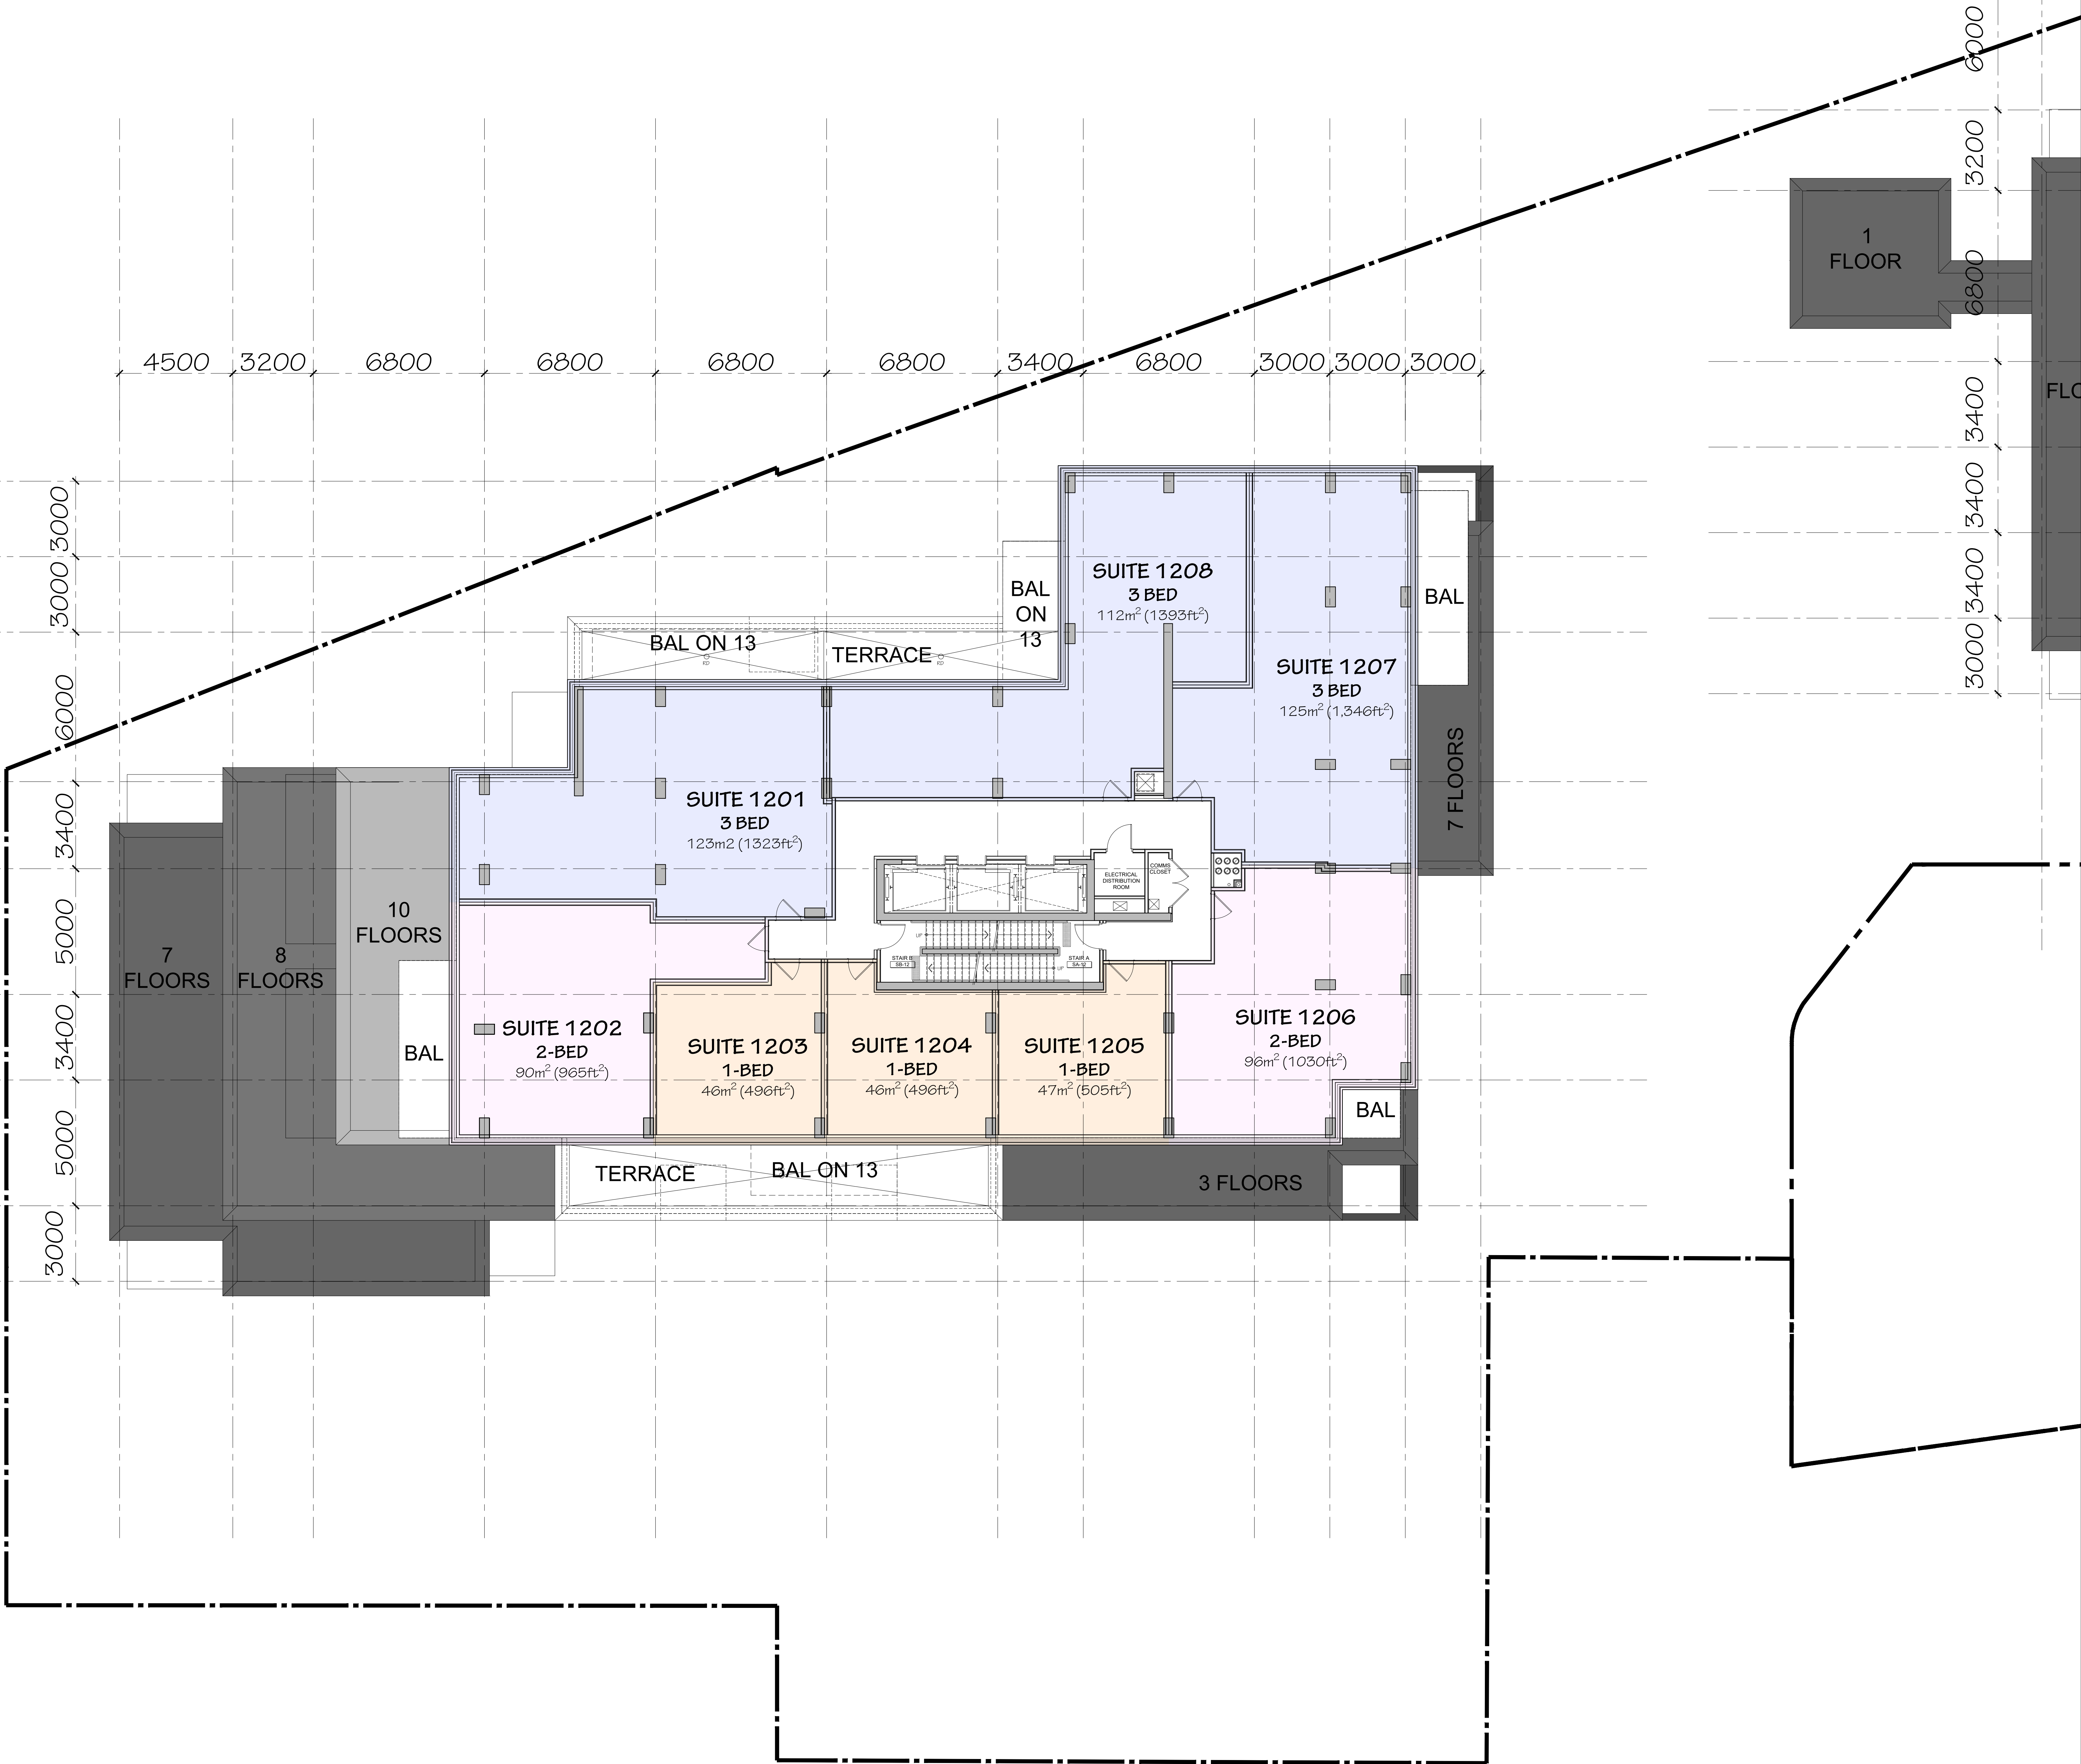

[LV.12-13] WEST BUILDING	
GFA	811m ²
LFA	702m ²
EFF%	87%
BACH	0
1 BED	3
1 BED +	0
2 BED	2
2 BED +	0
3 BED	3
UNITS	8

5	2026-01-14	REISSUED FOR SFA
4	2025-12-19	REISSUED FOR SFA
3	2025-09-17	REISSUED FOR SFA
2	2025-06-27	ISSUED FOR SFA
1	2025-05-09	ISSUED FOR COORDINATION
no.	date	revision

It is the responsibility of the appropriate contractor to check and verify all dimensions on site and report all errors and/or omissions to the architect.

All contractors must comply with all pertinent codes and by-laws.

Do not scale drawings.

This drawing may not be used for construction until signed.

Copyright reserved.



PROJECT/LOCATION:
335 ROOSEVELT
HIGHRISE RENTAL APARTMENTS
(HOBINARC AND URBAN DEVELOPMENTS)

DRAWING TITLE:
TWELTH AND THIRTEENTH FLOOR PLAN
WEST BUILDING

DRAWN BY: J.D. CH DATE: JUN 20, 2025 SCALE: 1:100

PROJECT: 2315 DRAWING NO.: A-2.12



REVISION NO.: Plan No: 18281

File No: D07-12-25-0097

It is the responsibility of the appropriate contractor to check and verify all dimensions on site and report all errors and/or omissions to the architect.

All contractors must comply with all pertinent codes and by-laws.

Do not scale drawings.

This drawing may not be used for construction until signed.

Copyright reserved.




**Hobin Architecture
Incorporated**
63 Parnilla Street
Ottawa, Ontario
Canada K1S 3K7
T: 613-238-7200
F: 613-235-2005
E: mail@hobinarc.com
hobinarc.com



PROJECT/LOCATION:
335 ROOSEVELT
HIGHRISE RENTAL APARTMENTS
335 ROOSEVELT AVE. OTTAWA, ONTARIO

DRAWING TITLE:
**FOURTEENTH FLOOR PLAN
WEST BUILDING**

2315
DRAWING NO.:

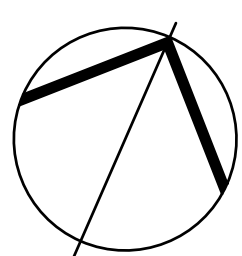

A-2.13

REVISION NO.:
No: 18281



No.	Date	Revision
It is the responsibility of the appropriate contractor to check and verify all dimensions on site and report all errors and/or omissions to the architect. All contractors must comply with all pertinent codes and by-laws. Do not scale drawings. This drawing may not be used for construction until signed. Copyright reserved.		



**Hobin Architecture
Incorporated**

63 Pamilla Street
Ottawa, Ontario
Canada K1S 3K7

T: 613-238-7200
F: 613-235-2005
E: mai@hobinarc.com

hobinarc.com



HOBIN
ARCHITECTURE

PROJECT/LOCATION:
335 ROOSEVELT
HIGHRISE RENTAL APARTMENTS
335 ROOSEVELT AVE. OTTAWA, ONTARIO

DRAWING TITLE:
SIXTEENTH FLOOR PLAN
WEST BUILDING
PENTHOUSE LEVEL 2

