


NO.	ISSUED	DATE
	CLIENT REVIEW	2025-01-28
	CITY REVIEW	2025-06-02
	COORDINATION	2025-06-23
	COORDINATION	2025-10-03
	BRAND REVIEW 10%	2025-10-03
	COORDINATION	2025-11-03
	COORDINATION	2025-11-04
	COORDINATION	2025-11-20
	SPA	2025-12-22
	SPA - ROW CLARIFICATION	2026-01-12

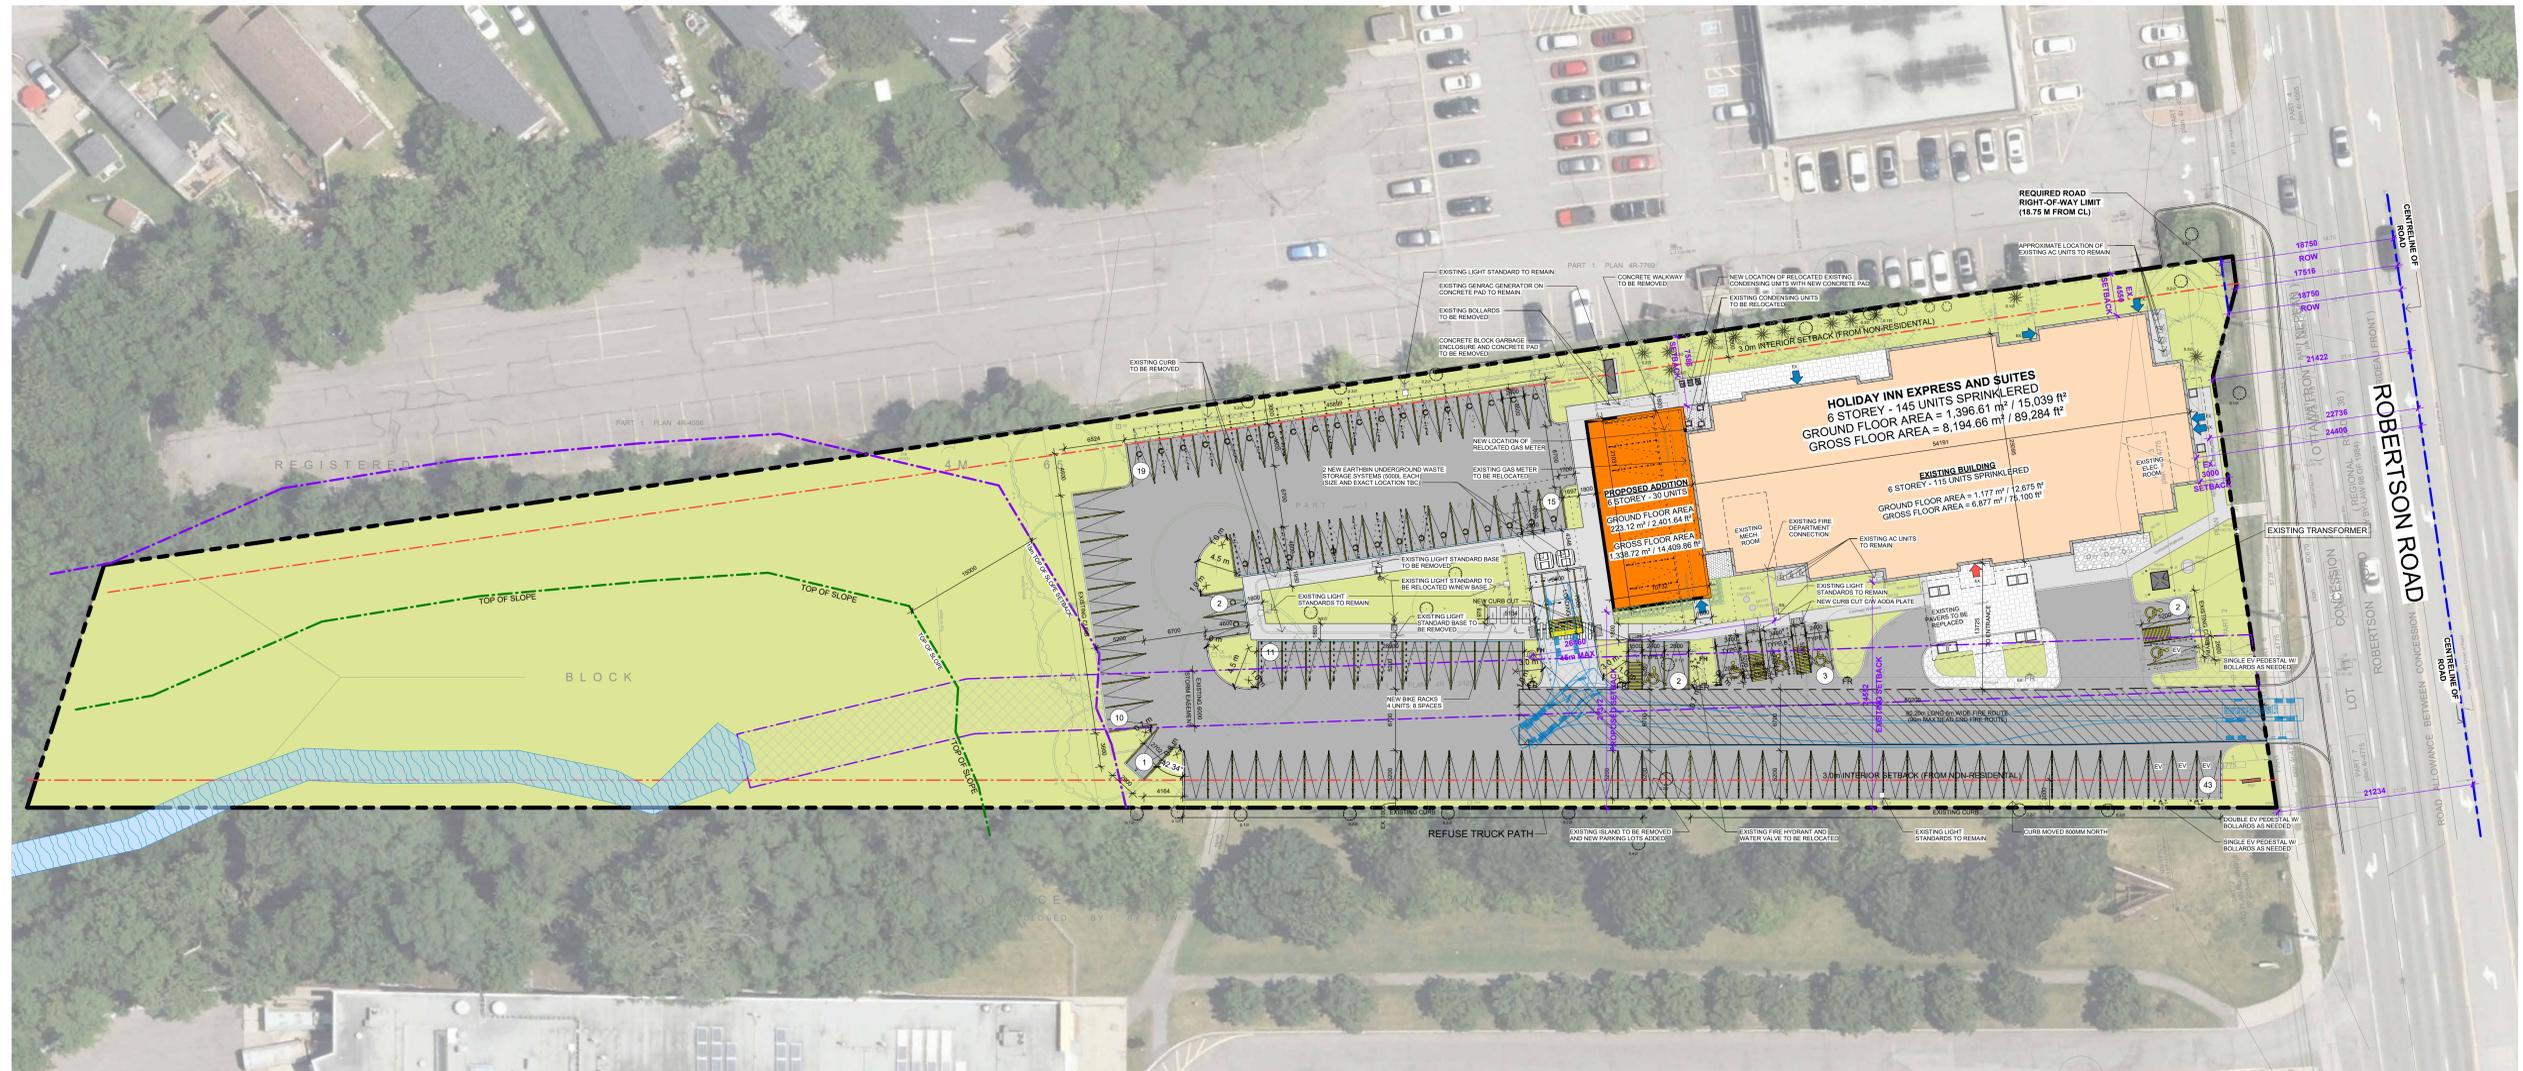

1 SITE PLAN
A001 1 : 300

2055 ROBERTSON ROAD, NEPEAN, ON (Ward 8, College)
AM ZONE (ARTERIAL MAIN STREET ZONE)
ZONING BY-LAW 2008-250

ZONE REGULATIONS

MIN LOT AREA	NO MINIMUM
MIN LOT WIDTH	NO MINIMUM
FRONT YARD	NO MINIMUM
INTERIOR YARD	3.0m
REAR YARD	NO MINIMUM
MAX BUILDING HEIGHT	30m MAX OR 9 STOREYS
MAX FSI	NO MAX

PARKING REGULATIONS

TYPICAL: 2.6m x 5.2m MINIMUM
ACCESSIBLE TYPE A: 3.4m x 5.2m MINIMUM
ACCESSIBLE TYPE B: 2.4m x 5.2m MINIMUM
DRIVE AISLE: 6.7m MINIMUM
QUANTITY:
OVERALL: 1 PER UNIT
ACCESSIBLE: 134-166 SPACES REQUIRED = 6 ACC. SPACES (3 TYPE A, 3 TYPE B)

LOADING REGULATIONS

SIZE: 3.6m x 7.0m
QUANTITY: 5000-9999m² - 2 SPACES

GENERAL NOTES

PARKING DEPTH TO BE ADJUSTED FROM 6.0m TO 5.2m IN ACCORDANCE TO OTTAWA ZONING BYLAW SECTION 106
DRIVEAISLES TO BE ADJUSTED FROM 6.0m TO 6.7m IN ACCORDANCE TO OTTAWA ZONING BYLAW SECTION 107

PROPOSED CURBS
EXISTING CURBS

EXISTING UNIT SCHEDULE	
Name	Count
EXTG. ACC DOUBLE QUEEN	5
EXTG. ACC KING	5
EXTG. ACC KING SUITE	2
EXTG. DOUBLE QUEEN EXTENDED	10
EXTG. DOUBLE QUEEN SUITE EXTENDED	18
EXTG. KING	30
EXTG. KING JACUZZI	5
EXTG. KING SHOTGUN SUITE	30
EXTG. KING SUITE	10
TOTAL	115

PROPOSED UNIT SCHEDULE	
Name	Count
ACC DOUBLE QUEEN	5
DOUBLE QUEEN	19
DOUBLE QUEEN SUITE	6
TOTAL	145


SITE STATISTICS			
DESCRIPTION	AREA (SM)	AREA (SF)	PERCENTAGE
BUILDING FOOTPRINT			
BUILDING	1,401.47 m ²	15,085 ft ²	13.9%
FOOTPRINT	1,401.47 m ²	15,085 ft ²	13.9%
HARD LANDSCAPE			
ASPHALT	2,841.02 m ²	30,581 ft ²	28.2%
CURB	79.51 m ²	856 ft ²	0.8%
LOOSE STONE	23.56 m ²	254 ft ²	0.2%
PAVER	203.20 m ²	2,187 ft ²	2.0%
SIDEWALK	464.66 m ²	5,002 ft ²	4.6%
	3,611.96 m ²	38,879 ft ²	35.8%
SOFT LANDSCAPE			
LANDSCAPE	5,068.90 m ²	54,561 ft ²	50.3%
	5,068.90 m ²	54,561 ft ²	50.3%
	10,082.32 m ²	108,525 ft ²	100.0%
OVERALL SITE	10,081.61 m²	108,517 ft²	100.0%

PROPOSED PARKING SCHEDULE		
TYPE	DESCRIPTION	COUNT
PROPOSED ACCESSIBLE - TYPE A	5.2m X 3.4m	3
ACCESSIBLE - TYPE B	5.2m X 2.4m	3
COMPACT	4.6m x 2.4m	36
STANDARD	5.2m x 2.6m	66
PROPOSED: 108		108

REQUIRED PARKING
1 PER UNIT x 145 UNITS = **145 PARKING SPACES REQUIRED**
6 SPACES TO BE ACCESSIBLE (INCLUDED IN TOTAL)

DO NOT SCALE DRAWINGS. USE ONLY DRAWINGS MARKED "ISSUED FOR CONSTRUCTION". VERIFY BEFORE BEGINNING WORK. NOTIFY ARCHITECT IMMEDIATELY OF ANY DISCREPANCIES OR DISCREPANCIES.
CHAMBERLAIN ARCHITECT SERVICES LIMITED AND CHAMBERLAIN CONSTRUCTION SERVICES LIMITED HAVE SIMILAR OWNERSHIP.
CHAMBERLAIN ARCHITECT SERVICES LIMITED HAS COPYRIGHT. CONSTRUCTING A SUBSTANTIALLY SIMILAR BUILDING WITHOUT PERMISSION MAY INFRINGE THE COPYRIGHT OWNER'S RIGHTS. MAKING ANY CHANGES TO PLANS DOES NOT NECESSARILY AVOID COPYRIGHT INFRINGEMENT. INNOCENT INFRINGEMENT IS NOT A DEFENSE TO COPYRIGHT INFRINGEMENT. ©

CLIENT: **Owner**

 

NEPEAN HOLIDAY INN EXPRESS RENO

2055 ROBERTSON ROAD,
NEPEAN, ON K2H 5Y9

SHEET NAME

SITE PLAN

START DATE: **JANUARY 2025**
DRAWN BY: **MW/HK**
CHECKED BY: **LC**
SCALE: **1 : 300**
PROJECT NO.: **125009**

A001

C:\Users\mwood\Documents\125009 - Nepean - Site EX OPI\NOTES\0205-06-20_20250108A001.dwg 2025-01-12 12:51:08 PM