
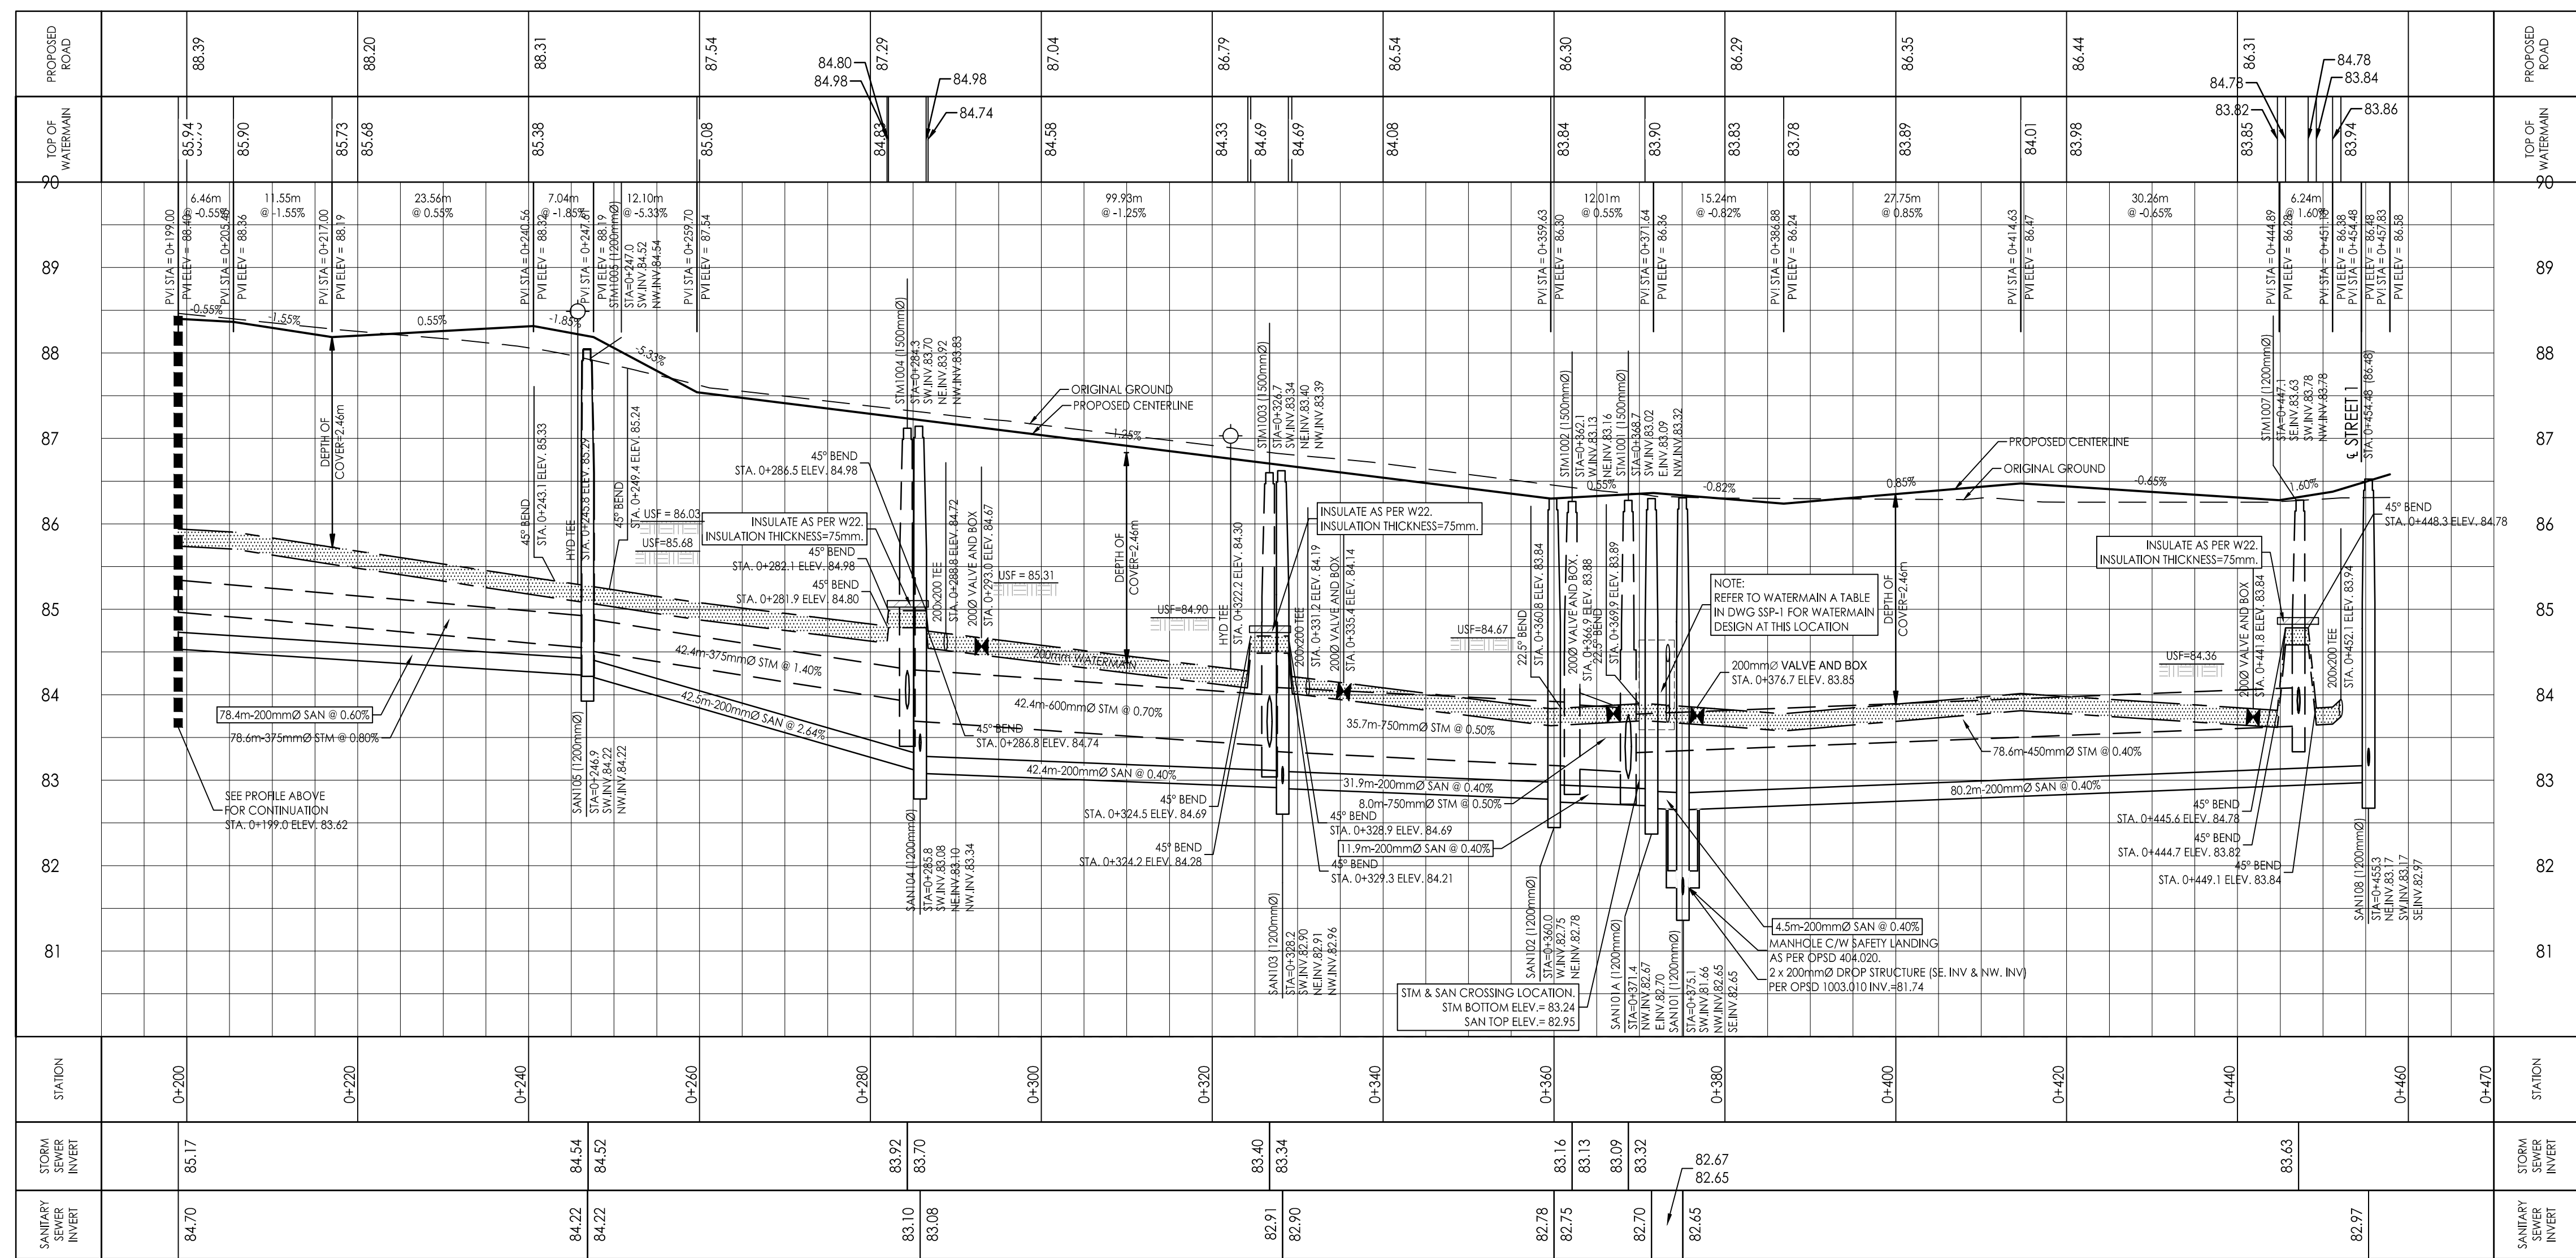
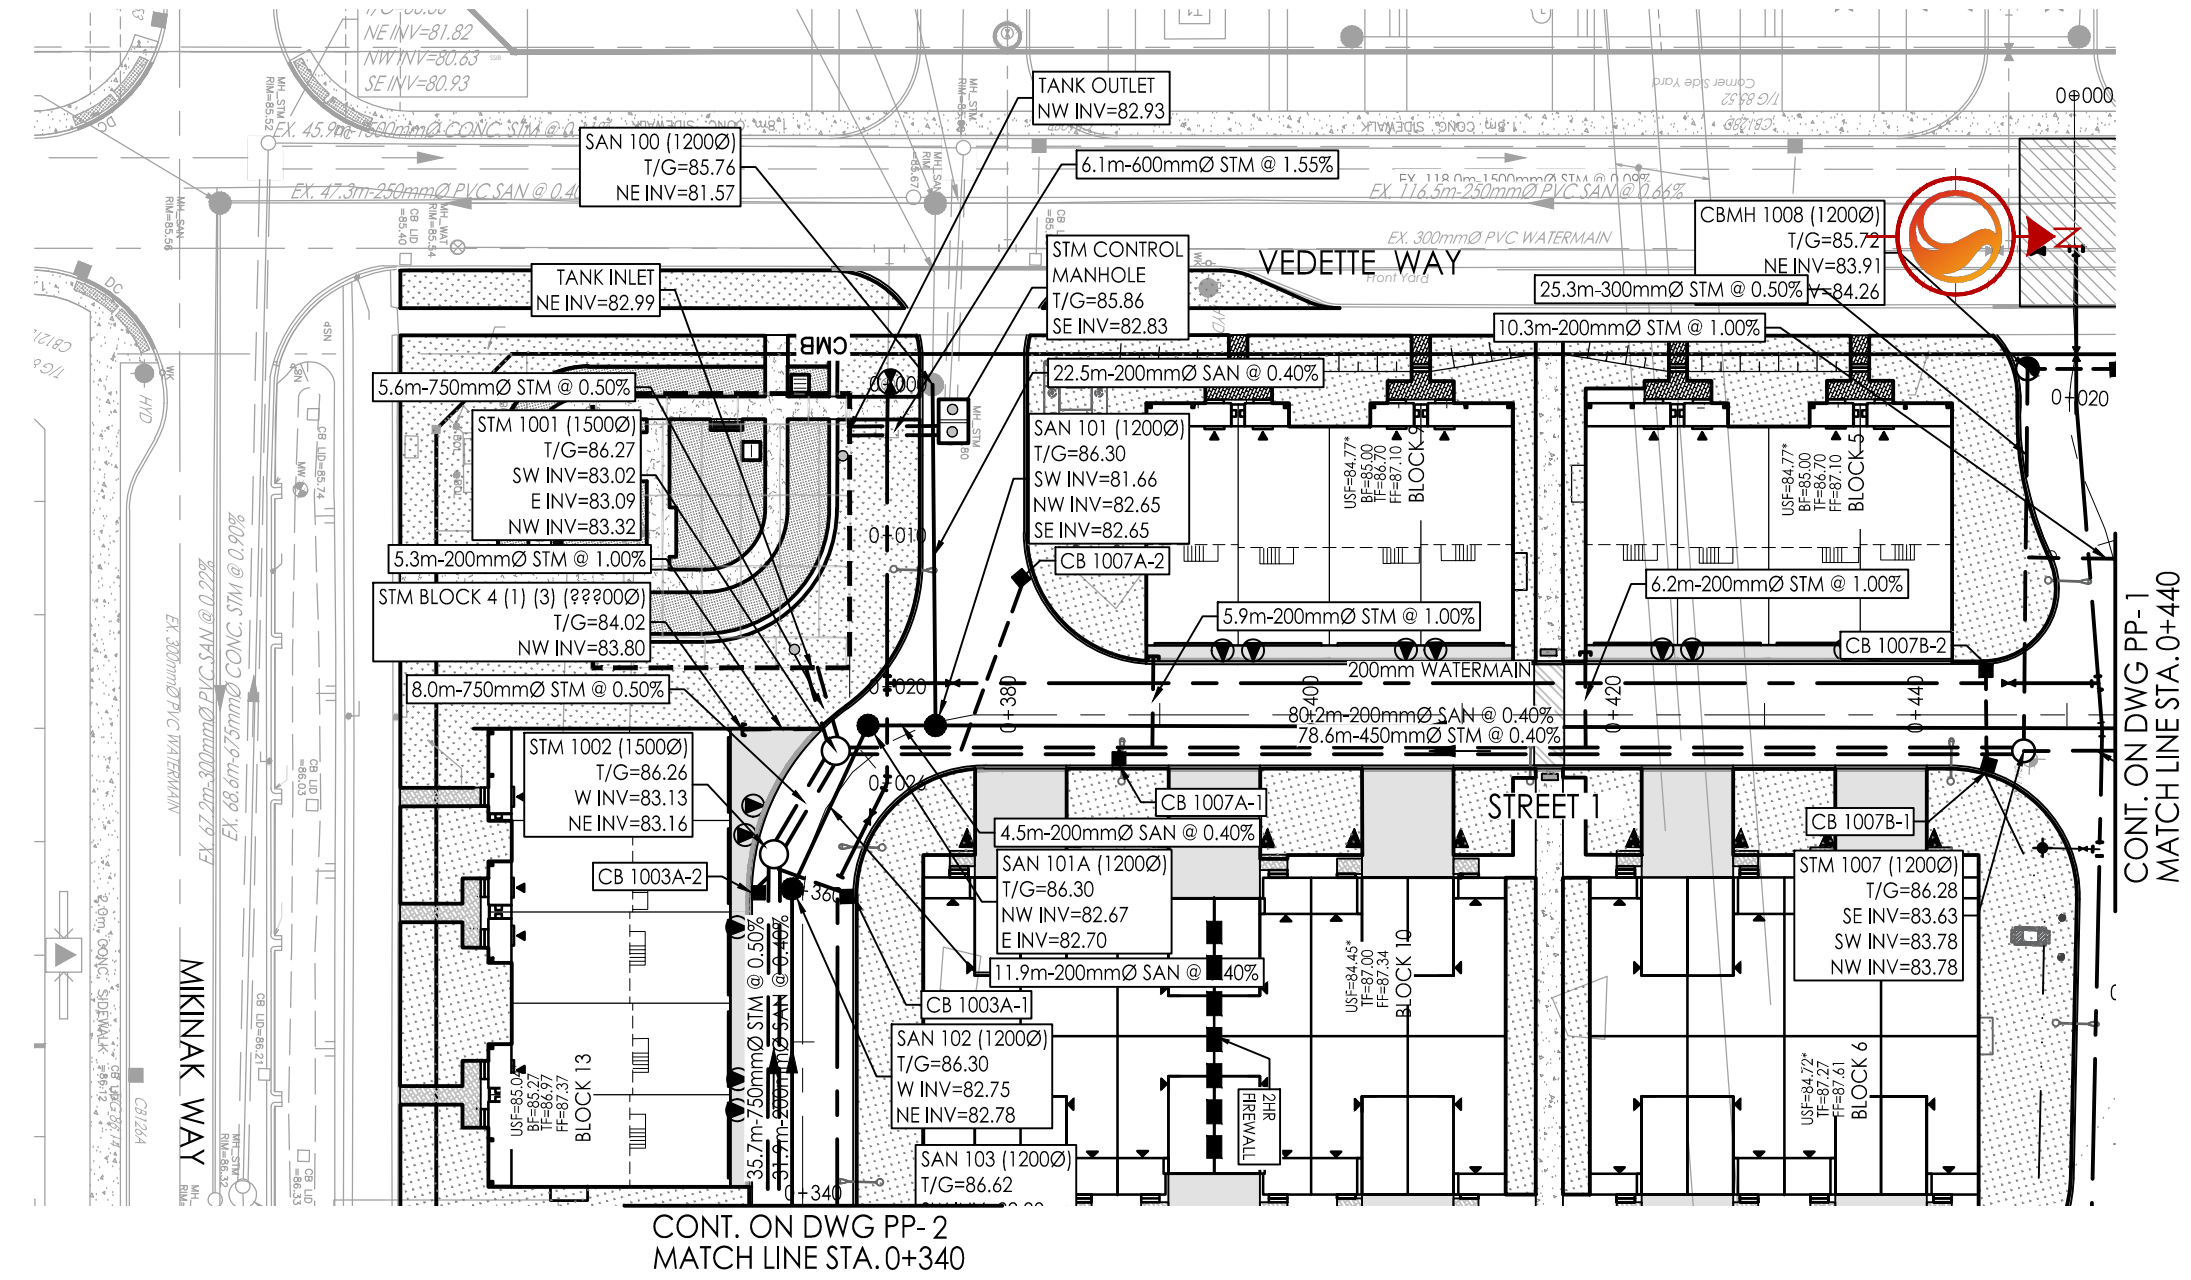


Legend

- PROPOSED WATERMAIN
- PROPOSED VALVE AND VALVE BOX
- PROPOSED VALVE CHAMBER
- PROPOSED REDUCER
- PROPOSED FIRE HYDRANT
- PROPOSED SANITARY SEWER
- PROPOSED STORM SEWER
- PROPOSED STORM SEWER AND ETOBICOKE SYSTEM
- PROPOSED CATCH-BASIN MANHOLE
- PROPOSED CATCH-BASIN
- EXISTING WATERMAIN
- EXISTING VALVE AND VALVE BOX
- EXISTING VALVE CHAMBER
- EXISTING REDUCER
- EXISTING FIRE HYDRANT
- EXISTING SANITARY SEWER
- EXISTING STORM SEWER
- EXISTING CATCH-BASIN MANHOLE
- EXISTING CATCH-BASIN
- PROPOSED DEPRESSION CURB LOCATIONS
- PROPOSED BARRIER CURB
- THERMAL INSULATION ON STORM SEWER WHERE COVER IS LESS THAN 1.5m. THERMAL INSULATION ON WATERMAIN WHERE COVER IS LESS THAN 2.4m AS PER W22.
- PROPOSED 2H RATED FIRE WALL LOCATION
- SCUPPER LOCATIONS
- TYPICAL ROAD CROSS-SECTION
- REFER TO US2 FOR MORE DETAILS
- SERVICE LATERAL LOCATION (SANITARY AND WATER ONLY)
- 150mm SANITARY SERVICE PVC SDR 26 @ 15.1m
- 150mm R/W TUBING WATER SERVICE C/W CURB STOP AND SERVICE
- POST, WATER AND R/WCHER WATER
- STANDPOST ON PRIVATE SIDE TO BE LOCATED 0.5m BEHIND FACE OF CURB, STANDPOST ON PUBLIC SIDE TO BE ON PROPERTY
- SERVICE LATERAL LOCATION (SANITARY, WATER AND STORM)
- 100mm STORM SERVICE PVC SDR 26 @ 15.1m
- 150mm SANITARY SERVICE PVC SDR 26 @ 15.1m
- 150mm R/W TUBING WATER SERVICE C/W CURB STOP AND SERVICE
- POST, WATER AND R/WCHER WATER
- STANDPOST ON PRIVATE SIDE TO BE LOCATED 0.5m BEHIND FACE OF CURB, STANDPOST ON PUBLIC SIDE TO BE ON PROPERTY

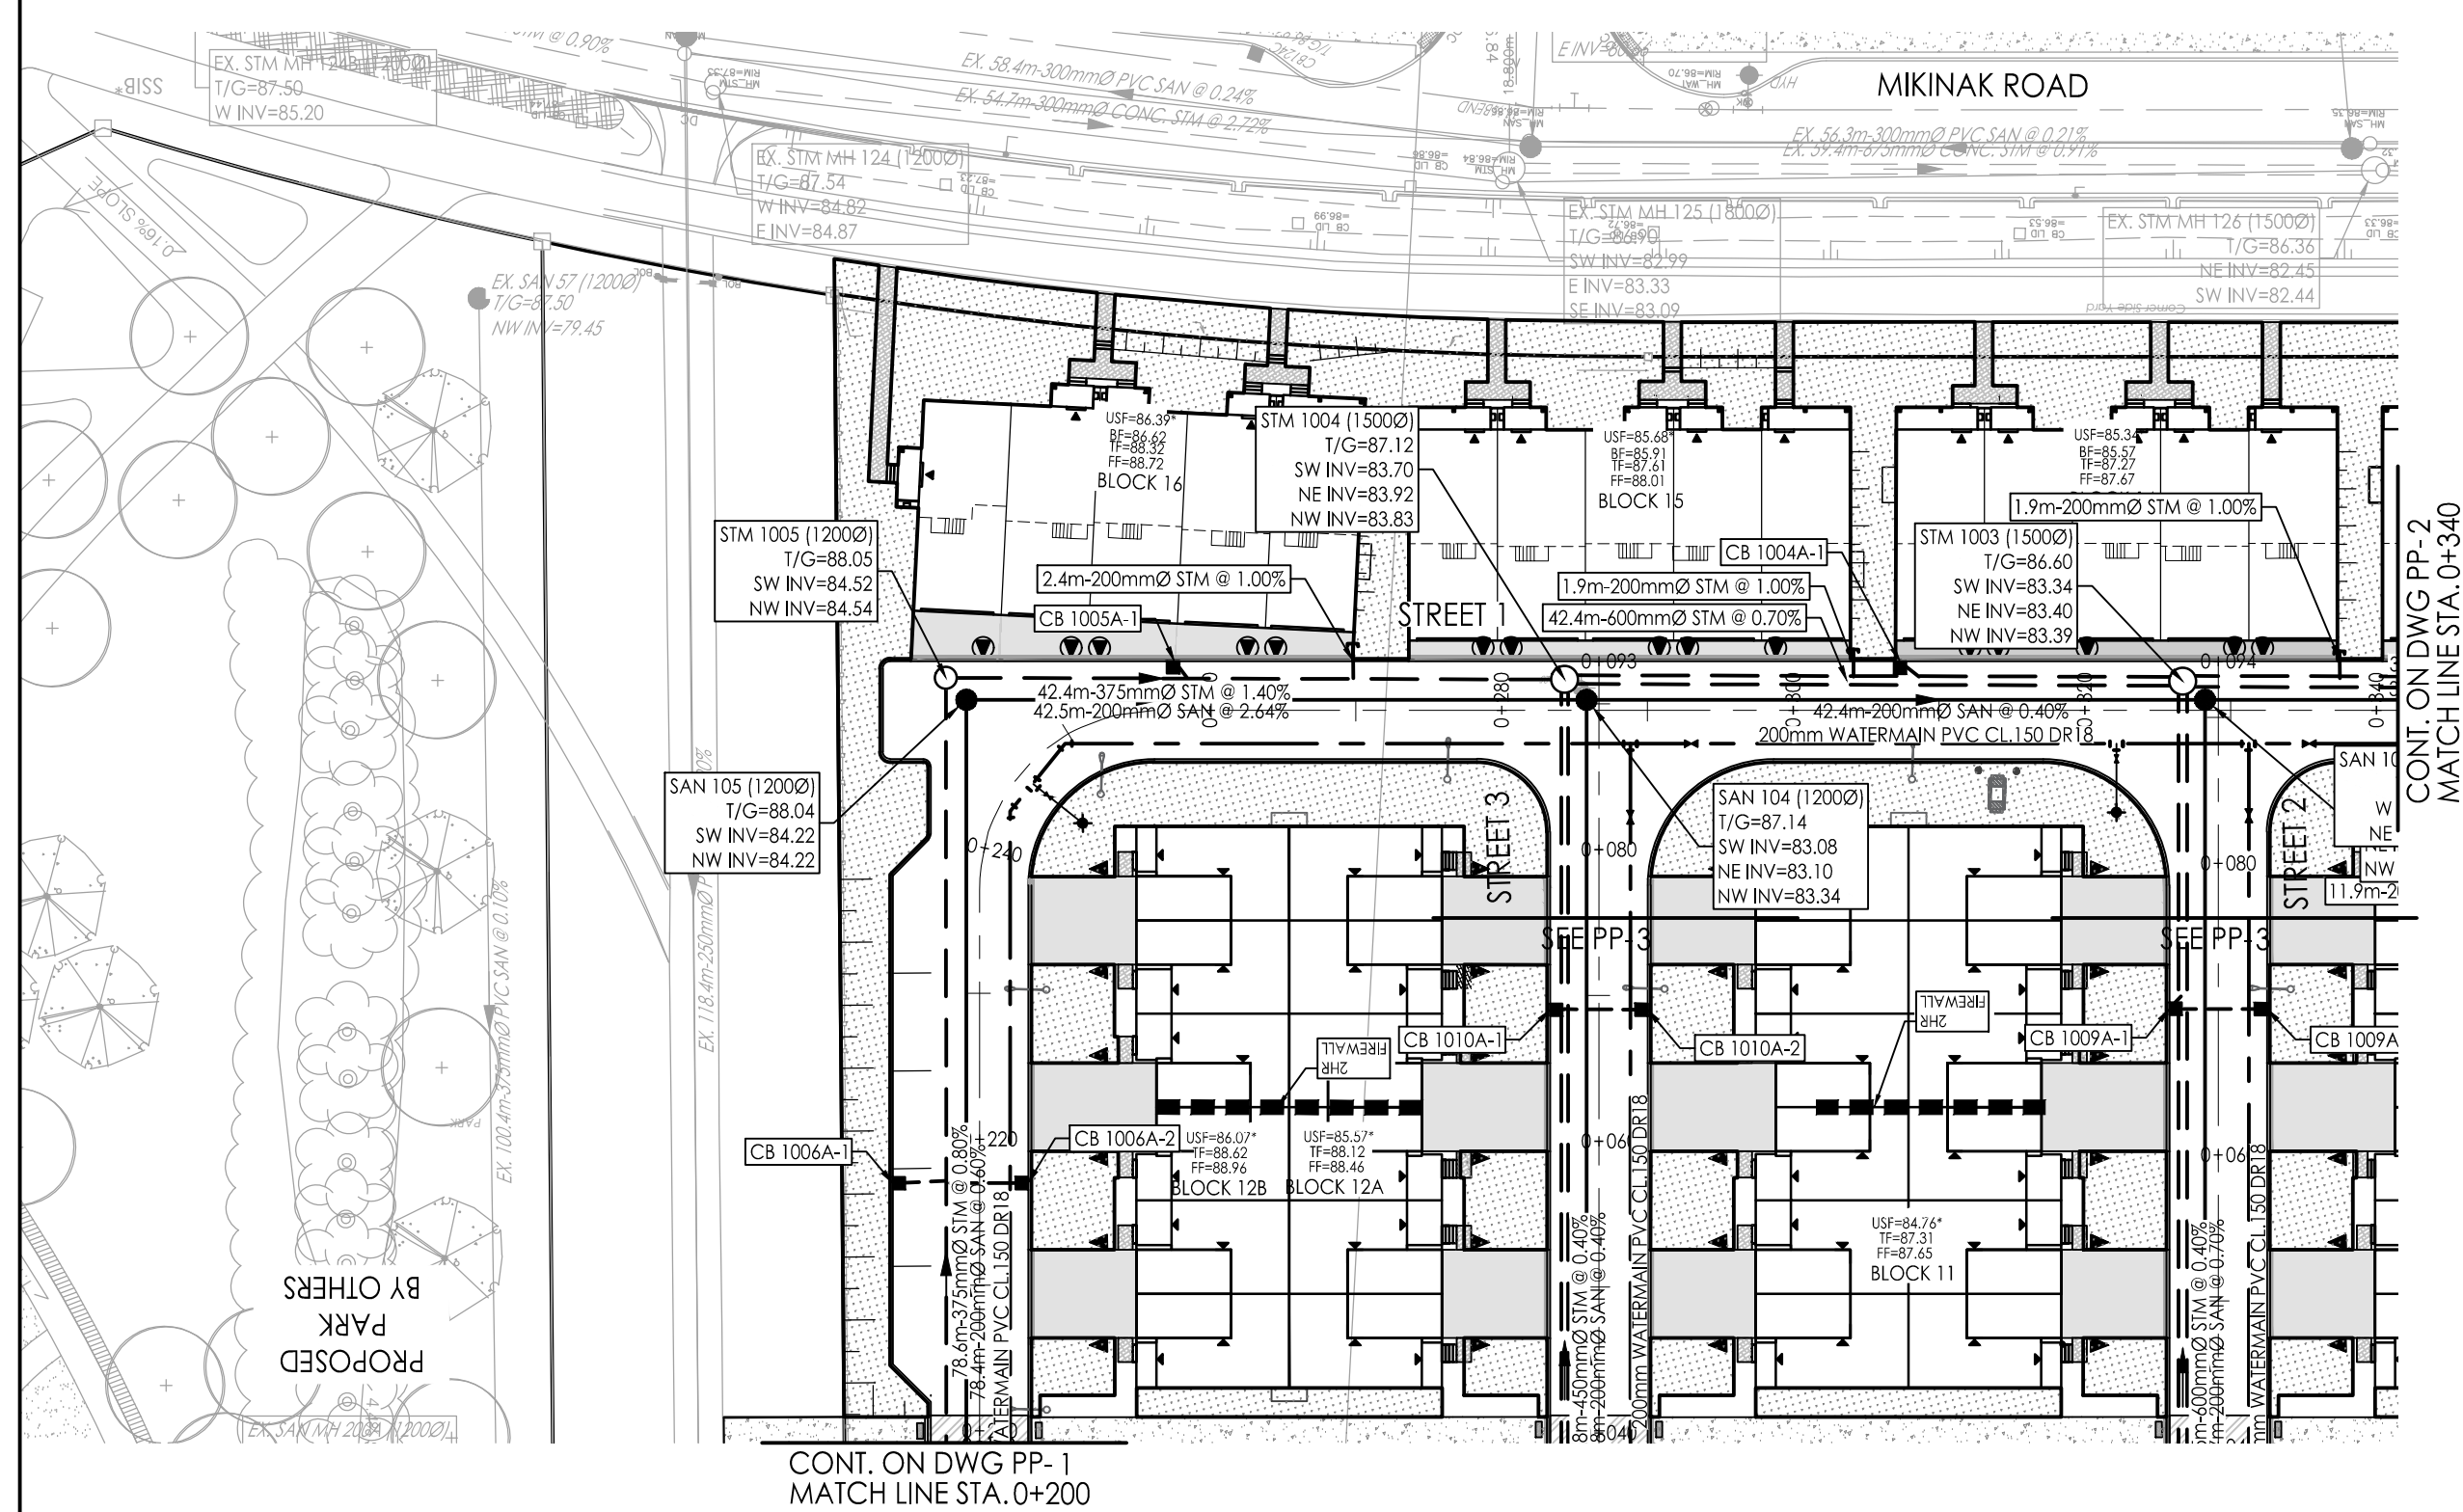

5	ISSUED FOR THIRD SUBMISSION SPA	ZW	PM	26.01.20
4	REVISED V3 CHAMBER	JP	PM	25.11.25
3	ISSUED FOR CITY REVIEW	JP	PM	25.11.03
2	ISSUED FOR CITY REVIEW	JP	PM	25.07.04
1	ISSUED FOR CITY REVIEW	JP	PM	25.04.04

Revision By Appd. YY.MM.DD

File Name:	160402127-08	JP	PM	JP	25.03.24
		Dwn.	Chkd.	Dsgn.	YY.MM.DD

Permit-Seal



Client/Project

MATTAMY HOMES

WATERIDGE VILLAGE
BLOCK 105
OTTAWA, ON, CANADA

Title

PLAN AND PROFILE
STREET 1
STA. 0+200 TO STA. 0+470

Project No.	Scale
Drawing No.	Sheet
	Revision

PP-2

10 of 11

4

PLAN # 19303