
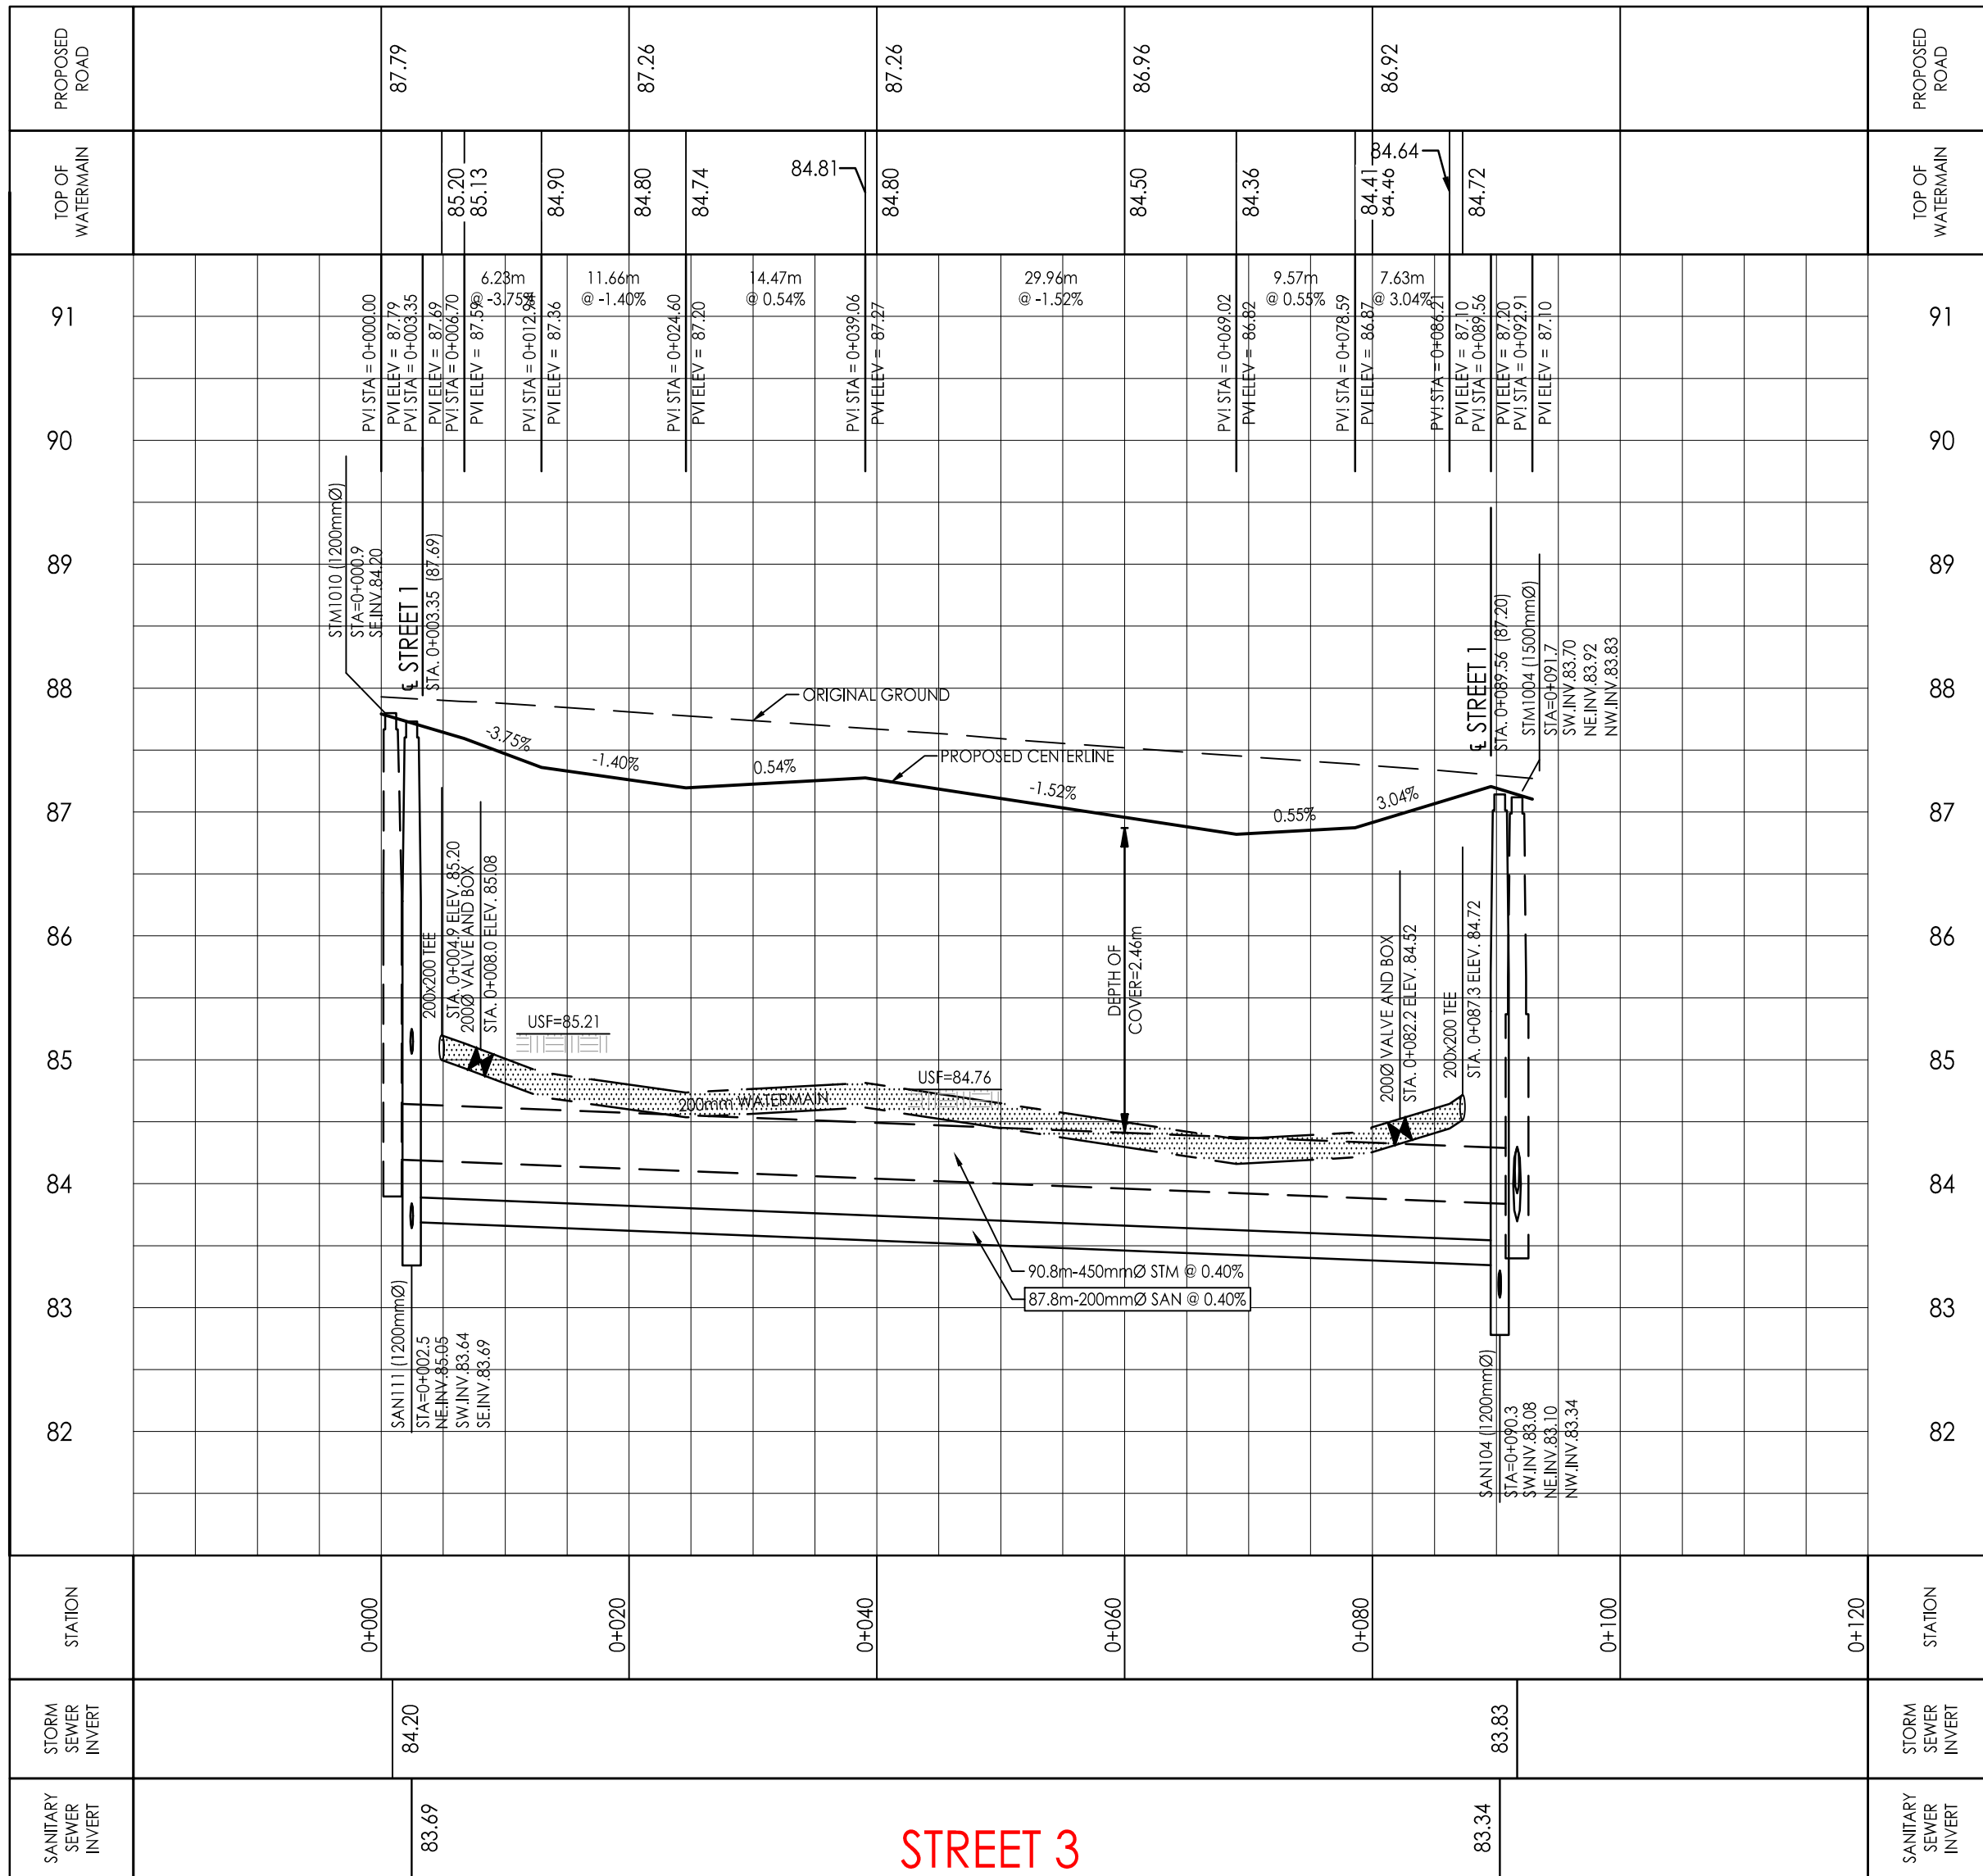
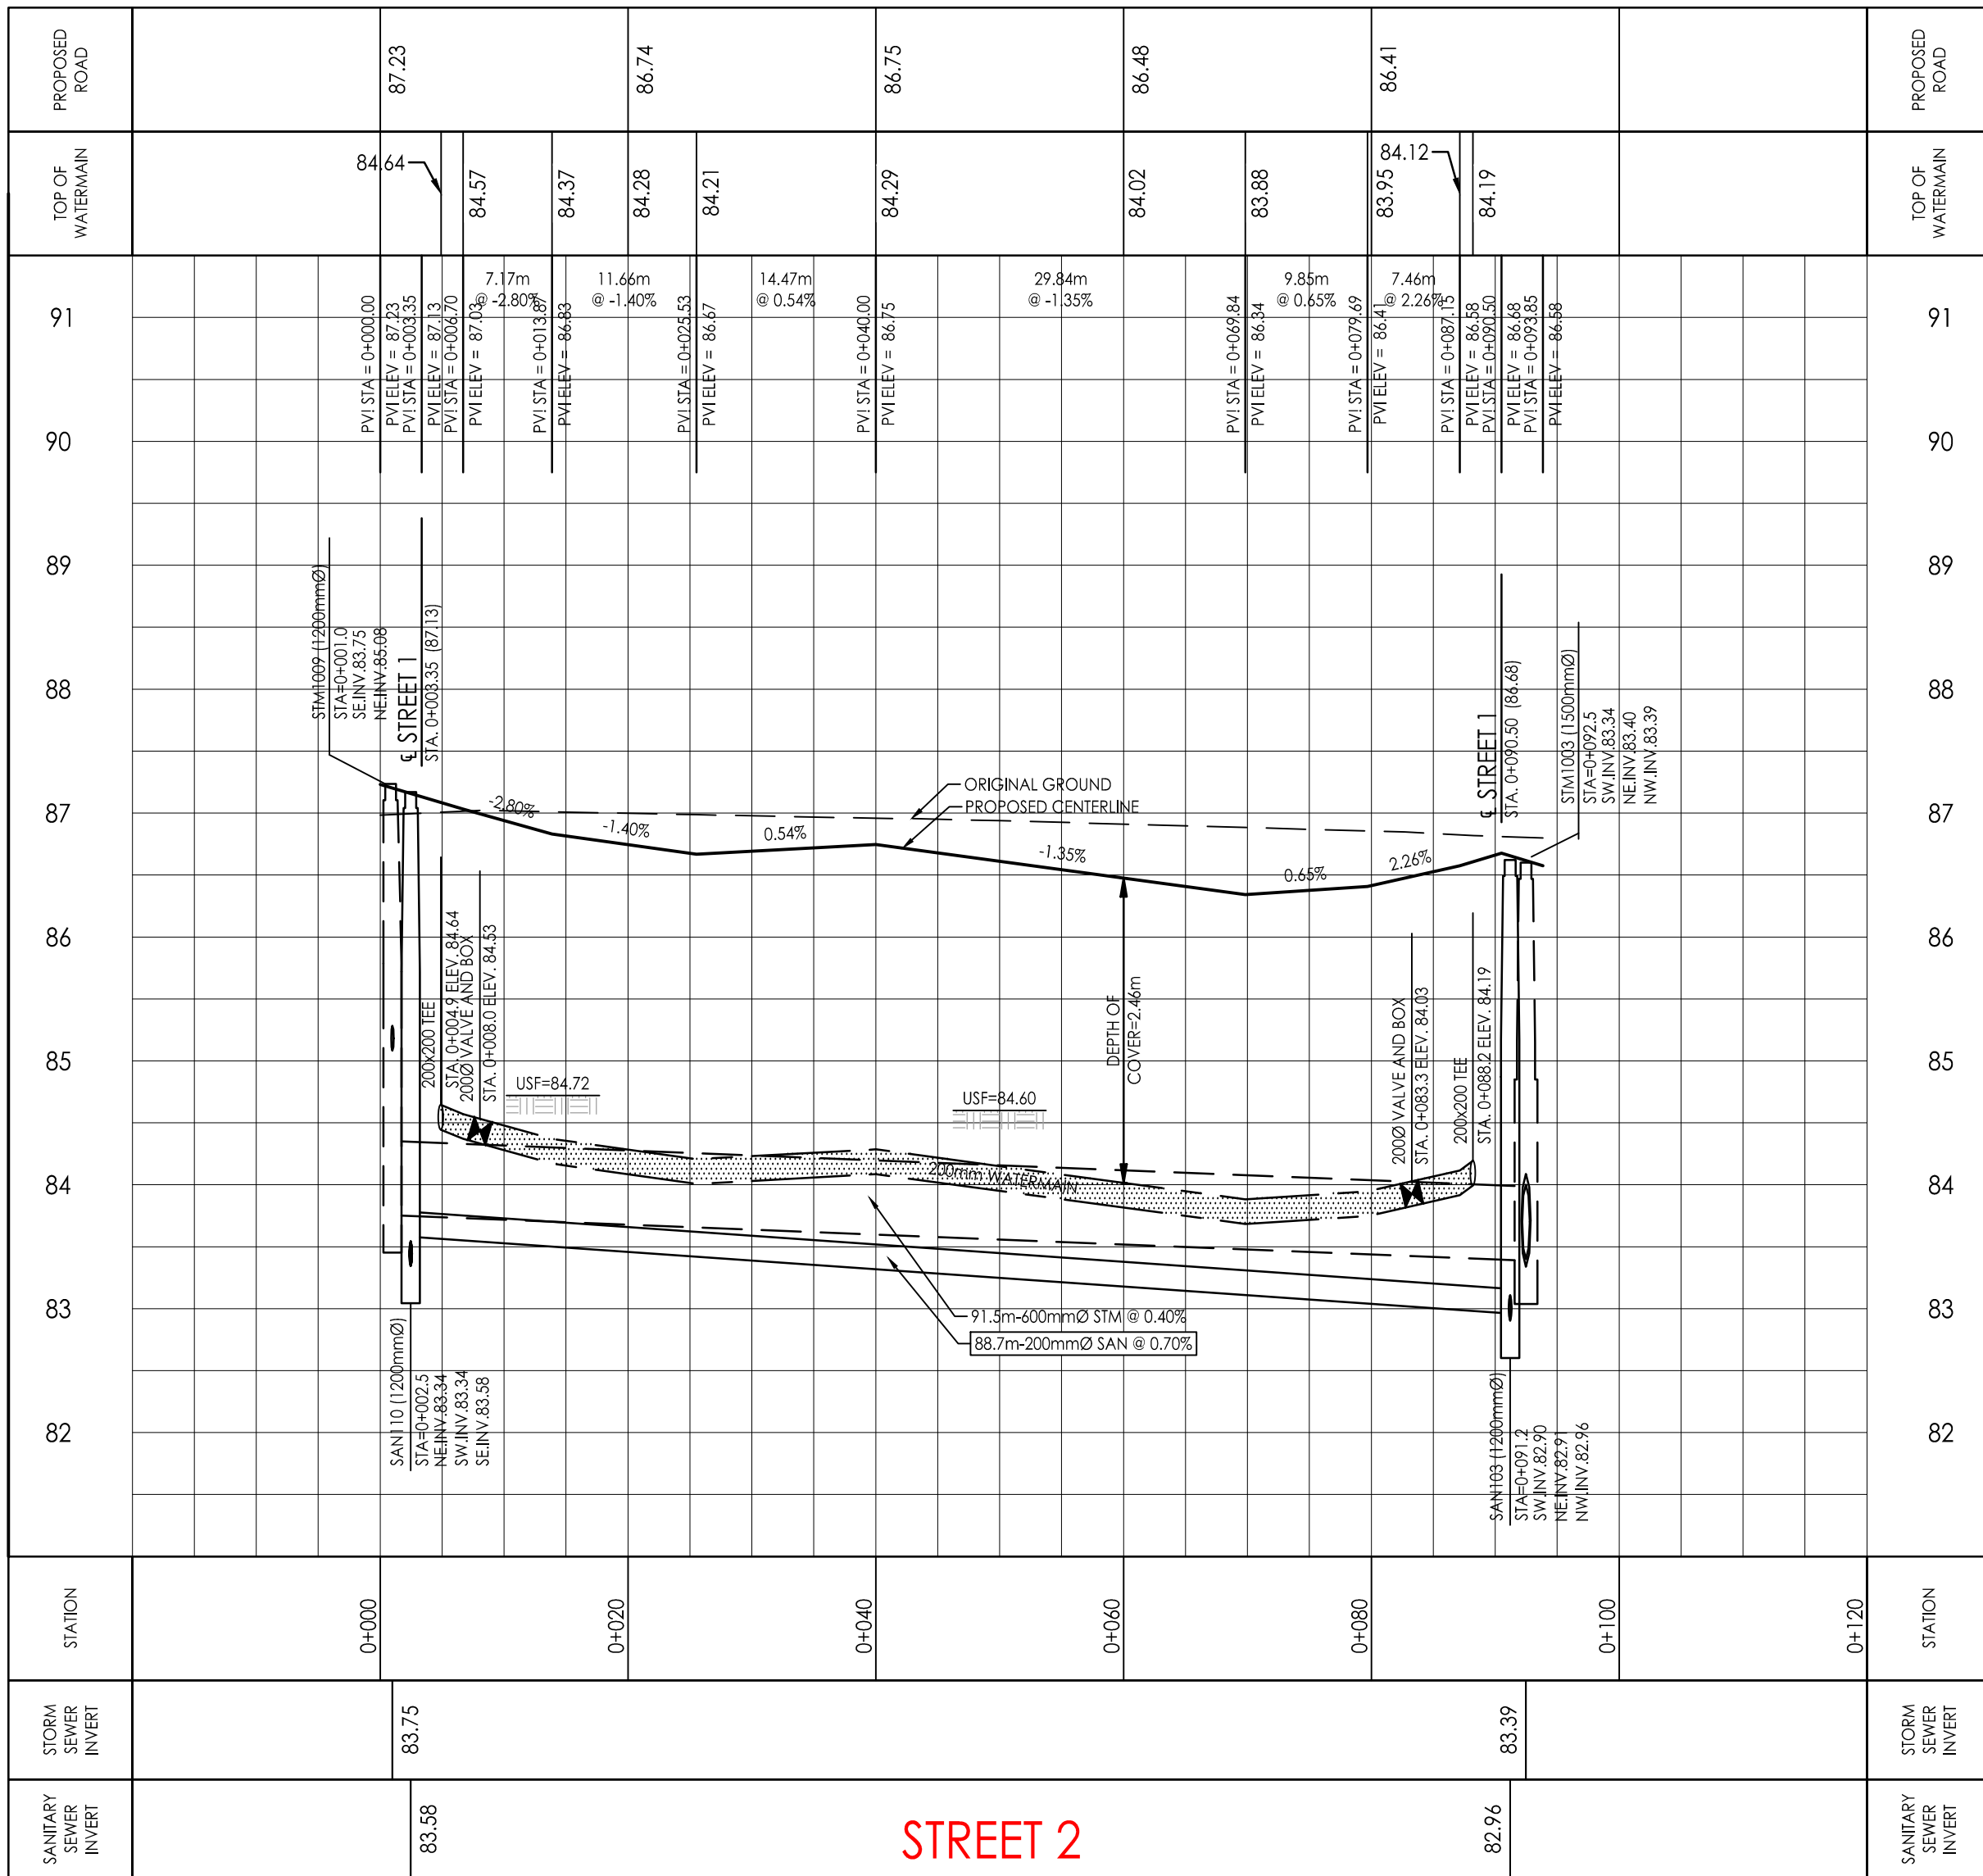
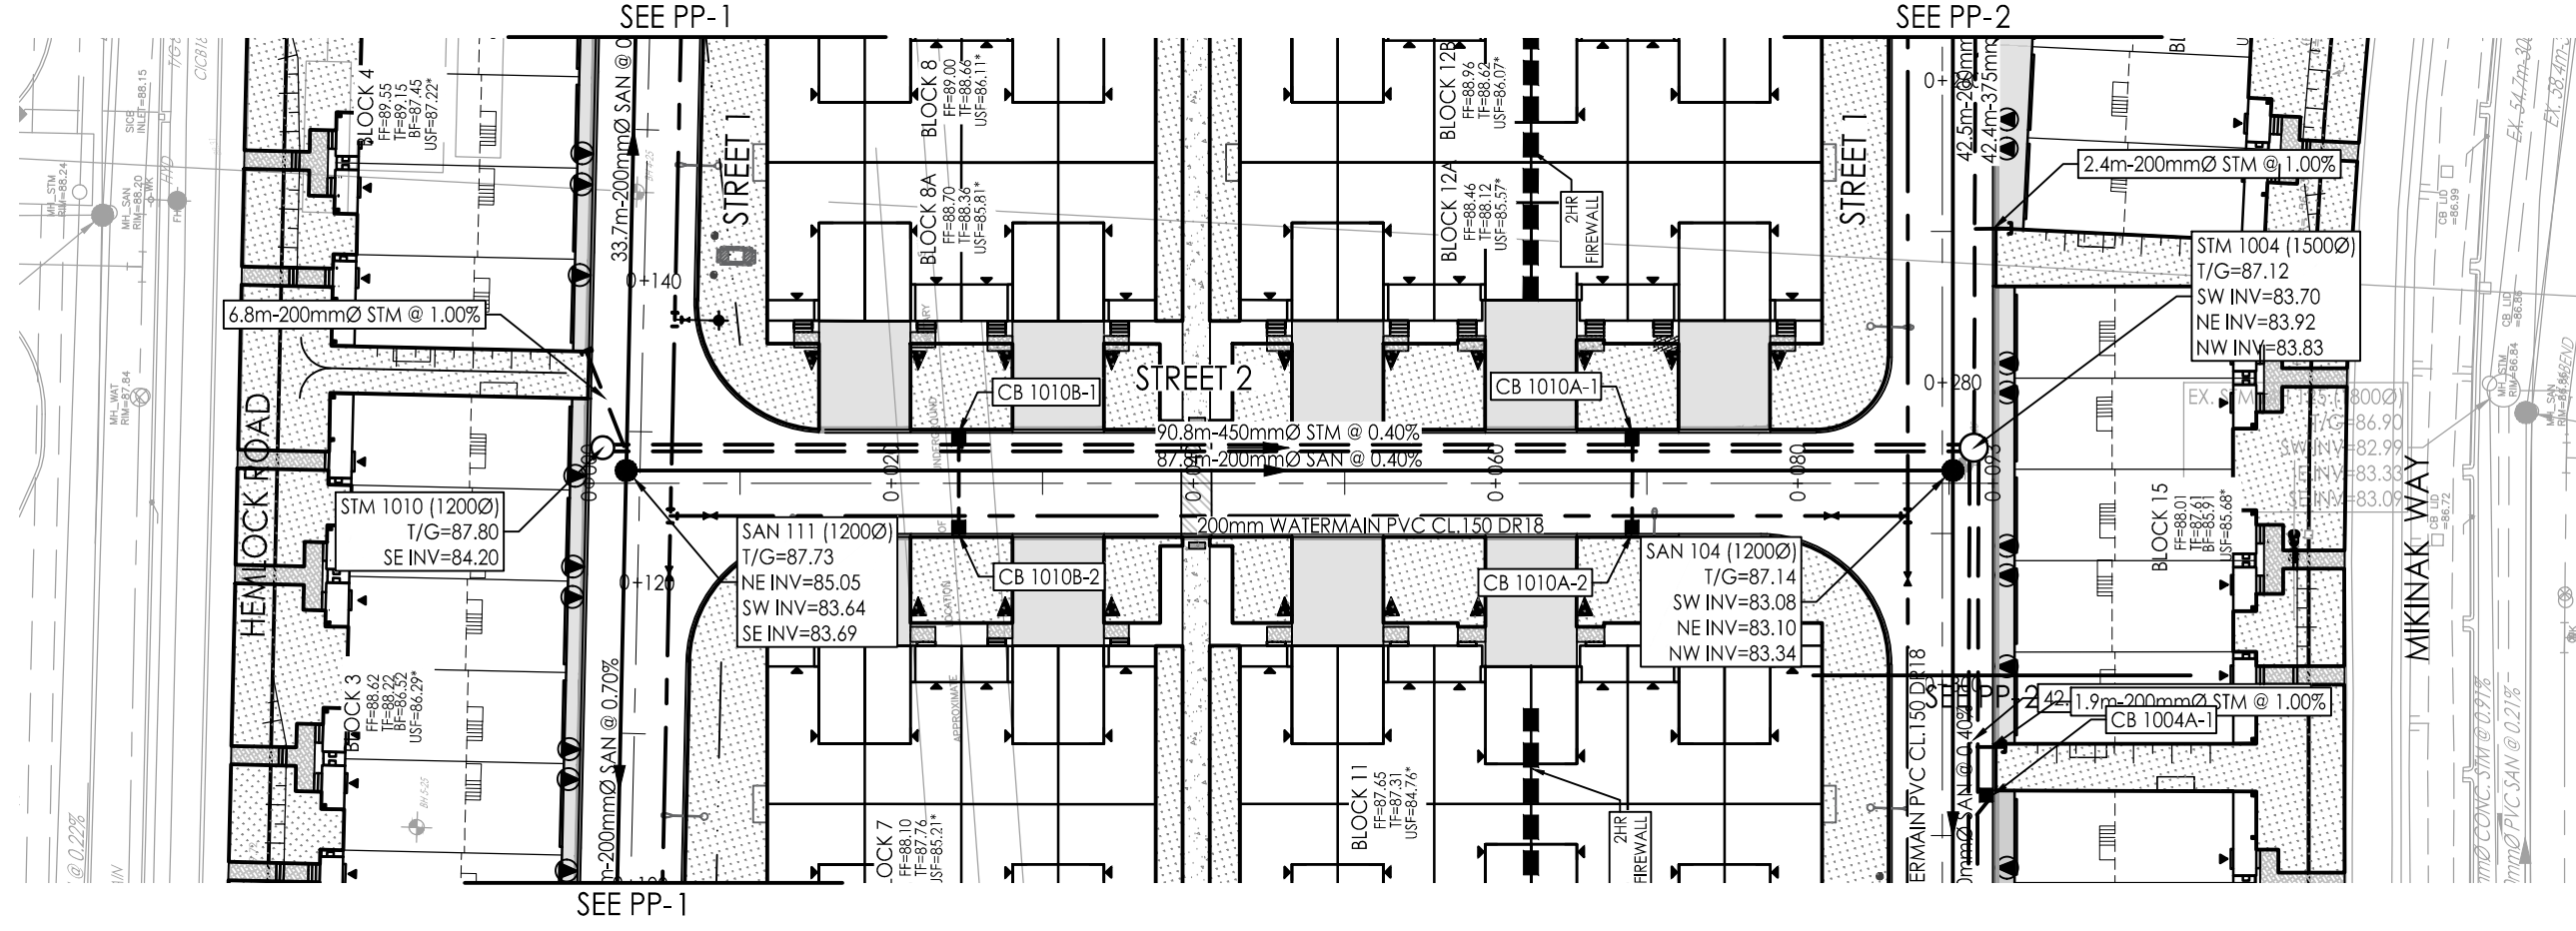


Legend

- PROPOSED WATERMAIN
- PROPOSED VALVE AND VALVE BOX
- PROPOSED VALVE CHAMBER
- PROPOSED REDUCER
- PROPOSED FIRE HYDRANT
- PROPOSED SANITARY SEWER
- PROPOSED STORM SEWER
- PROPOSED CATCH-BASIN MANHOLE
- PROPOSED CATCH-BASIN
- EXISTING WATERMAIN
- EXISTING VALVE AND VALVE BOX
- EXISTING VALVE CHAMBER
- EXISTING REDUCER
- EXISTING FIRE HYDRANT
- EXISTING SANITARY SEWER
- EXISTING STORM SEWER
- EXISTING CATCH-BASIN MANHOLE
- EXISTING CATCH-BASIN
- PROPOSED DEPRESSIONED CURB LOCATIONS
- PROPOSED BARRIER CURB
- THERMAL INSULATION ON STORM SEWER WHERE COVER IS LESS THAN 1.5m. THERMAL INSULATION ON WATERMAIN WHERE COVER IS LESS THAN 2.4m AS PER W22.
- PROPOSED 2H RATED FIRE WALL LOCATION
- SCUPPER LOCATIONS
- TYPICAL ROAD CROSS-SECTION  
REFER TO USG FOR MORE DETAILS
- SERVICE LATERAL LOCATION (SANITARY AND WATER ONLY)  
130mm SANITARY SERVICE PVC SDR 26 @ 15kN  
19mm REX TUBING WATER SERVICE C/W CURB STOP AND SERVICE  
POST, METER AND RANCH METER  
STANDPOST ON PRIVATE SIDE TO BE LOCATED 0.5m BEHIND FACE OF CURB. STANDPOST ON PUBLIC SIDE TO BE ON PROPERTY.
- SERVICE LATERAL LOCATION (SANITARY, WATER AND STORM)  
130mm STORM SERVICE PVC SDR 26 @ 15kN  
130mm SANITARY SERVICE PVC SDR 26 @ 15kN  
19mm REX TUBING WATER SERVICE C/W CURB STOP AND SERVICE  
POST, METER AND RANCH METER  
STANDPOST ON PRIVATE SIDE TO BE LOCATED 0.5m BEHIND FACE OF CURB. STANDPOST ON PUBLIC SIDE TO BE ON PROPERTY.

HEMLOCK ROAD

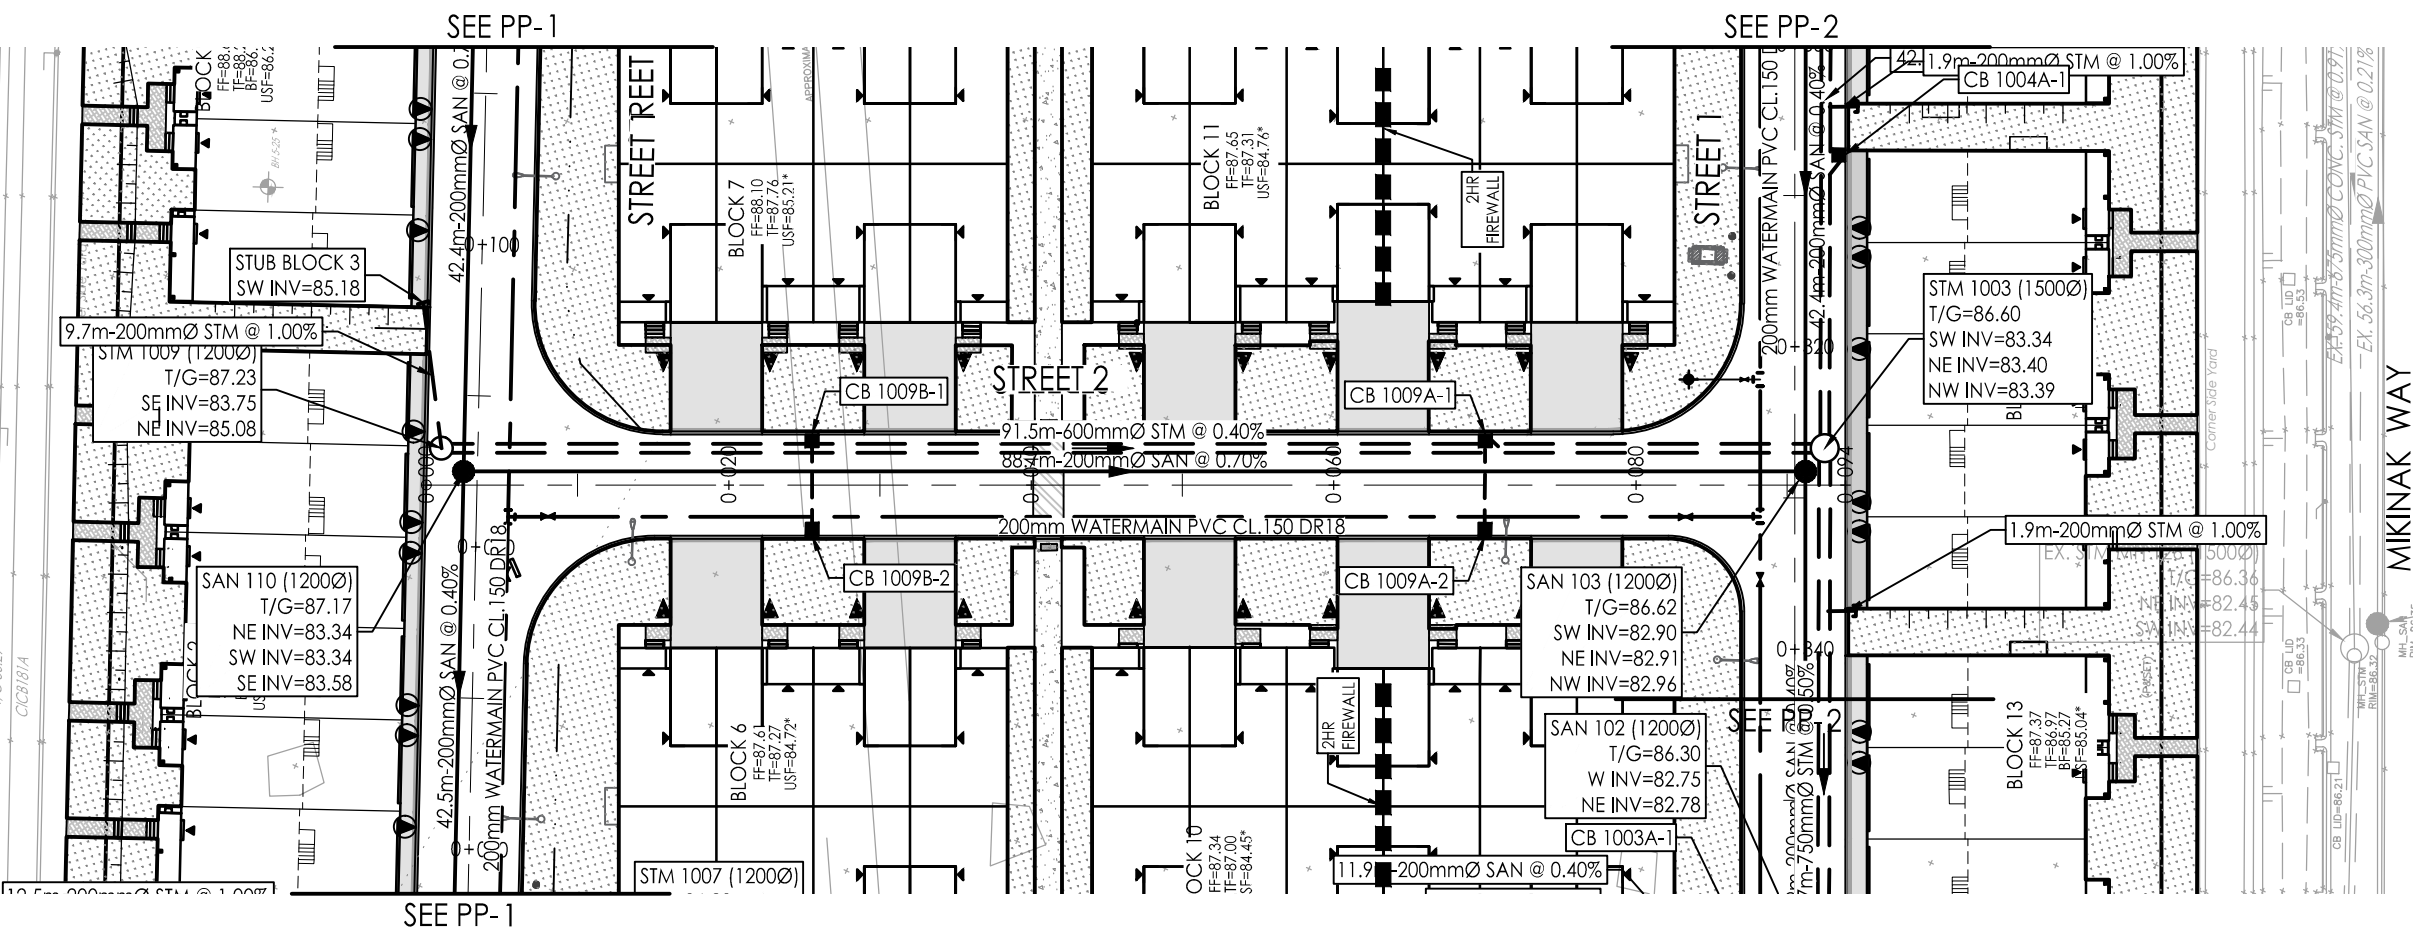

|   |                                 |    |    |          |
|---|---------------------------------|----|----|----------|
| 5 | ISSUED FOR THIRD SUBMISSION SPA | ZW | PM | 26.01.20 |
| 4 | REVISED W3 CHAMBER              | JP | PM | 25.11.25 |
| 3 | ISSUED FOR CITY REVIEW          | JP | PM | 25.11.03 |
| 2 | ISSUED FOR CITY REVIEW          | JP | PM | 25.07.04 |
| 1 | ISSUED FOR CITY REVIEW          | JP | PM | 25.04.04 |

Revision

|            |              |      |       |       |          |
|------------|--------------|------|-------|-------|----------|
| File Name: | 140402127-08 | JP   | PM    | JP    | 25.03.24 |
|            |              | Dwn. | Chkd. | Dsgn. | YY.MM.DD |

Permit-Seal



Client/Project


MATTAMY HOMES

WATERIDGE VILLAGE  
BLOCK 105  
OTTAWA, ON, CANADA

Title

PLAN AND PROFILE  
STREET 2 & STREET 3  
STA. 0+000 TO STA. 0+120

Project No.

 

Drawing No.

Sheet Revision

PP-3

11 of 11

4

PLAN # 19303