




LEGEND

FFL	FINISHED FLOOR ELEVATION
TOF	TOP OF FOUNDATION
BFL	BASEMENT FLOOR ELEVATION
USF	UNDERSIDE OF FOOTING
---	PROPERTY LINE
CB	CATCH-BASIN
MH	STORM MANHOLE
MH	SANITARY MANHOLE
FH	FIRE HYDRANT
FDC Y	FIRE DEPARTMENT CONNECTION
EXISTING ELEVATION	
PROPOSED ELEVATION	
EXISTING SLOPE	
PROPOSED SLOPE	
---	CENTERLINE OF SWALE
.....	SILT FENCE BARRIER
////	HEATED ASPHALT PAVEMENT
----	CONCRETE
----	HEATED CONCRETE
----	INTERLOCK

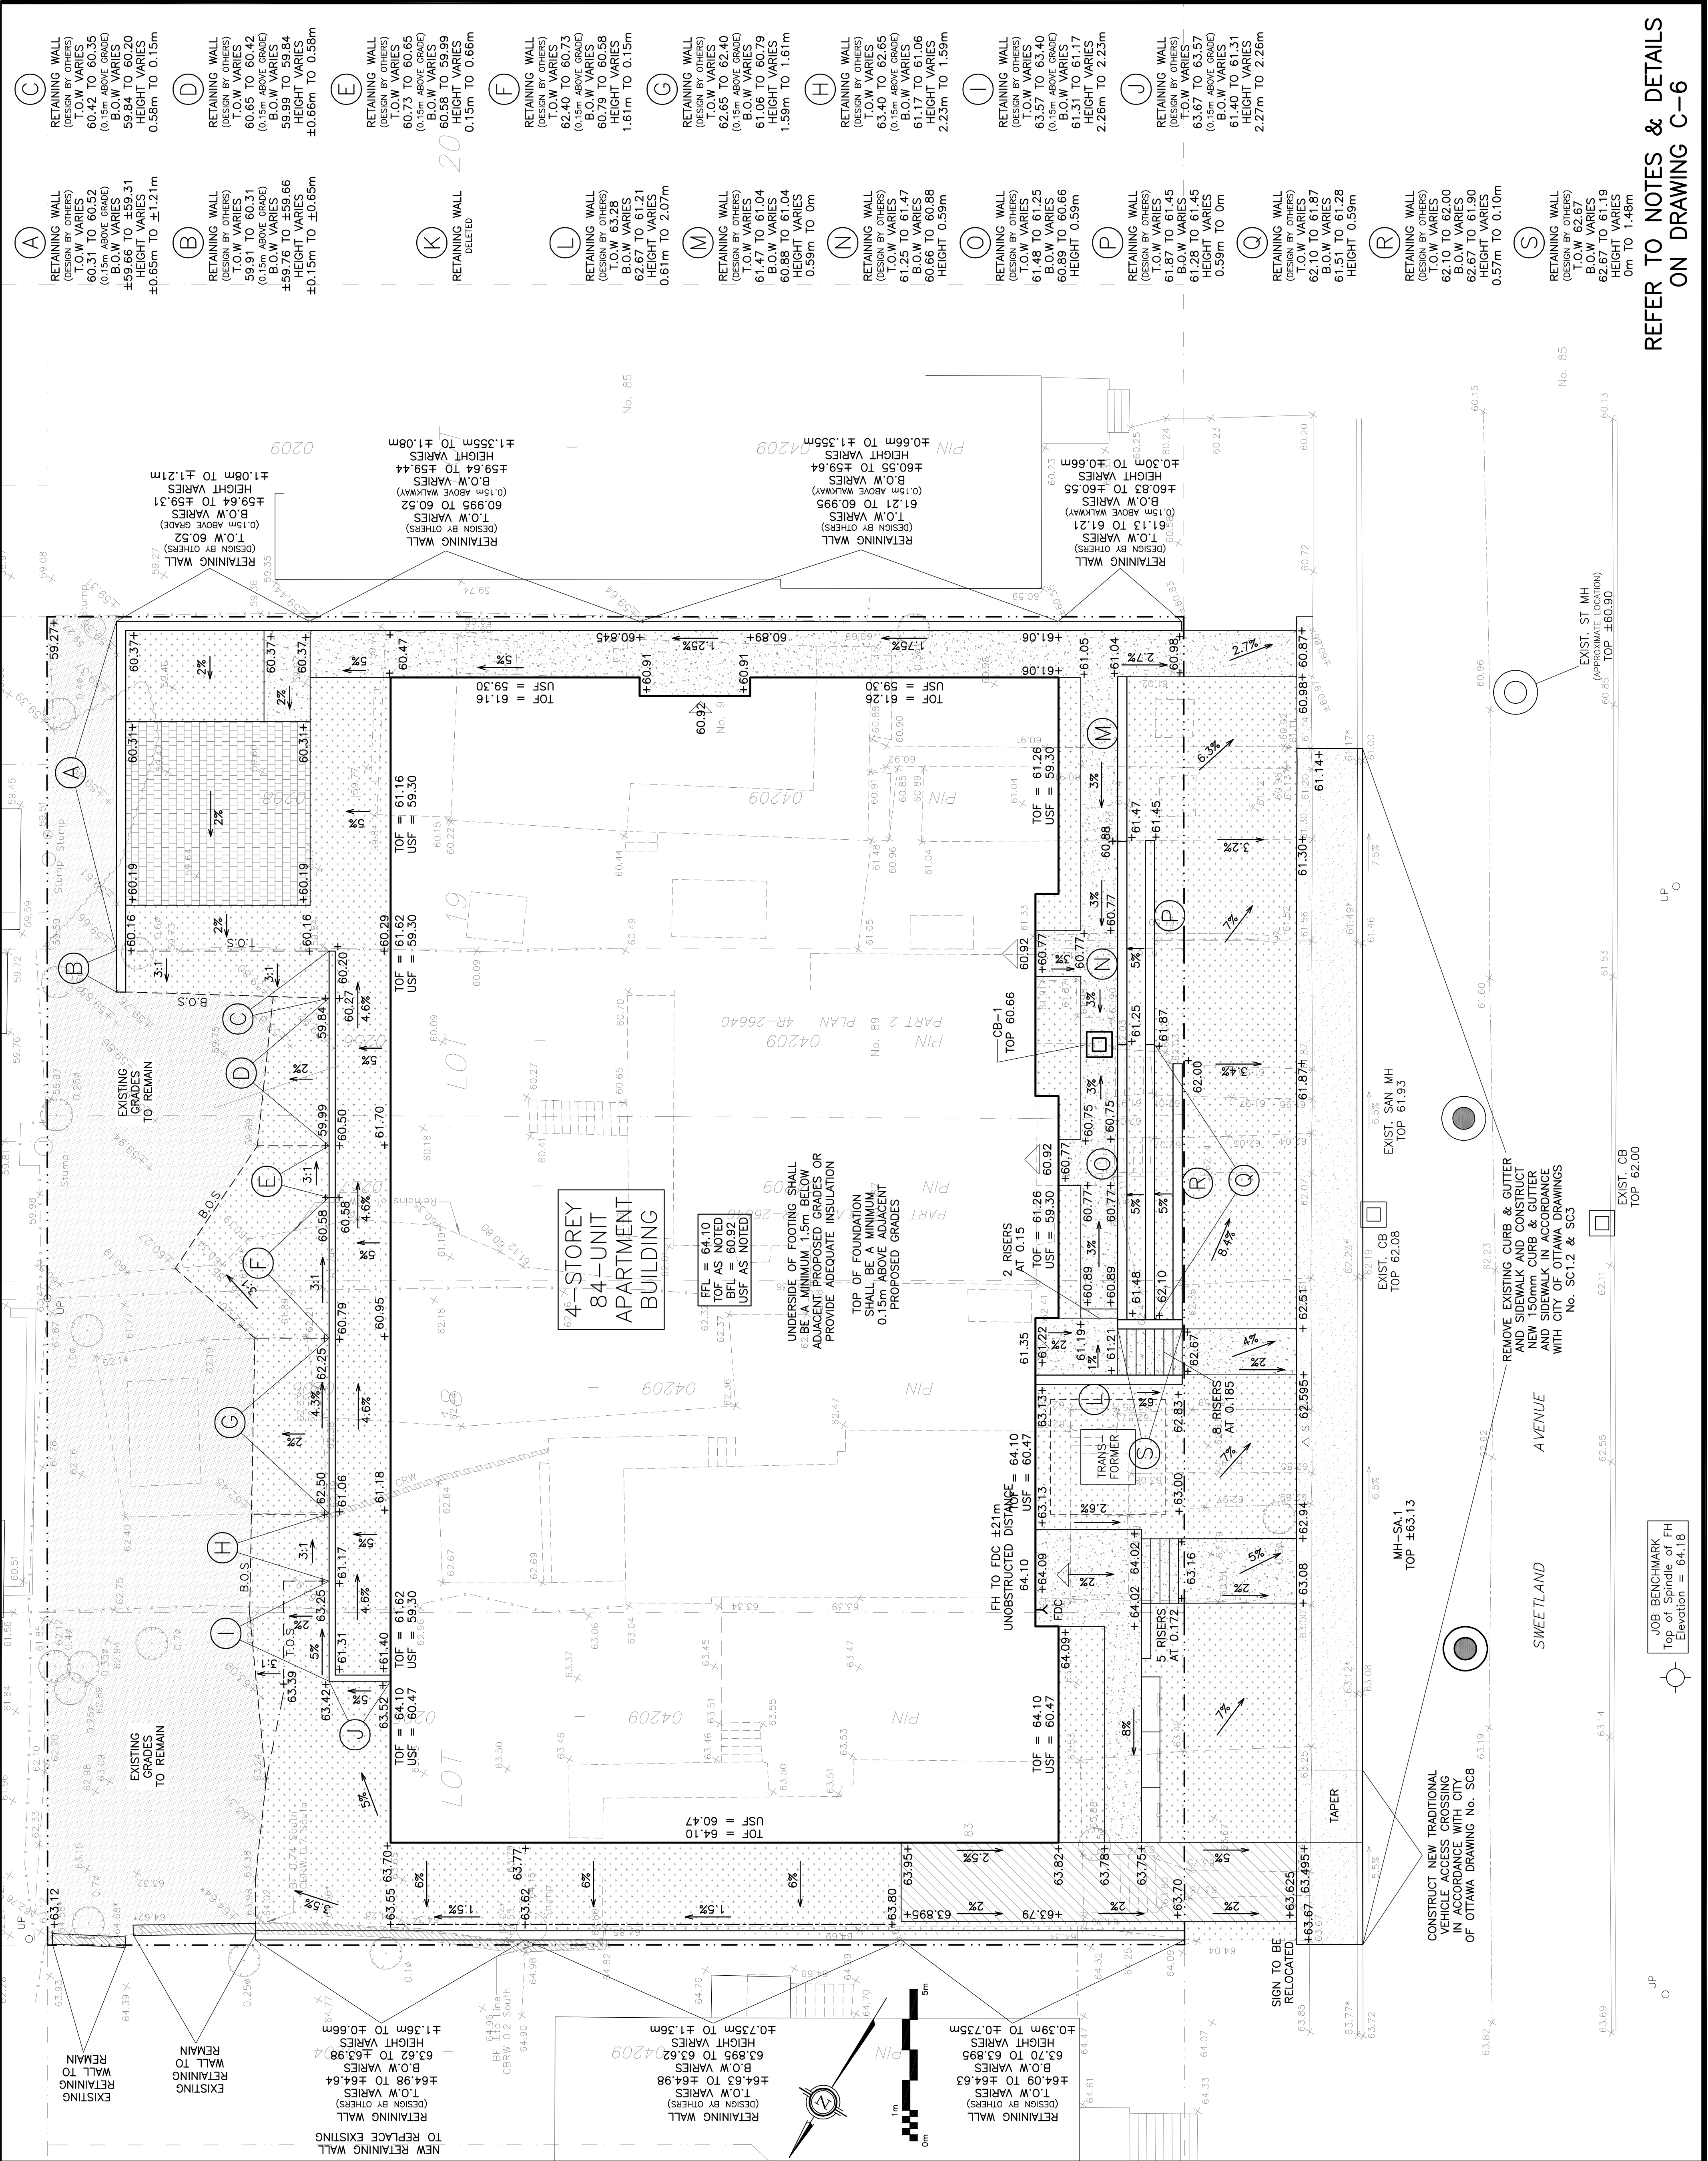

No.	DATE	REVISION
5	JAN 21-26	RE-ISSUED FOR APPROVAL
4	JUL 31-25	RE-ISSUED FOR APPROVAL
3	APR 1-25	RE-ISSUED FOR APPROVAL
2	FEB 19-25	ISSUED FOR APPROVAL
1	JAN 23-25	ISSUED FOR COORDINATION

D. B. GRAY ENGINEERING INC.

700 Long Point Circle
Ottawa, Ontario

613-425-8044
d.gray@dbgrayengineering.com

Project

PROPOSED 4-STORY APARTMENT BUILDING

83-91 SWEETLAND AVENUE

OTTAWA, ONTARIO

Drawing Title

GRADING PLAN

Engineer's Seal

PROFESSIONAL ENGINEER

1100

DEC 12-24

24123

Drawn

D.B.G.

H. Scale

1:100

Date

DEC 12-24

Job No.

24123

Drawing No.

C-3

of

8

NOT VALID UNLESS SIGNED & DATED

REFER TO NOTES & DETAILS ON DRAWING C-6