


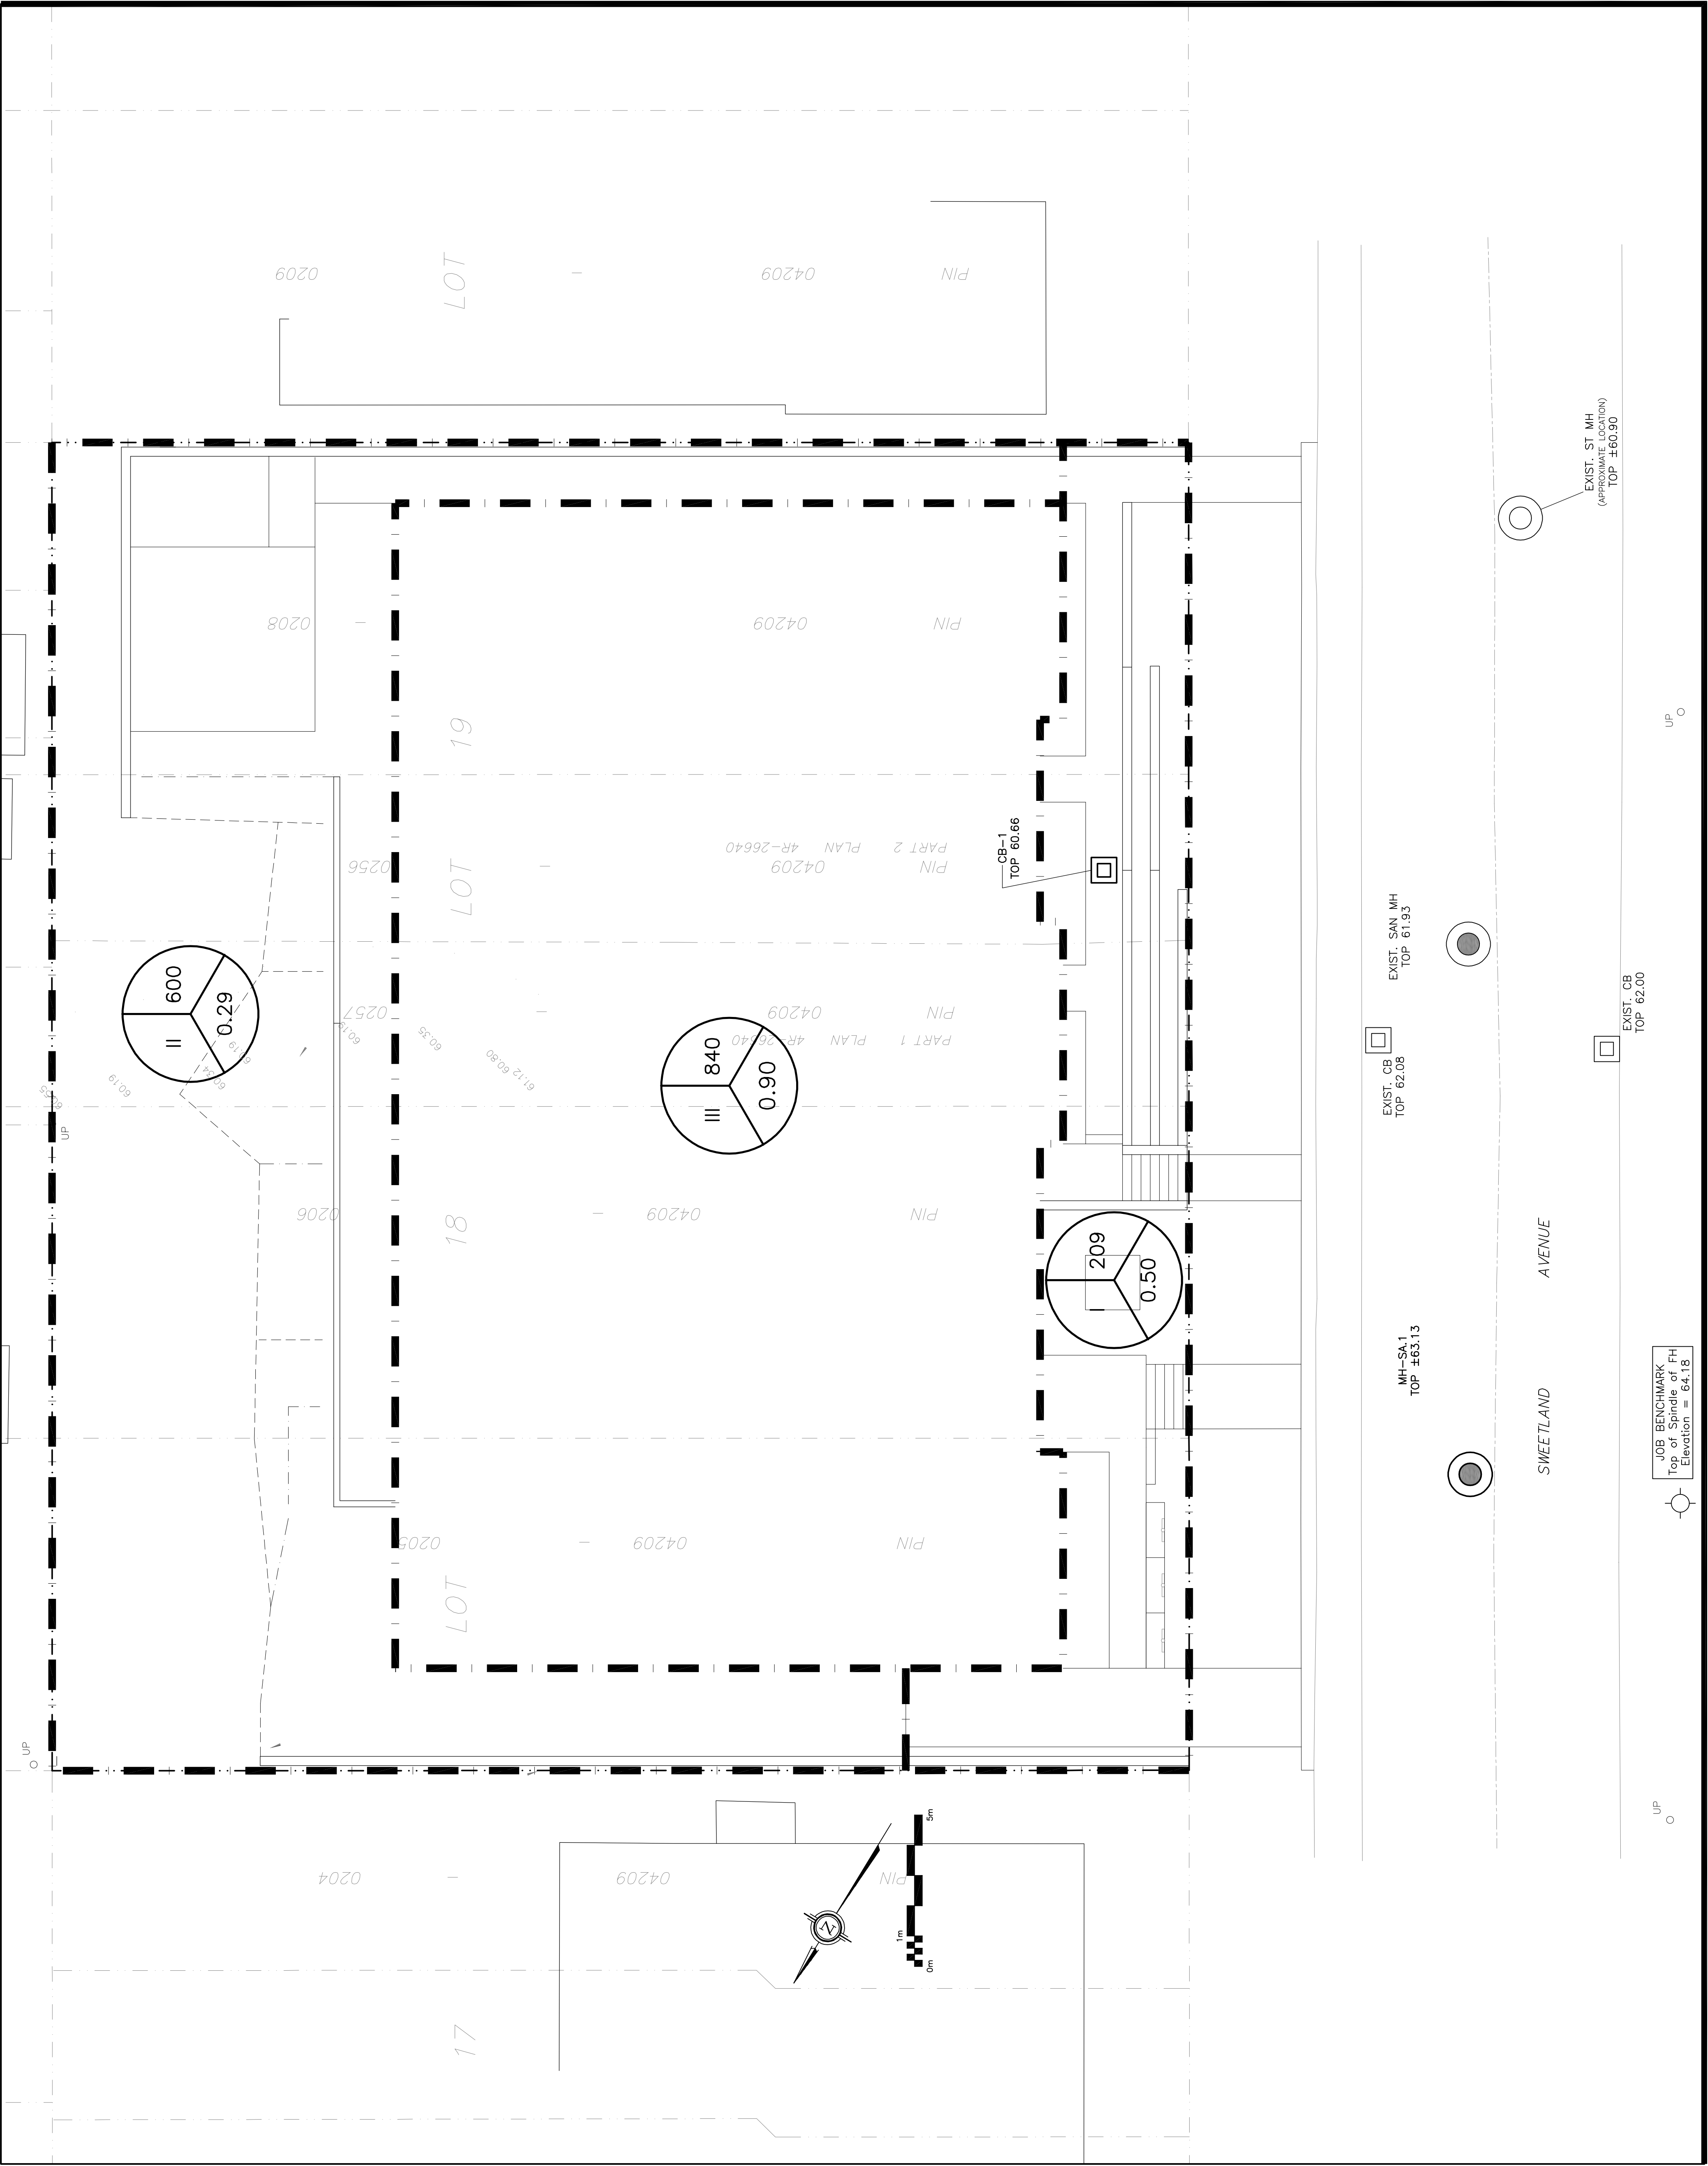

LEGEND

DRAINAGE AREA

AREA (sq.m)

X

XXX

0.XX

RUNOFF COEFFICIENT

X

XXX

0.XX

KEY PLAN

	</								

D. B. GRAY ENGINEERING INC.

700 Long Point Circle

Ottawa, Ontario

613-425-8044

d.gray@dbgrayengineering.com

Project

PROPOSED 4-STORY APARTMENT BUILDING

83-91 SWEETLAND AVENUE

OTTAWA, ONTARIO

Drawing Title

POST-DEVELOPMENT DRAINAGE PLAN

Engineer's Seal

LICENSED PROFESSIONAL ENGINEER

D.B. GRAY

116165001

JAN 21-26

PROVINCE OF ONTARIO

Drawn

D.B.G.

H. Scale

1:100

V. Scale

Date

DEC 12-24

Job No.

24123

Drawing No.

C-8

of 8

NOT VALID UNLESS SIGNED & DATED