


TRAIL ROAD BESS

CIVIL PACKAGE

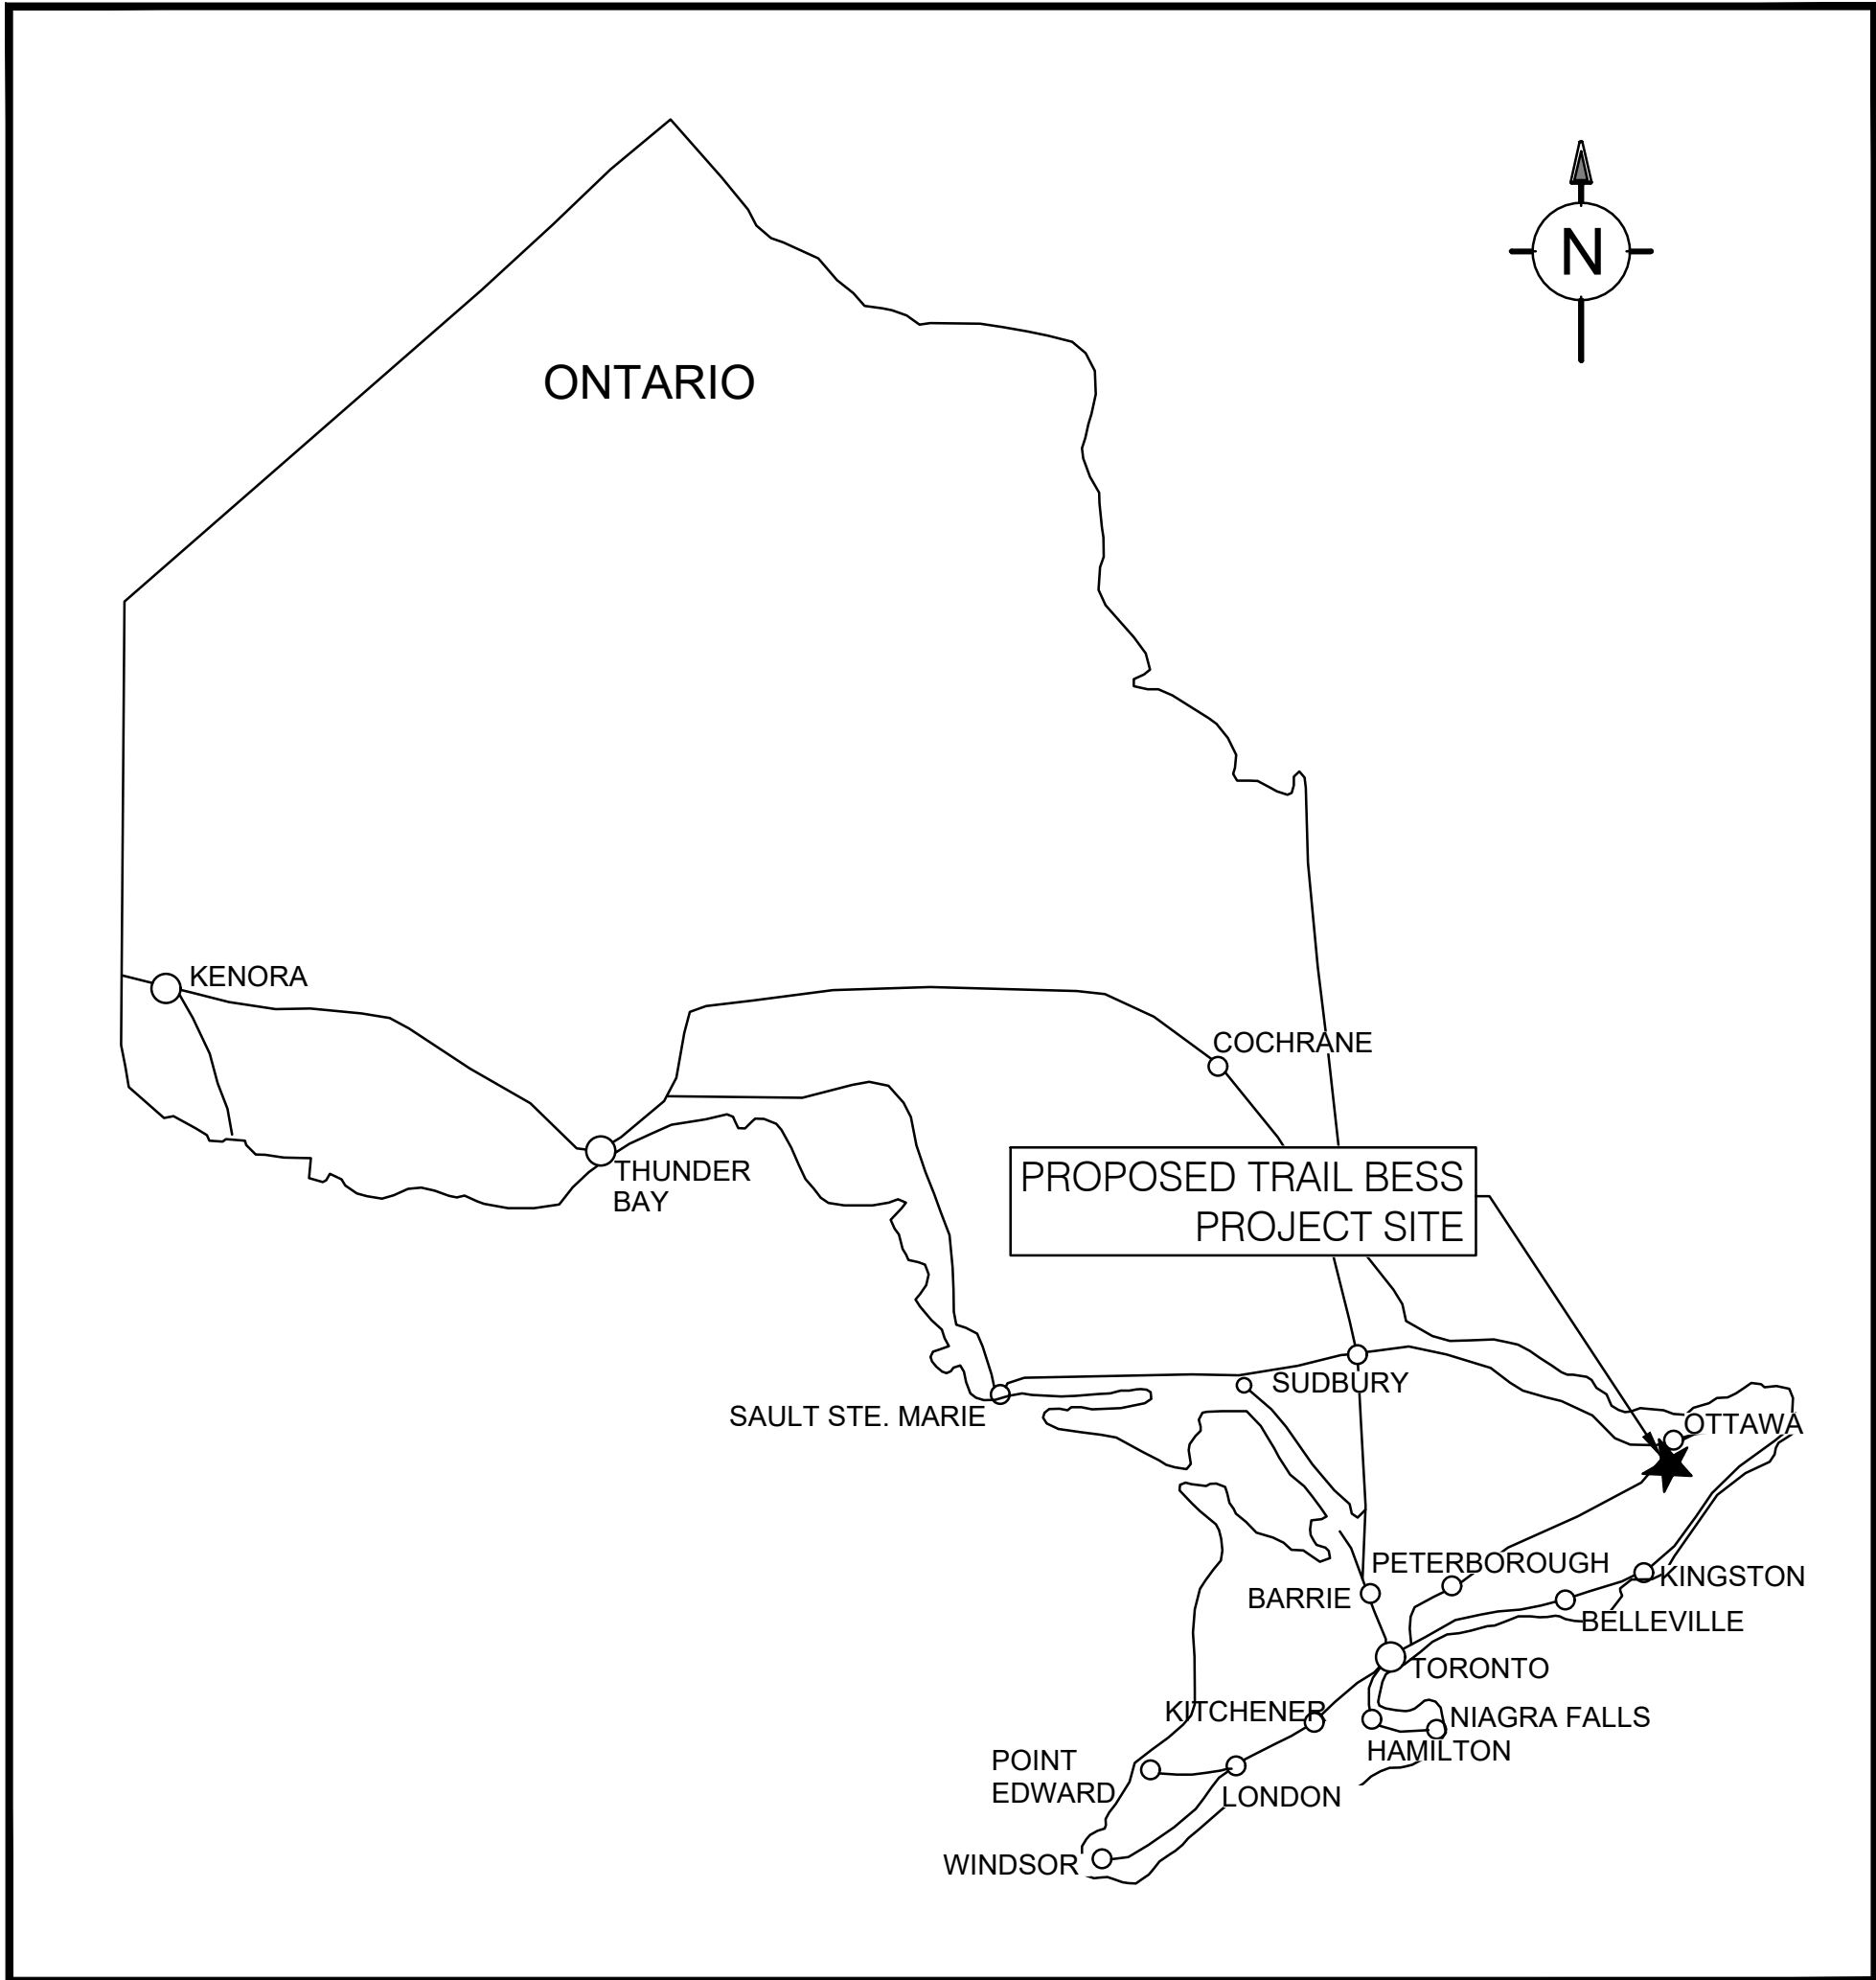

KEY PLAN
SCALE: NTS

DRAWING INDEX			
BBA DRAWING NO.	REV	DATE	SHEET DESCRIPTION
7154024-200000-41-D01-0001	AF	2026-01-21	COVER PAGE & DRAWING INDEX
7154024-200000-41-D01-0002	AG	2026-01-21	TYPICAL DETAILS
7154024-200000-41-D01-0003	AD	2025-10-28	GENERAL NOTES
7154024-200000-41-D01-0004	AB	2026-01-21	STANDARD DETAILS
7154024-200000-41-D10-0001	AE	2026-01-21	EROSION AND SEDIMENT CONTROL
7154024-200000-41-D10-0002	AB	2025-09-28	EROSION AND SEDIMENT CONTROL - DETAILS
7154024-200000-41-D20-0001	AE	2025-09-28	OVERALL SITE LAYOUT
7154024-200000-41-D20-0002	AK	2026-01-21	SITE PLAN
7154024-200000-41-D20-0003	AL	2026-01-21	SITE PLAN OVERALL
7154024-200000-41-D20-0004	AB	2025-09-22	SWITCHYARD
7154024-200000-41-D20-0005	AA	2025-09-24	SETBACKS FROM EXISTING RESIDENCES
7154024-200000-41-D30-0001	AC	2026-01-21	OVERALL SITE LAYOUT PRE DEVELOPMENT
7154024-200000-41-D30-0002	AD	2026-01-21	OVERALL SITE LAYOUT POST DEVELOPMENT
7154024-200000-41-D30-0003	AA	2026-01-21	OVERALL SITE LAYOUT SUBCATCHMENTS PRE-DEVELOPMENT
7154024-200000-41-D30-0004	AA	2026-01-21	OVERALL SITE LAYOUT POST DEVELOPMENT SUBCATCHMENTS POST-DEVELOPMENT
7154024-200000-41-D40-0001	AH	2026-01-21	FIRE PROTECTION LOCATION
7154024-200000-41-D50-0001	AI	2026-01-21	GRADING AND DRAINAGE PLAN
7154024-200000-41-D52-0001	AH	2026-01-21	PLAN VIEW SECTIONS 1 OF 2
7154024-200000-41-D52-0002	AG	2026-01-21	PLAN VIEW SECTIONS 2 OF 2
7154024-200000-41-D52-0003	AF	2026-01-21	SECTIONS 1 OF 3
7154024-200000-41-D52-0004	AG	2026-01-21	SECTIONS 2 OF 3
7154024-200000-41-D52-0005	AA	2026-01-21	SECTIONS 3 OF 3
7154024-200000-41-D70-0001	AG	2026-01-21	RETENTION POND VIEW PLAN AND SECTIONS
7154024-200000-41-D90-0001	AB	2025-05-09	FENCE

FOR PERMITTING
NOT TO BE USED FOR CONSTRUCTION

					SEAL:	BBB Evolugen by Brookfield Renewable	PROJECT: TRAIL ROAD BESS				
		AG	FOR PERMITTING	B. THOMAS	V. BRUNELLE P. Eng. P.E.O No. 100617887		2026-01-21	TITLE: CIVIL COVER PAGE & DRAWING INDEX GENERAL BATTERIES WITH SUNGROW TECHNOLOGY			
		AF	FOR PERMITTING	B. THOMAS	V. BRUNELLE P. Eng. P.E.O No. 100617887		2025-12-04				
		AE	FOR PERMITTING	B. THOMAS	V. BRUNELLE P. Eng. P.E.O No. 100617887		2025-10-28				
		AD	FOR COMMENTS	B. THOMAS	V. BRUNELLE P. Eng. P.E.O No. 100617887		2025-09-15				
		AC	FOR PERMITTING	B. THOMAS	V. BRUNELLE P. Eng. P.E.O No. 100617887		2025-07-24	DESIGNED BY: B. THOMAS		DRAFTED BY: A. MENESES	
		AB	FOR PERMITTING	B. THOMAS	V. BRUNELLE P. Eng. P.E.O No. 100617887		2025-05-13	PREPARED BY: B. THOMAS		CHECKED BY: V. BRUNELLE P. Eng. P.E.O No. 100617887	
-	-	AA	FOR COMMENTS	B. THOMAS	V. BRUNELLE P. Eng. P.E.O No. 100617887		2025-05-02	SCALE: N/A		DATE: 2025-04-24	
DRAWING No.	DESCRIPTION		REV	DESCRIPTION	VERIFIED BY		DATE	DRAWING No.: 71540224-200000-41-D01-0001			
REFERENCE DRAWINGS			REVISIONS				SHEET: 01 SIZE: A1 REV. AG				