


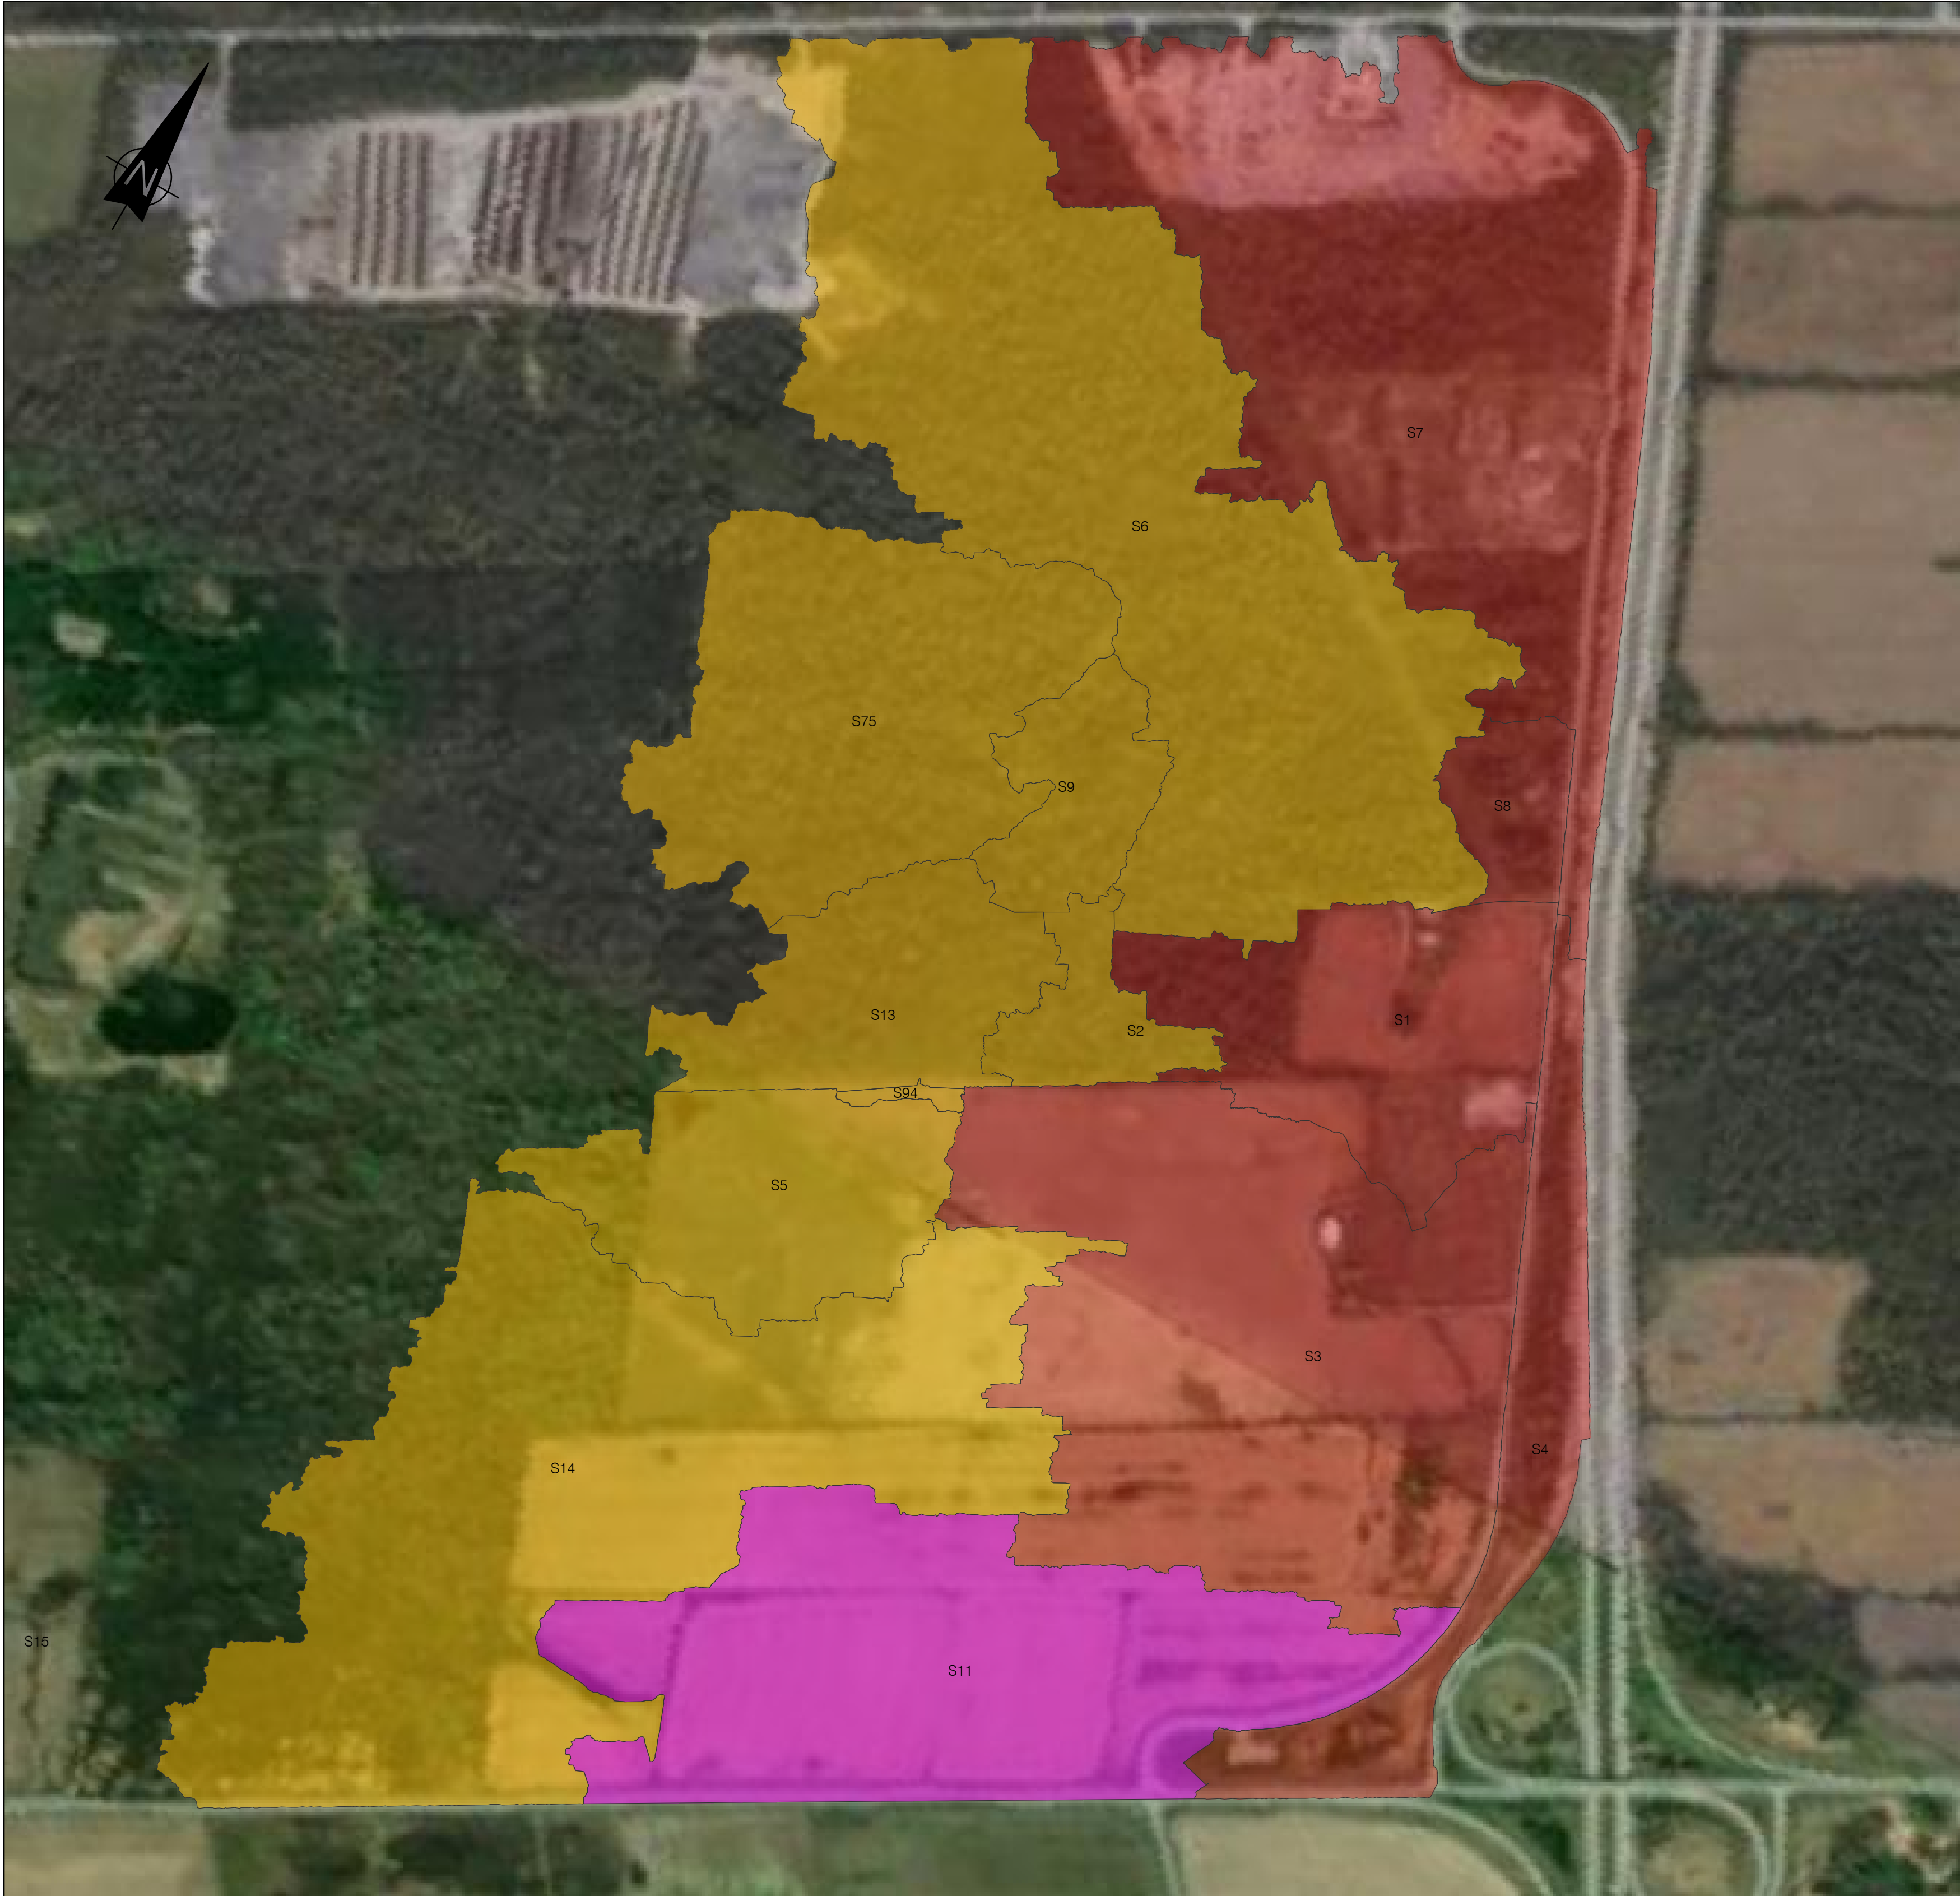

PRE-DEVELOPMENT SUB-CATCHMENT AREA			
SUB-CATCHEMNT	AREA (ha)	DRAINS INTO	TOTAL AREA (ha)
S6	41.538	CULVERT A	124.5500
S75	18.076	CULVERT A	
S9	4.246	CULVERT A	
S13	8.351	CULVERT A	
S2	3.094	CULVERT A	
S94	0.277	CULVERT A	
S5	10.022	CULVERT A	
S14	38.946	CULVERT A	25.508
S11	25.508	NATURAL OUTFALL	
S7	36.760	CULVERT A	92.5770
S8	2.6820	CULVERT B	
S1	11.966	CULVERT B	
S3	32.290	CULVERT B	
S4	8.879	CULVERT B	
TOTAL CATCHMENT	242.6350		

NOTES:

- COORDINATES SYSTEM IS:
HORIZONTAL DATUM: MTM_NAD83 (CSRS)_ZONE 9
VERTICAL DATUM: CGVD28
- ALL UNITS ARE IN METERS UNLESS OTHERWISE INDICATED
- THIS SITE PLAN HAS BEEN BASED ON THE SURVEYORS TOPOGRAPHYS
KETCH PREPARED BY TULLOCH GEOMATICS INC. DATED MARCH 12, 2025
- LOT ADDRESS: 4186 WILLIAM MCEWEN DR, OTTAWA

PLAN VIEW
SCALE 1:5000



FOR PERMITTING
NOT TO BE USED FOR CONSTRUCTION

241437	TOPOGRAPHIC PLAN OF SURVEY					
SURFACE LIDAR	LIDAR DTM OTTAWA-GATINEAU 2019-20 PACKAGE M	AA	FOR PERMITTING	B. THOMAS	V. BRUNELLE P. Eng. P.E.O No. 100617887	2026-01-21
DRAWING No.	DESCRIPTION	REV	DESCRIPTION	PREPARED BY	CHECKED BY	DATE
REFERENCE DRAWINGS			REVISIONS			

SEAL:

PROJECT:
TRAIL ROAD BESS

TITLE:
CIVIL
BESS SITE OVERALL SITE
SUBCATCHMENTS PRE-DEVELOPMENT

CLIENT:

DESIGNED BY:
B. THOMAS

DRAFTED BY:
A. MENESSES

PREPARED BY:
B. THOMAS

CHECKED BY:
V. BRUNELLE P. Eng. P.E.O No. 100617887

SCALE:
1:5000

DATE:
2026-01-20

DRAWING No.:
7154024-200000-41-D30-0003

SHEET:
01

SIZE:
A1

REV:
AA