




SOUTH ELEVATION

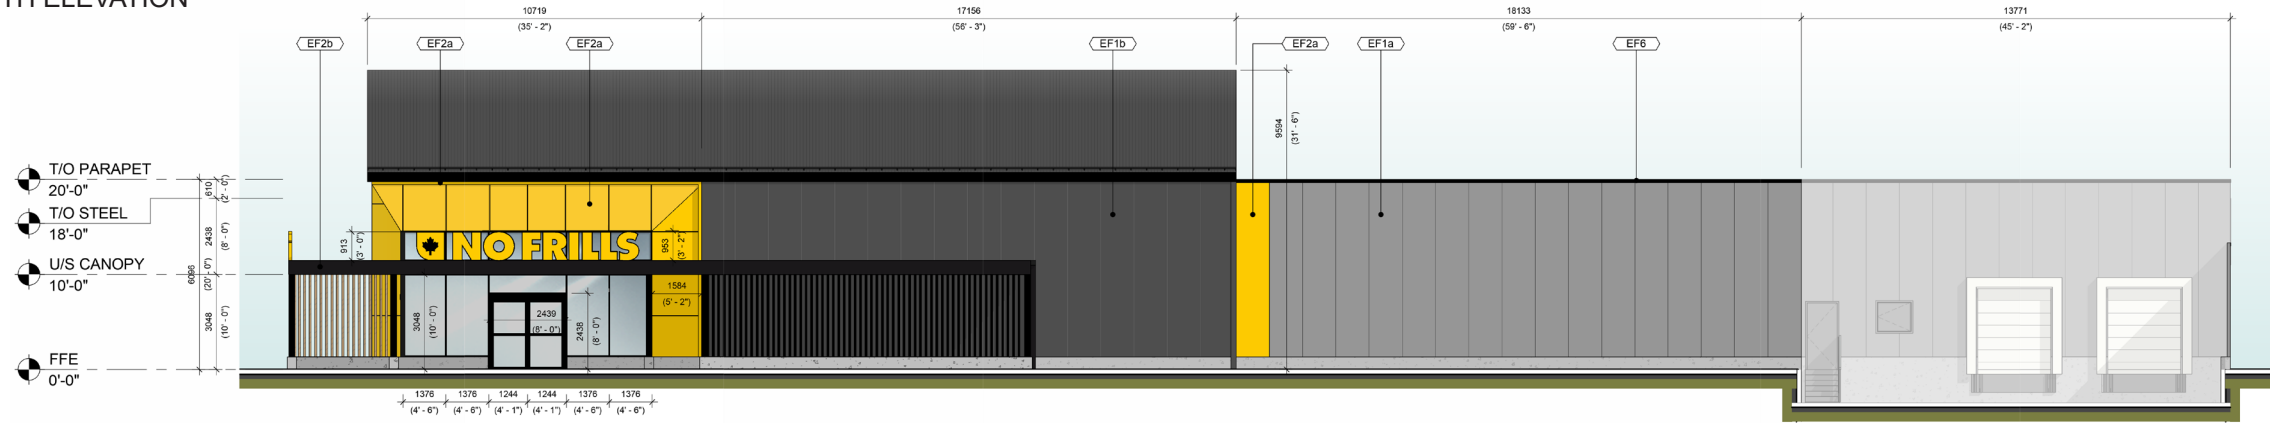

EAST ELEVATION

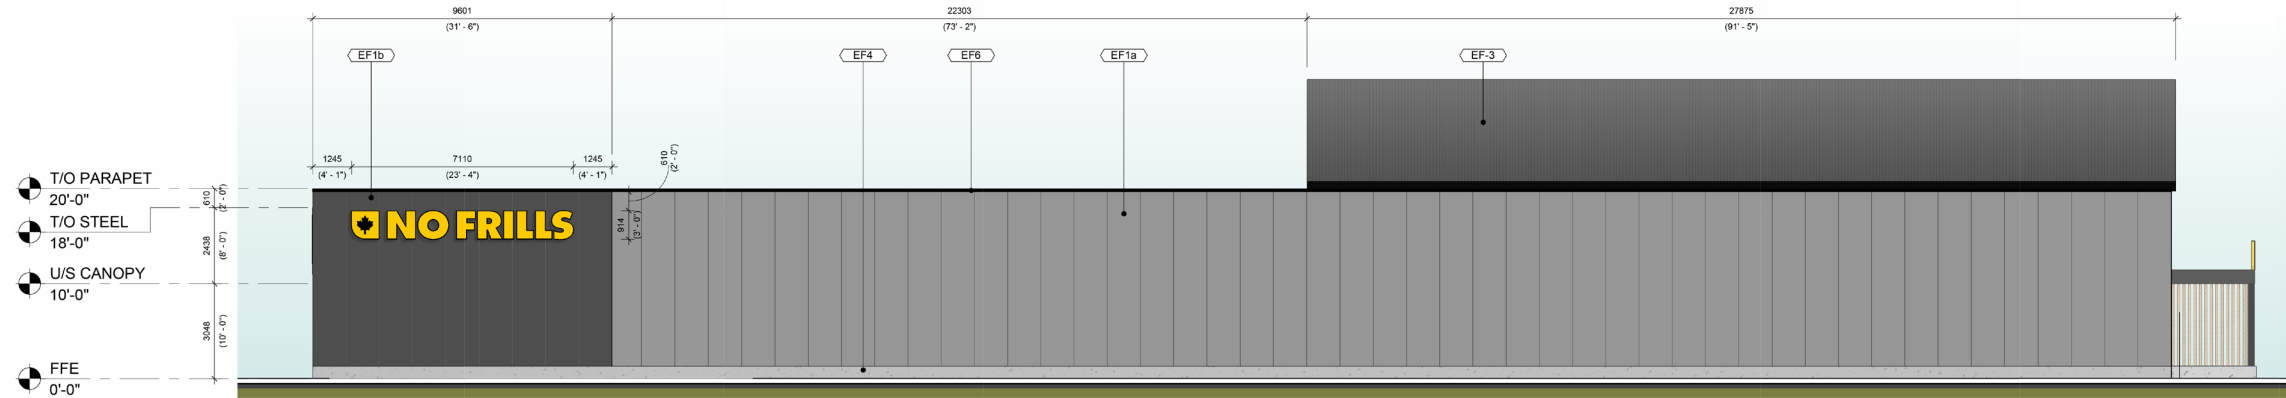

WEST ELEVATION

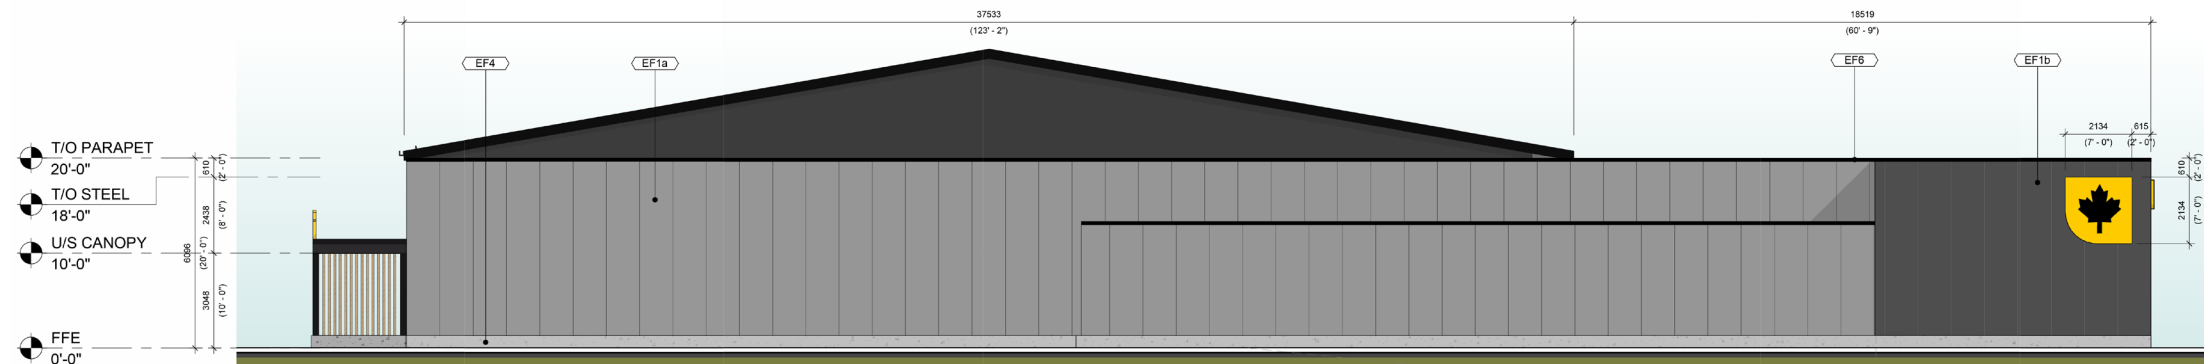

NORTH ELEVATION

EXTERIOR FINISH SCHEDULE	
(INSULATED METAL PANEL)	
● (EF1a)	NORBEC COLOUR - ELEMENT GREY TEXTURE - MICRO-RIBBED
● (EF1b)	NORBEC COLOUR - CHARCOAL TEXTURE - MICRO-RIBBED
PREFINISHED ALUMINUM COMPOSITE PANEL	
● (EF2a)	- ALUMINUM COMPOSITE PANELS - YELLOW - CONFIDENT YELLOW
● (EF2b)	- ALUMINUM COMPOSITE PANELS - COLOUR BLACK
VERTICAL METAL SIDING	
● (EF3)	- CHARCOAL
CONCRETE FOUNDATION CURB	
● (EF4)	- EXPOSED CONCRETE FOUNDATION
LIGHTING	
● (EF5)	- EXTERIOR LED STRIP
FLASHING	
● (EF6)	- PREFINISHED METAL CAP FLASHING - COLOUR BLACK
WOODEN SLATS	
● (EF7)	- WOOD
<b>GENERAL NOTES:</b> LED TRIM TO BE PROVIDED AT NO FRILLS PORTAL. REFER TO ENGINEERING DETAILS. EXTERIOR SIGNAGE TO BE INTERNALLY ILLUMINATED. *ALL ALTERNATE EXTERIOR FINISHES - REFER TO TENANT MASTER SPECIFICATIONS.	

This document, proposal, rendering, key plan, material and/or design constitutes artistic work as defined in the Copyright Act ("Work"), and is prepared by Turner Fleischer ("TF") solely for this project/site. All Work remains the exclusive property of TF, whether the Project for which it is made is executed or not, and whether or not TF has been paid for the Work. TF retains all moral rights, copyright and all intellectual property rights and title to the Work. Work may not be copied, reproduced, or republished without our prior consent. The Work is subject to change and is made available for your review for informational and consultation purposes only in relation to this project/site and only for the uses permitted by TF. Alteration of Work is prohibited without a written license and express written consent from TF.

**Loblaw  
Companies  
Limited**

**NO FRILLS**  
GENERIC 28K NF REAR LOADING  
PITCHED ROOF  
STORE #XXXX  
JOB #07.328P04

**PRELIMINARY**  
A2-30  
2026-01-09  
SCALE: N.T.S.

**EXTERIOR ELEVATIONS**

**TURNER  
FLEISCHER**