



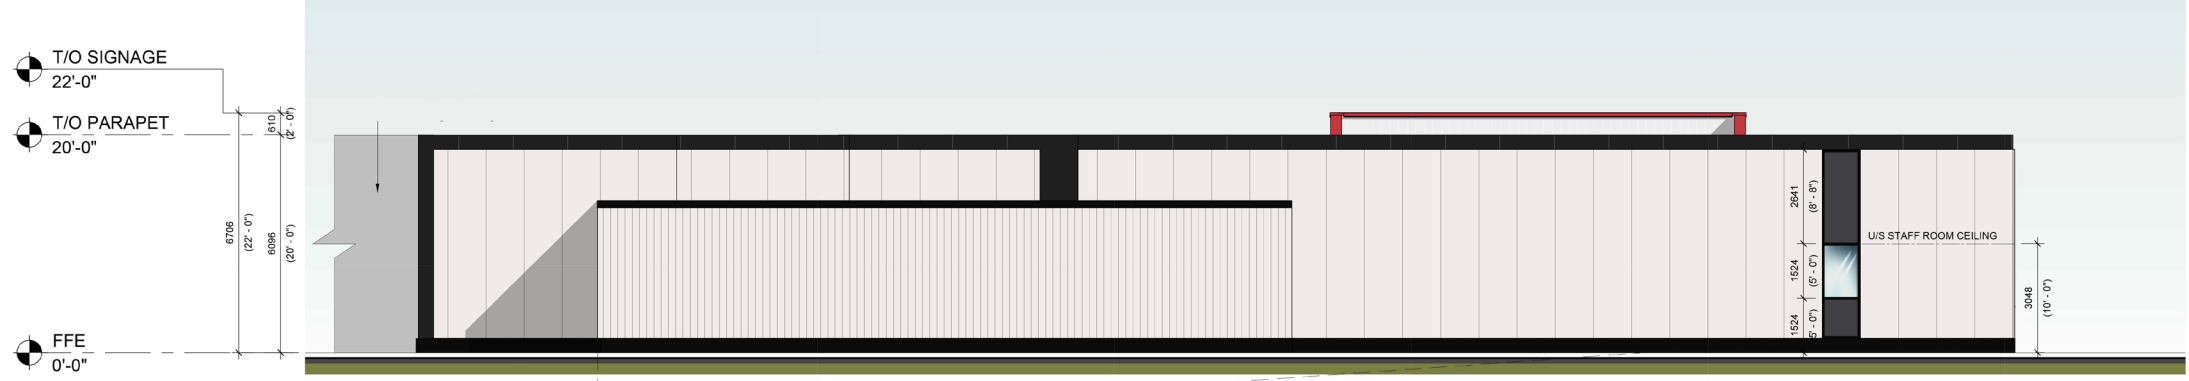


NORTH ELEVATION

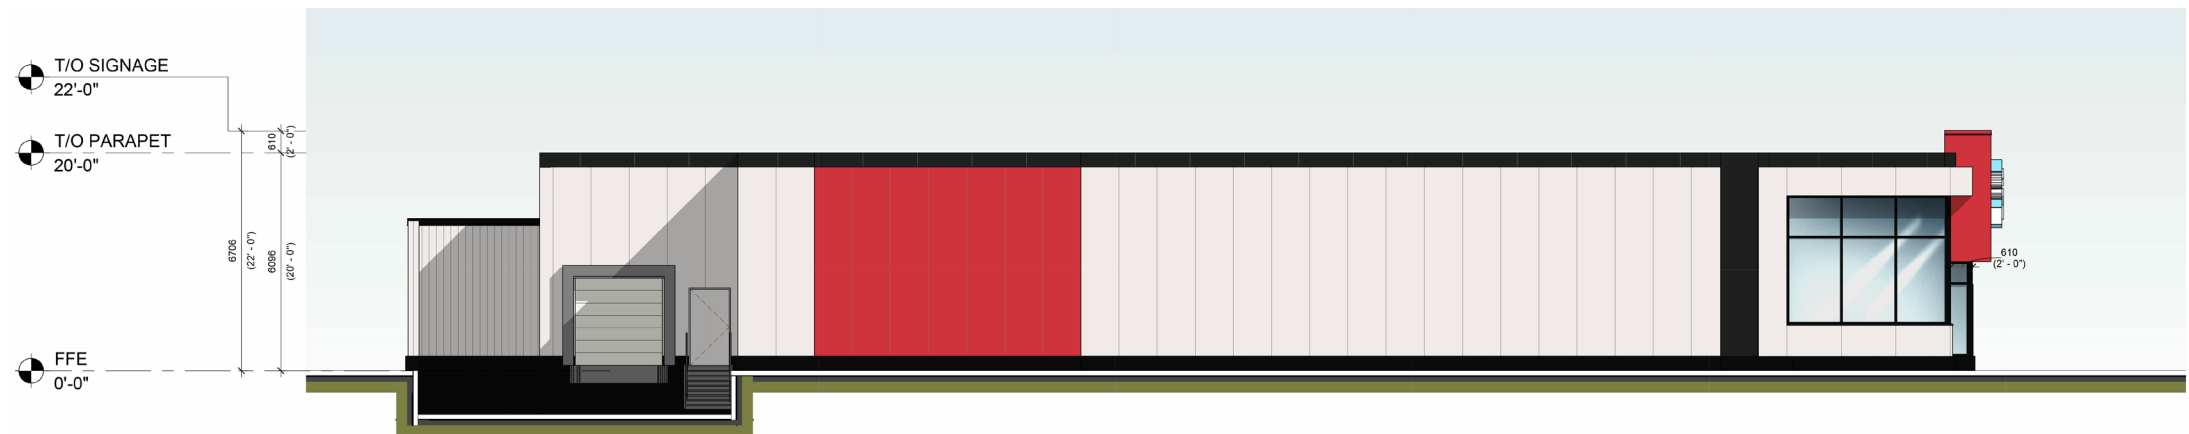

SOUTH ELEVATION



WEST ELEVATION

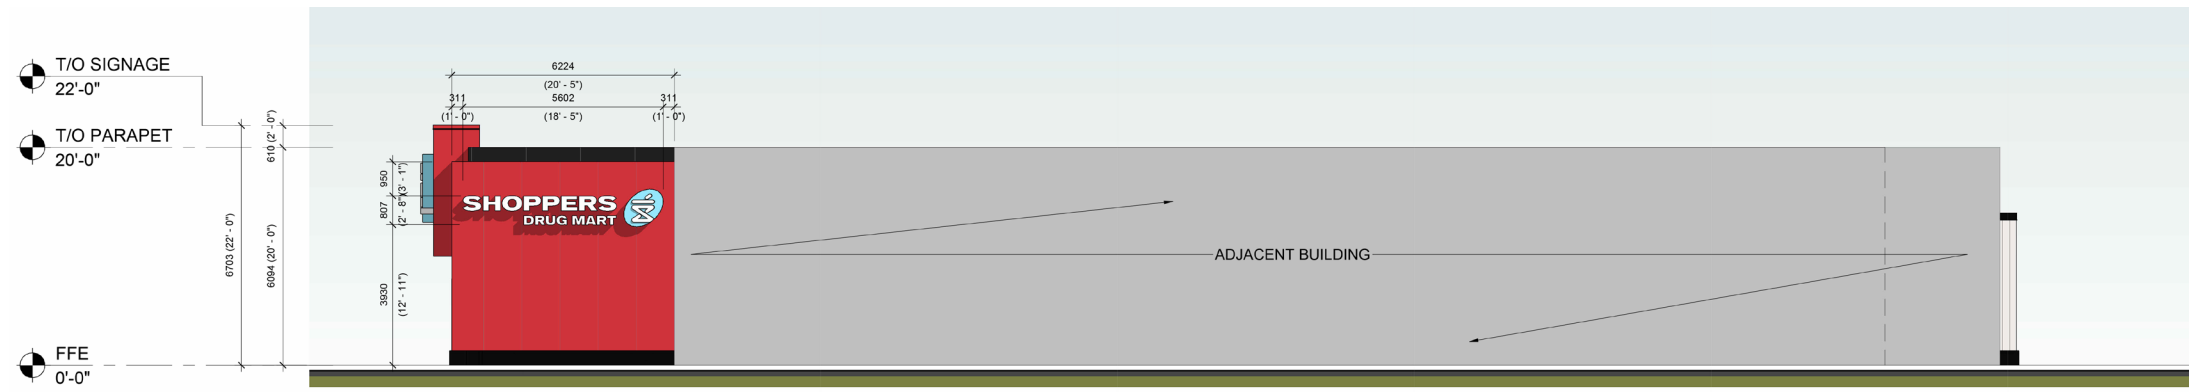


EAST ELEVATION


**EXTERIOR FINISH SCHEDULE**

**CONCRETE FOUNDATION**

 **EXPOSED CONCRETE FOUNDATION**  
C/W BLACK TINT

**INSULATED METAL PANELS**

  **MP1 - NORBEC METAL PANEL**  
BLACK  
NOREX - L-PROFILE  
MICRO-RIBBED

 **MP2 - NORBEC METAL PANEL**  
WHITE WHITE  
SMOOTH, NO PROFILE

 **MP3 - NORBEC METAL PANEL**  
RED - CMYK 00 100 99 04  
NOREX - L-PROFILE - SMOOTH  
WHITE NORBEC PANELS TO BE PAINTED ON SITE. SHOPPERS  
RED TO BE PAINTED ON WHITE BASE.

 **MP4 - KINGSPAN METAL PANEL**  
IMPERIAL WHITE - MP (MODIFIED POLYESTER)  
NO PROFILE

**PREFINISHED ALUMINUM COMPOSITE PANELS**

 **AP1 - ALPOLIC COMPOSITE PANEL**  
BLACK

 **AP2 - ALPOLIC COMPOSITE PANEL**  
BNT BONE WHITE (4-BNT-30)

 **AP3 - ALPOLIC COMPOSITE PANEL**  
BTR RED (4-BTR-50)

**MISC. ELEMENTS**

 **METAL CLADDING PARAPET**  
BLACK

 **PREFIN. ALUM FLASHING**  
BLACK

 **MR1 - ROOF SCREEN**  
BLACK

 **MR2 - METAL SIDING**  
IMPERIAL WHITE

**NOTE:**  
EXTERIOR LIGHTING SUBJECT TO SITE REVIEW.  
SCUPPERS TO BE CONFIRMED WITH TENANT

This proposal constitutes Work. "Work" means all artwork, renderings, key plans, and other materials and designs prepared by Turner Fleischer solely for this project/site. All Work remains the exclusive property of Turner Fleischer and retain all rights and title to the Work. Work may not be copied, reproduced, or republished without our prior written consent. The Work is subject to change and is made available for your review for informational and consultation purposes only in relation to this project/site.

**Loblaw  
Companies  
Limited**

STRANDHERD DR + SYSTEMHOUSE ST  
BARRHAVEN, ONTARIO  
22.016P01

DWG #A2-2  
2026-01-06  
SCALE: N.T.S.

**EXTERIOR ELEVATIONS**

**TURNER  
FLEISCHER**