


COPYRIGHT
 This drawing has been prepared solely for the intended use, thus any reproduction or distribution for any purpose other than authorized by Arcadis is forbidden. Written dimensions shall have precedence over scaled dimensions. Contractors shall verify and be responsible for all dimensions and conditions on the job, and Arcadis shall be informed of any variations from the dimensions and conditions shown on the drawing. Shop drawings shall be submitted to Arcadis for general conformance before proceeding with fabrication.

Arcadis Professional Services (Canada) Inc.
 formerly (B) Group Professional Services (Canada) Inc.

ISSUES		
No.	DESCRIPTION	DATE
1	ISSUED FOR SPRA	2025-08-21
2	RE-ISSUED FOR SPRA	2026-01-19



CONSULTANTS

 

SEAL

PRIME CONSULTANT

333 Preston Street - Suite 500
 Ottawa ON K1S 5N4 Canada
 tel 613 225 1311
 www.arcadis.com

PROJECT
KILLAM - CITY PARK PHASE 2 INTERIM PARKING
 200 FRONTIER PATH PVT.


PROJECT NO:
38729

DRAWN BY: D.D. / E.H.	CHECKED BY: M.P.
PROJECT MGR: T.R.B.	APPROVED BY: T.R.B.

SHEET TITLE
EXISTING CONDITIONS PLAN

SHEET NUMBER C-000	ISSUE 1
------------------------------	-------------------

File Location: J:\38729-SilverCity\CA\5.9 Drawings\Civil\Current\Parking\Sheets\C-000 EXISTING CONDITION PLAN.dwg Last Saved: January 15, 2026, by dones5754 Plotter: January 19, 2026 3:40:19 PM by Vaghela, Devabansh
 Scale: 1/4" = 1'-0"
 Plan #: 17741

 

CLIENT




COPYRIGHT
 This drawing has been prepared solely for the intended use, thus any reproduction or distribution for any purpose other than authorized by Arcadis is forbidden. Written dimensions shall have precedence over scaled dimensions. Contractors shall verify and be responsible for all dimensions and conditions on the job, and Arcadis shall be informed of any variations from the dimensions and conditions shown on the drawing. Shop drawings shall be submitted to Arcadis for general conformance before proceeding with fabrication.

Arcadis Professional Services (Canada) Inc.
formerly (B) Group Professional Services (Canada) Inc.

ISSUES		
No.	DESCRIPTION	DATE
1	ISSUED FOR SPRA	2025-08-21
2	RE-ISSUED FOR SPRA	2026-01-19



CONSULTANTS

 

SEAL



PRIME CONSULTANT



333 Preston Street - Suite 500
 Ottawa ON K1S 5N4 Canada
 tel 613 225 1311
 www.arcadis.com

PROJECT

KILLAM - CITY PARK PHASE 2 INTERIM PARKING


200 FRONTIER PATH PVT.

PROJECT NO: 38729

DRAWN BY: D.D. / E.H.	CHECKED BY: M.P.
PROJECT MGR: T.R.B.	APPROVED BY: T.R.B.


SHEET TITLE
REMOVALS PLAN

SHEET NUMBER C-001	ISSUE 1
-----------------------	------------

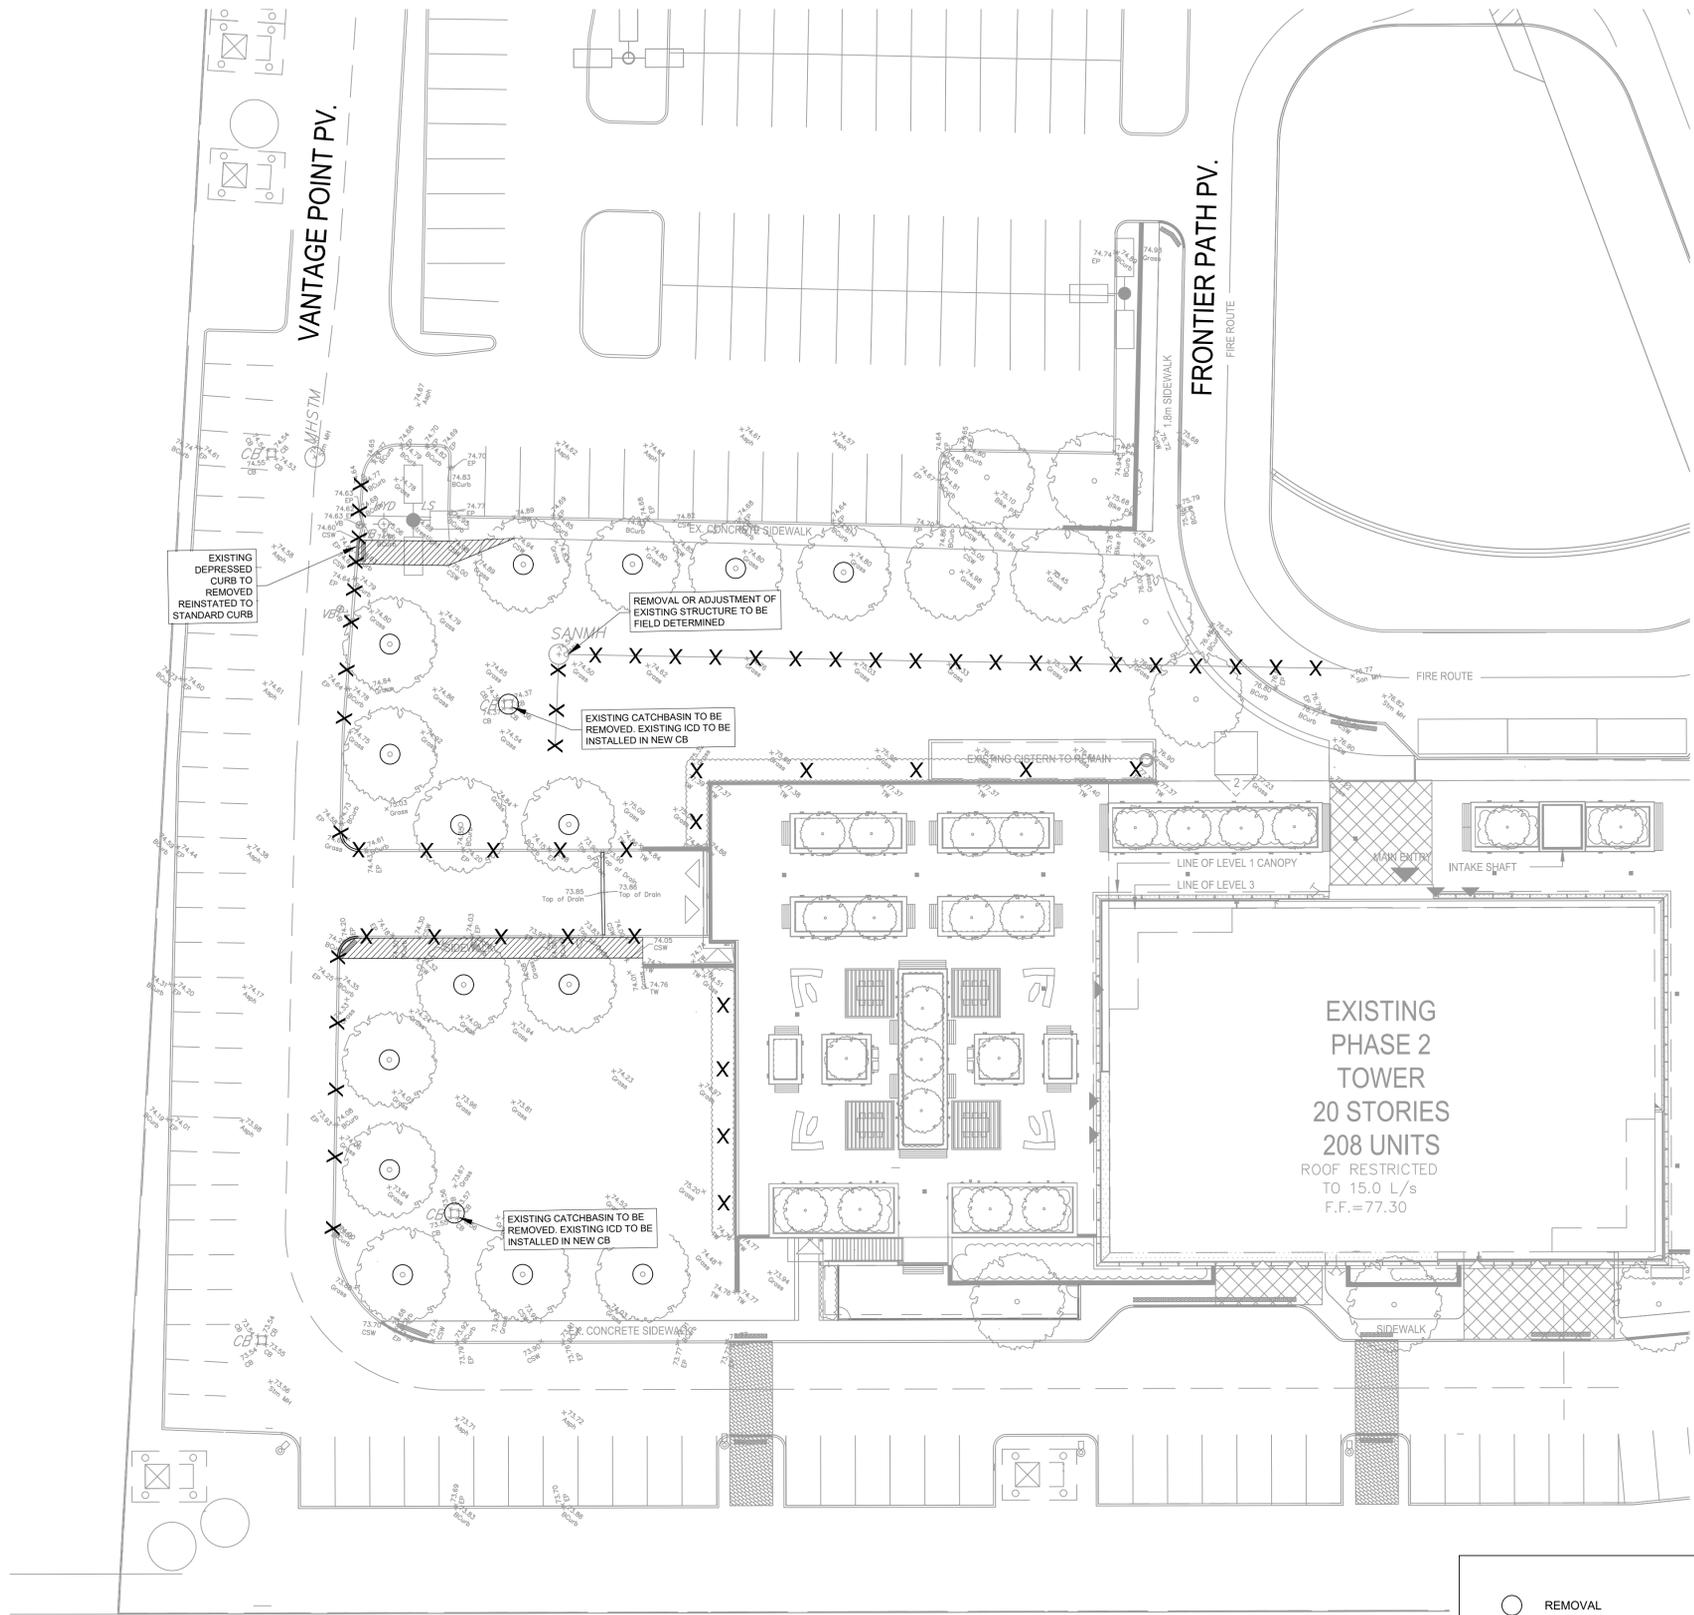

REMOVAL	DRY GRIND EXISTING ASPHALT. AVERAGE DEPTH 50mm.
ADJUST MANHOLE, VALVES	FULL DEPTH ASPHALT REMOVAL
ADJUST CATCH BASIN	AREA TO BE CLEARED AND GRUBBED
ADJUSTMENT BY BELL OR HYDRO APPROVED CONTRACTOR	REMOVAL OF BUILDINGS, FOUNDATIONS, SEPTIC SYSTEM AND WELL
REMOVE OR ABANDON SEWER, WATERMAIN, UTILITY, CURB RETURNS	REMOVALS OF CONCRETE/ ASPHALT SIDEWALK
PLUG	

File Location: \\38729-SherCity\CA\5.9 Drawings\04\Current\Parkings\Removals\C-001 REMOVALS PLAN.dwg Last Saved: January 19, 2026, 3:41:44 PM by Vaghela, Devdabhai
 Scale: 1:1000
 Plan #: 17741

 

CLIENT




COPYRIGHT
 This drawing has been prepared solely for the intended use, thus any reproduction or distribution for any purpose other than authorized by Arcadis is forbidden. Written dimensions shall have precedence over scaled dimensions. Contractors shall verify and be responsible for all dimensions and conditions on the job, and Arcadis shall be informed of any variations from the dimensions and conditions shown on the drawing. Shop drawings shall be submitted to Arcadis for general conformance before proceeding with fabrication.

Arcadis Professional Services (Canada) Inc.
 formerly (B) Group Professional Services (Canada) Inc.

ISSUES		
No.	DESCRIPTION	DATE
1	ISSUED FOR SPRA	2025-08-21
2	RE-ISSUED FOR SPRA	2026-01-19



CONSULTANTS

 

SEAL

PRIME CONSULTANT

ARCADIS

333 Preston Street - Suite 500
 Ottawa ON K1S 5N4 Canada
 tel 613 225 1311
 www.arcadis.com

PROJECT
**KILLAM - CITY PARK PHASE 2
 INTERIM PARKING**

200 FRONTIER PATH PVT.

PROJECT NO:
38729

DRAWN BY:
D.D. / E.H.

CHECKED BY:
M.P.


PROJECT MGR:
T.R.B.

APPROVED BY:
T.R.B.


SHEET TITLE
GENERAL SERVICING PLAN

SHEET NUMBER
C-103

ISSUE
1

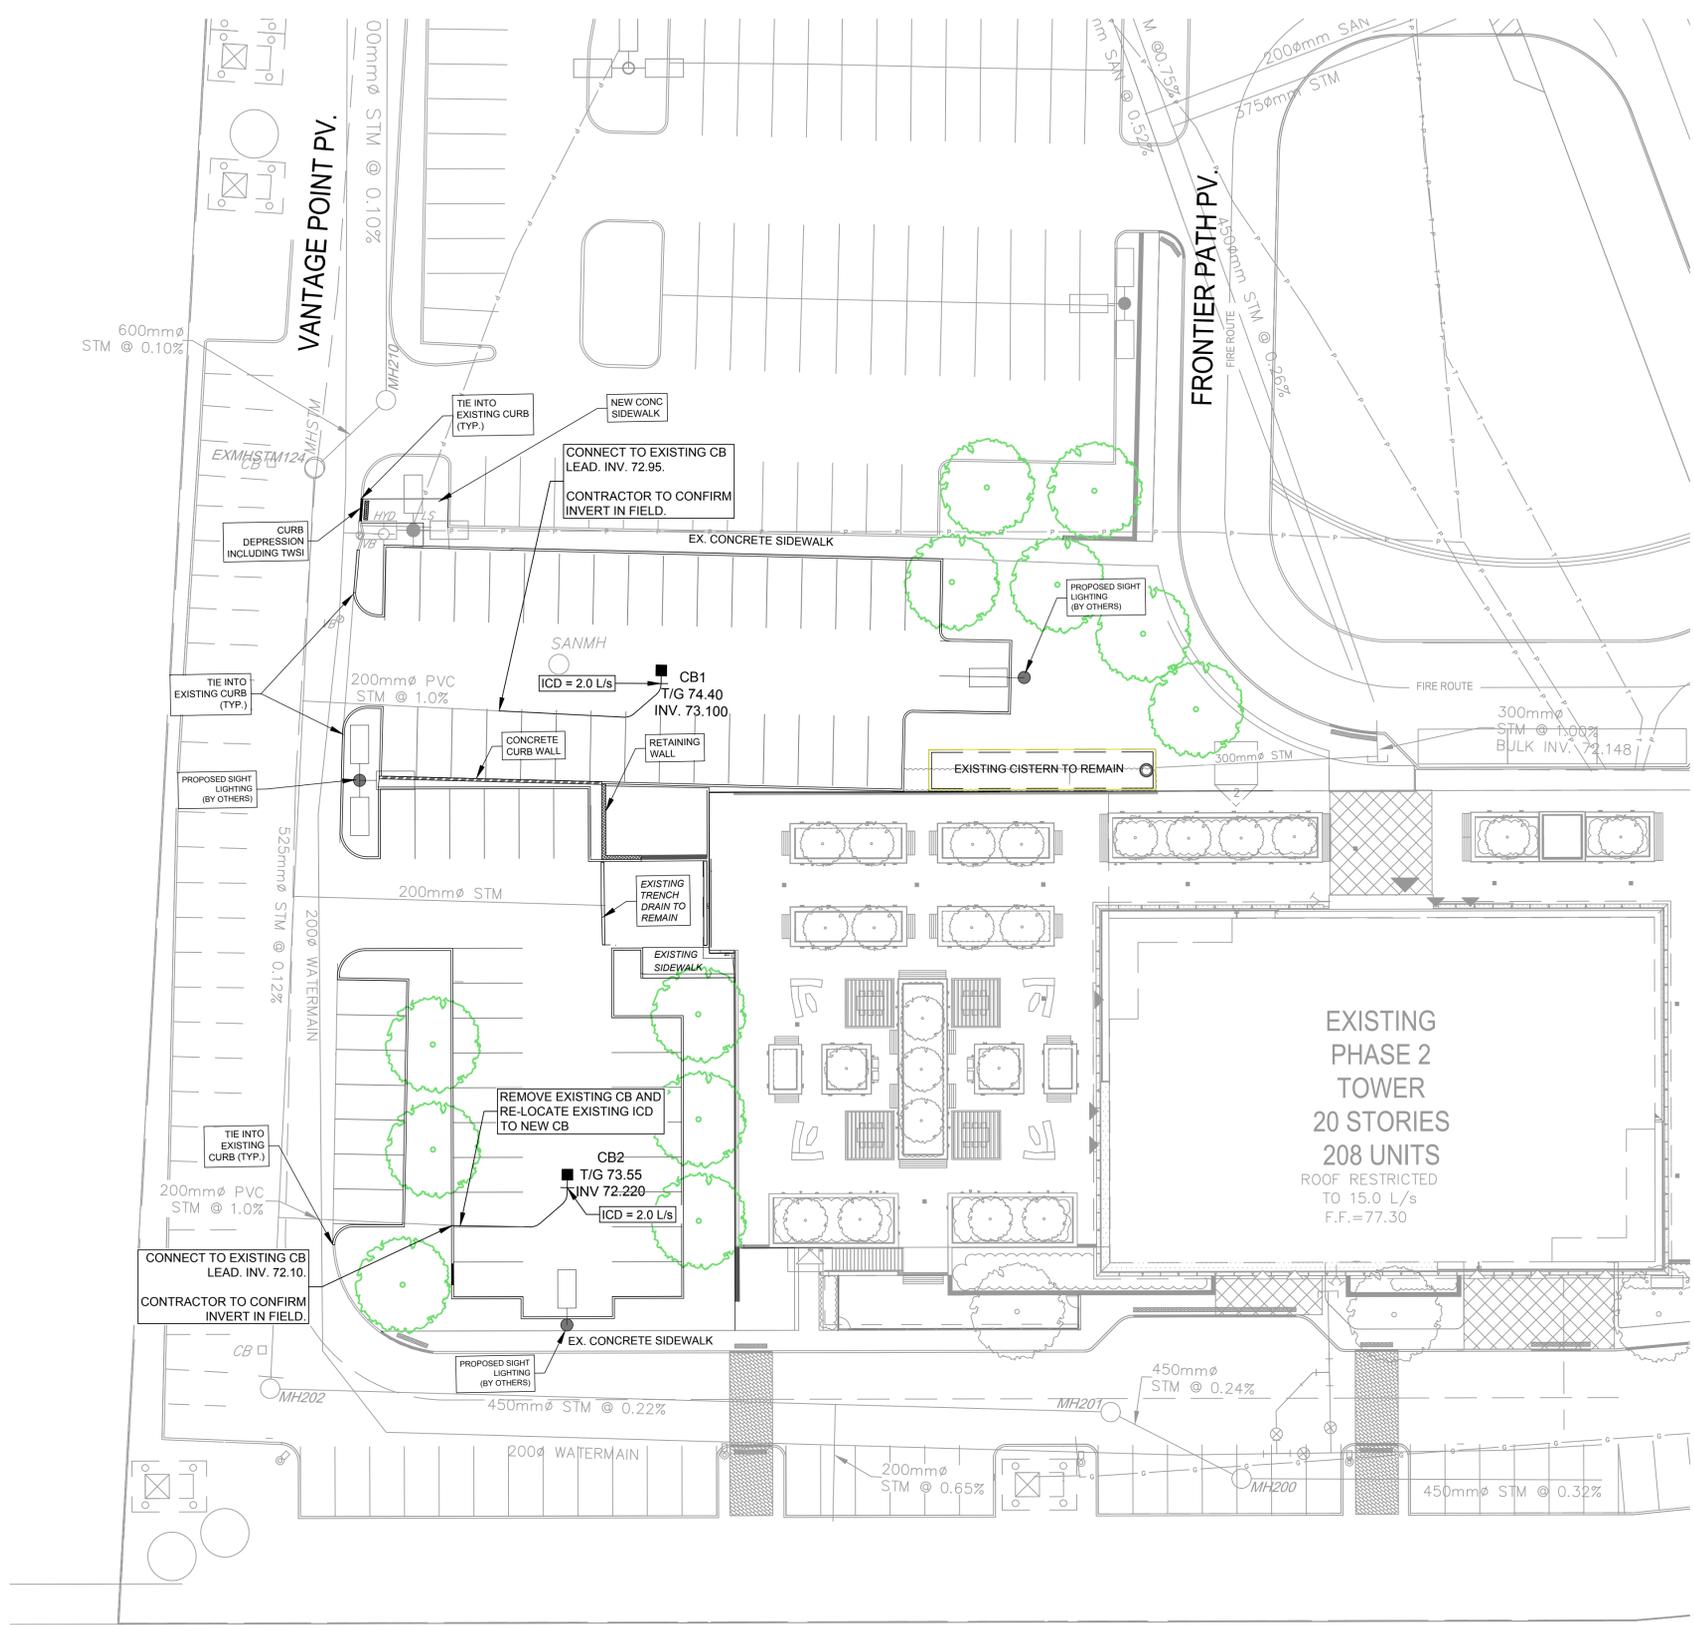

File Location: J:\38729-SilverCity\CA\5 Drawings\B\Civil\Current\Plan\Killing C-103 SERVICING PLAN.dwg Last Saved: January 16, 2026, by veghela4623 Plotted: January 19, 2026, 4:30:55 PM by Veghela, Devdatabah
 Scale: 1:1000
 Plan #: 17741

 

CLIENT



COPYRIGHT

This drawing has been prepared solely for the intended use, thus any reproduction or distribution for any purpose other than authorized by Arcadis is forbidden. Written dimensions shall have precedence over scaled dimensions. Contractors shall verify and be responsible for all dimensions and conditions on the job, and Arcadis shall be informed of any variations from the dimensions and conditions shown on the drawing. Shop drawings shall be submitted to Arcadis for general conformance before proceeding with fabrication.


Arcadis Professional Services (Canada) Inc.
formerly (B) Group Professional Services (Canada) Inc.

ISSUES

No.	DESCRIPTION	DATE
1	ISSUED FOR SPRA	2025-08-21
2	RE-ISSUED FOR SPRA	2026-01-19



CONSULTANTS

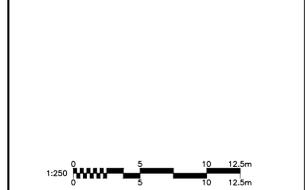

SEAL



PRIME CONSULTANT



333 Preston Street - Suite 500
Ottawa ON K1S 5N4 Canada
tel 613 225 1311
www.arcadis.com

PROJECT

**KILLAM - CITY PARK PHASE 2
INTERIM PARKING**

200 FRONTIER PATH PVT.

PROJECT NO:

38729

DRAWN BY:

D.D. / E.H.

CHECKED BY:

M.P.

PROJECT MGR:

T.R.B.

APPROVED BY:

T.R.B.

SHEET TITLE


GRADING PLAN

SHEET NUMBER

C-202

ISSUE


1

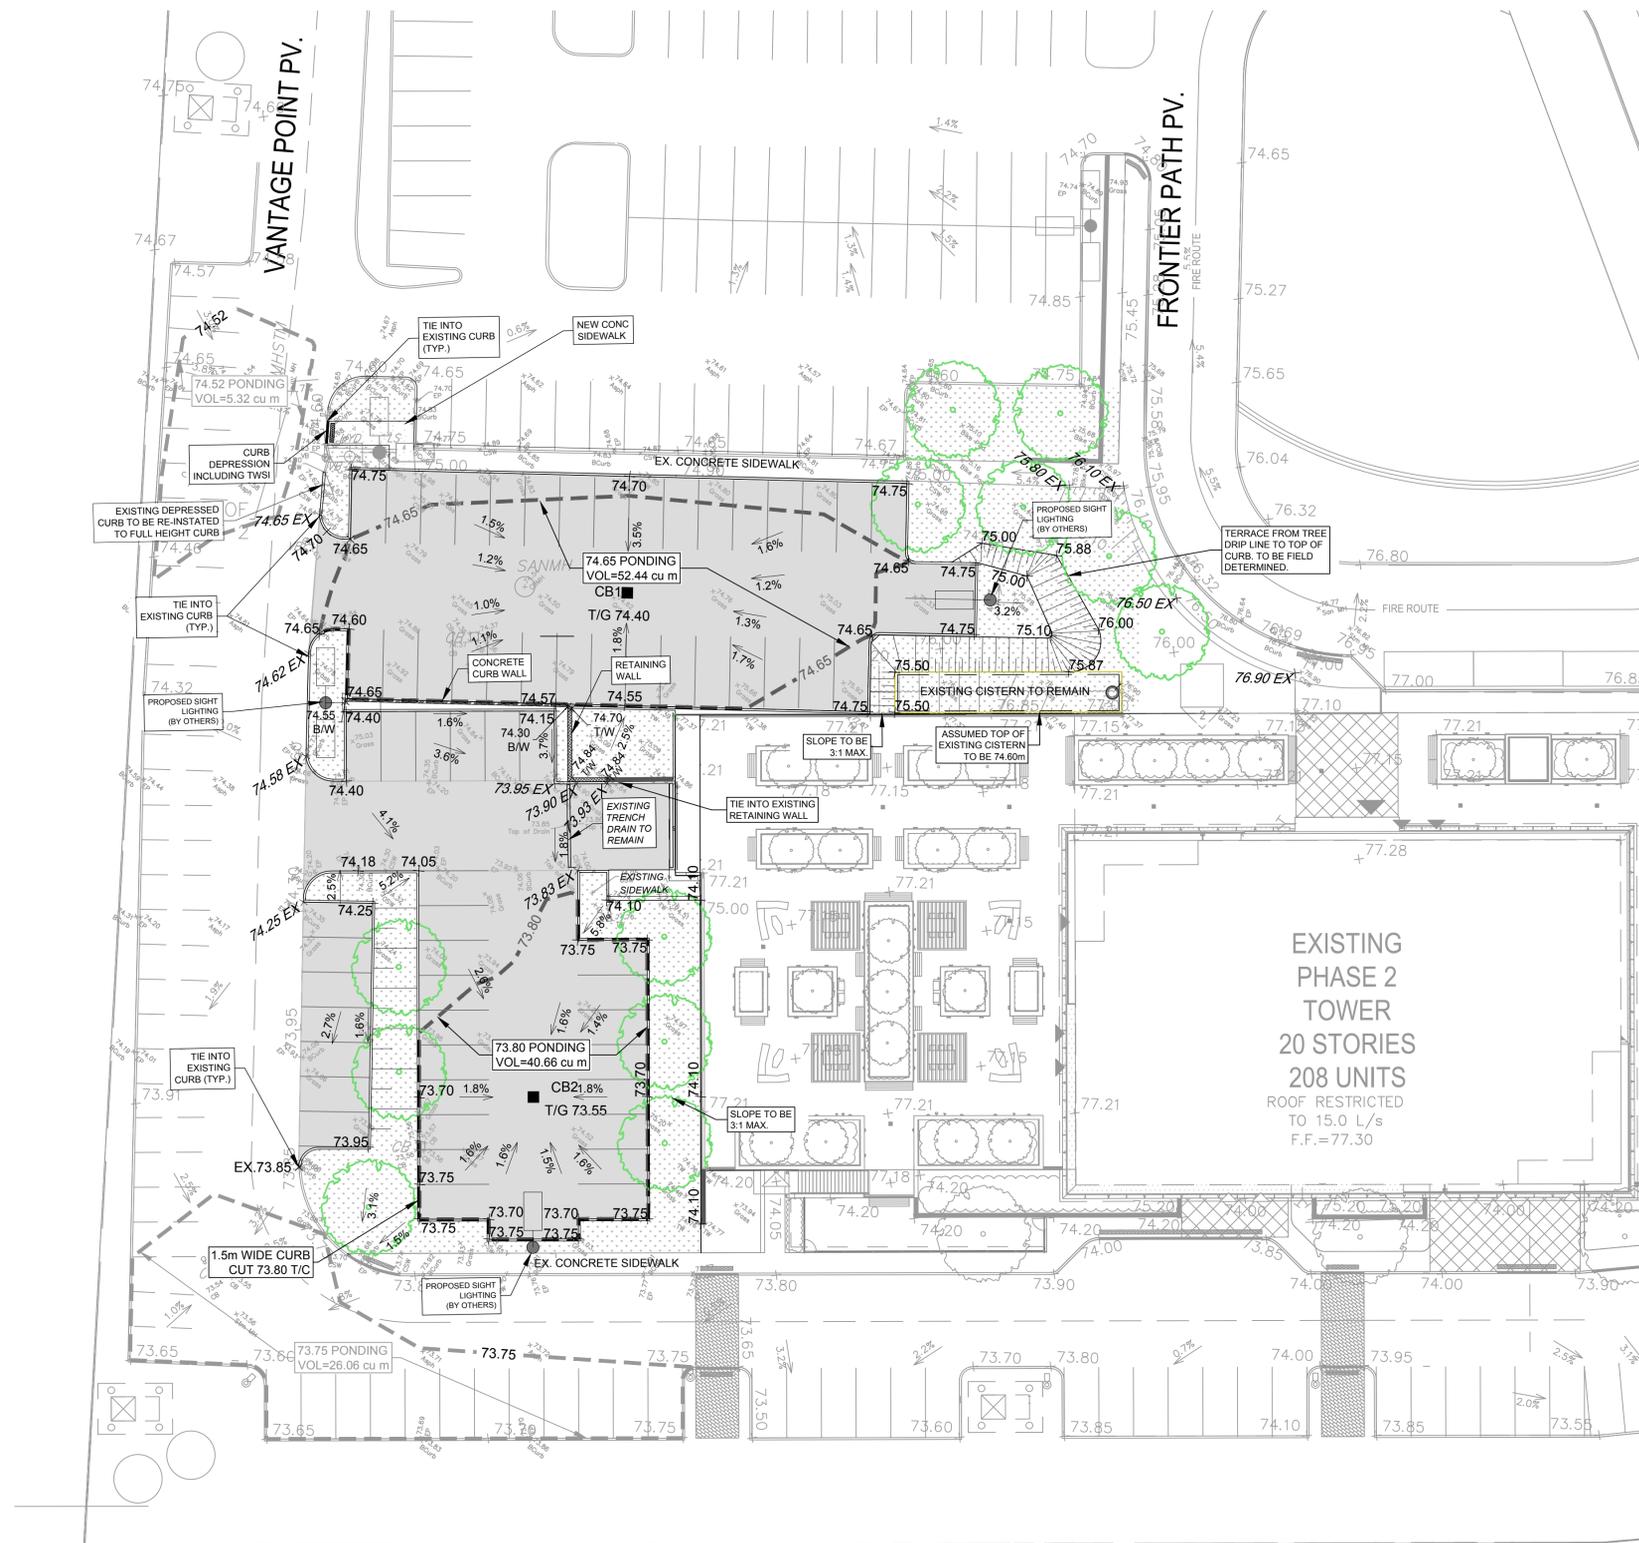

GRADING LEGEND

	SLOPE C/W FLOW DIRECTION
	PROPOSED SPOT GRADE
	RETAINING WALL C/W TOP OF WALL
	CONCRETE CURB WALL C/W ASPHALT AND BOTTOM (SURFACE) OF WALL
	FULL STATIC PONDING ELEVATION
	FULL STATIC PONDING ELEVATION
	PARKING PAVEMENT AREA
	PROPOSED TERRACING (MAX 3:1)
	SODDED AREA
	TOPOGRAPHICAL SURVEY BY ARCADIS JULY 18th 2025
	150mm HIGH CONCRETE CURB (UNLESS NOTED OTHERWISE)

File Location: \\38729-Sherway\CA\5.9 Drawings\58\Current\Plan\Killam\2025\Grading\Plan.dwg Last Saved: January 19, 2026, 6:23:04 PM by Vignolia, Devathian
Plan #: 17741

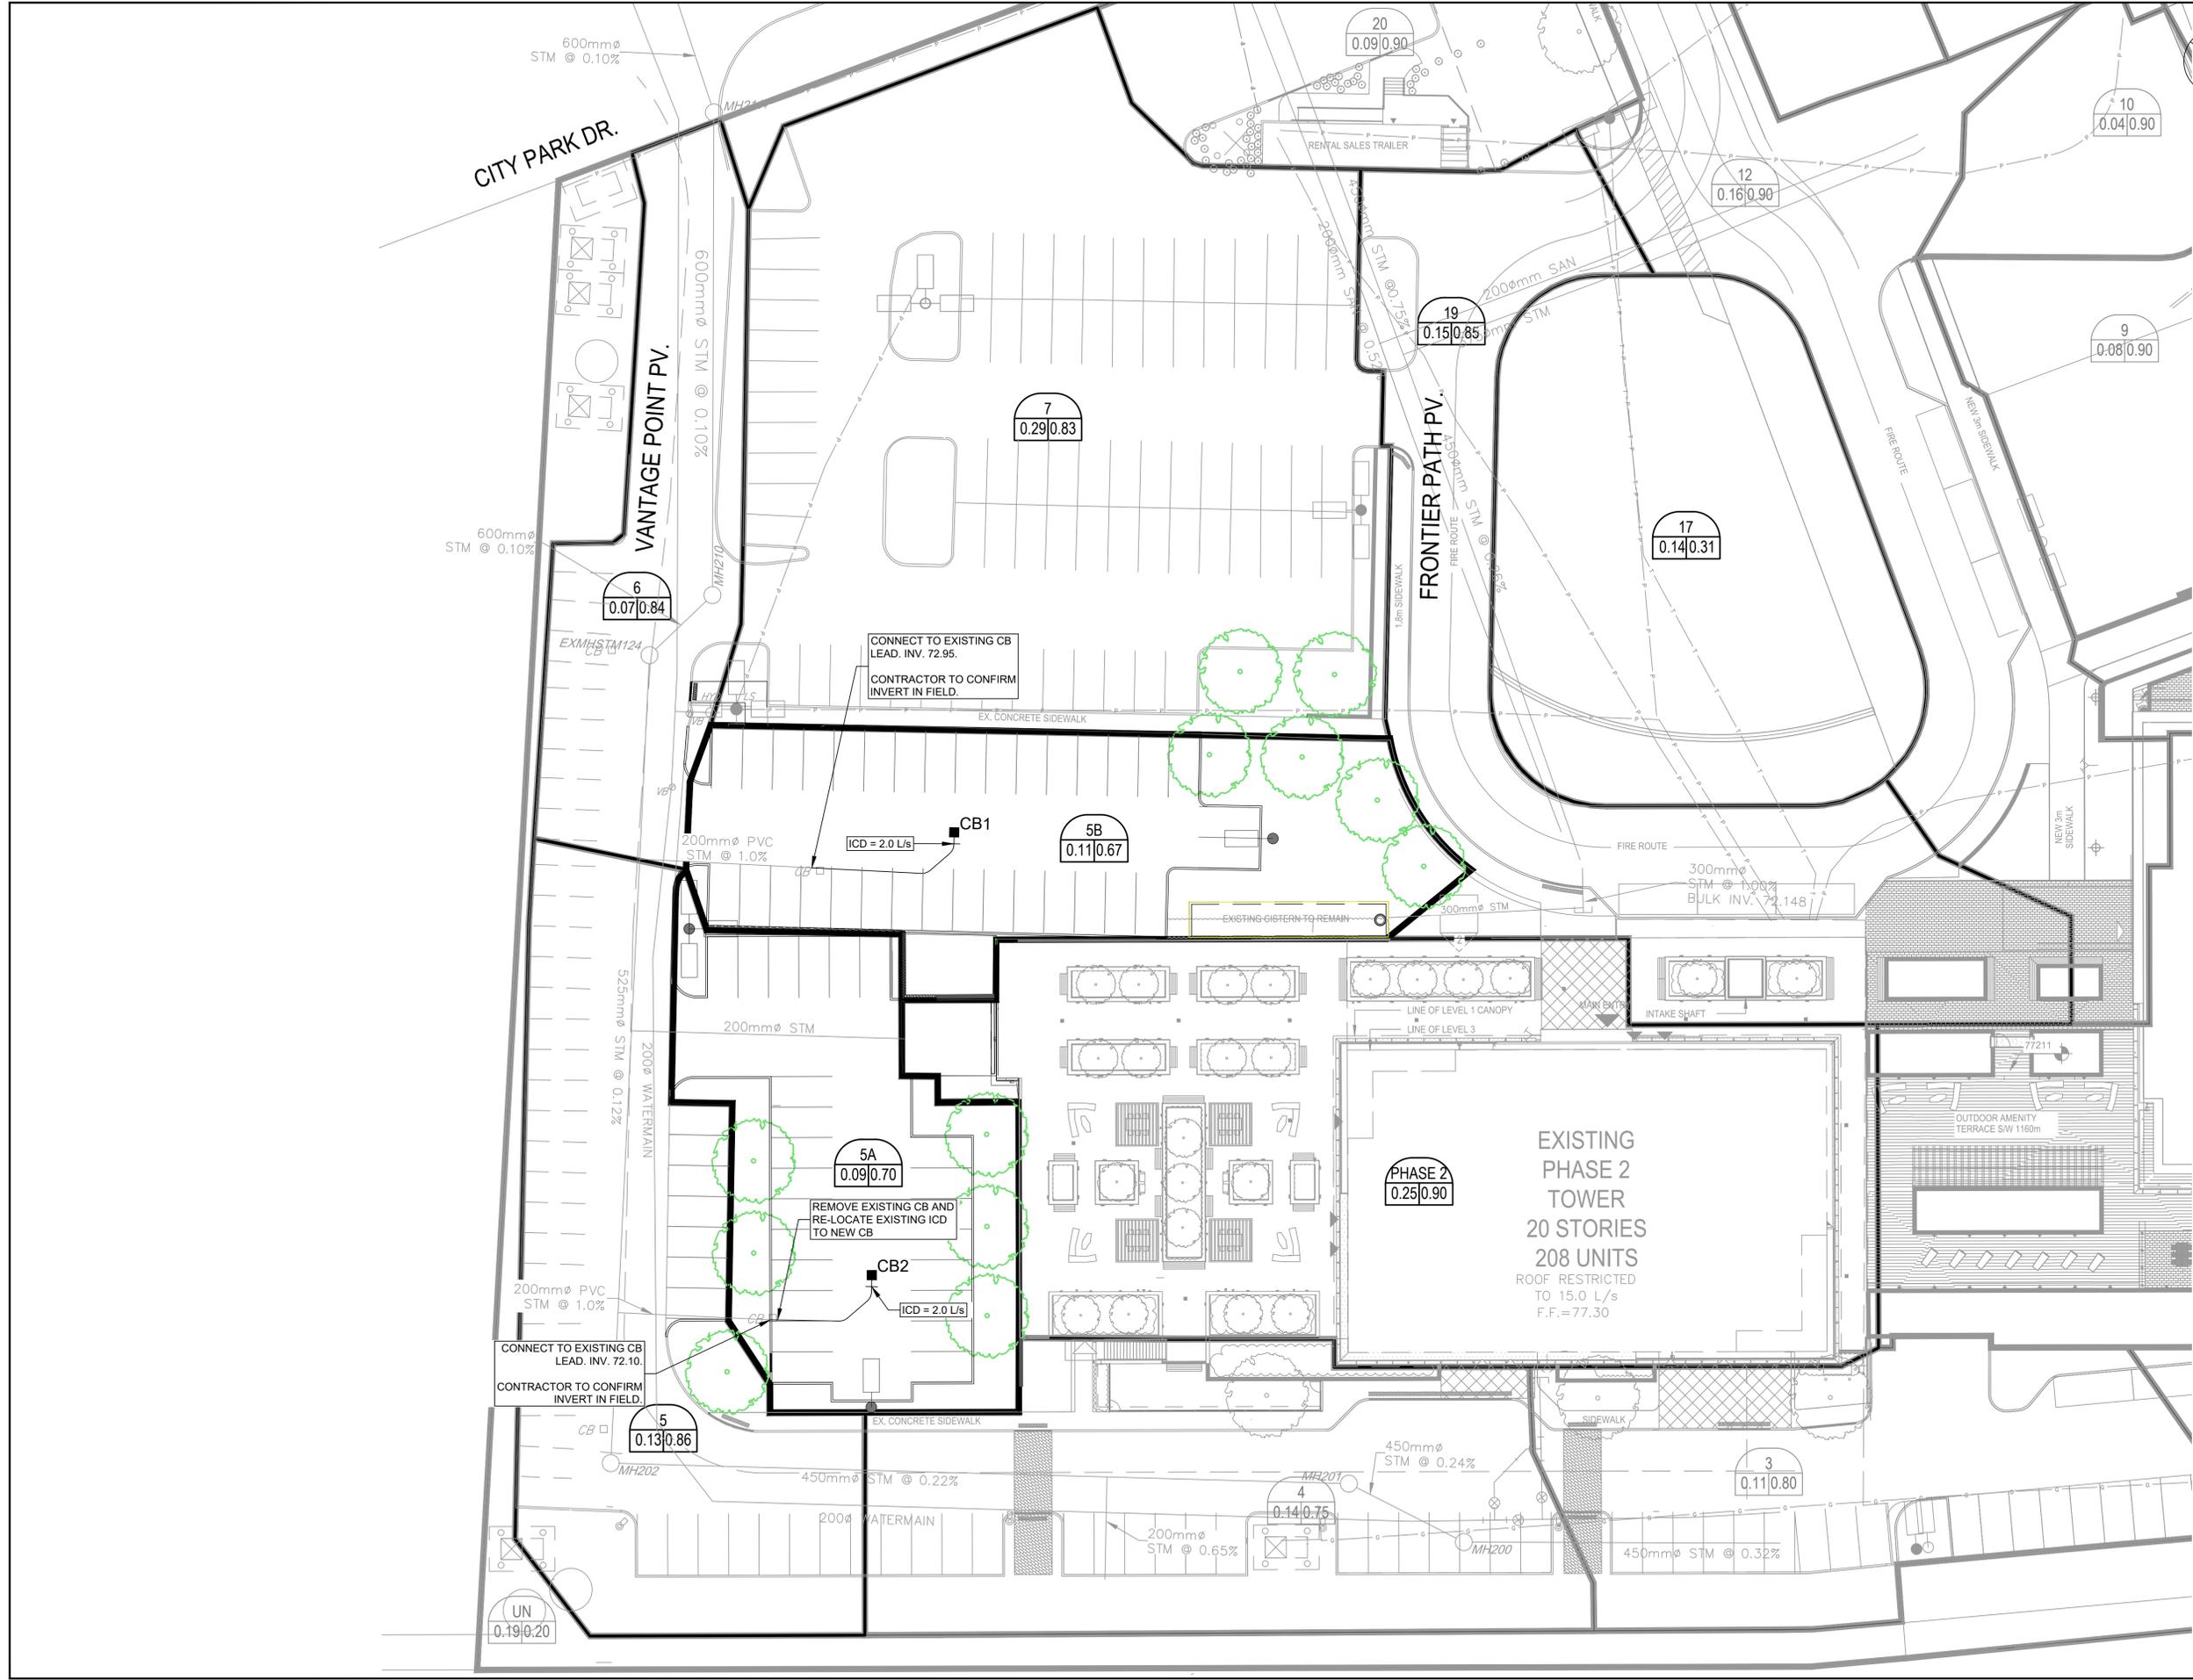

CLIENT

COPYRIGHT
 This drawing has been prepared solely for the intended use, thus any reproduction or distribution for any purpose other than authorized by Arcadis is forbidden. Written dimensions shall have precedence over scaled dimensions. Contractors shall verify and be responsible for all dimensions and conditions on the job, and Arcadis shall be informed of any variations from the dimensions and conditions shown on the drawing. Shop drawings shall be submitted to Arcadis for general conformance before proceeding with fabrication.

Arcadis Professional Services (Canada) Inc.
 formerly (B) Group Professional Services (Canada) Inc.

ISSUES		
No.	DESCRIPTION	DATE
1	ISSUED FOR SPRA	2025-08-21
2	RE-ISSUED FOR SPRA	2026-01-19

CONSULTANTS

SEAL

PRIME CONSULTANT

 333 Preston Street - Suite 500
 Ottawa ON K1S 5N4 Canada
 tel 613 225 1311
 www.arcadis.com

PROJECT
 KILLAM - CITY PARK PHASE 2
 INTERIM PARKING
 200 FRONTIER PATH PVT.

PROJECT NO: 38729
DRAWN BY: D.D. / E.H. **CHECKED BY:** M.P.
PROJECT MGR: T.R.B. **APPROVED BY:** T.R.B.

SHEET TITLE
 STORM DRAINAGE AREA PLAN

SHEET NUMBER C-502	ISSUE 1
------------------------------	-------------------

File Location: \\38729-SM\CityPark\Drawings\Storm\Storm Drainage Area Plan.dwg Last Saved: January 16, 2026, by: vnghehd4623 Plotted: January 16, 2026, 3:46:47 PM by: Vnghehd, Drevdabhai

