




1 West Elevation  
A1.4 Scale = 1:100

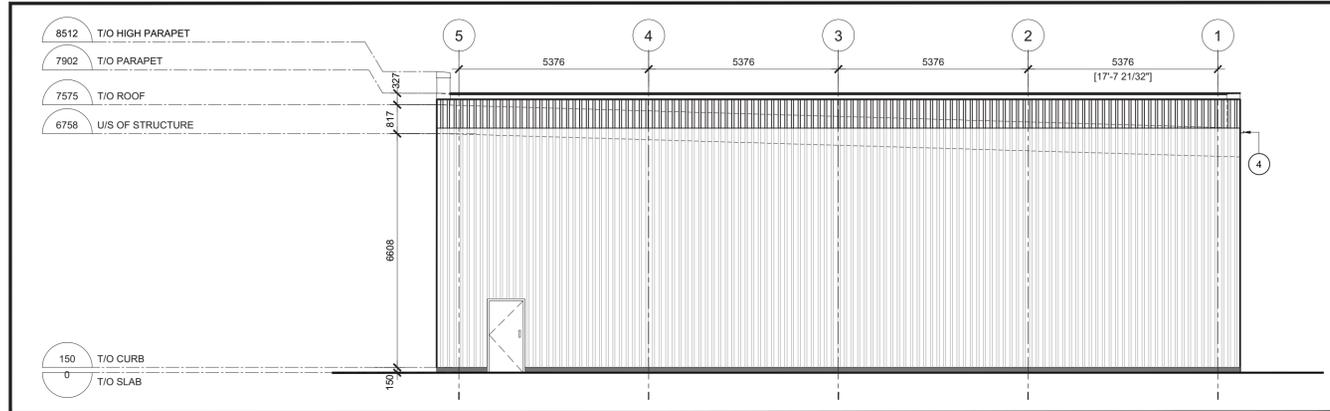

2 East Elevation  
A1.4 Scale = 1:100

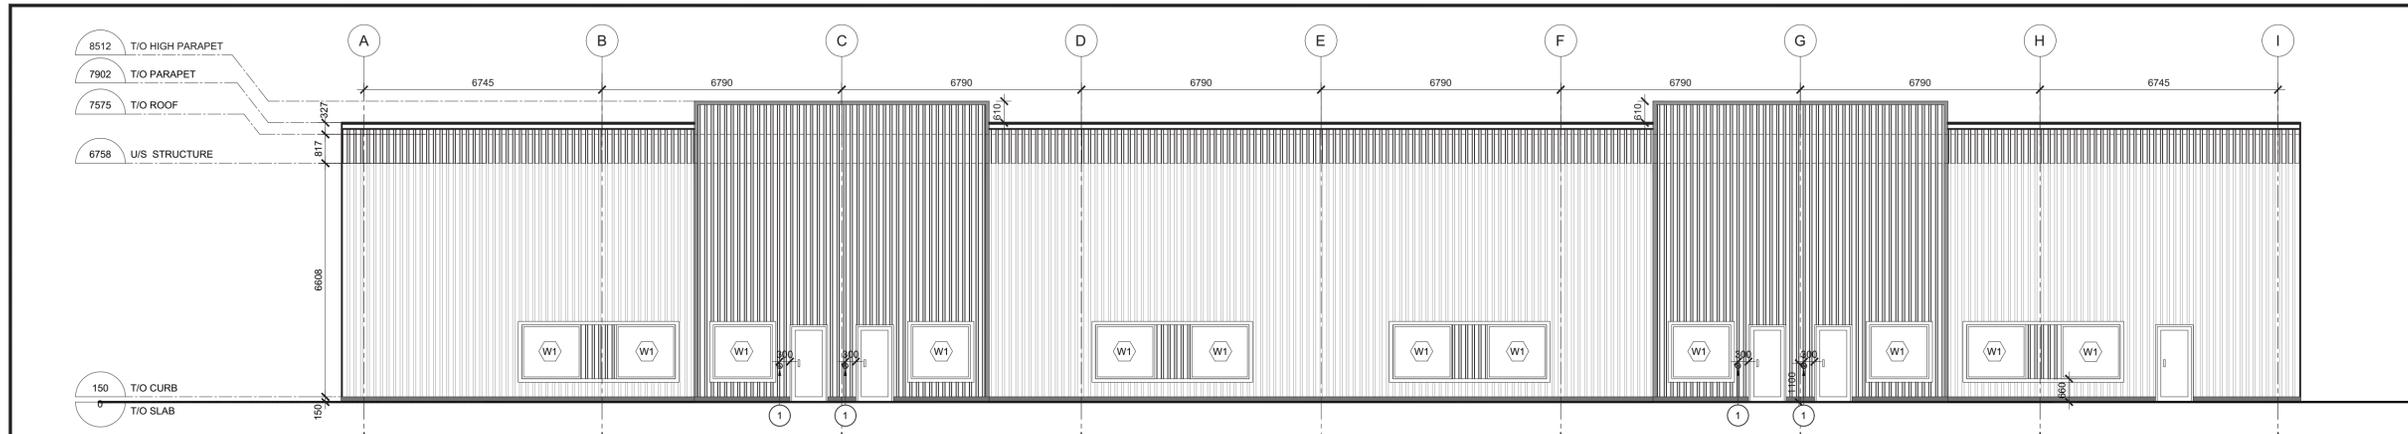

3 South Elevation  
A1.4 Scale = 1:100

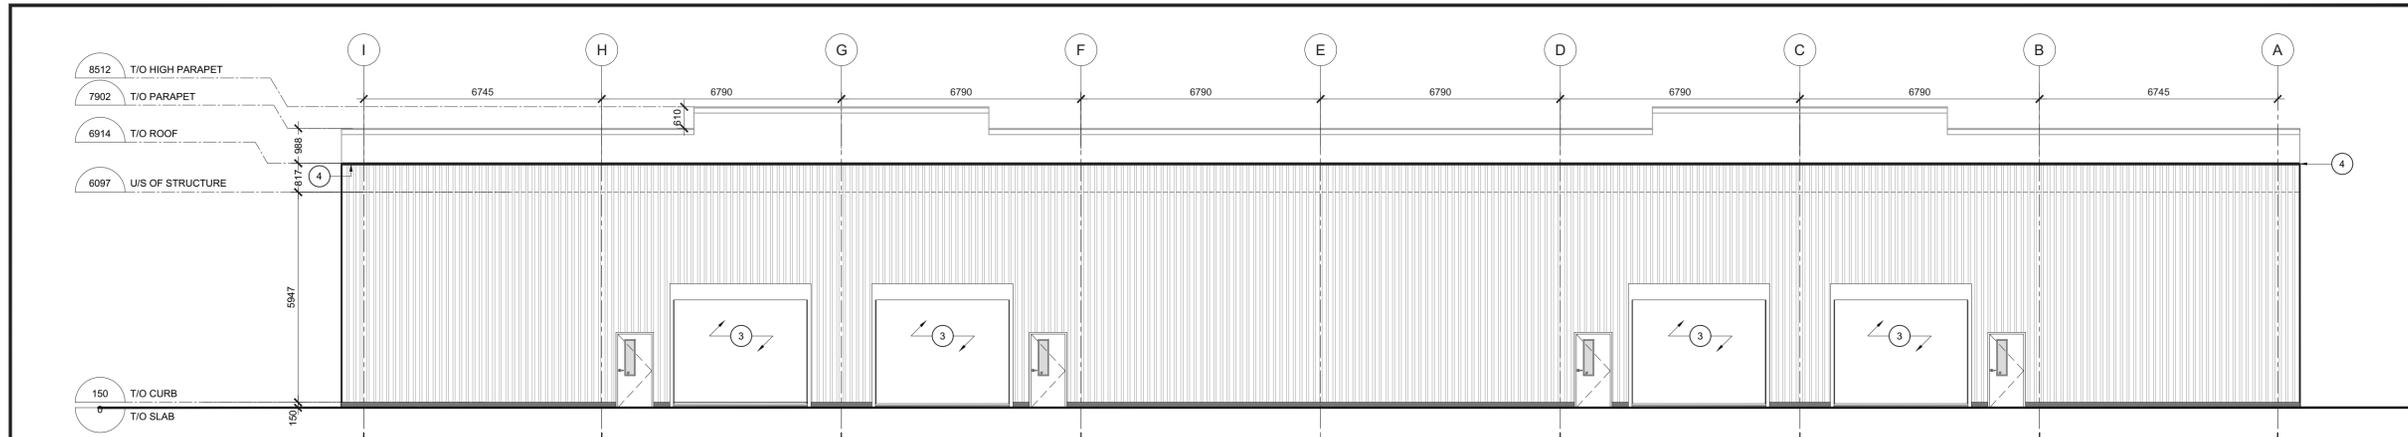

4 North Elevation  
A1.4 Scale = 1:100

LEGEND FOR DRAWING A1.4:

- 1. DOOR OPERATOR
- 2. RESERVED
- 3. OVERHEAD DOOR
- 4. PRE-FINISHED METAL SCUPPER WITH DRIP EDGE AND EAVES TROUGH.

LEGEND FOR DRAWING A1.4:

- WHITE CORRUGATED STEEL SIDING - TYPE #1
- ACCENT COLOUR CORRUGATED STEEL SIDING - TYPE #2



CONSTRUCTION NORTH



TRUE NORTH

4	Issued for City's Comments	15.01.26
3	Issued for City's Comments	10.09.25
2	Issued for City's Comments	29.04.25
1	Issued for Site Plan Approval	10.01.25
No	ISSUE/REVISION ÉMISSION/RÉVISION	DATE DD/MM/YY



1066 Somerset Street West, Suite 200, Ottawa Ontario, K1Y 4T3  
Telephone: 613.724.9914 E-mail: architecture@brydengibson.ca

PROJECT NAME / NOM DU PROJET

**1386-1394  
GREELY LANE**

1386-1394 Greely Ln, Greely, ON K4P 1A1

DRAWING TITLE / TITRE DU DESSIN

**ELEVATIONS**

JOB No 768-23	N° DE PROJET	DATE JAN 2026	DATE
SCALE 1:100	ECHELLE	PRINTING SCALE/ ÉCHELLE D'IMPRESSION	
CONCEPTION BY SG	CONÇUS PAR	IF THIS BAR IS NOT 25mm LONG, ADJUST YOUR PRINTING SCALE.	
DRAWN BY SB	DESSINÉ PAR	SI CETTE LIGNE NE MESURE PAS 25mm, AJUSTER VOTRE ÉCHELLE D'IMPRESSION.	
CHECKED BY SG	VÉRIFIÉ PAR		

ARCHITECT'S STAMP / TITRE DU DESSIN

ONTARIO ASSOCIATION  
OF  
ARCHITECTS  
Suzanne Gibson  
LICENCE  
8808

DRAWING No / DESSIN N°  
**A1.4**

REVISION No / RÉVISION N°  
1

FILE NO.-D07-12-25-0004  
PLAN NO.-19344