



5 MIDRISE BLOCK D - NORTH ELEVATION  
 A.200 ÉCHELLE / SCALE: 1:200



6 MIDRISE BLOCK D - SOUTH ELEVATION  
 A.200 ÉCHELLE / SCALE: 1:200



3 MIDRISE - WEST ELEVATION  
 A.200 ÉCHELLE / SCALE: 1:200



4 MIDRISE BLOCK E - SOUTH ELEVATION  
 A.200 ÉCHELLE / SCALE: 1:200



1 MIDRISE - EAST ELEVATION  
 A.200 ÉCHELLE / SCALE: 1:200



2 MIDRISE BLOCK E - NORTH ELEVATION  
 A.200 ÉCHELLE / SCALE: 1:200

**MATERIAL LEGEND**

- A BRICK MASONRY  
 COLOR: DARK GRAY
- B METAL PANEL CLADDING  
 COLOR: DARK GRAY
- C CURTAIN WALL GLAZING
- D METAL PANEL CLADDING (VERTICAL)  
 COLOR: LIGHT GRAY
- E METAL PANEL CLADDING  
 COLOR: LIGHT GRAY
- F METAL PANEL CLADDING (VERTICAL)  
 COLOR: DARK GRAY
- G METAL PANEL CLADDING (VERTICAL)  
 COLOR: LIGHT WOOD
- H BRICK MASONRY  
 COLOR: LIGHT GRAY
- I METAL PANEL CLADDING (HORIZONTAL)  
 COLOR: DARK GRAY
- J METAL PANEL CLADDING  
 COLOR: COPPER
- K METAL PANEL CLADDING (VERTICAL)  
 COLOR: MEDIUM WOOD
- L PERFORATED METAL PANEL RAILING  
 COLOR: BLACK
- N RAILING  
 COLOR: BLACK

No.	Date	Issued for / Object
1	2020-01-09	COORDINATION
2	2020-02-06	ISSUED FOR SITE PLAN CONTROL - SUBMISSION #1

Architecte / Architect  
 (Paysage) Landscape



Ingénieur / Engineer  
 (CMA)



Client / Client  
 1600 James Naismith LP  
 1460 The Queensway, Suite M264  
 Toronto, ON  
 M8Z 1S4

Architecte / Architect  
 Colecif d'architectes  
 3550, Saint-Armand O.  
 Montréal QC H3C 1A9  
 T. 514 861-9122

fig. 1  
 190 Somerset St W #205  
 Ottawa ON K1P 0J4  
 T. 613 695-6122

Dr. d'architecte / Copyright ©2024

Ce dessin est sujet au droit d'auteur. Il ne peut être reproduit pour quelque intention ou usage que ce soit, si ce n'est être utilisé en conjonction avec l'apposition de la signature et de l'estampe originale.

This drawing is subject to copyright. It is not to be reproduced for any purpose or by any means, and may only be used if it bears an original stamp and signature.

Seal / Seal

Note:  
 L'entrepreneur doit vérifier toutes les dimensions et informations sur le site et avant immédiatement l'architecte de toutes erreurs ou omissions.  
 Contractor shall verify all information and dimensions on site and immediately report any errors or omissions to the architect.

Project / Project  
 1600 James Naismith Drive - Phase 2

1600 James Naismith  
 Title / Titre  
 MIDRISE ELEVATIONS

Dessiné par / Drawn by  
 Author  
 No. projet / Project number  
 2415

Vérifié par / Verified by  
 Checker  
 No. dessin / Drawing number  
 Échelle / Scale  
 1:200

Date de création du dessin / Drawing creation date  
 06/05/18

A.200



7 TOWNHOME BLOCK B - NORTH ELEVATION  
E.CHELLE / SCALE: 1:200




8 TOWNHOME BLOCK B - EAST ELEVATION  
E.CHELLE / SCALE: 1:200



5 TOWNHOME BLOCK B - WEST ELEVATION  
E.CHELLE / SCALE: 1:200



6 TOWNHOME BLOCK B - SOUTH ELEVATION  
E.CHELLE / SCALE: 1:200

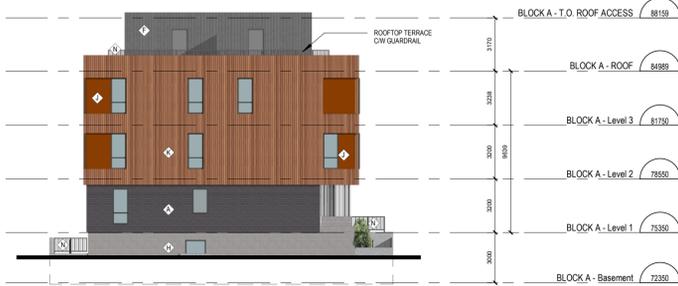

3 TOWNHOME BLOCKS A AND C - NORTH ELEVATION  
E.CHELLE / SCALE: 1:200



4 TOWNHOME BLOCK A AND C - EAST ELEVATION  
E.CHELLE / SCALE: 1:200



1 TOWNHOME BLOCKS A AND C - WEST ELEVATION  
E.CHELLE / SCALE: 1:200



2 TOWNHOME BLOCKS A AND C - SOUTH ELEVATION  
E.CHELLE / SCALE: 1:200

**MATERIAL LEGEND**

- A BRICK MASONRY  
COLOR: DARK GRAY
- B METAL PANEL CLADDING  
COLOR: DARK GRAY
- C CURTAIN WALL GLAZING
- D METAL PANEL CLADDING (VERTICAL)  
COLOR: LIGHT GRAY
- E METAL PANEL CLADDING  
COLOR: LIGHT GRAY
- F METAL PANEL CLADDING (VERTICAL)  
COLOR: DARK GRAY
- G METAL PANEL CLADDING (VERTICAL)  
COLOR: LIGHT WOOD
- H BRICK MASONRY  
COLOR: LIGHT GRAY
- I METAL PANEL CLADDING (HORIZONTAL)  
COLOR: DARK GRAY
- J METAL PANEL CLADDING  
COLOR: COPPER
- K METAL PANEL CLADDING (VERTICAL)  
COLOR: MEDIUM WOOD
- L PERFORATED METAL PANEL RAILING  
COLOR: BLACK
- N RAILING  
COLOR: BLACK

No.	Date	Issued for / Object
1	2020-01-09	COORDINATION
2	2020-02-06	ISSUED FOR SITE PLAN CONTROL - SUBMISSION #1



Client / Client  
1600 James Naismith LP  
1460 The Queensway, Suite M264  
Toronto, ON  
M8Z 1S4

Architecte / Architect  
figuri  
3555, Saint-Antoine O.  
Montréal QC H3C 1A9  
T. 514 861-9122

Architecte / Architect  
Collectif d'architectes  
figuri  
190 Somerset St W #205  
Ottawa ON K1P 0J4  
T. 613 695-6122  
www.figuri.ca

Droit d'auteur / Copyright ©2024  
Ce dessin est sujet au droit d'auteur. Il ne peut être reproduit pour quelque intention ou usage que ce soit, sans la permission écrite de l'architecte ou de l'architecte original.  
This drawing is subject to copyright. It is not to be reproduced for any purpose or by any means, and may only be used if it bears an original stamp and signature.

Notes:  
L'entrepreneur doit vérifier toutes les dimensions et informations sur le site et avant immédiatement l'architecte de toutes erreurs ou omissions.  
Contractor shall verify all information and dimensions on site and immediately report any errors or omissions to the architect.

Project / Project  
1600 James Naismith Drive - Phase 2

1600 James Naismith

Drawn by / Dessiné par: Author  
No. project / Project number: 2415

Checked by / Vérifié par: Checker  
No. design / Drawing number: 1:200

Date de création du dessin / Drawing creation date: 06/05/18