



10/16/2025 12:24:31 PM
 10/16/2025 12:24:31 PM
 10/16/2025 12:24:31 PM

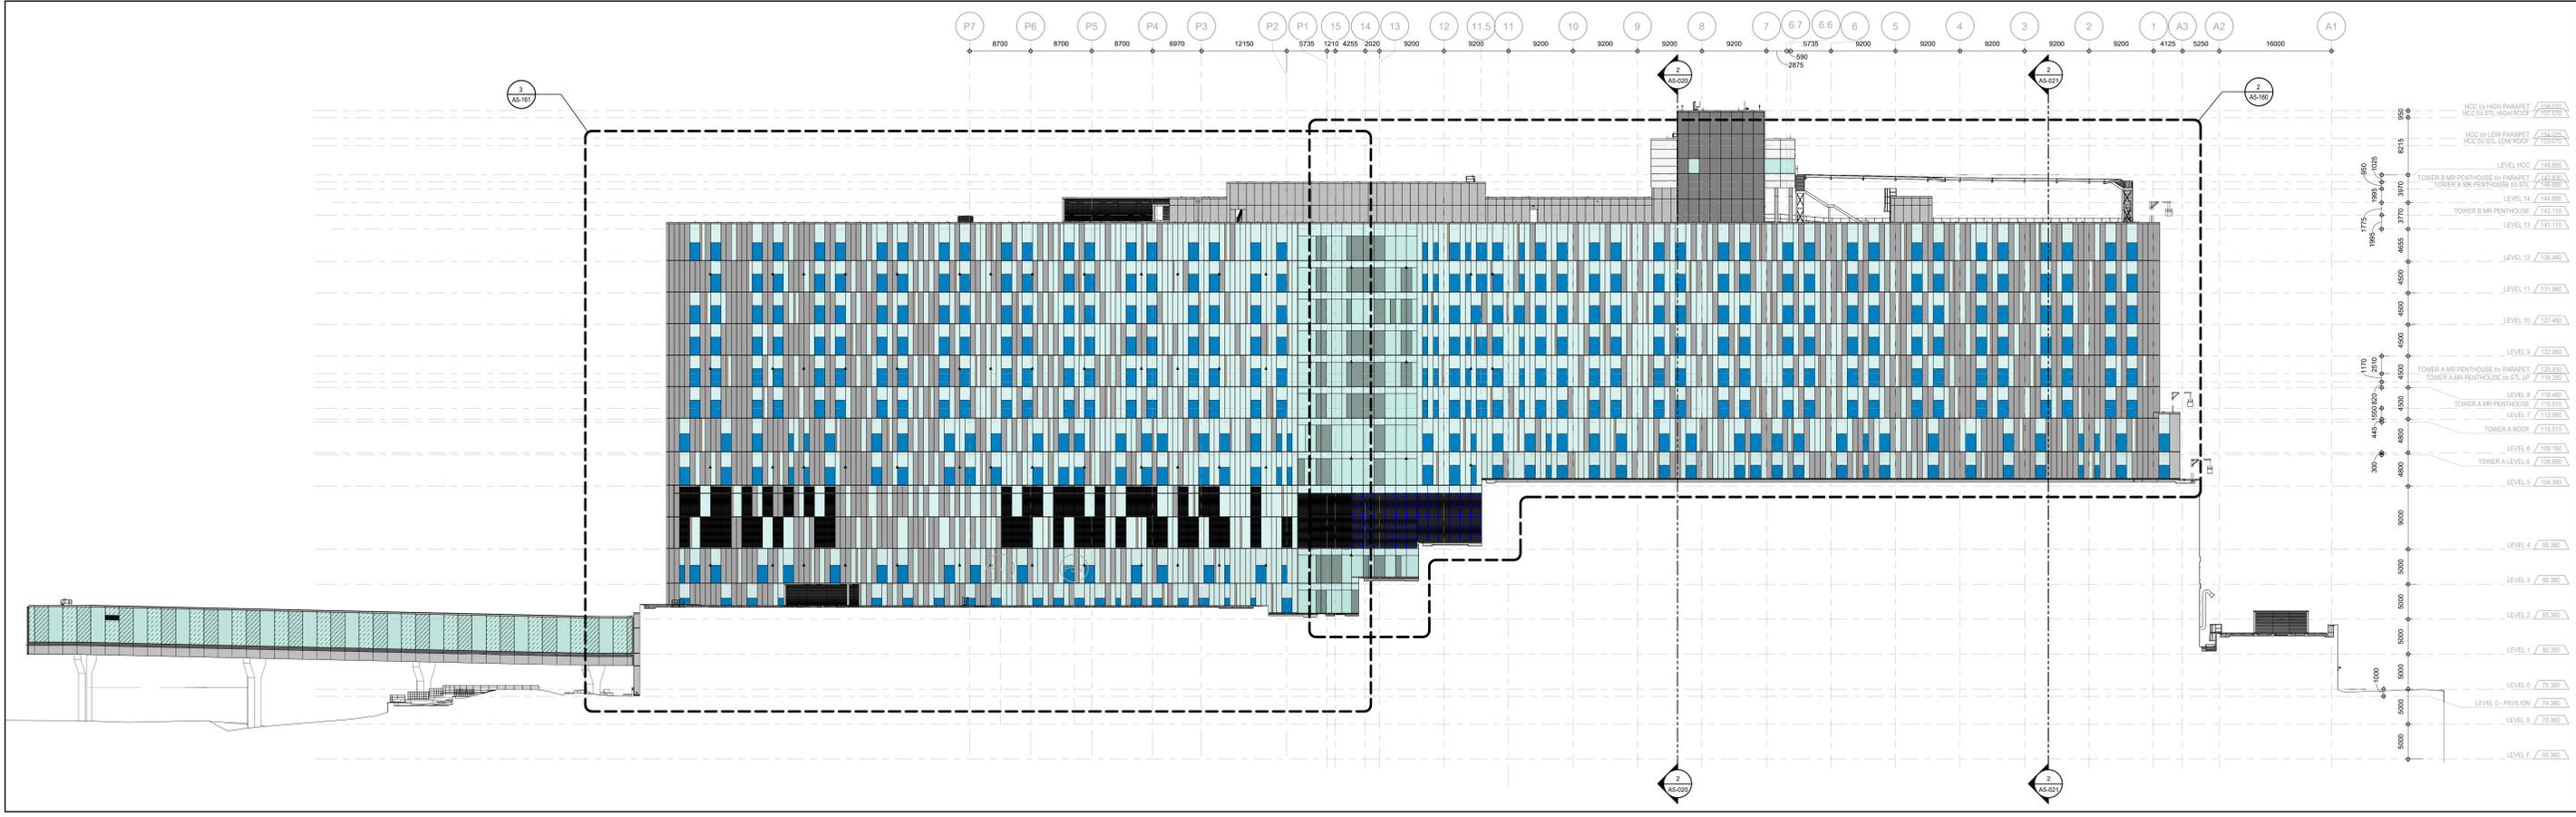

ELEVATION - WEST ELEVATION TOWER B
 A2-100.2
 1:250

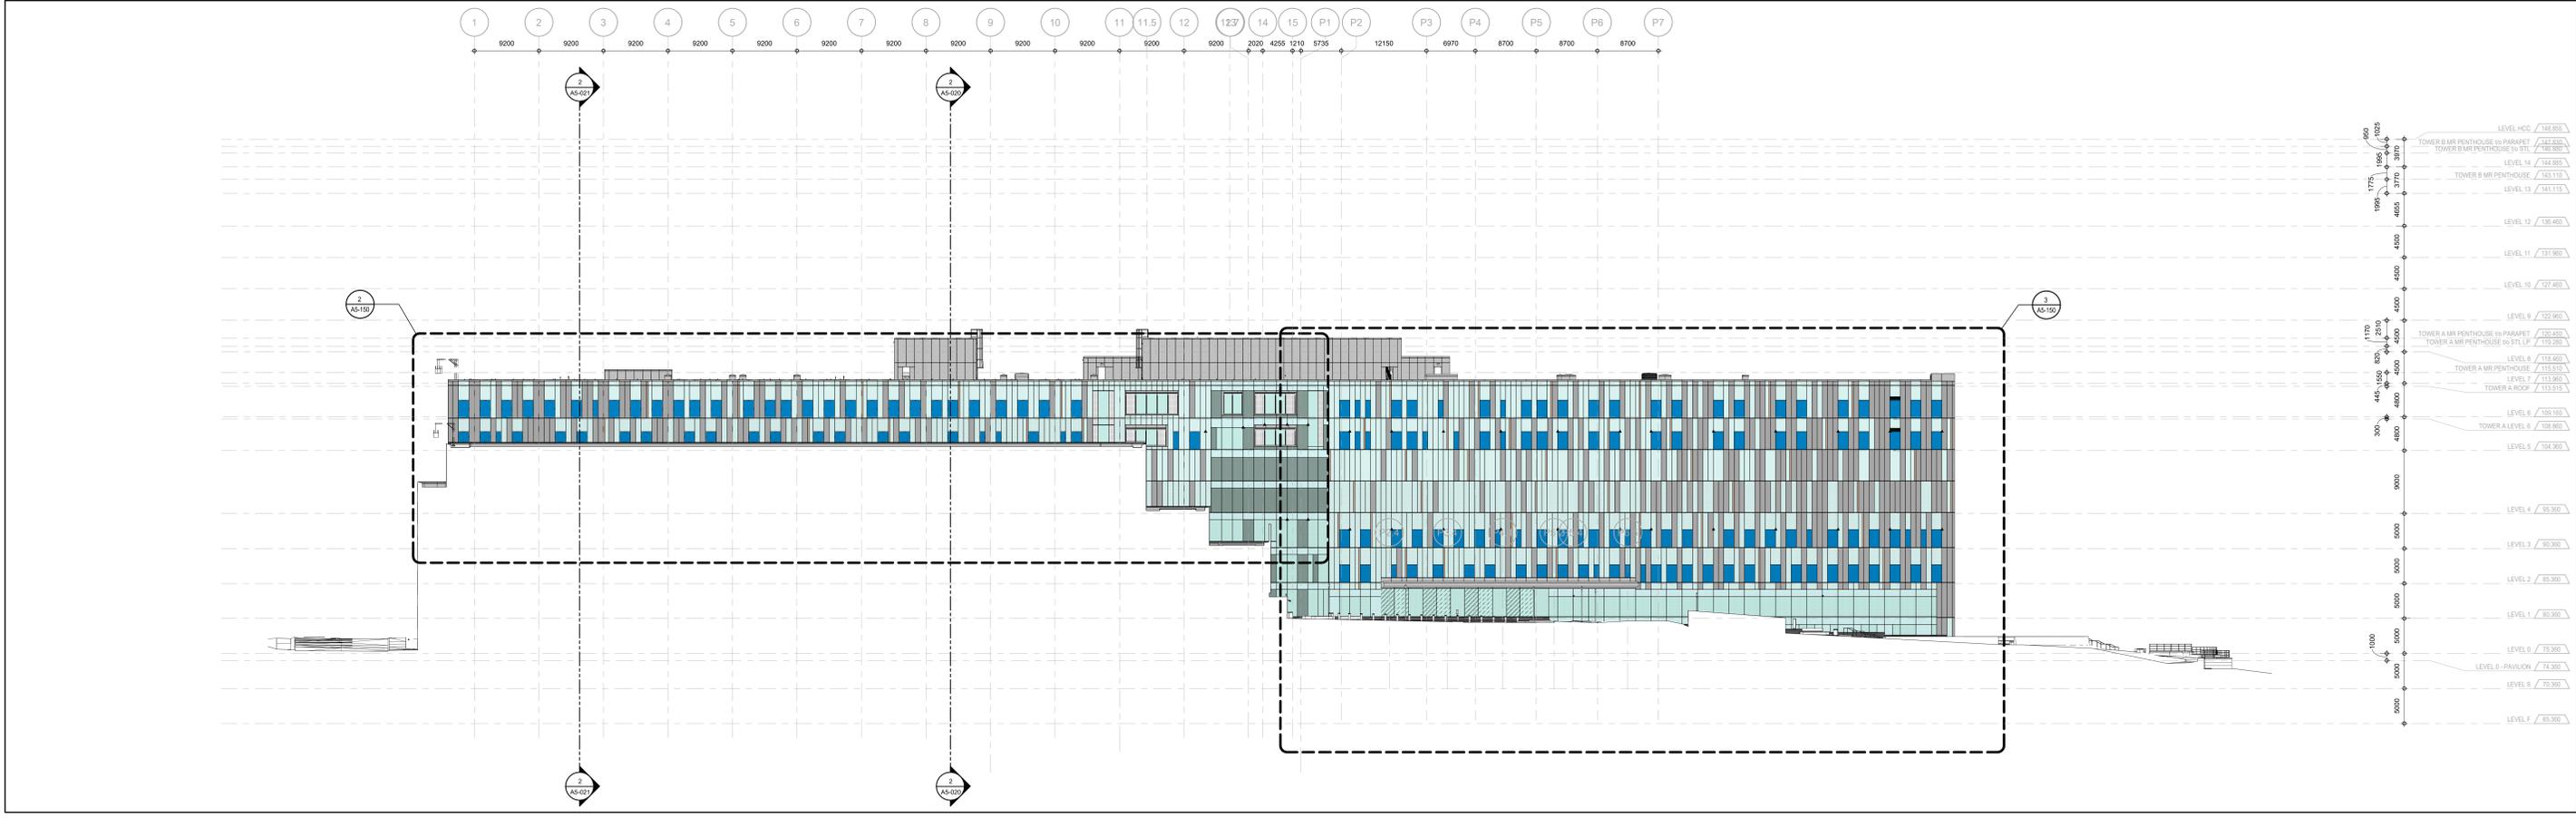

ELEVATION - EAST ELEVATION TOWER B
 A2-100.2
 1:250

PROJECT
 THE OTTAWA HOSPITAL
 NEW CAMPUS
 DEVELOPMENT -
 PHASE 4 MAIN HOSPITAL
 BUILDING
 900 CARLING AVE. OTTAWA, ONTARIO

CLIENT
 The Ottawa Hospital | L'Hôpital d'Ottawa

CONSTRUCTION
 Infrastructure Ontario | PCL | EllisDon

CLIENT PROJECT NO.
 1070002

KEY PLAN
 TRUE NORTH | PROJECT NORTH

REVISIONS

NO.	DESCRIPTION	DATE
02	SITE PLAN CONTROL RESUBMISSION	2026-01-12
01	95% DD SUBMISSION	2025-09-19
00	ISSUED	

DRAWING STATUS
 NOT FOR CONSTRUCTION

DISCREPANCIES MUST BE REPORTED IMMEDIATELY TO THE ARCHITECT BEFORE PROCEEDING. ONLY FIGURED DIMENSIONS ARE TO BE USED. CONTRACTORS MUST CHECK ALL DIMENSIONS ON SITE. THIS DRAWING IS PROTECTED BY COPYRIGHT.

ALL DIMENSIONS ARE SHOWN IN METRIC.

AUTHOR
 adamson ASSOCIATES ARCHITECTS
 A Partnership of Corporations

PROJECT TEAM
DESIGN-BUILDER POLCO A JOINT VENTURE
ARCHITECTURAL PARSON ARCHITECTS LIMITED
 JOON LAMARIE PRATTE ARCHITECTS
 ADAMSON ASSOCIATE ARCHITECTS
 888 ARCH INC INC
STRUCTURAL STEPHENSON ENGINEERING LTD
 BOUTHILLETTE PARÉ/PAUL INC.
MECHANICAL HR ANGUS & ASSOCIATES LTD
 CROSBY ENGINEERING LTD.
ELECTRICAL MCELVEY & SWANN INTERNATIONAL INC.
 HSP CANADA INC.
CIVIL HSP CANADA INC.
LANDSCAPE HERSCHELS DESIGN INC.
 P&P LANDSCAPE ARCHITECTURE

BUILDING CODE UMG BUILDING CODE CONSULTANTS LTD.
AUTHOR PROJECT NO. 2233-00

STAMP

DRAWING TITLE
 BUILDING ELEVATION
 (INTERIOR EAST & WEST)

DRAWN AAA-PT | **CHECKED** JM
SCALE AT 42" x 60" | **DATE** 19 SEP 2025
GRAPHIC SCALE 0 2.5 5 7.5 10 M
SCALE IN METERS

DRAWING NO. A5-012 | **REV. NO.** 02