


10/16/2025 12:23:17 PM
 10/16/2025 12:23:17 PM



ELEVATION - EAST ELEVATION TOWER B
 AS-100.5
 1:250

WINDOW TO WALL RATIO (PER BUILDING)		
FACADE	VISION GLAZING	SOLID WALL/PANEL
AG EAST FACADE	0%	100%
AG SOUTH FACADE	6%	92%
AG WEST FACADE	0%	100%
PAVILION NORTH FACADE	55%	45%
PAVILION WEST FACADE	79%	21%
PODIUM NORTH LOWER FACADE	84%	16%
PODIUM NORTH UPPER FACADE	79%	21%
PODIUM SOUTH FACADE	28%	72%
TOWER A EAST FACADE	21%	79%
TOWER A NORTH FACADE	10%	90%
TOWER A SOUTH FACADE	18%	82%
TOWER A WEST FACADE	13%	87%
TOWER B EAST FACADE	18%	84%
TOWER B NORTH FACADE	11%	89%
TOWER B SOUTH FACADE	13%	87%
TOWER B WEST FACADE	18%	82%
UNKNOWN	0%	100%

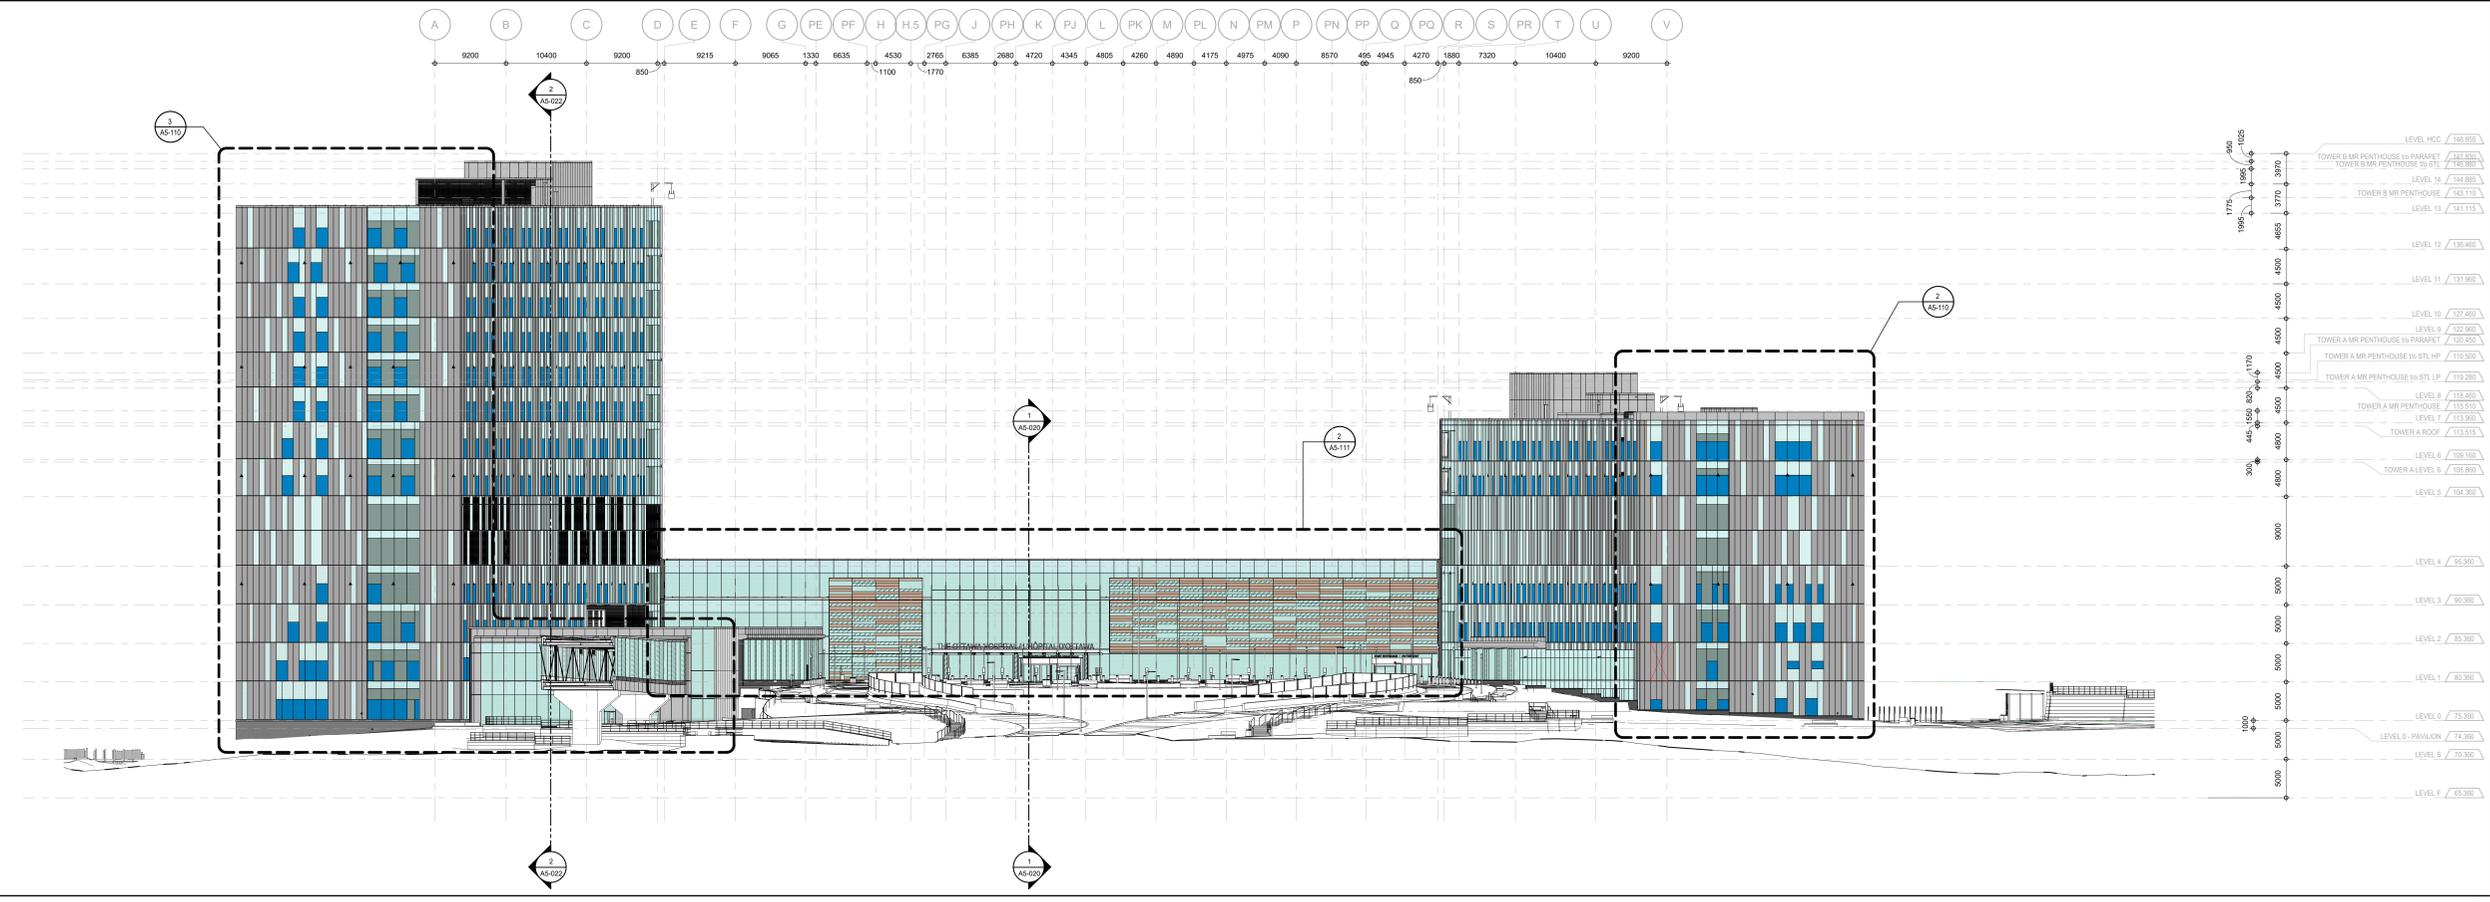

ELEVATION - NORTH ELEVATION TOWER A, TOWER B AND PODIUM
 AS-110.2
 1:250

PROJECT
 THE OTTAWA HOSPITAL
 NEW CAMPUS
 DEVELOPMENT -
 PHASE 4 MAIN HOSPITAL
 BUILDING
 900 CARLING AVE. OTTAWA, ONTARIO

CLIENT
 The Ottawa Hospital | L'Hôpital d'Ottawa

CONSTRUCTION
 Infrastructure Ontario
 PCL | EllisDon

CLIENT PROJECT NO.
 1070002

KEY PLAN
 TRUE NORTH | PROJECT NORTH

REVISIONS

02	SITE PLAN CONTROL RESUBMISSION	2026-01-10
01	95% DD SUBMISSION	2025-09-10
00	NOI	ISSUED

NOT FOR CONSTRUCTION
 DISCREPANCIES MUST BE REPORTED IMMEDIATELY TO THE ARCHITECT BEFORE PROCEEDING. ONLY FIGURED DIMENSIONS ARE TO BE USED. CONTRACTORS MUST CHECK ALL DIMENSIONS ON SITE. THIS DRAWING IS PROTECTED BY COPYRIGHT.

AUTHOR
 adamson ASSOCIATES ARCHITECTS
 A Partnership of Corporations

PROJECT TEAM
DESIGN-BUILDER PCL/AD A JOINT VENTURE
ARCHITECTURAL PARSON ARCHITECTS LIMITED
 JOON LAMARIE PRATTE ARCHITECTS
 ADAMSON ASSOCIATE ARCHITECTS
 888 ARCHITECTS INC.
STRUCTURAL STEPHENSON ENGINEERING LTD.
 BOUTHELLE PARIZEAU INC.
MECHANICAL HR ANGUS & ASSOCIATES LTD.
 CROSBY ENGINEERING LTD.
ELECTRICAL MELVEY & BROWN INTERNATIONAL INC.
 WSP CARLING INC.
CIVIL WSP CARLING INC.
LANDSCAPE HERSCHELS DESIGN INC.
 P&P LANDSCAPE ARCHITECTURE

BUILDING CODE UMG BUILDING CODE CONSULTANTS LTD.
AUTHOR PROJECT NO. 2233-00

DRAWING TITLE
 BUILDING ELEVATION (NORTH & EAST)

DRAWN AAA-PT | **CHECKED** JM
SCALE AT 40" x 60" | **DATE** 19 SEP 2025
GRAPHIC SCALE 0 2.5 5 10' | **SCALE IN METERS**

DRAWING NO. A5-010 | **REV. NO.** 02