


SHEET INDEX		
SHEET No.	ISSUE No.	SHEET TITLE
CIVIL		
C0-000	07	COVER
C0-001	07	INDEX
C0-002	07	LEGEND
C0-003	07	GENERAL NOTES 1 OF 1
C0-300	07	REMOVAL PLAN 1 OF 5
C0-301	07	REMOVAL PLAN 2 OF 5
C0-302	07	REMOVAL PLAN 3 OF 5
C0-303	07	REMOVAL PLAN 4 OF 5
C0-304	07	REMOVAL PLAN 5 OF 5
C1-200	07	SITE SERVICING PLAN 1 OF 5
C1-201	07	SITE SERVICING PLAN 2 OF 5
C1-202	07	SITE SERVICING PLAN 3 OF 5
C1-203	07	SITE SERVICING PLAN 4 OF 5
C1-204	07	SITE SERVICING PLAN & OGS CONFIGURATION 5 OF 5
C1-210	07	SITE SERVICING OVERALL PLAN
C1-300	02	SUBDRAIN OVERALL PLAN
C1-400	04	PLAN AND PROFILES 1 OF 3
C1-401	04	PLAN AND PROFILES 2 OF 3
C1-402	04	PLAN AND PROFILES 3 OF 3
C1-600	06	TABLES 1 OF 1
C1-900	07	DETAILS 1 OF 2
C1-901	07	DETAILS 2 OF 2
C3-200	07	EROSION AND SEDIMENT CONTROL PLAN 1 OF 5
C3-201	07	EROSION AND SEDIMENT CONTROL PLAN 2 OF 5
C3-202	07	EROSION AND SEDIMENT CONTROL PLAN 3 OF 5
C3-203	07	EROSION AND SEDIMENT CONTROL PLAN 4 OF 5
C3-204	07	EROSION AND SEDIMENT CONTROL PLAN 5 OF 5
C3-900	02	EROSION AND SEDIMENT DETAILS 1 OF 1
C4-200	07	PRE-DEVELOPMENT DRAINAGE PLAN
C4-201	07	POST-DEVELOPMENT DRAINAGE PLAN
C5-200	07	SITE GRADING PLAN 1 OF 5
C5-201	07	SITE GRADING PLAN 2 OF 5
C5-202	07	SITE GRADING PLAN 3 OF 5
C5-203	07	SITE GRADING PLAN 4 OF 5
C5-204	07	SITE GRADING PLAN 5 OF 5
C5-500	06	GRADING SECTIONS 1 OF 1
C6-200	07	SITE COMPOSITE UTILITY PLAN 1 OF 5
C6-201	07	SITE COMPOSITE UTILITY PLAN 2 OF 5
C6-202	07	SITE COMPOSITE UTILITY PLAN 3 OF 5
C6-203	07	SITE COMPOSITE UTILITY PLAN 4 OF 5
C6-204	07	SITE COMPOSITE UTILITY PLAN 5 OF 5
RETAINING WALLS		
C7-400	07	RETAINING WALLS - SITE LAYOUT
C7-401	07	RETAINING WALL #3
C7-402	07	RETAINING WALLS #4 & #5
C7-403	07	RETAINING WALLS #6 & #7
C7-404	07	RETAINING WALLS #8 & #9
C7-405	07	RETAINING WALL #12
C7-406	07	C7-406 - RETAINING WALLS #13, #14 & #15
C7-407	06	RETAINING WALLS #18A & #18B
C7-408	04	DETAILS CAST-IN-PLACE WALLS

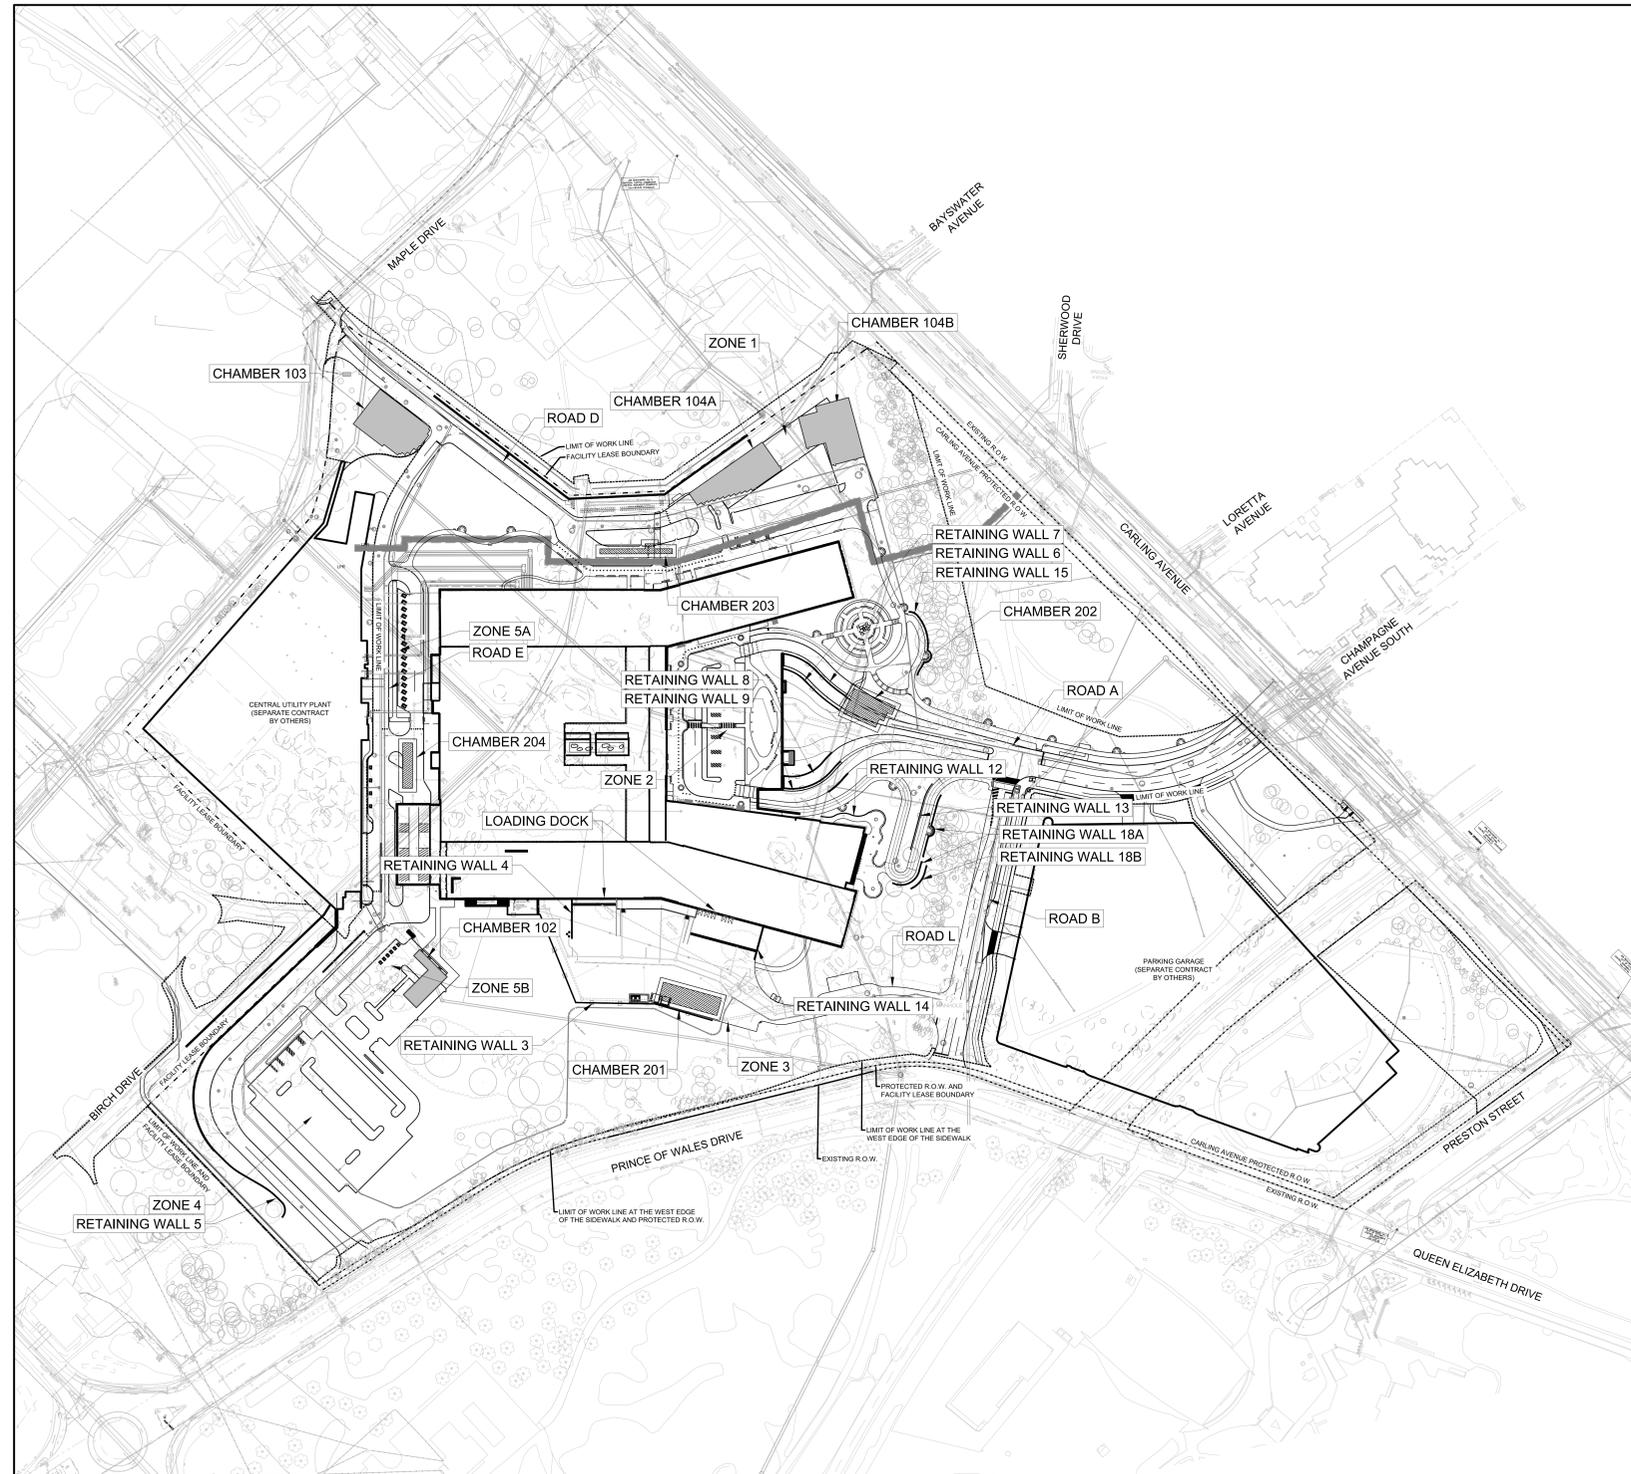

PROJECT
**THE OTTAWA HOSPITAL
 NEW CAMPUS
 DEVELOPMENT -
 PHASE 4 MAIN HOSPITAL
 BUILDING**

900 CARLING AVE, OTTAWA, ONTARIO

CLIENT
 The Ottawa Hospital | L'Hôpital d'Ottawa

Infrastructure Ontario

PCL **EllisDon**

CLIENT PROJECT NO.
 1070002

KEY PLAN
 TRUE NORTH PROJECT NORTH

07 SITE PLAN CONTROL RESUBMISSION 2024-01-12
 08 80% DD SUBMISSION 2025-09-19
 09 SITE PLAN CONTROL RESUBMISSION 2025-06-03
 04 65% DD SUBMISSION 2025-06-05
 03 30% DD SUBMISSION 2025-01-28
 02 ISSUES FOR ACPOR READINESS 2025-01-28
 01 80% DD SUBMISSION 2024-09-15
 N/A ISSUED DATE

DRAWING STATUS
NOT FOR CONSTRUCTION

DISCREPANCIES MUST BE REPORTED IMMEDIATELY TO THE ARCHITECT BEFORE PROCEEDING. CONTRACTORS MUST CHECK ALL DIMENSIONS ON SITE. THIS DRAWING IS PROTECTED BY COPYRIGHT. ALL DIMENSIONS ARE SHOWN IN METRIC.

AUTORS
wsp

PROJECT TEAM
 DESIGN BUILDER: PCL & JOINT VENTURE
 ARCHITECTURAL: PARKIN ARCHITECTS LIMITED, JODAN LAMARRE PRATTE ARCHITECTS, ADAMSON ASSOCIATE ARCHITECTS, 188 ARCHITECTS OTTAWA INC.
 STRUCTURAL: STEPHENSON ENGINEERING LTD., BOUILLLETTE PARIS/PA INC.
 MECHANICAL: HANIGUS & ASSOCIATES LTD., CROSSEY ENGINEERING LTD.
 ELECTRICAL: MULVEY & BANANI INTERNATIONAL INC.
 CIVIL: WSP CANADA INC.
 LANDSCAPE: VERTICES DESIGN INC., PWP LANDSCAPE ARCHITECTURE
 BUILDING CODE: UMDG BUILDING CODE CONSULTANTS LTD.

AUTHOR PROJECT NO.
 CA0027758.0-51

DRAWING TITLE
 INDEX

DRAWN
 L. CURLEY / B. NANDLAL

CHECKED
 C. GRAHAM

SCALE
 AT 47" x 69"
 1:1000

DATE
 2024-02-26

GRAPHIC SCALE
 1:1000

DRAWING NO.
 C0-001

REV NO.
 07

#1889