


DATE: 2024-02-28 10:30 AM

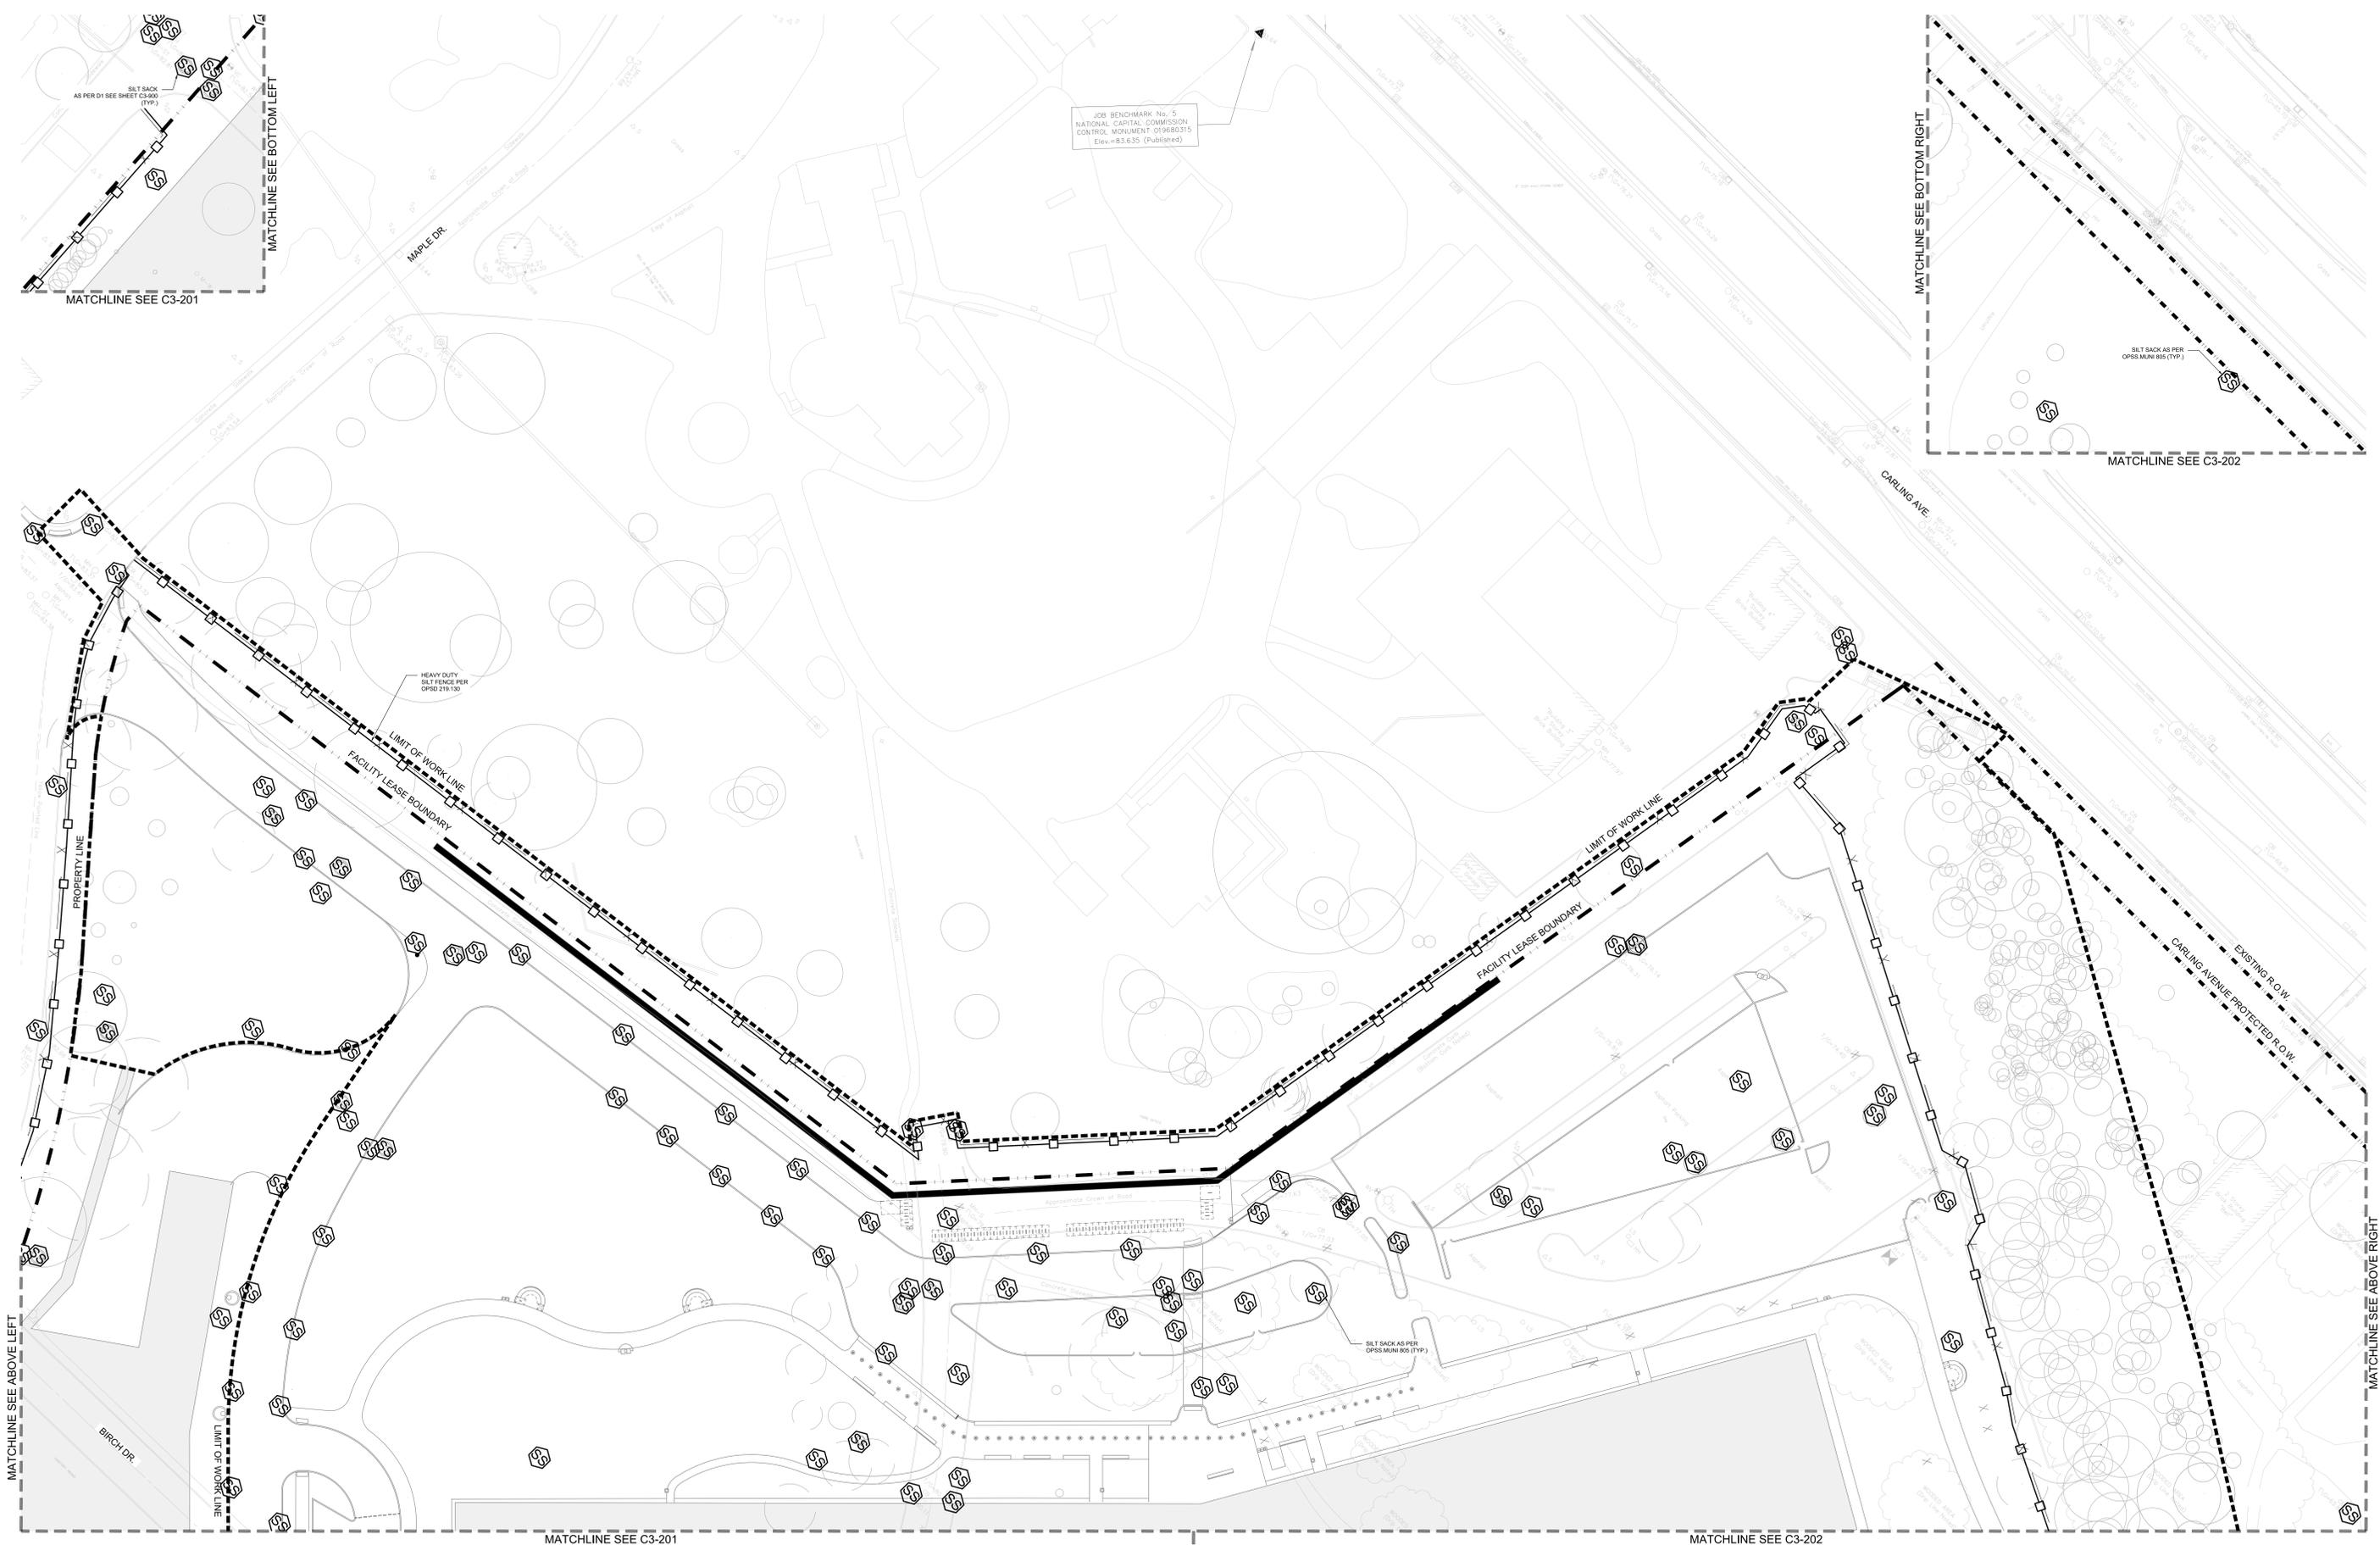

**PROJECT**  
**THE OTTAWA HOSPITAL  
 NEW CAMPUS  
 DEVELOPMENT -  
 PHASE 4 MAIN HOSPITAL  
 BUILDING**  
 900 CARLING AVE, OTTAWA, ONTARIO

**CLIENT**  
 The Ottawa Hospital | L'Hôpital d'Ottawa

**CONSTRUCTION**  
 Infrastructure Ontario | PCL | EllisDon

**CLIENT PROJECT NO.**  
 1070002

**KEY PLAN**  
 TRILE NORTH PROJECT NORTH

**REVISIONS**

NO.	DESCRIPTION	DATE
07	SITE PLAN CONTROL RESUBMISSION	2026-01-12
06	80% DD SUBMISSION	2025-09-19
05	SITE PLAN CONTROL RESUBMISSION	2025-06-05
04	65% DD SUBMISSION	2025-06-05
03	30% DD SUBMISSION	2025-01-28
02	ISSUES FOR WORK READINESS	2025-01-28
01	80% SD SUBMISSION	2024-09-15
N/A	ISSUED	DATE

**DRAWING STATUS**  
**NOT FOR CONSTRUCTION**

DISCREPANCIES MUST BE REPORTED IMMEDIATELY TO THE ARCHITECT BEFORE PROCEEDING. ONLY FIGURED DIMENSIONS ARE TO BE USED. CONTRACTORS MUST CHECK ALL DIMENSIONS ON SITE. THIS DRAWING IS PROTECTED BY COPYRIGHT. ALL DIMENSIONS ARE SHOWN IN METRIC.

**AUTHOR**  
 wsp

**PROJECT TEAM**  
 DESIGN-BUILDER: POLID A JOINT VENTURE  
 ARCHITECTURAL: PARKIN ARCHITECTS LIMITED, JODON LAMARRE PRATTE ARCHITECTS, ADAMSON ASSOCIATE ARCHITECTS, 888 ARCHITECTS OTTAWA INC.  
 STRUCTURAL: STEPHENSON ENGINEERING LTD., BOUYGUE PARIS/PA/INC.  
 MECHANICAL: H.H. ANGUS & ASSOCIATES LTD., CROSBY ENGINEERING LTD.  
 ELECTRICAL: MULVEY & BANANI INTERNATIONAL INC.  
 CIVIL: WSP CANADA INC.  
 LANDSCAPE: VERTEDES DESIGN INC., PWP LANDSCAPE ARCHITECTURE  
 BUILDING CODE: LMDC BUILDING CODE CONSULTANTS LTD.

**AUTHOR PROJECT NO.**  
 CA0027758.0-51

**DRAWING TITLE**  
**EROSION AND  
 SEDIMENT  
 CONTROL PLAN  
 1 OF 5**

**DRAWN**  
 L. CURLEY / B. NANDLAL

**CHECKED**  
 C. GRAHAM

**SCALE**  
 AT 47" x 69"  
 1:250

**DATE**  
 2024-02-28

**GRAPHIC SCALE**  
 1:250

**DRAWING NO.**  
**C3-200**

**REV NO.**  
**07**

**D07-12-22-0188**  
 #1889