


PLOT DATE: 2024-02-28 1:54 PM
 PLOT DATE: 2024-02-28 1:54 PM
 PLOT DATE: 2024-02-28 1:54 PM

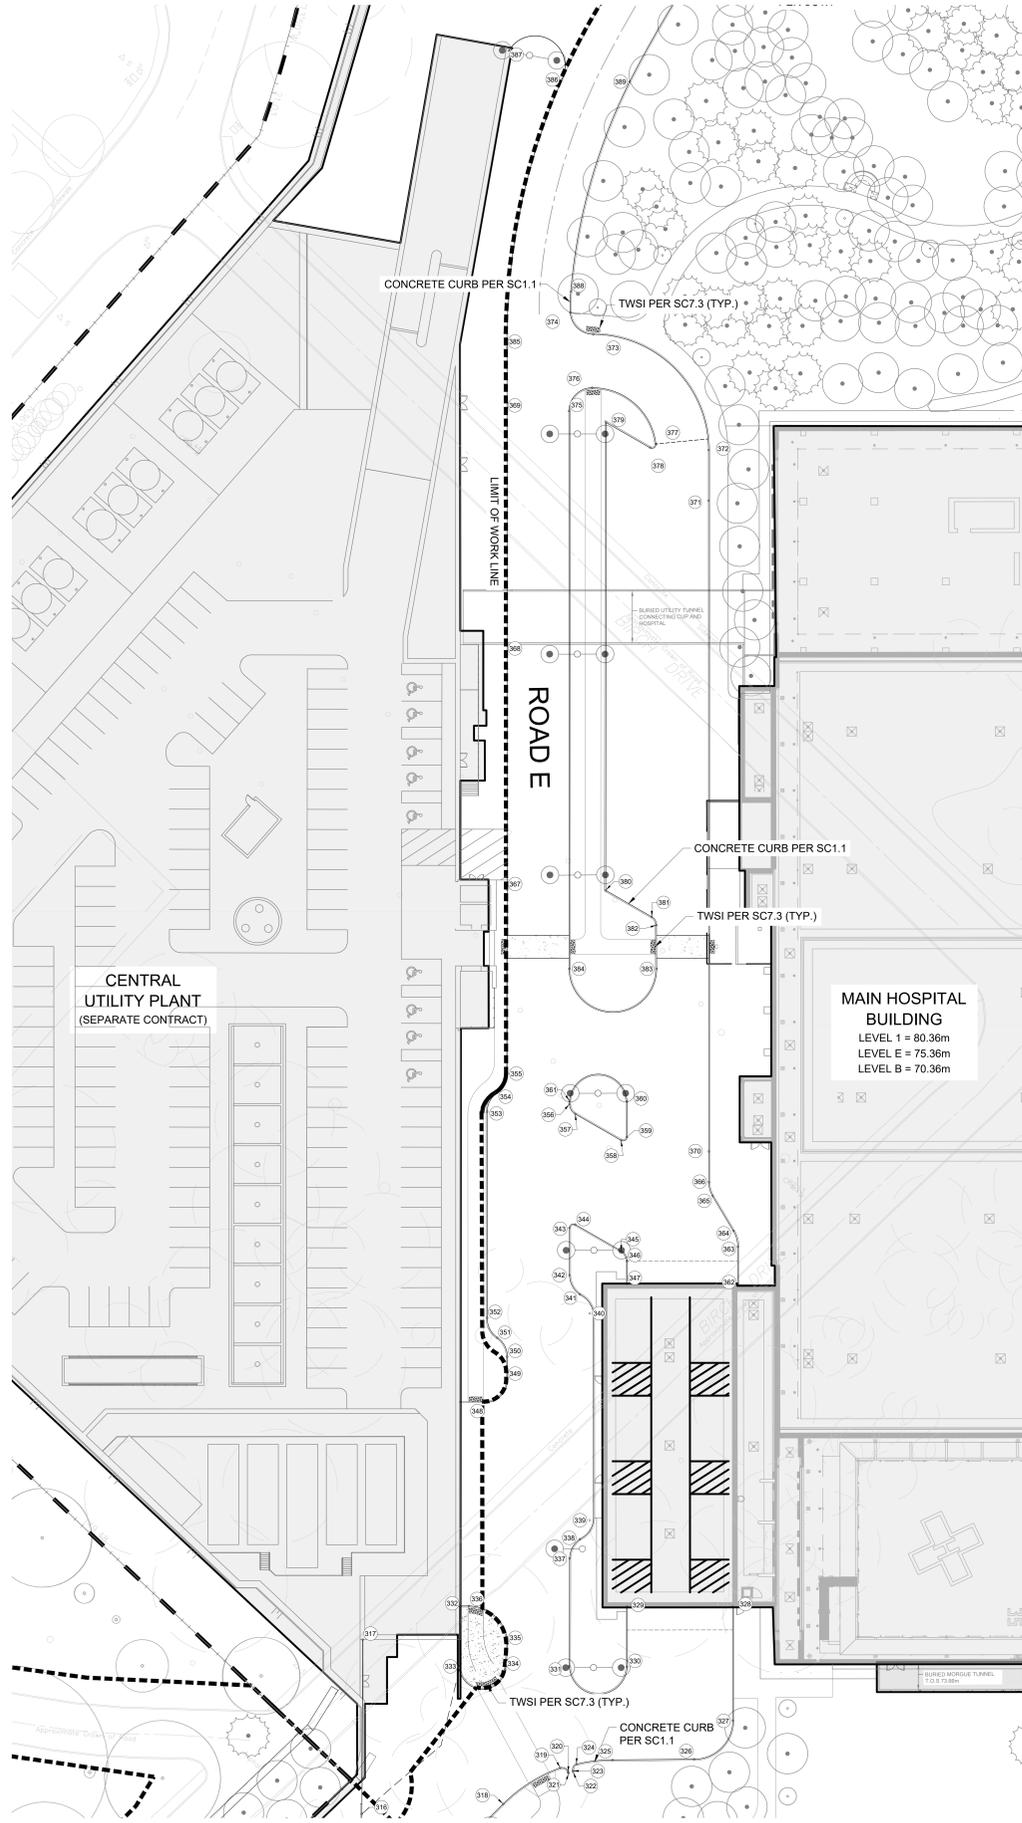

POINT SYMBOL

CURB POINTS TABLE											
Point #	Northing	Easting									
316	5028293.7714	366638.5134	336	5028313.1008	366615.2027	356	5028339.8952	366554.5176	376	5028362.8617	366464.5322
317	5028298.7650	366616.4719	337	5028327.1528	366612.0042	357	5028340.3467	366555.9491	377	5028369.3303	366473.4364
318	5028311.8683	366641.2076	338	5028328.9736	366609.8613	358	5028345.3941	366560.5696	378	5028368.4952	366473.7543
319	5028320.0912	366638.2277	339	5028330.7811	366607.7356	359	5028346.2199	366560.3089	379	5028363.6458	366469.3149
320	5028321.0010	366639.0134	340	5028336.5559	366581.5696	360	5028347.2154	366555.8128	380	5028350.4682	366528.5018
321	5028321.0119	366639.1630	341	5028335.8331	366578.8880	361	5028339.9835	366554.1198	381	5028355.5251	366533.1329
322	5028321.6103	366639.1192	342	5028335.0873	366576.1767	362	5028356.0931	366581.9728	382	5028355.9022	366534.3216
323	5028321.5994	366638.9696	343	5028336.4195	366570.1813	363	5028357.1344	366577.2793	383	5028354.6938	366539.8542
324	5028322.2464	366638.2204	344	5028337.2452	366569.9209	364	5028357.0257	366575.1532	384	5028343.6485	366537.4016
325	5028326.9225	366638.6842	345	5028342.2987	366574.5471	365	5028355.3702	366570.1640	385	5028353.2457	366457.0886
326	5028337.2392	366640.8932	346	5028342.7504	366575.9778	366	5028355.2750	366568.3043	386	5028367.7480	366424.6253
327	5028343.2019	366637.0924	347	5028342.1098	366578.8707	367	5028338.0466	366525.6858	387	5028361.8050	366419.5614
328	5028346.3892	366622.6981	348	5028320.7495	366589.9106	368	5028344.6462	366495.8870	388	5028362.8677	366451.7481
329	5028333.0600	366619.7410	349	5028324.3272	366587.6303	369	5028351.4575	366465.1329	389	5028376.1796	366426.8524
330	5028331.3818	366627.3204	350	5028324.9648	366584.7511	370	5028356.1363	366564.4186			
331	5028324.1027	366625.6586	351	5028324.2300	366582.0566	371	5028374.3873	366482.0781			
332	5028311.9208	366614.9413	352	5028323.5195	366579.2529	372	5028375.8032	366475.6824			
333	5028310.2379	366622.5403	353	5028329.2900	366553.1981	373	5028364.6025	366457.8193			
334	5028315.9403	366624.2521	354	5028331.0775	366551.0705	374	5028362.2114	366454.4071			
335	5028316.9232	366621.0620	355	5028332.8963	366548.9368	375	5028359.2840	366466.8125			

PROJECT
 THE OTTAWA HOSPITAL
 NEW CAMPUS
 DEVELOPMENT -
 PHASE 4 MAIN HOSPITAL
 BUILDING
 900 CARLING AVE, OTTAWA, ONTARIO

CLIENT
 The Ottawa Hospital | Hôpital d'Ottawa

CONSTRUCTION
 Infrastructure Ontario | PCL | EllisDon

CLIENT PROJECT NO.
 1070002

KEY PLAN
 TRUE NORTH | PROJECT NORTH

REVISIONS

NO.	DESCRIPTION	DATE
06	SITE PLAN CONTROL RESUBMISSION	2026-01-12
05	80% DD SUBMISSION	2025-09-18
04	SITE PLAN CONTROL RESUBMISSION	2025-08-05
03	65% DD SUBMISSION	2025-06-26
02	30% DD SUBMISSION	2025-01-28
01	ISSUED FOR ACPDR READINESS	2025-01-28
N/A	ISSUED	DATE

DRAWING STATUS
 NOT FOR CONSTRUCTION

DISCREPANCIES MUST BE REPORTED IMMEDIATELY TO THE ARCHITECT BEFORE PROCEEDING. CONTRACTORS MUST CHECK ALL DIMENSIONS ON SITE. THIS DRAWING IS PROTECTED BY COPYRIGHT. ALL DIMENSIONS ARE SHOWN IN METRIC.

AUTHOR
 wsp

PROJECT TEAM
 DESIGN-BUILDER: PCL/ED A JOINT VENTURE
 ARCHITECTURAL: PARKIN ARCHITECTS LIMITED, JODIN LAMARIE PRATTE ARCHITECTES, KAWENAG ASSOCIATES ARCHITECTS, 880 ARCHITECTS INC.
 STRUCTURAL: STEPHENSON ENGINEERING LTD., BOYFELLETTE PINGOIN INC.
 MECHANICAL: H H ANGLUS & ASSOCIATES LTD., CROSSEY ENGINEERING LTD.
 ELECTRICAL: MULVEY & BANANI INTERNATIONAL INC.
 CIVIL: WSP CANADA INC.
 LANDSCAPE: VERTECHS DESIGN INC., PFP LANDSCAPE ARCHITECTURE
 BUILDING CODE: UMDG BUILDING CODE CONSULTANTS LTD.

AUTHOR PROJECT NO.
 CA0027758.0-51

DRAWING TITLE
 GEOMETRY AND GENERAL LAYOUT ROAD E

DRAWN
 M. HUNDETRMARK | **CHECKED**
 C. GRAHAM

SCALE AT 47" x 67" | DATE: 2024-02-28
 GRAPHIC SCALE: 1" = 50m

DRAWING NO.
 T5-504 | **REV NO.**
 06