


PLOT DATE: 2024-02-28 14:19W
 SHEET NO.: 01/02/05/14/19W

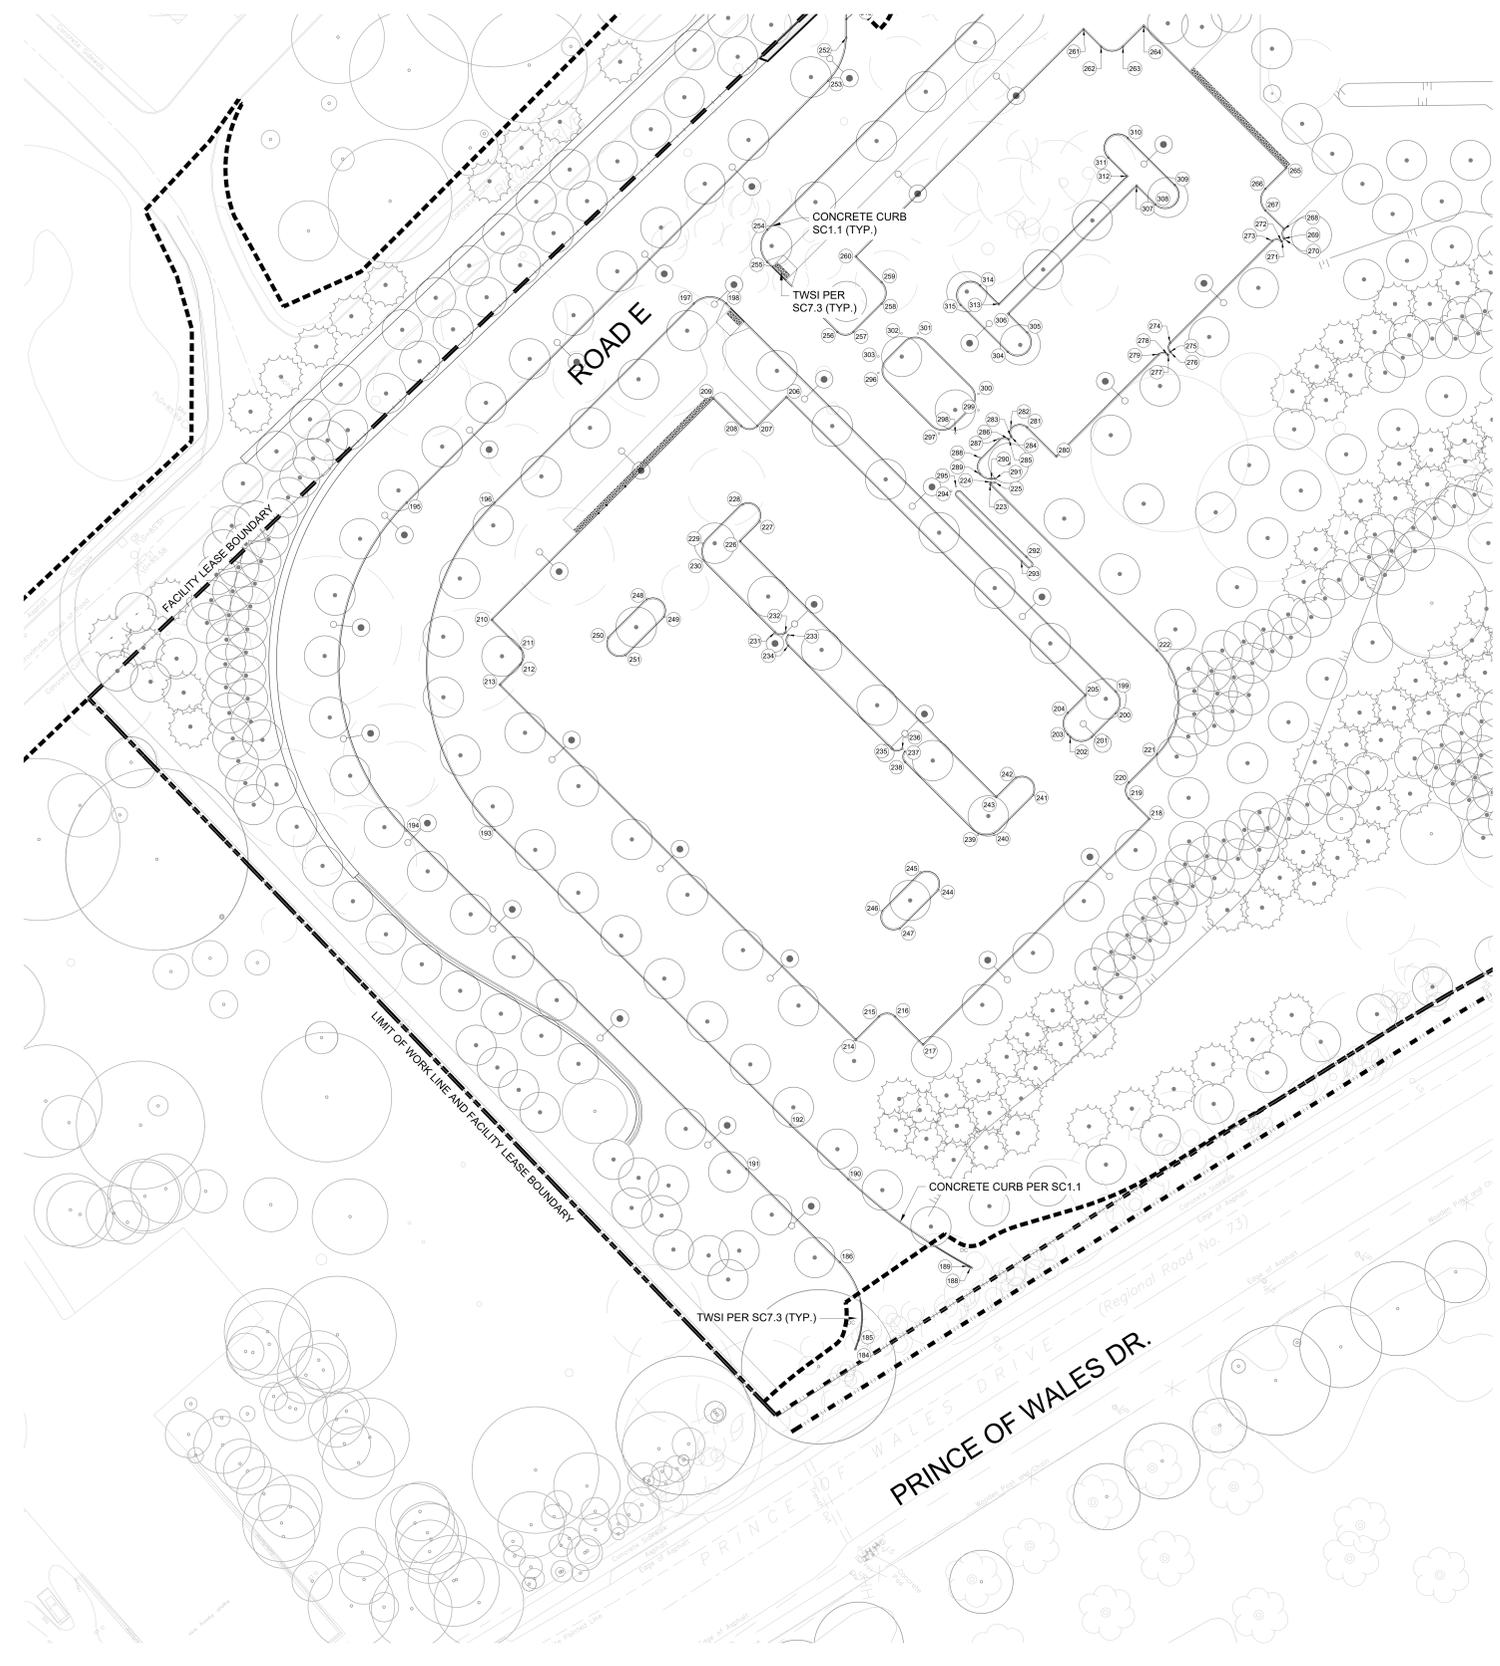

POINT SYMBOL

CURB POINTS TABLE											
Point #	Northing	Easting	Point #	Northing	Easting	Point #	Northing	Easting	Point #	Northing	Easting
184	5028257.6192	366807.0332	205	5028304.9261	366730.7184	225	5028299.5620	366701.2809	245	5028279.2008	366748.4922
185	5028258.2751	366805.9696	206	5028275.5890	366684.6702	226	5028285.7298	366701.5786	246	5028273.2080	366752.3057
186	5028258.0704	366795.5637	207	5028271.1206	366687.5164	227	5028268.7423	366699.6592	247	5028274.9822	366755.0934
188	5028274.4039	366799.9105	208	5028269.0492	366687.0569	228	5028267.0507	366697.0015	248	5028252.2780	366706.2355
189	5028274.1406	366799.6809	209	5028266.3397	366682.8003	229	5028260.8368	366700.7779	249	5028254.0501	366709.0198
190	5028261.4167	366785.3284	210	5028232.1818	366704.5607	230	5028260.4522	366702.9839	250	5028246.2852	366710.0490
191	5028248.8910	366781.1471	211	5028234.9755	366708.9461	231	5028267.5220	366714.0803	251	5028248.0504	366712.8367
192	5028255.6473	366776.8427	212	5028234.5164	366711.0170	232	5028268.8024	366714.3859	252	5028293.2442	366640.8403
193	5028226.5864	366731.2242	213	5028231.3957	366713.0553	233	5028269.1442	366714.7654	253	5028289.7499	366645.8137
194	5028215.4199	366728.8585	214	5028266.3212	366707.8251	234	5028268.8382	366716.1461	254	5028277.8728	366662.9127
195	5028224.6973	366687.3863	215	5028269.8626	366765.5688	235	5028278.9917	366732.0825	255	5028270.9580	366667.0547
196	5028235.7532	366689.8133	216	5028271.9336	366766.0279	236	5028280.3682	366732.3819	256	5028283.8297	366677.8272
197	5028266.5086	366670.1941	217	5028274.8828	366770.3424	237	5028280.6100	366732.7615	257	5028285.9003	366678.2856
198	5028270.6492	366671.1098	218	5028309.5140	366748.1506	238	5028280.3013	366734.1380	258	5028290.2432	366675.5196
199	5028308.9183	366731.0972	219	5028307.5257	366745.0307	239	5028287.4560	366745.3676	259	5028290.8554	366672.7575
200	5028308.3068	366733.8596	220	5028307.9847	366742.9595	240	5028289.5271	366745.8266	260	5028288.3365	366668.8025
201	5028304.6276	366736.2055	221	5028312.3346	366740.1881	241	5028295.6455	366741.9283	261	5028323.4244	366646.4552
202	5028301.8662	366735.5934	222	5028315.2393	366727.0670	242	5028293.8729	366739.1444	262	5028325.1383	366649.1475
203	5028301.6151	366735.1993	223	5028298.8586	366701.3876	243	5028290.8778	366741.0503	263	5028327.9001	366649.7602
204	5028302.2272	366732.4379	224	5028299.0175	366701.1605	244	5028280.8729	366751.2765	264	5028331.1059	366647.7177
265	5028345.0790	366669.6492	285	5028302.5063	366696.2541	305	5028307.6126	366683.1875			
266	5028341.8758	366671.6899	286	5028302.4257	366696.1275	306	5028305.9855	366680.3229			
267	5028341.2631	366674.4505	287	5028301.2523	366695.8668	307	5028325.7213	366667.7483			
268	5028343.0962	366677.3307	288	5028298.3124	366697.7407	308	5028327.5503	366670.6145			
269	5028342.8355	366678.5041	289	5028297.8538	366699.8124	309	5028330.5882	366668.6766			
270	5028342.9160	366678.6307	290	5028299.1710	366700.7335	310	5028325.9640	366661.4264			
271	5028342.5364	366678.8723	291	5028299.6592	366700.8415	311	5028322.9259	366663.3644			
272	5028342.4559	366678.7458	292	5028301.4215	366711.5415	312	5028324.7539	366666.2304			
273	5028341.2624	366678.4851	293	5028300.6649	366712.0241	313	5028305.0175	366678.8053			
274	5028325.5487	366688.4988	294	5028293.7367	366701.1639	314	5028303.1907	366675.9410			
275	5028325.2881	366689.6723	295	5028294.4938	366700.6812	315	5028300.1525	366677.8790			
276	5028325.3686	366689.7988	296	5028287.8657	366684.1544						
277	5028324.9890	366690.0405	297	5028293.8204	366693.4893						
278	5028324.9084	366689.9139	298	5028295.8910	366693.0477						
279	5028323.7350	366689.6532	299	5028290.4567	366691.6772						
280	5028308.0913	366690.6670	300	5028290.9182	366689.6069						
281	5028305.1371	366695.1715	301	5028293.9719	366690.2646						
282	5028303.0661	366694.7124	302	5028291.9005	366679.8047						
283	5028302.8054	366695.6859	303	5028288.3242	366682.0828						
284	5028302.8859	366696.0125	304	5028304.7746	366685.1254						

PROJECT: THE OTTAWA HOSPITAL NEW CAMPUS DEVELOPMENT - PHASE 4 MAIN HOSPITAL BUILDING
 900 CARLING AVE. OTTAWA, ONTARIO

CLIENT: The Ottawa Hospital | L'Hôpital d'Ottawa

INFRASTRUCTURE ONTARIO

PCL CONSTRUCTION | **EllisDon**

CLIENT PROJECT NO: 1070002

KEY PLAN: TREE NORTH PROJECT NORTH

REVISIONS:

NO.	DESCRIPTION	DATE
06	SITE PLAN CONTROL RESUBMISSION	2026-01-12
05	80% DD SUBMISSION	2025-09-18
04	SITE PLAN CONTROL RESUBMISSION	2025-08-05
03	65% DD SUBMISSION	2025-06-26
02	30% DD SUBMISSION	2025-01-08
01	ISSUED FOR ACIPR READINESS	2025-01-08
00	ISSUED	DATE

REVISIONS:

DRAWING STATUS: NOT FOR CONSTRUCTION

DISCREPANCIES MUST BE REPORTED IMMEDIATELY TO THE ARCHITECT BEFORE PROCEEDING. CONTRACTORS MUST CHECK ALL DIMENSIONS ON SITE. THIS DRAWING IS PROTECTED BY COPYRIGHT. ALL DIMENSIONS ARE SHOWN IN METRIC.

AUTHOR:

PROJECT TEAM:

DESIGN-BUILDER: PCL ED A JOINT VENTURE

ARCHITECTURAL: PARKIN ARCHITECTS LIMITED, JODIN LAMARIE PRATTE ARCHITECTS, ADAMSON ASSOCIATE ARCHITECTS, IBO ARCHITECTS INC.

STRUCTURAL: STEPHENSON ENGINEERING LTD., BOYHELLETTE PARIS/PAI INC.

MECHANICAL: H1 ANGUS & ASSOCIATES LTD., CROSSEY ENGINEERING LTD.

ELECTRICAL: MULVEY & BANANI INTERNATIONAL INC.

CIVIL: WSP CANADA INC.

LANDSCAPE: VERTECHS DESIGN INC., PFP LANDSCAPE ARCHITECTURE

BUILDING CODE: UMCG BUILDING CODE CONSULTANTS LTD.

AUTHOR PROJECT NO: CA0027758.0-51

STAMP: M. HUNDETMARK (DRAWN), C. GRAHAM (CHECKED)

DRAWING TITLE: GEOMETRY AND GENERAL LAYOUT ROAD E

SCALE: SCALE AT 47' = 60'

DATE: 2024-02-28

GRAPHIC SCALE: 1" = 50'

DRAWING NO.: T5-505

REV NO.: 06

PROJECT NO.: 1070002