



THIS SHEET IS PART OF A CUSTOMER SHEET SET  
 PLOT DATE: 2024-08-15 09:04

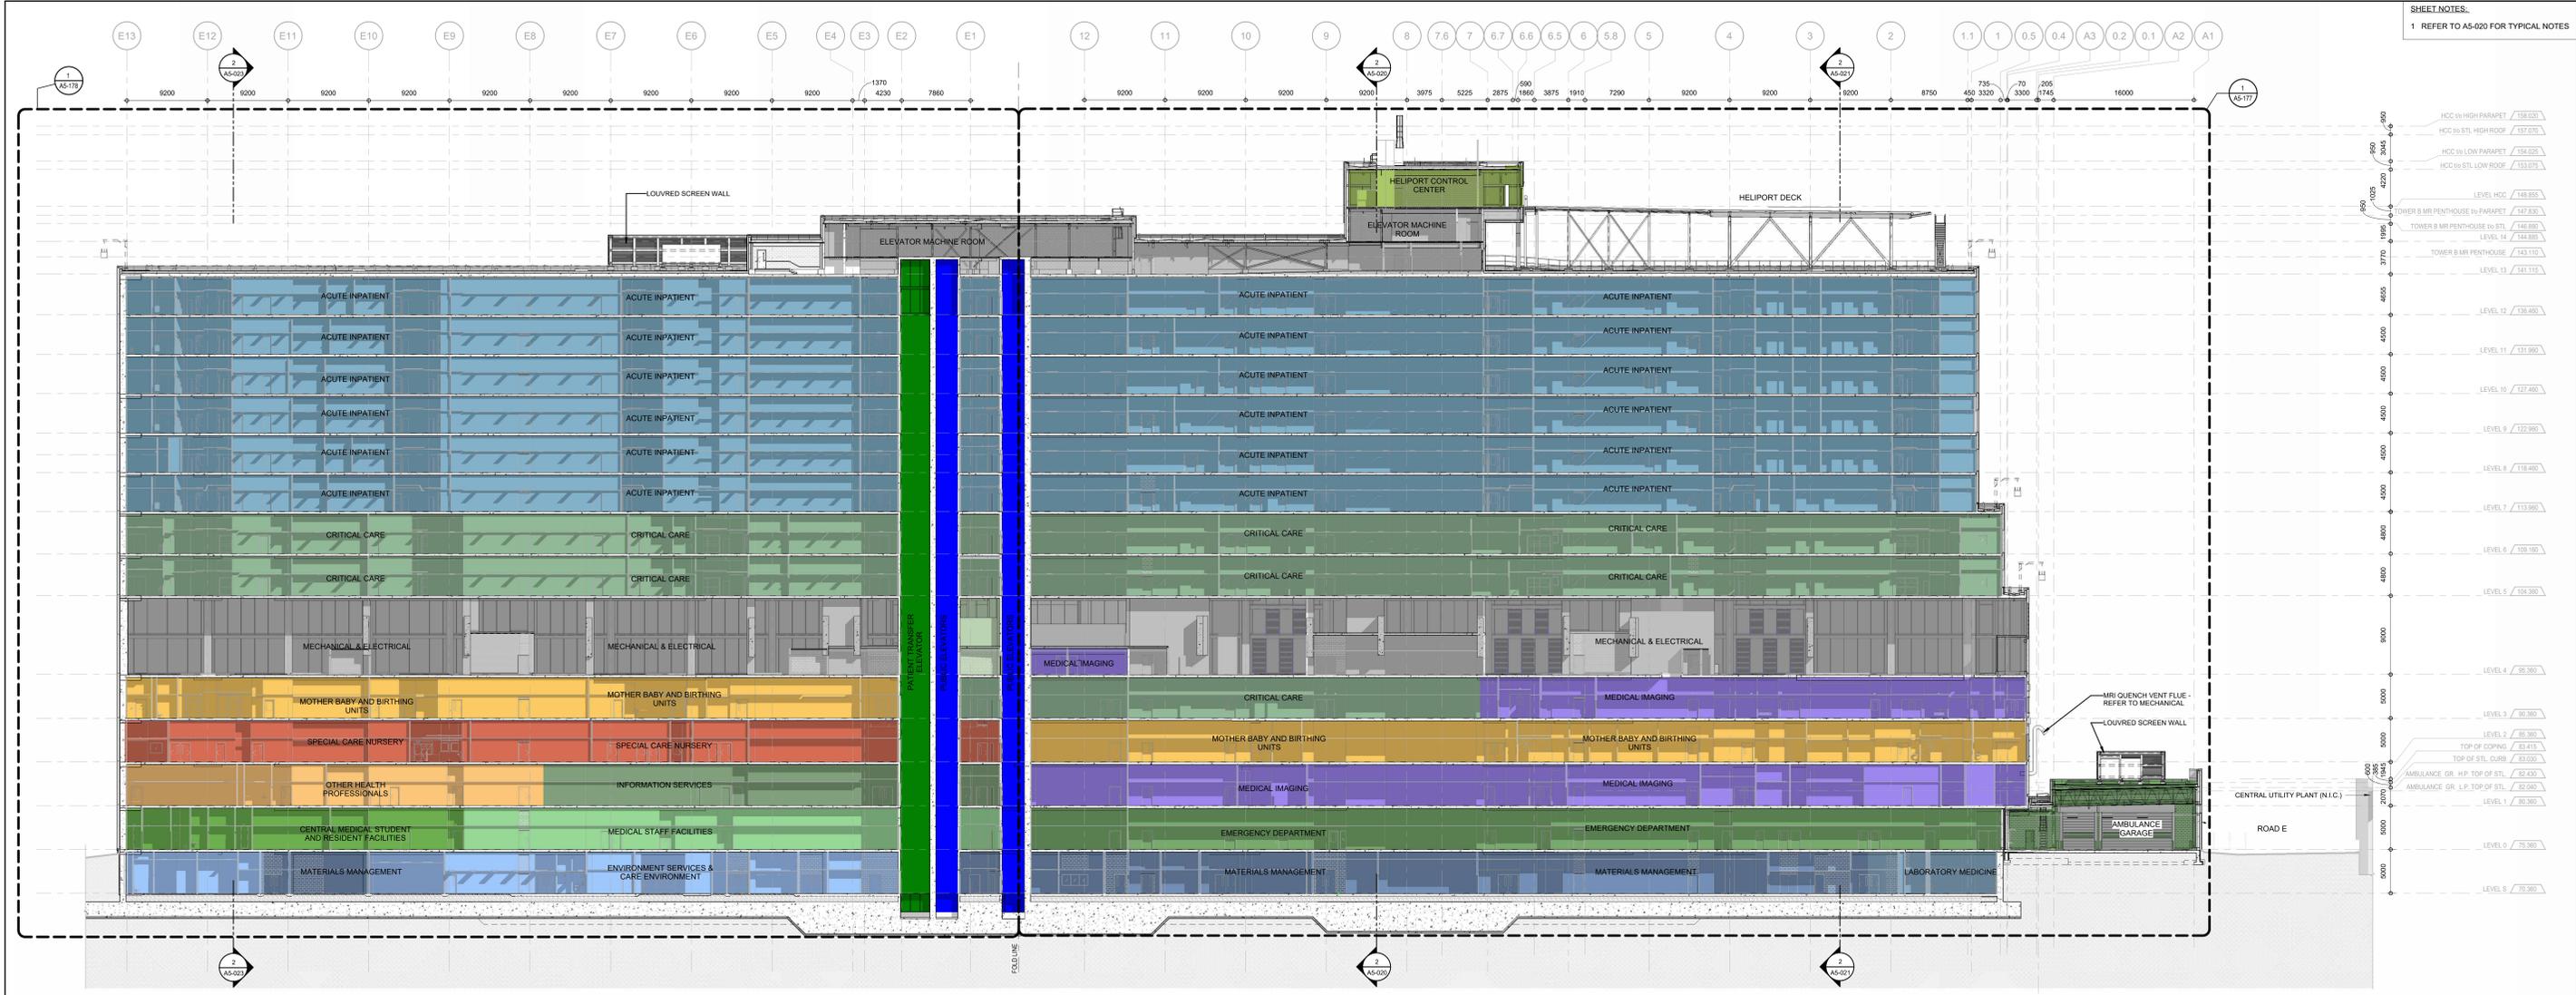

N-S TOWER B UNFOLDED BUILDING SECTION LOOKING EAST  
 AT: 1:200  
 2

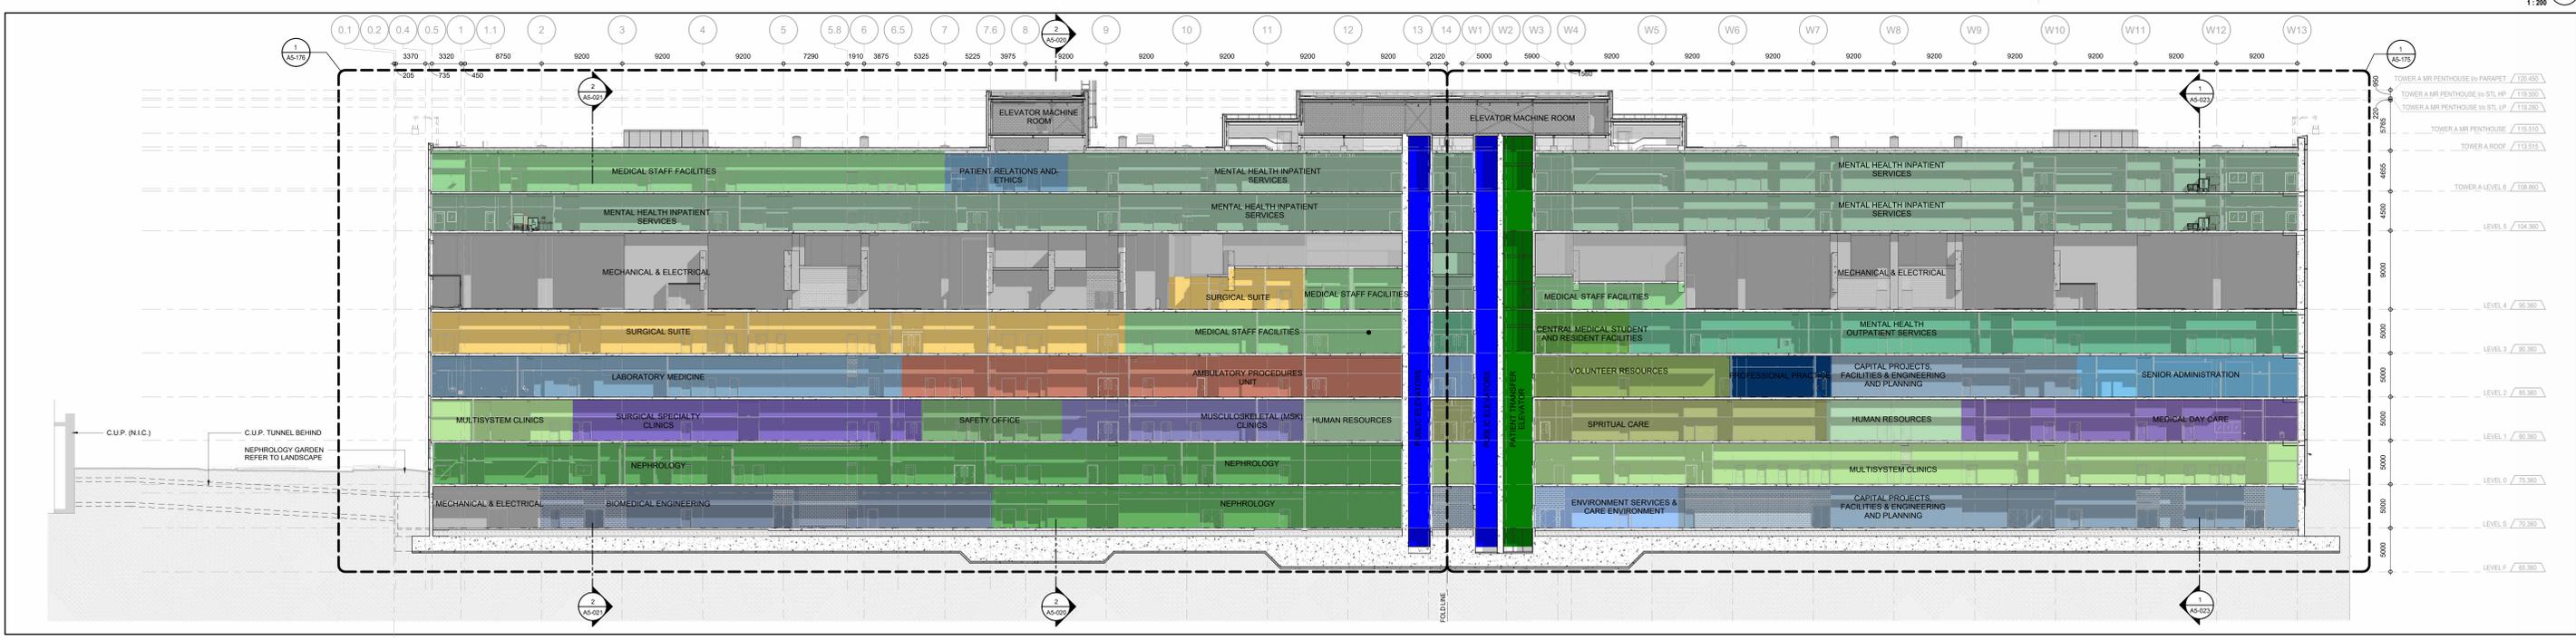

N-S TOWER A UNFOLDED BUILDING SECTION LOOKING WEST  
 AT: 1:200  
 1

SHEET NOTES:  
 1 REFER TO A5-020 FOR TYPICAL NOTES

HCC TO HIGH PARAPET	153.000
HCC TO STL HIGH ROOF	153.000
HCC TO LOW PARAPET	154.000
HCC TO STL LOW ROOF	153.000
LEVEL HCC	148.850
TOWER B MR PENTHOUSE TO PARAPET	147.800
TOWER B MR PENTHOUSE TO STL	146.850
LEVEL 14	146.850
TOWER B MR PENTHOUSE	143.110
LEVEL 13	141.110
LEVEL 12	138.400
LEVEL 11	131.900
LEVEL 10	127.400
LEVEL 9	122.900
LEVEL 8	118.400
LEVEL 7	113.900
LEVEL 6	109.400
LEVEL 5	104.900
LEVEL 4	98.300
LEVEL 3	90.300
TOP OF COPING	83.415
TOP OF STL CURB	83.000
AMBULANCE GR. HP TOP OF STL	82.400
AMBULANCE GR. LP TOP OF STL	82.000
LEVEL 0	80.300
LEVEL 1	75.300
LEVEL 2	70.300

**PROJECT**  
 THE OTTAWA HOSPITAL  
 NEW CAMPUS  
 DEVELOPMENT -  
 PHASE 4 MAIN HOSPITAL  
 BUILDING

900 CARLING AVE. OTTAWA, ONTARIO

**CLIENT**  
 The Ottawa Hospital | L'Hôpital d'Ottawa

**Infrastructure Ontario**

**PCL** | **EllisDon**

**CONSTRUCTION**

**CLIENT PROJECT NO.**  
 1070002

**KEY PLAN**  
 TRUE NORTH | PROJECT NORTH

07 SITE PLAN CONTROL RESUBMISSION 2026-01-10  
 06 95% DD SUBMISSION 2025-09-19  
 05 SITE PLAN CONTROL RESUBMISSION 2025-08-05  
 04 65% DD SUBMISSION 2025-06-03  
 03 50% DD SUBMISSION 2025-01-28  
 02 ISSUED FOR ACPOR READINESS 2025-01-09  
 01 80% DD SUBMISSION 2024-08-15  
 N/A DATE

**REVISIONS**

**DRAWING STATUS**  
**NOT FOR CONSTRUCTION**

DISCREPANCIES MUST BE REPORTED IMMEDIATELY TO THE ARCHITECT BEFORE PROCEEDING. ONLY DIMENSIONS SHOWN ON THIS DRAWING ARE TO BE USED. CONTRACTORS MUST CHECK ALL DIMENSIONS ON SITE. THIS DRAWING IS PROTECTED BY COPYRIGHT.

ALL DIMENSIONS ARE SHOWN IN METRIC.

**AUTHOR**  
 adamson ASSOCIATES ARCHITECTS  
 A Partnership of Corporations

**PROJECT TEAM**  
**DESIGN-BUILDER** PCL/ED A JOINT VENTURE  
**ARCHITECTURAL** PARSON ARCHITECTS LIMITED, JACOBI LAMARCA PRATTE ARCHITECTS, ADAMSON ASSOCIATE ARCHITECTS, 888 ARCHITECTS INC.  
**STRUCTURAL** STEPHENSON ENGINEERING LTD, BOUTHELLETTE PARÉ/EAU INC.  
**MECHANICAL** HR ANGUS & ASSOCIATES LTD, CROSBY ENGINEERING LTD.  
**ELECTRICAL** MCELVEY & BROWN INTERNATIONAL INC.  
**CIVIL** WSP | PARSONS INC.  
**LANDSCAPE** VERTIGOS DESIGN INC., PWP LANDSCAPE ARCHITECTURE

**BUILDING CODE** UMG BUILDING CODE CONSULTANTS LTD.

**AUTHOR PROJECT NO.**  
 2233-00

**STAMP**  
 STAMP

**DRAWING TITLE**  
 OVERALL BUILDING SECTIONS

**DRAWN** AAA-PT | **CHECKED** JM  
**SCALE** AT 40° x 60° | **DATE** 15 AUG 2024  
**GRAPHIC SCALE** 1:200 | **SCALE IN METERS**

**DRAWING NO.** A5-022 | **REV. NO.** 07