


100% COPY - NOT FOR CONSTRUCTION

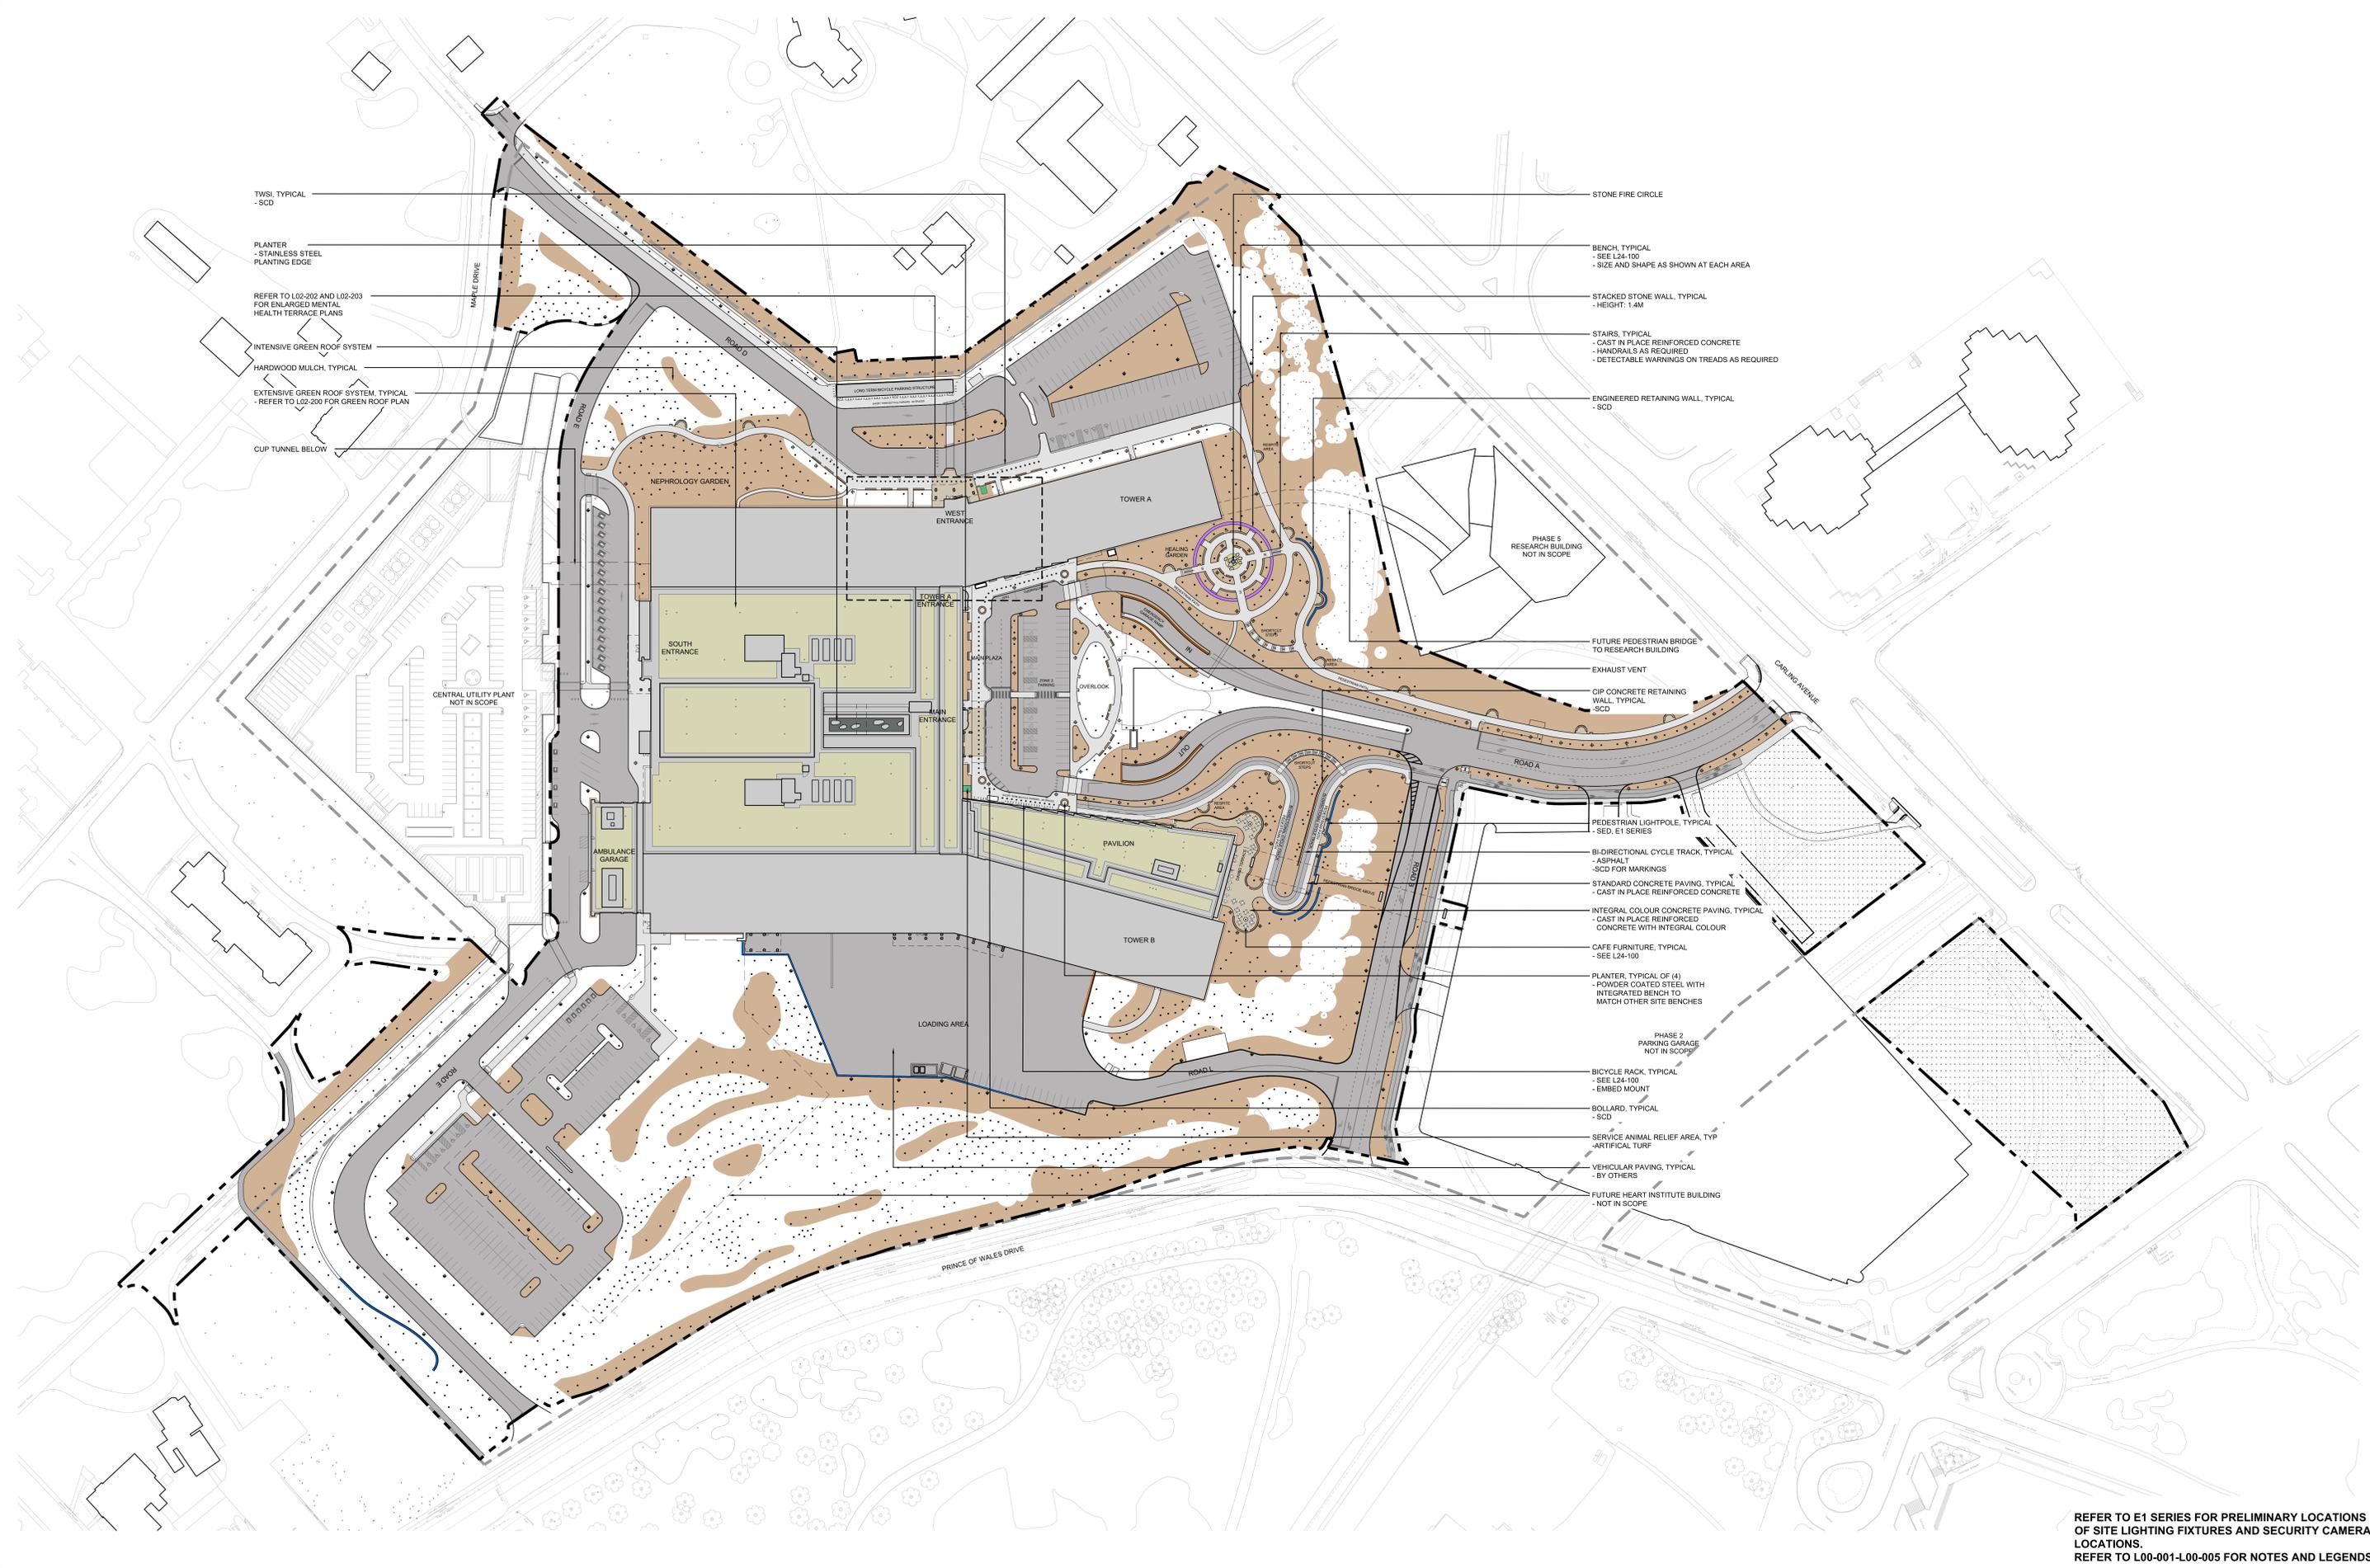

- TWSI, TYPICAL - SCD
- PLANTER - STAINLESS STEEL PLANTING EDGE
- REFER TO L02-202 AND L02-203 FOR ENLARGED MENTAL HEALTH TERRACE PLANS
- INTENSIVE GREEN ROOF SYSTEM
- HARDWOOD MULCH, TYPICAL
- EXTENSIVE GREEN ROOF SYSTEM, TYPICAL - REFER TO L02-200 FOR GREEN ROOF PLAN
- CUP TUNNEL BELOW

- STONE FIRE CIRCLE
- BENCH, TYPICAL - SEE L24-100 - SIZE AND SHAPE AS SHOWN AT EACH AREA
- STACKED STONE WALL, TYPICAL - HEIGHT: 1.4M
- STAIRS, TYPICAL - CAST IN PLACE REINFORCED CONCRETE - HANDRAILS AS REQUIRED - DETECTABLE WARNINGS ON TREADS AS REQUIRED
- ENGINEERED RETAINING WALL, TYPICAL - SCD

- FUTURE PEDESTRIAN BRIDGE TO RESEARCH BUILDING
- EXHAUST VENT
- CIP CONCRETE RETAINING WALL, TYPICAL - SCD

- PEDESTRIAN LIGHTPOLE, TYPICAL - SED, E1 SERIES
- BI-DIRECTIONAL CYCLE TRACK, TYPICAL - ASPHALT - SCD FOR MARKINGS
- STANDARD CONCRETE PAVING, TYPICAL - CAST IN PLACE REINFORCED CONCRETE
- INTEGRAL COLOUR CONCRETE PAVING, TYPICAL - CAST IN PLACE REINFORCED CONCRETE WITH INTEGRAL COLOUR
- CAFE FURNITURE, TYPICAL - SEE L24-100
- PLANTER, TYPICAL OF (4) - POWDER COATED STEEL WITH INTEGRATED BENCH TO MATCH OTHER SITE BENCHES

- PHASE 2 PARKING GARAGE NOT IN SCOPE
- BICYCLE RACK, TYPICAL - SEE L24-100 - EMBED MOUNT
- BOLLARD, TYPICAL - SCD
- SERVICE ANIMAL RELIEF AREA, TYP - ARTIFICIAL TURF
- VEHICULAR PAVING, TYPICAL - BY OTHERS
- FUTURE HEART INSTITUTE BUILDING - NOT IN SCOPE

PROJECT
THE OTTAWA HOSPITAL
NEW CAMPUS
DEVELOPMENT -
PHASE 4 MAIN HOSPITAL
BUILDING
900 CARLING AVE. OTTAWA, ONTARIO

CLIENT
The Ottawa Hospital | Hôpital d'Ottawa

CONSTRUCTION
PCL | EllisDon

CLIENT PROJECT NO.
1070002

KEY PLAN
TRUE NORTH | PROJECT NORTH

THIS DRAWING TO BE PRINTED IN COLOUR

NO.	DESCRIPTION	DATE
01	80% SD SUBMISSION	2024-08-15
02	ACFOR READINESS	2025-01-08
03	35% DD SUBMISSION	2025-01-28
04	65% DD SUBMISSION	2025-06-25
05	35% DD SUBMISSION	2025-07-28
06	90% DD SUBMISSION	2025-08-19
07	SITE PLAN CONTROL RESUBMISSION	2026-01-10

REVISIONS

NOT FOR CONSTRUCTION
COORDINANCES MUST BE REPERTED IMMEDIATELY TO THE ARCHITECT. BEFORE PROCEEDING. ONLY FIGURED DIMENSIONS ARE TO BE USED. CONTRACTORS MUST CHECK ALL DIMENSIONS ON SITE. THIS DRAWING IS PROTECTED BY COPYRIGHT.
ALL DIMENSIONS ARE SHOWN IN METRIC.

AUTHOR
PWP

PROJECT TEAM
DESIGN BUILDER: POLIED, A JOINT VENTURE
ARCHITECTURAL: PARON ARCHITECTS LIMITED, JODI LAMARIE PRATTE ARCHITECTS, ADAMSON ASSOCIATE ARCHITECTS, 888 WICHFIELD INC.
STRUCTURAL: STEPHENSON ENGINEERING LTD., BOUTHELLETTE PARIZEAU INC.
MECHANICAL: HJ ANGLIS & ASSOCIATES LTD., CROSBY ENGINEERING LTD.
ELECTRICAL: MELVEY & BROWN INTERNATIONAL INC., HEP SWANSON INC.
CIVIL: HEP SWANSON INC.
LANDSCAPE: VERTECOBS DESIGN INC., PWP LANDSCAPE ARCHITECTURE
BUILDING CODE: UMG BUILDING CODE CONSULTANTS LTD.
AUTHOR PROJECT NO.: PCL2301_C

DRAWING TITLE
OVERALL SITE MATERIALS PLAN

DRAWN	CHECKED
SCALE AT 40" x 60"	DATE
1:500	15-AUG-2024

GRAPHIC SCALE
SCALE IN METERS

DRAWING NO. L02-100 **REV NO.** 07

REFER TO E1 SERIES FOR PRELIMINARY LOCATIONS OF SITE LIGHTING FIXTURES AND SECURITY CAMERA LOCATIONS.
REFER TO L00-001-L00-005 FOR NOTES AND LEGENDS