




10/16/2021 10:51:18 AM CUSTOM SHEET SIZE
 PLOT DATE: 2025-09-19 12:26:24 PM

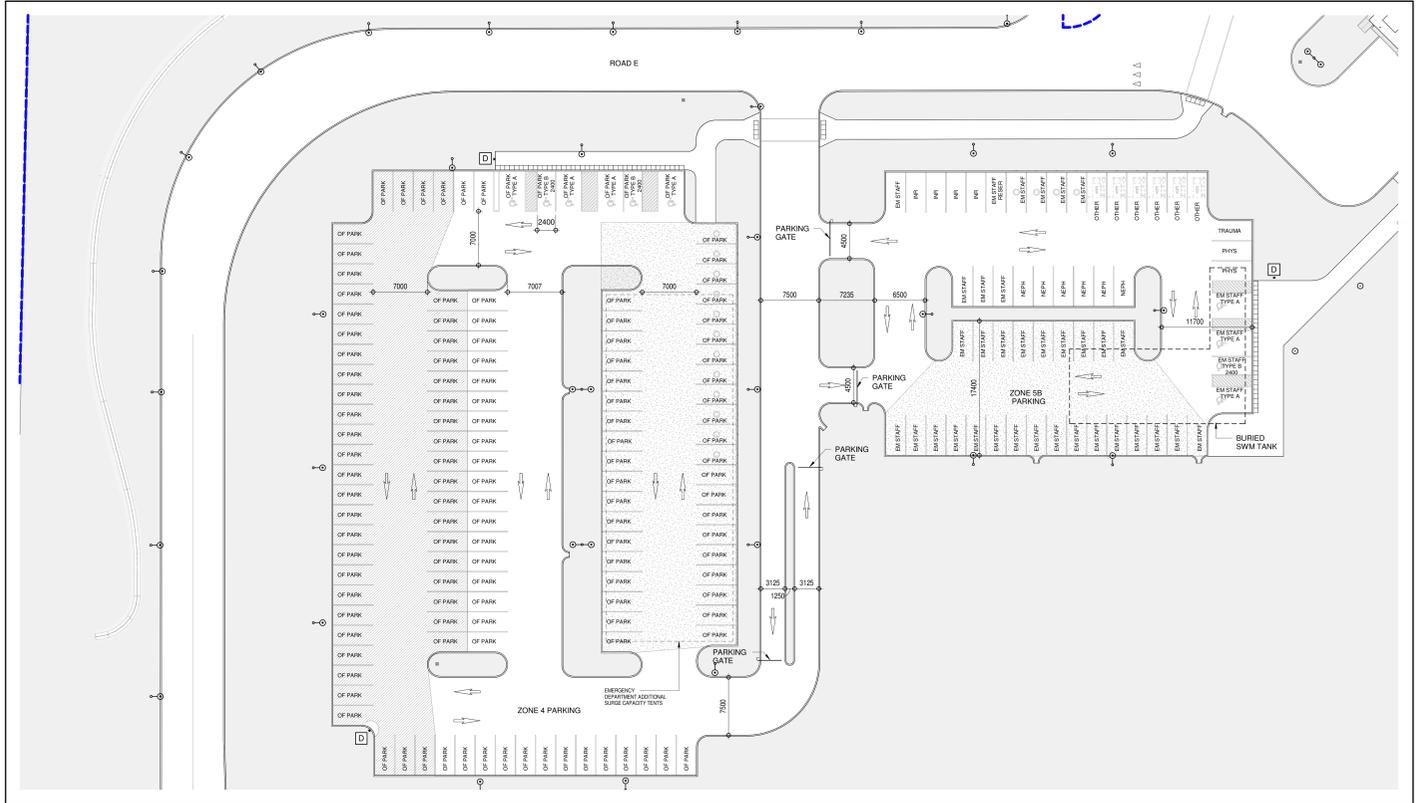

ZONE 4 - EAST PARKING LOT & ZONE 5B - EMERGENCY SERVICES PARKING (EAST)
 AS SHOWN
 1:250
 3

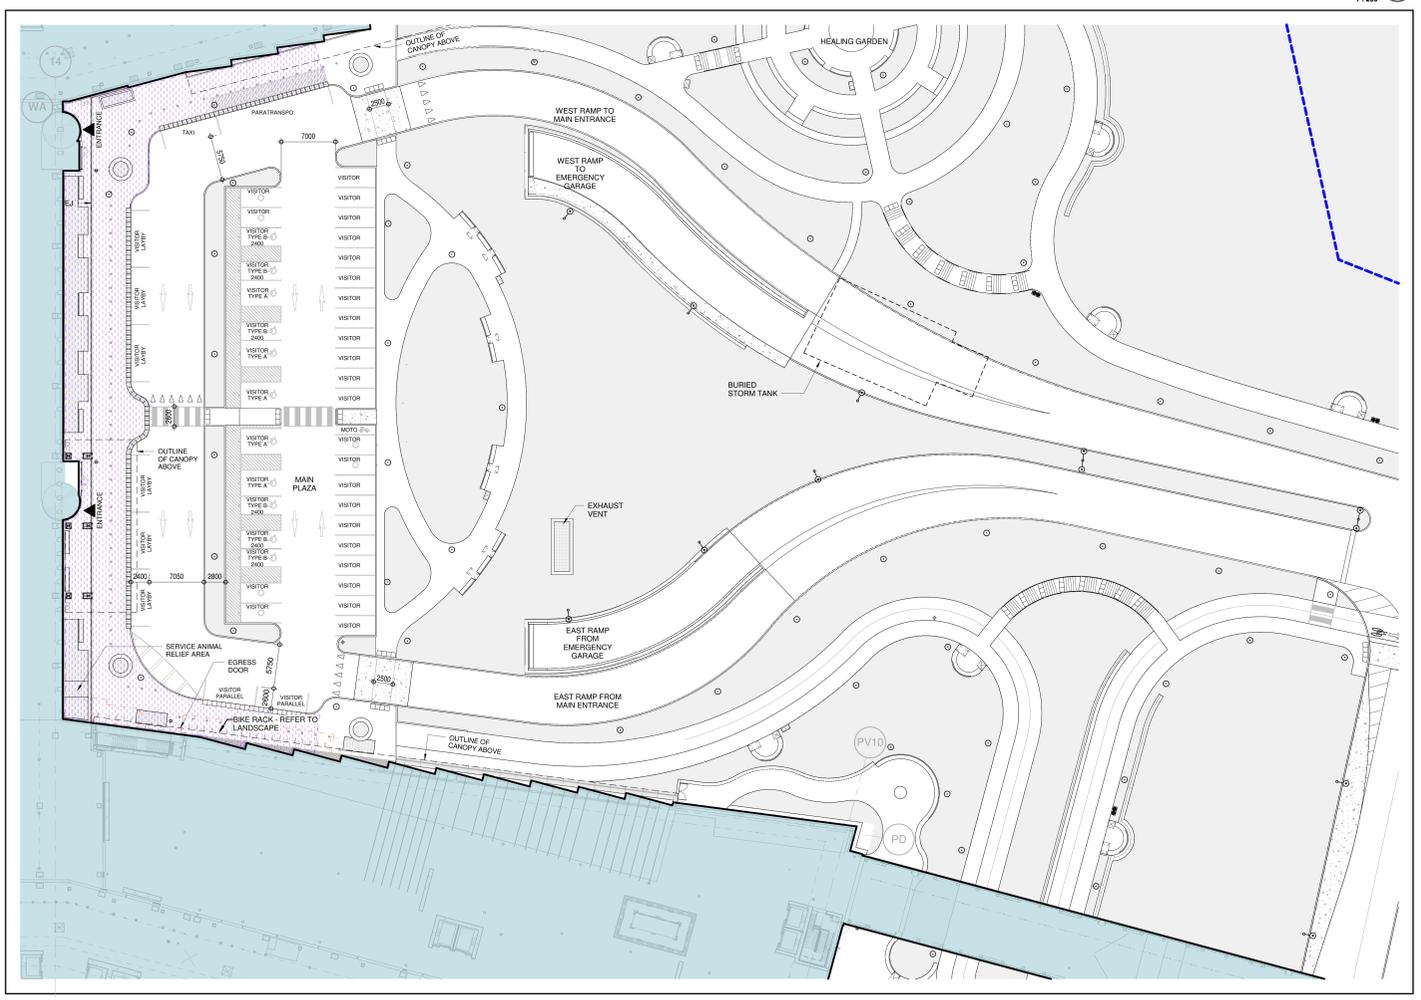

ZONE 2B LEVEL 1 - MAIN ENTRY PLAZA
 AS SHOWN
 1:250
 2

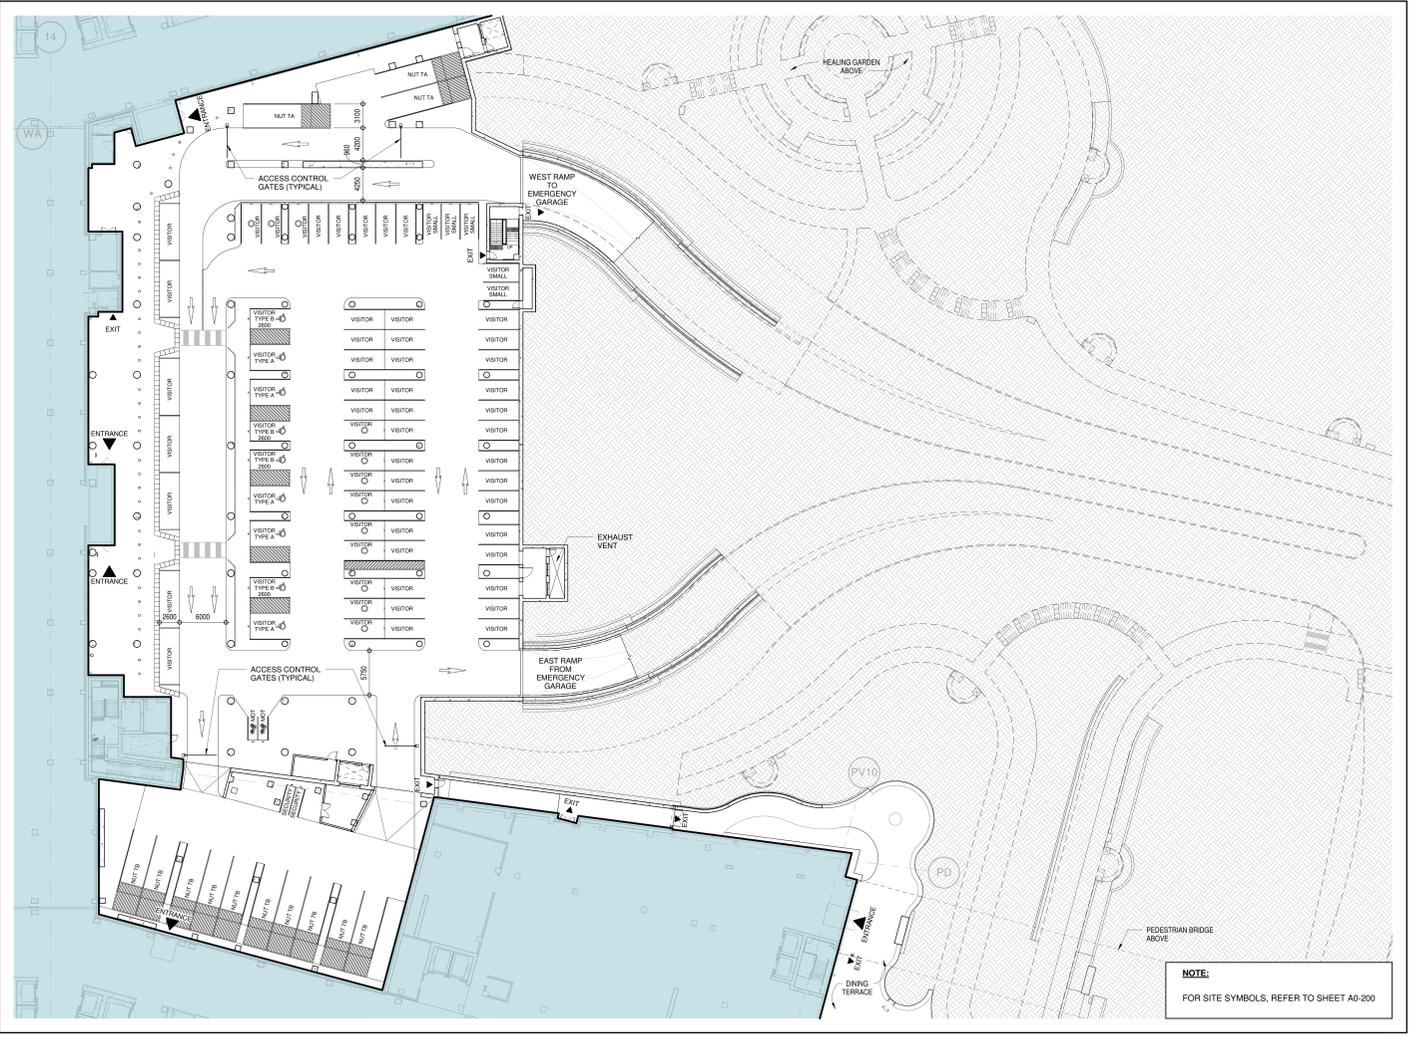

ZONE 2A LEVEL 0 - EMERGENCY AND NON URGENT TRANSPORTATION
 1:250
 1

PROJECT
 THE OTTAWA HOSPITAL
 NEW CAMPUS
 DEVELOPMENT -
 PHASE 4 MAIN HOSPITAL
 BUILDING
 900 CARLING AVE. OTTAWA, ONTARIO

CLIENT
 The Ottawa Hospital | L'Hôpital d'Ottawa

CONSTRUCTION
 PCL | EllisDon

CLIENT PROJECT NO.
 1070002

KEY PLAN
 TRUE NORTH PROJECT NORTH

REVISIONS

NO.	DESCRIPTION	DATE
02	SITE PLAN CONTROL RESUBMISSION	2026-01-12
01	95% DD SUBMISSION	2025-09-19
00	ISSUED	

DRAWING STATUS
NOT FOR CONSTRUCTION

DISCREPANCIES MUST BE REPORTED IMMEDIATELY TO THE ARCHITECT BEFORE PROCEEDING. ONLY PLOTTED DIMENSIONS ARE TO BE USED. CONTRACTORS MUST CHECK ALL DIMENSIONS ON SITE. THIS DRAWING IS PROTECTED BY COPYRIGHT.

ALL DIMENSIONS ARE SHOWN IN METRIC.

AUTHOR
 adamson ASSOCIATES ARCHITECTS
 A Partnership of Corporations

PROJECT TEAM
DESIGN-BUILDER POLIED A JOINT VENTURE
ARCHITECTURAL PARON ARCHITECTS LIMITED
 ZOOCH/LAMARIE/PATTE ARCHITECTS
 ADAMSON ASSOCIATE ARCHITECTS
 B&B ARCHITECTS INC.
STRUCTURAL STEPHENSON ENGINEERING LTD.
 BOUTHELETTE PARIZAU INC.
MECHANICAL HR ANGLIS & ASSOCIATES LTD.
 CROSBY ENGINEERING LTD.
ELECTRICAL MELVEY & SWANN INTERNATIONAL INC.
 HSP CANADA INC.
CIVIL VERTEC/BS DESIGN INC.
 PWP LANDSCAPE ARCHITECTURE
BUILDING CODE UMOG BUILDING CODE CONSULTANTS LTD.
AUTHOR PROJECT NO. 2233-00

STAMP STAMP

DRAWING TITLE
**PARKING LOTS
 ZONES 2A & ZONE 2B
 ZONE 4
 ZONE 5B**

DRAWN	CHECKED
AAA-PT	SC

SCALE AT 4" x 6" DATE 19 SEP 2025
 GRAPHIC SCALE 0 2.5 5 10 15 M
 SCALE IN METERS

DRAWING NO. A0-221 **REV. NO.** 02