


DATE: 2024-02-28 10:54 AM

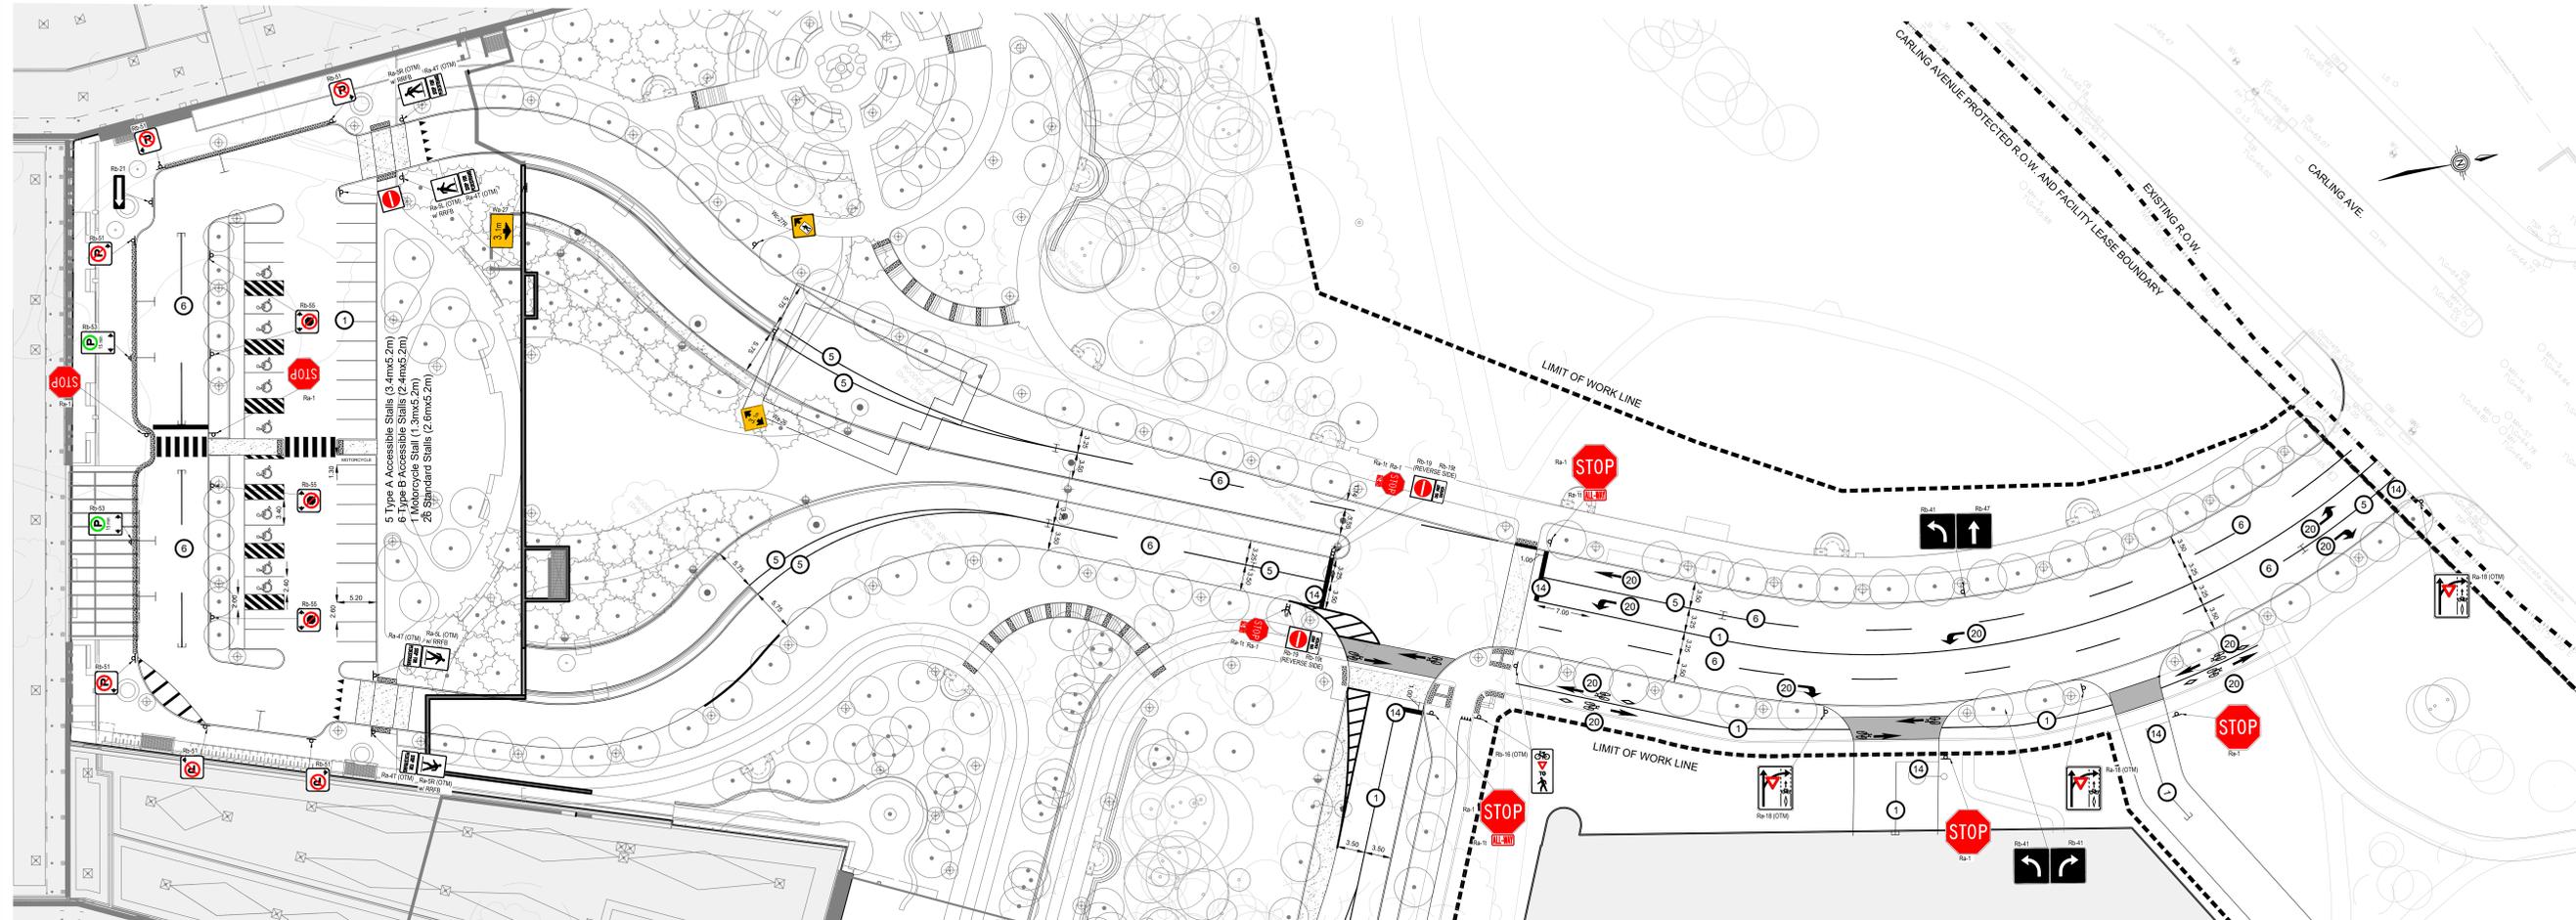

MATCHLINE SEE T6-602

NOTES:

- 333, 363 Denotes Pavement Marking Spacing (e.g. 3m/15m, 3m gap, 3m line)
- Use to Denote PAVEMENT MARKING
- Use to Denote PAVEMENT MARKING, DURABLE

PAVEMENT MARKINGS

1. SOLID YELLOW, 15cm
2. SOLID DOUBLE YELLOW, 15cm
3. 363 BROKEN YELLOW, 15cm
4. SOLID YELLOW, 30cm
5. SOLID WHITE, 15cm
6. 333 BROKEN WHITE, 15cm
7. 363 BROKEN WHITE, 15cm
8. SOLID WHITE, 25cm
9. 333 BROKEN WHITE, 20cm
11. SOLID YELLOW, 30cm
12. 111 BROKEN WHITE, 15cm
14. SOLID WHITE, 60cm
15. SOLID WHITE, 45cm
16. SOLID YELLOW, 45cm
23. SYMBOLS
25. LIMITS OF MARKINGS

PROJECT:
**THE OTTAWA HOSPITAL
 NEW CAMPUS
 DEVELOPMENT -
 PHASE 4 MAIN HOSPITAL
 BUILDING**

900 CARLING AVE, OTTAWA, ONTARIO

CLIENT:

CONSTRUCTION:

CLIENT PROJECT NO: 1070002

KEY PLAN:
 TRUE NORTH PROJECT NORTH

REVISIONS:

NO.	DESCRIPTION	DATE
06	SITE PLAN CONTROL RESUBMISSION	2026-01-12
05	80% DD SUBMISSION	2025-09-18
04	SITE PLAN CONTROL RESUBMISSION	2025-08-05
03	65% DD SUBMISSION	2025-06-26
02	30% DD SUBMISSION	2025-01-28
01	ISSUED FOR ACPDR READINESS	2025-01-28
N/A	ISSUED	DATE

DRAWING STATUS:
NOT FOR CONSTRUCTION

DISCREPANCIES MUST BE REPORTED IMMEDIATELY TO THE ARCHITECT BEFORE PROCEEDING. CONTRACTORS MUST CHECK ALL DIMENSIONS ON SITE. THIS DRAWING IS PROTECTED BY COPYRIGHT. ALL DIMENSIONS ARE SHOWN IN METRIC.

AUTHOR:

DESIGN BUILDER: PCL ED A JOINT VENTURE

ARCHITECTURAL: PARKIN ARCHITECTS LIMITED, JODIN LAMARIE PRATTE ARCHITECTES, ADKINSON ASSOCIATES ARCHITECTS, 188 ARCHITECTS INC.

STRUCTURAL: STEPHENSON ENGINEERING LTD., BOUILLLETTE PARSFAL INC.

MECHANICAL: H.H. ANGUS & ASSOCIATES LTD., CROSSEY ENGINEERING LTD.

ELECTRICAL: MELVEY & BANANI INTERNATIONAL INC.

CIVIL: WSP CANADA INC.

LANDSCAPE: VERTEDES DESIGN INC., PFWP LANDSCAPE ARCHITECTURE

BUILDING CODE: LMDG BUILDING CODE CONSULTANTS LTD.

AUTHOR PROJECT NO: CA0027758.0-51

STAMP:

DRAWN	CHECKED
M. HUNDETMARK	C. GRAHAM
SCALE AT 47' = 60'	DATE
1:250	2024-02-28

DRAWING TITLE:
**PAVEMENT MARKINGS
 AND SIGNAGE - ROAD A**

DRAWING NO: T6-601 **REV NO:** 06