


PLOT DATE: 2024-02-28  
 PLOT DATE: 2024-02-28  
 PLOT DATE: 2024-02-28

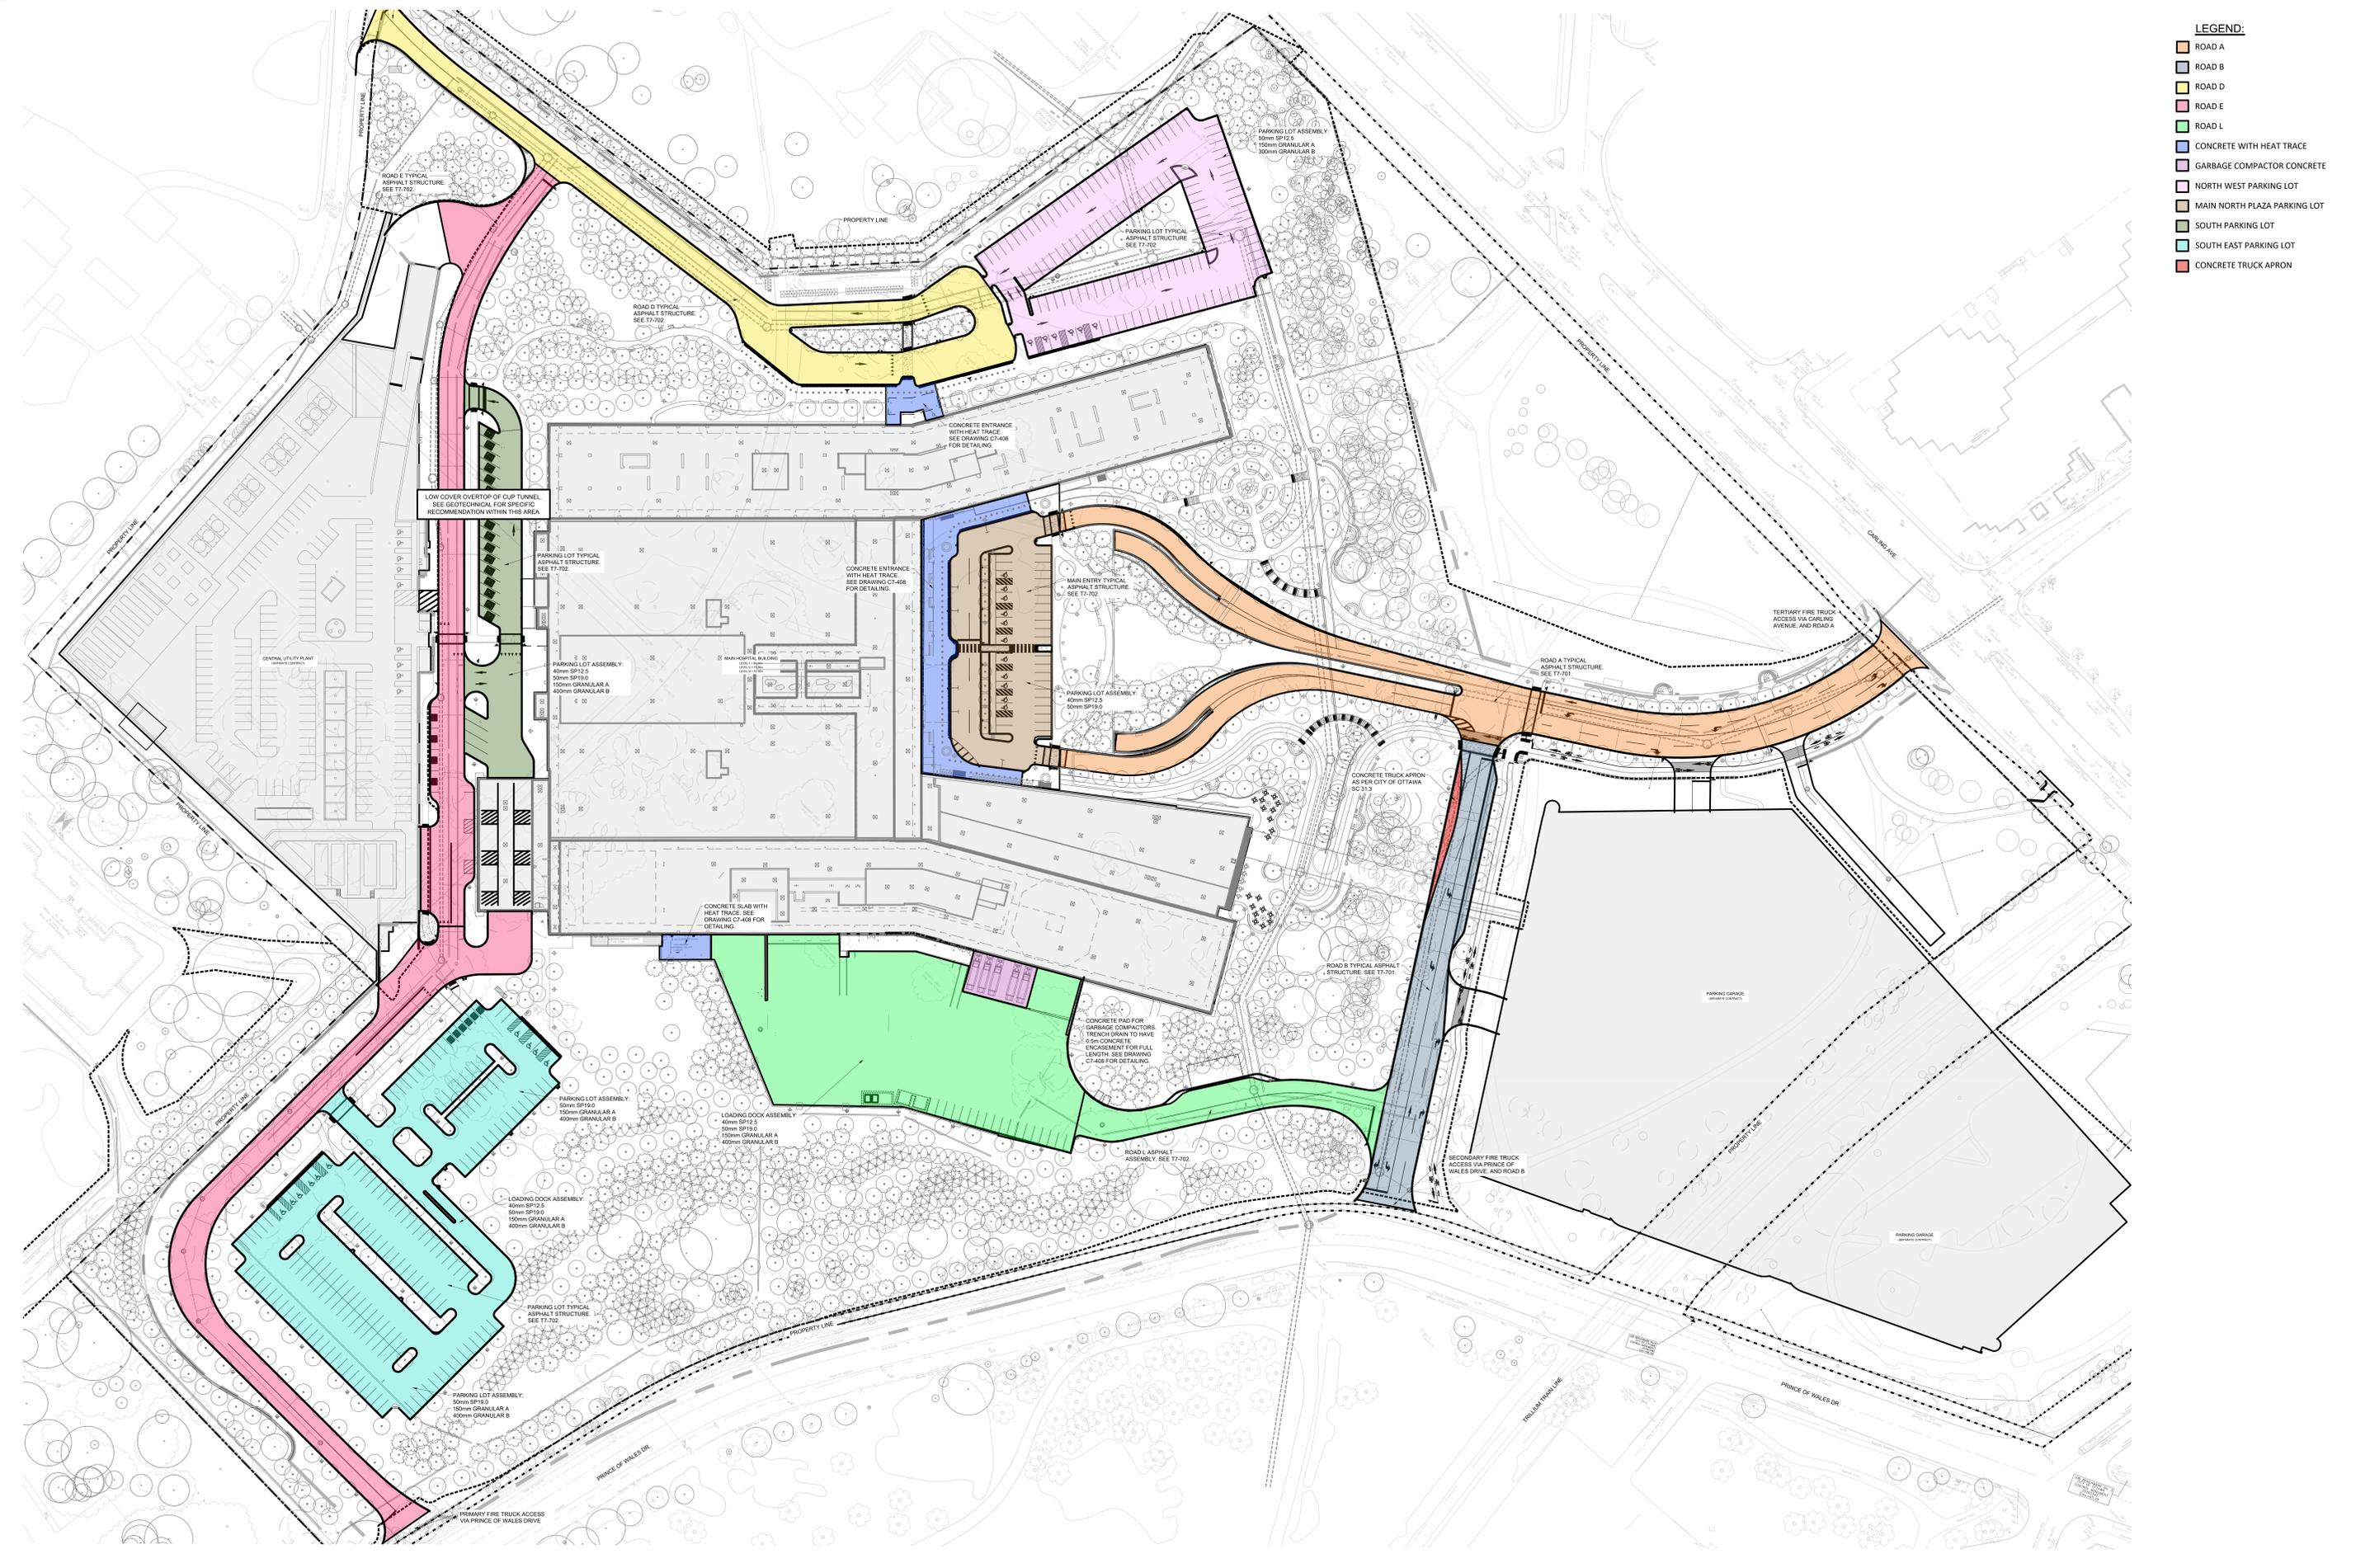

- LEGEND:**
- ROAD A
  - ROAD B
  - ROAD D
  - ROAD E
  - ROAD L
  - CONCRETE WITH HEAT TRACE
  - GARBAGE COMPACTOR CONCRETE
  - NORTH WEST PARKING LOT
  - MAIN NORTH PLAZA PARKING LOT
  - SOUTH PARKING LOT
  - SOUTH EAST PARKING LOT
  - CONCRETE TRUCK APRON

**PROJECT:**  
 THE OTTAWA HOSPITAL  
 NEW CAMPUS  
 DEVELOPMENT -  
 PHASE 4 MAIN HOSPITAL  
 BUILDING  
 900 CARLING AVE, OTTAWA, ONTARIO

**CLIENT:**  
 The Ottawa Hospital | L'Hôpital d'Ottawa

**CONSTRUCTION:**  
 Infrastructure Ontario  
 PCL CONSTRUCTION | EllisDon

**CLIENT PROJECT NO:** 1070002

**KEY PLAN:**  
 TRUE NORTH PROJECT NORTH

**02 SITE PLAN CONTROL RESUBMISSION 2024-01-12**  
**01 95% CD SUBMISSION 2023-09-10**  
 NO. ISSUED DATE

**DRAWING STATUS:**  
**NOT FOR CONSTRUCTION**

DISCREPANCIES MUST BE REPORTED IMMEDIATELY TO THE ARCHITECT BEFORE PROCEEDING. ONLY FIGURED DIMENSIONS ARE TO BE USED. CONTRACTORS MUST CHECK ALL DIMENSIONS ON SITE. THIS DRAWING IS PROTECTED BY COPYRIGHT. ALL DIMENSIONS ARE SHOWN IN METRIC.

**AUTHOR:**  
 wsp

**PROJECT TEAM:**  
 DESIGN-BUILDER: POLID A JOINT VENTURE  
 ARCHITECTURAL: PARKIN ARCHITECTS LIMITED, JODON LAMARRE PRATTE ARCHITECTS, ADAMSON ASSOCIATES ARCHITECTS, 180 ARCHITECTS INC.  
 STRUCTURAL: STEPHENSON ENGINEERING LTD., BOULTRICETTE PARSFALL INC.  
 MECHANICAL: H.H. ANGUS & ASSOCIATES LTD., CROSBY ENGINEERING LTD.  
 ELECTRICAL: MULVEY & BANANI INTERNATIONAL INC., WSP CANADA INC.  
 LANDSCAPE: VERTEDES DESIGN INC., PWP LANDSCAPE ARCHITECTURE

**BUILDING CODE:** UMCG BUILDING CODE CONSULTANTS LTD.

**AUTHOR PROJECT NO:** CA0027758.0-51

**STAMP:**

**DRAWING TITLE:**  
**PAVEMENT STRUCTURE PLAN**

**DRAWN:** B. NANDAL **CHECKED:** M. HUNDETMARK  
 SCALE AT 47° 46' DATE: 2024-02-28  
 GRAPHIC SCALE: 1:500  
**DRAWING NO.:** T7-700 **REV. NO.:** 02

#1889