



100% COPY - NOT FOR CONSTRUCTION

PLT DATE: 2024-02-22 09:00 AM

RESERVED FOR FUTURE INFORMATION

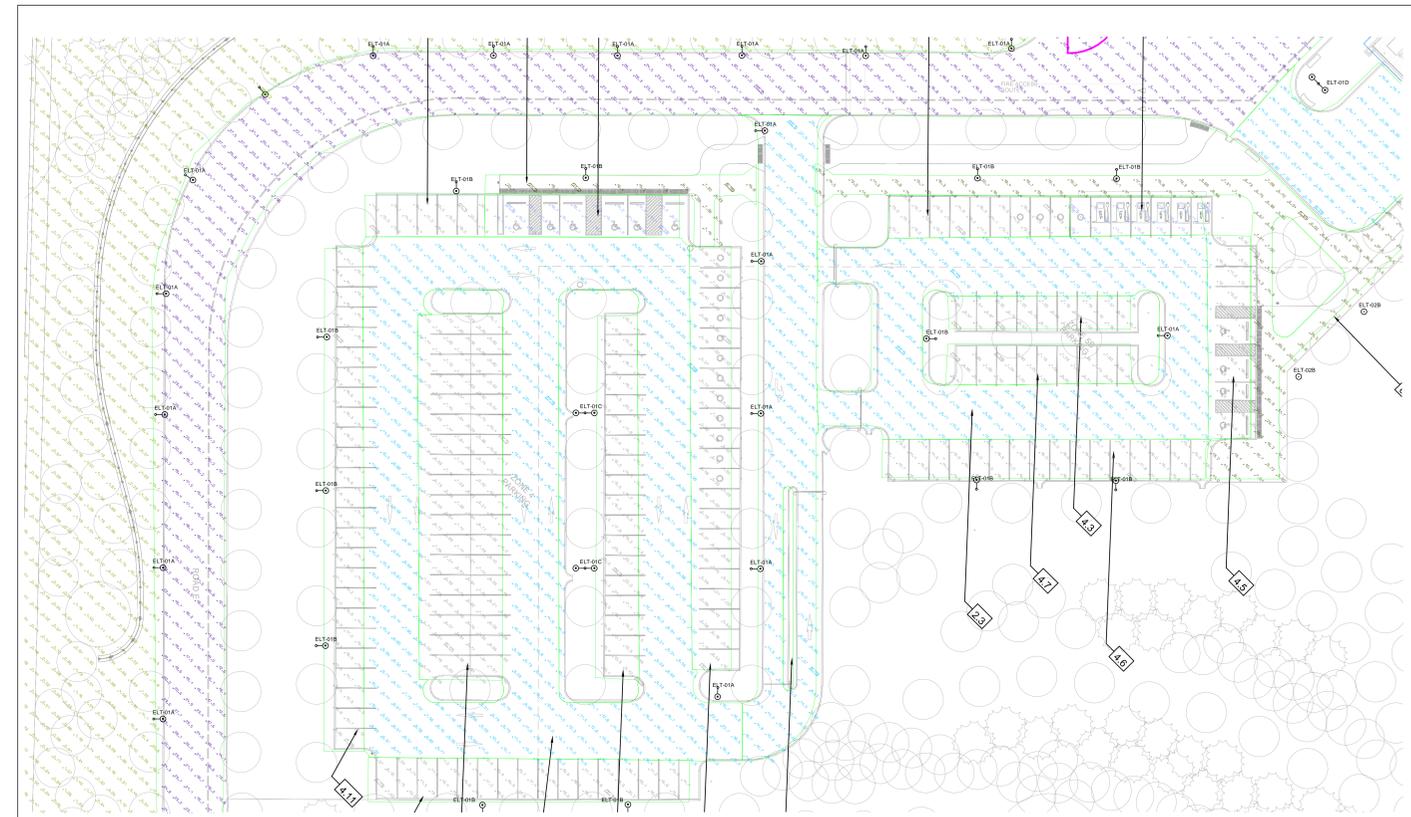

PHOTOMETRIC - ZONE 4 - EAST PARKING LOT & ZONE 5B - EMERGENCY SERVICES PARKING (EAST)  
E1-201.2 1:250

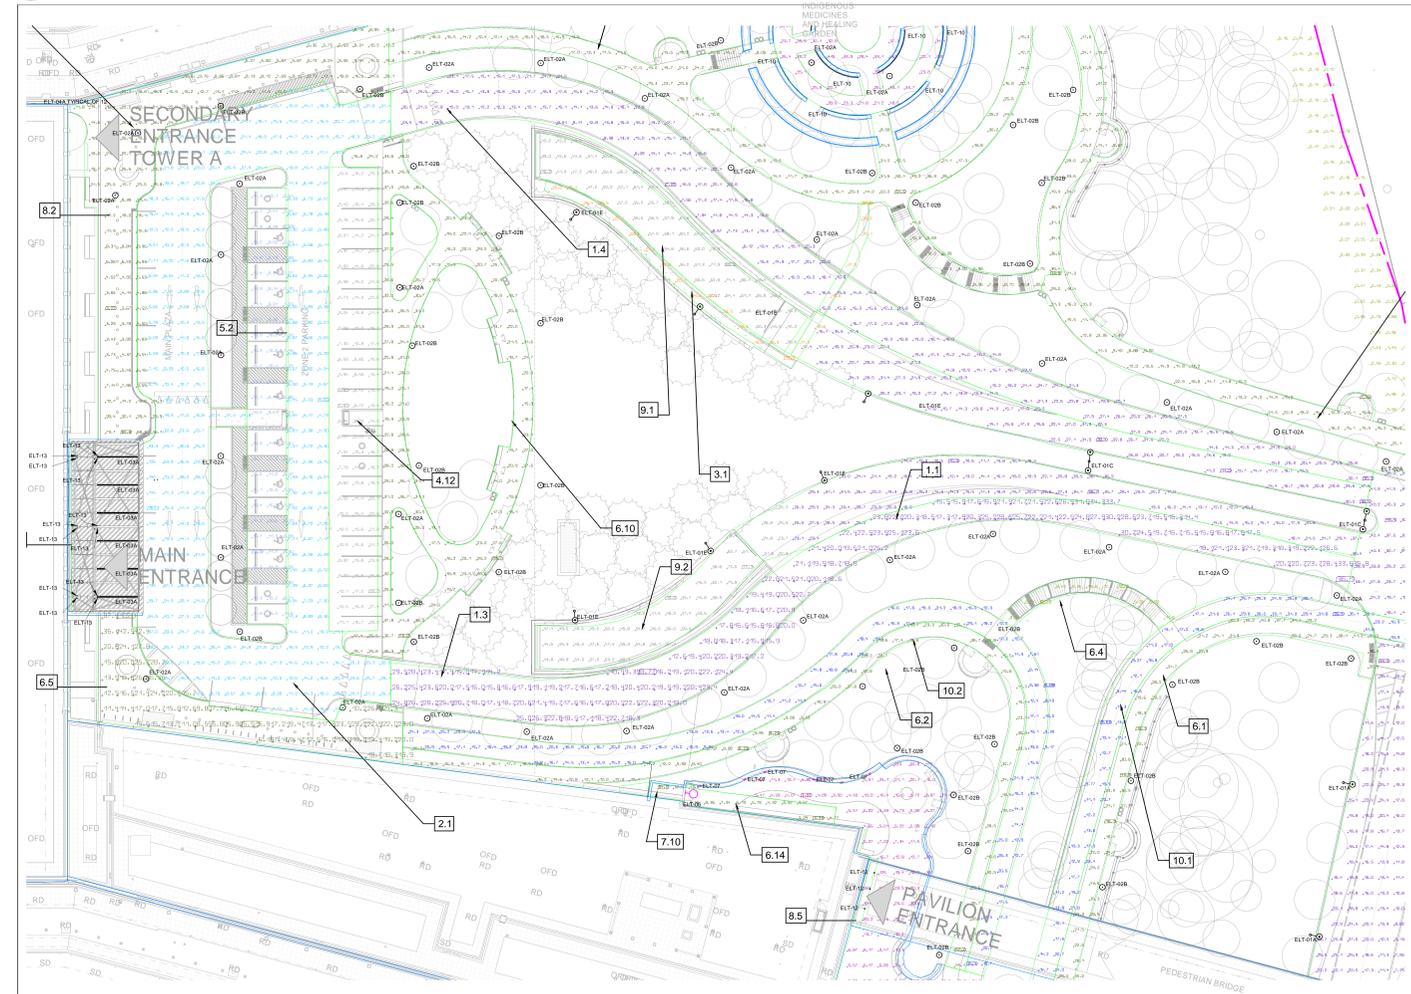


PHOTOMETRIC - ZONE 2B LEVEL 1 - MAIN ENTRY PLAZA  
E1-201.2 1:250

PROJECT  
**THE OTTAWA HOSPITAL  
NEW CAMPUS  
DEVELOPMENT -  
PHASE 4 MAIN HOSPITAL  
BUILDING**

900 CARLING AVE. OTTAWA, ONTARIO



CLIENT PROJECT NO. **1070002**

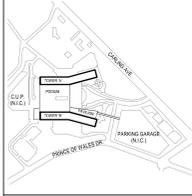

NO.	REVISIONS	DATE
06	ISSUED FOR ACPR READINESS	2025-01-29
05	ISSUED FOR ACPR READINESS	2025-01-29
04	30% DD SUBMISSION	2025-01-29
03	15% DD SUBMISSION	2025-08-25
02	15% DD SUBMISSION	2025-08-25
01	15% DD SUBMISSION	2025-08-25

DRAWING STATUS  
**NOT FOR CONSTRUCTION**

DISCREPANCIES MUST BE REPORTED IMMEDIATELY TO THE ARCHITECT BEFORE PROCEEDING. ONLY FIGURED DIMENSIONS ARE TO BE USED. CONTRACTORS MUST CHECK ALL DIMENSIONS ON SITE. THIS DRAWING IS PROTECTED BY COPYRIGHT.  
ALL DIMENSIONS ARE SHOWN IN METRIC.

AUTHOR



PROJECT TEAM

DESIGN/BUILDER: POLED A JOINT VENTURE  
 ARCHITECTURAL: PARON ARCHITECTS LIMITED, ZOOH LAMARIE PRATTE ARCHITECTES, ADAMSON ASSOCIATE ARCHITECTS, 888 WINDING ST OTTAWA, ONT.  
 STRUCTURAL: STEPHENSON ENGINEERING LTD, BOUTHELLETT PARIZEAU INC.  
 MECHANICAL: HR ANGUS & ASSOCIATES LTD, CROSSE ENGINEERING LTD.  
 ELECTRICAL: MULVEY & BANANI INTERNATIONAL INC.  
 CIVIL: HSP CANADA INC.  
 LANDSCAPE: HERGENROT DESIGN INC, PWP LANDSCAPE ARCHITECTURE

BUILDING CODE: UMOG BUILDING CODE CONSULTANTS LTD.  
AUTHOR PROJECT NO. **2233-00**

DRAWING TITLE  
**LEVEL 1 - PHOTOMETRIC  
SITE PLAN PARKING LOTS  
ZONES 1A & ZONE 2B  
ZONE 4 ZONE 5B**

DRAWN	CHECKED	DATE
		01/08/25

SCALE AT 42" x 60"  
1:250

GRAPHIC SCALE

DRAWING NO. **E1-201.2** REV NO. **06**