
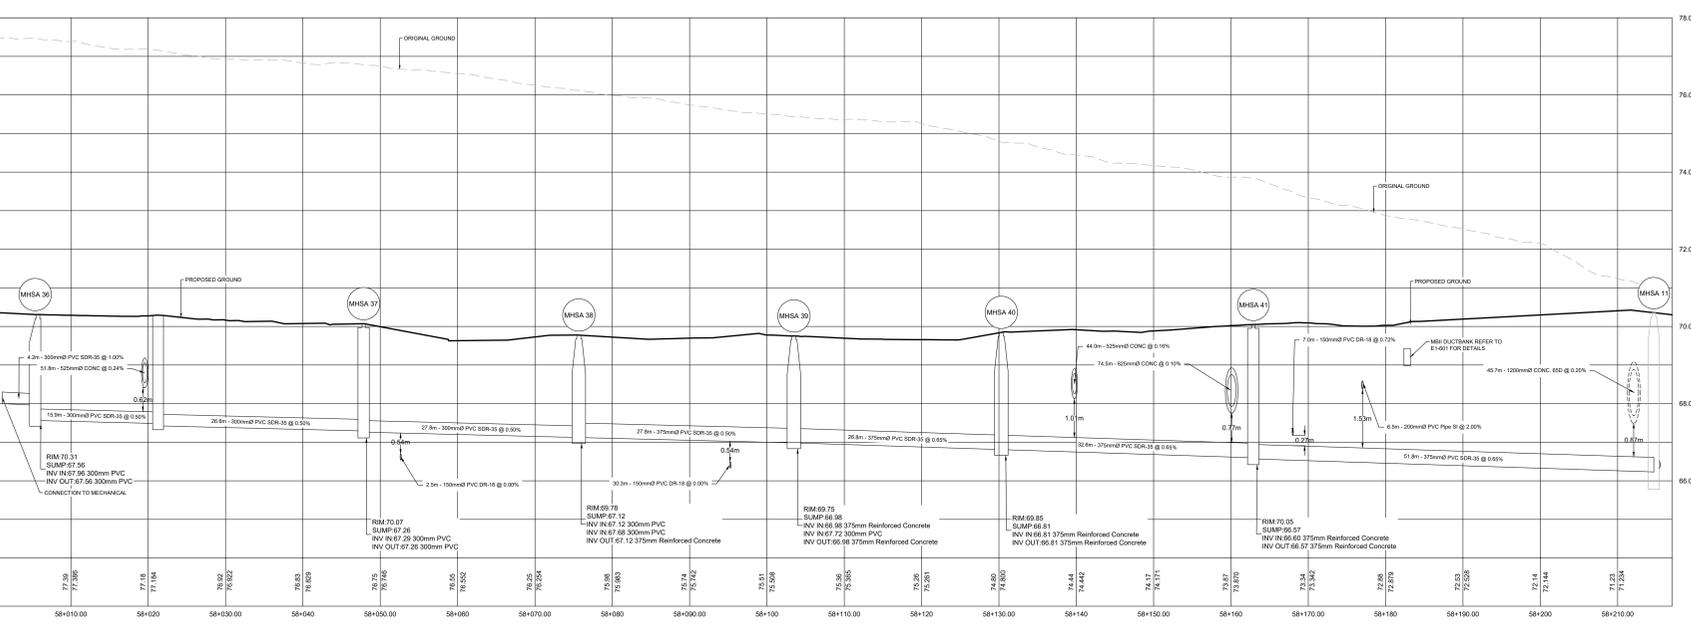
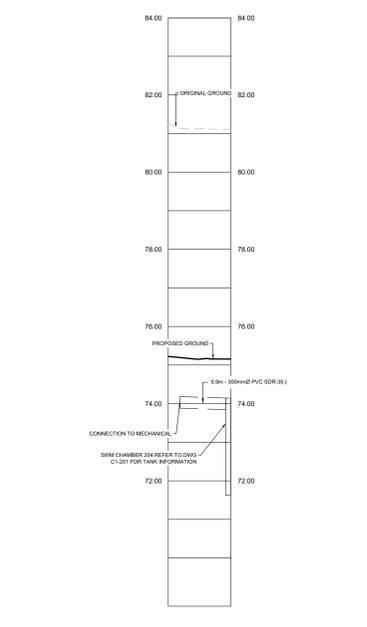
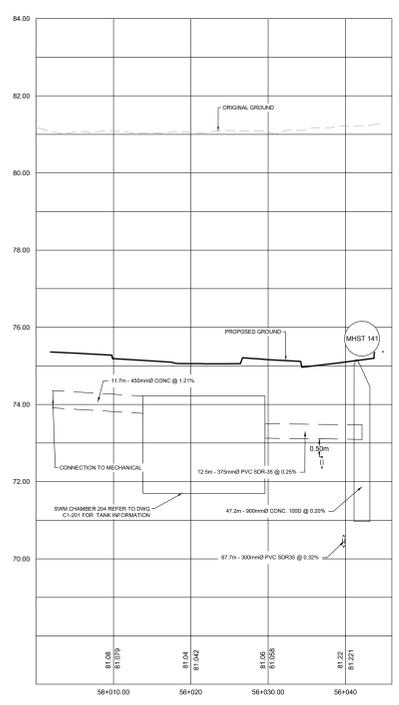
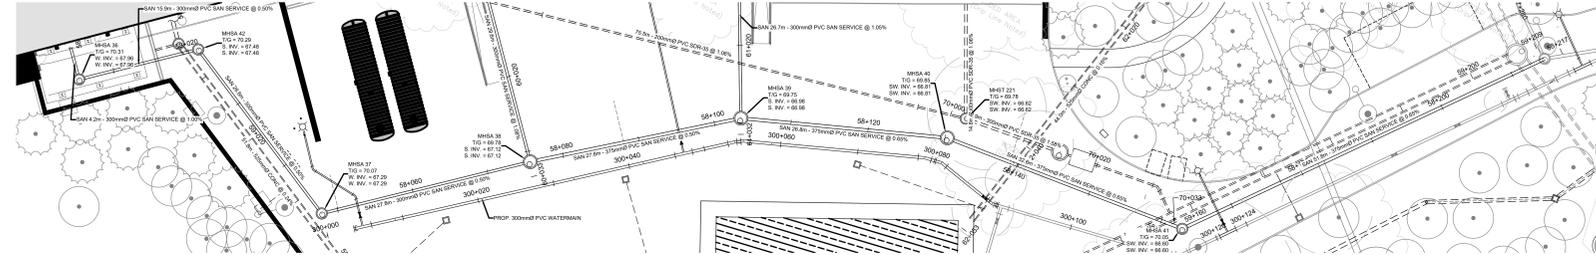
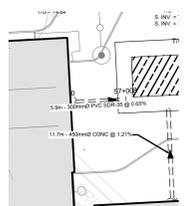
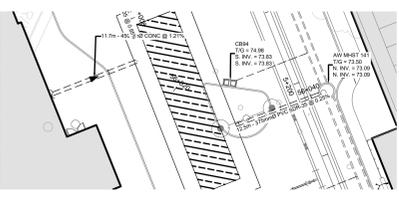
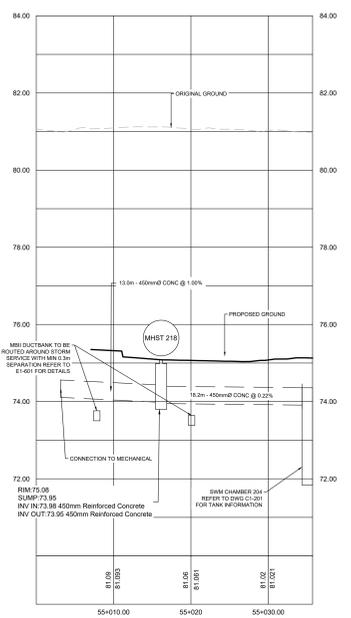
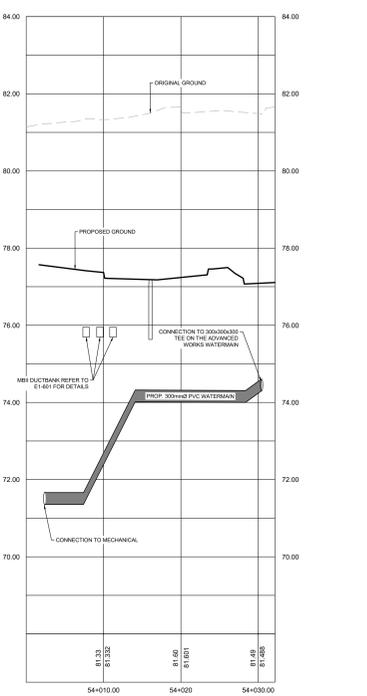
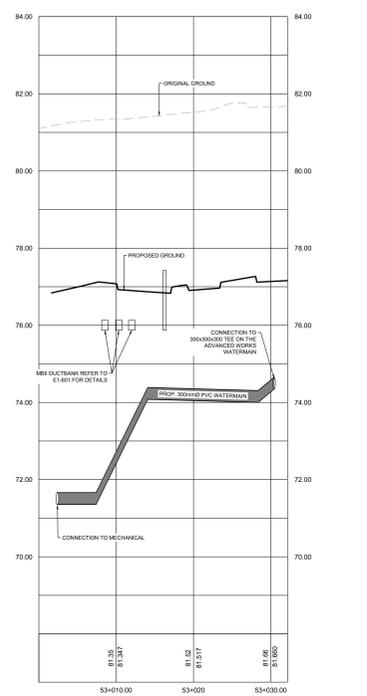
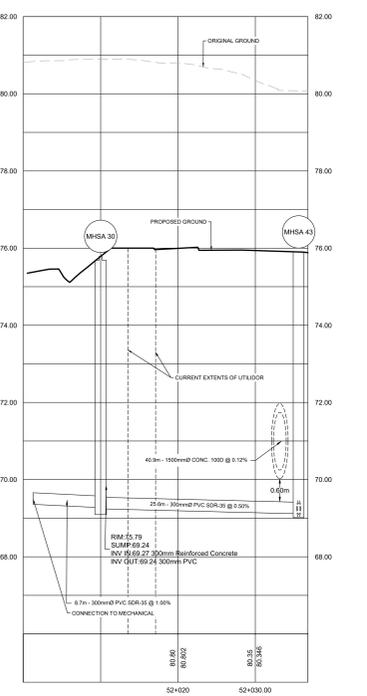
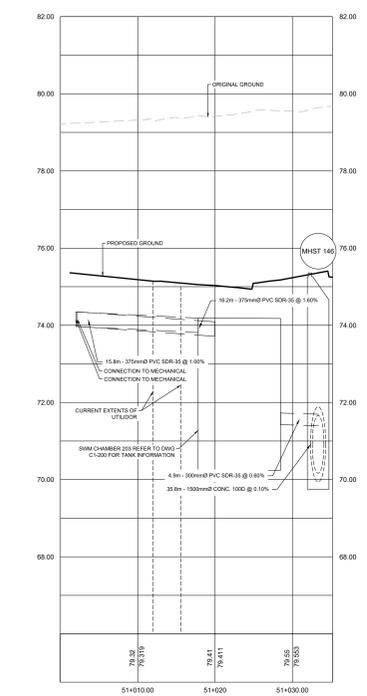
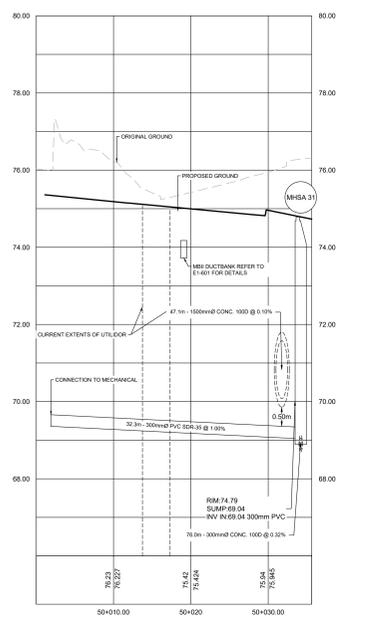
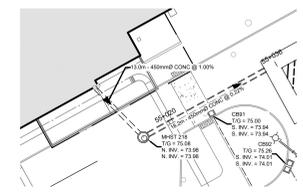
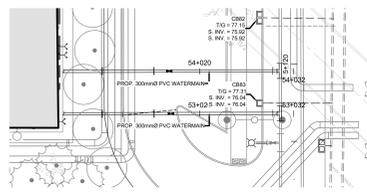
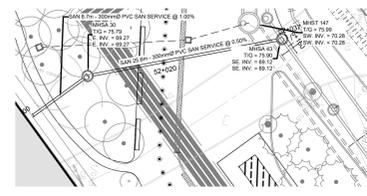
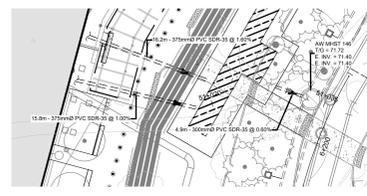


PLOT DATE: 2024-02-28 1:58 AM

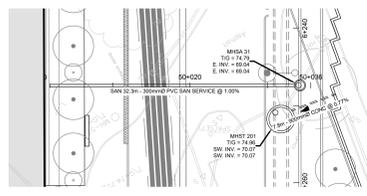

**PROJECT**  
**THE OTTAWA HOSPITAL  
 NEW CAMPUS  
 DEVELOPMENT -  
 PHASE 4 MAIN HOSPITAL  
 BUILDING**  
 900 CARLING AVE. OTTAWA, ONTARIO

**CLIENT**  
 The Ottawa Hospital | L'Hôpital d'Ottawa

**Infrastructure Ontario**

**PCL CONSTRUCTION** | **EllisDon**

**CLIENT PROJECT NO.**  
 1070002

**KEY PLAN**  
 TRUE NORTH PROJECT NORTH

**REVISIONS**

04	SITE PLAN CONTROL RESUBMISSION	2028-01-12
03	90% DD SUBMISSION	2025-09-19
02	SITE PLAN CONTROL RESUBMISSION	2025-08-05
01	65% DD SUBMISSION	2025-08-05
N/A	ISSUED	DATE

**DRAWING STATUS**  
**NOT FOR CONSTRUCTION**

DISCREPANCIES MUST BE REPORTED IMMEDIATELY TO THE ARCHITECT BEFORE PROCEEDING. ONLY FIGURED DIMENSIONS ARE TO BE USED. CONTRACTORS MUST CHECK ALL DIMENSIONS ON SITE. THIS DRAWING IS PROTECTED BY COPYRIGHT. ALL DIMENSIONS ARE SHOWN IN METRIC.

**AUTHOR**

**DESIGN TEAM**  
 DESIGN BUILDER: POLIED A JOINT VENTURE  
 ARCHITECTURAL: PARRON ARCHITECTS LIMITED, JUDON LAMARIE PRATTE ARCHITECTS, ADAMSON ASSOCIATES ARCHITECTS, 988 ARCHITECTS OTTAWA INC.  
 STRUCTURAL: STEPHENSON ENGINEERING LTD., BOUYELLETTRE PANSAL INC.  
 MECHANICAL: HJ ANGLIS & ASSOCIATES LTD., CROSSEY ENGINEERING LTD.  
 ELECTRICAL: MULVEY & BANANI INTERNATIONAL INC.  
 CIVIL: WSP CANADA INC.  
 LANDSCAPE: VERTEDES DESIGN INC., PWP LANDSCAPE ARCHITECTURE  
 BUILDING CODE: UMCG BUILDING CODE CONSULTANTS LTD.

**AUTHOR PROJECT NO.**  
 CA0027758.0-51

**STAMP**  
 STAMP

**DRAWING TITLE**  
**PLAN AND PROFILES  
 1 OF 3**

**DRAWN**  
 L. CURLEY / D. MARATHA  
**CHECKED**  
 C. GRAHAM

**SCALE** AT 47' 60"  
 1:250  
**DATE**  
 2024-02-28

**GRAPHIC SCALE**  
 1:250

**DRAWING NO.**  
**C1-400**

**REV. NO.**  
 04

D07-12-22-0168

#1889