


DATE: 2024-02-28 10:54 AM

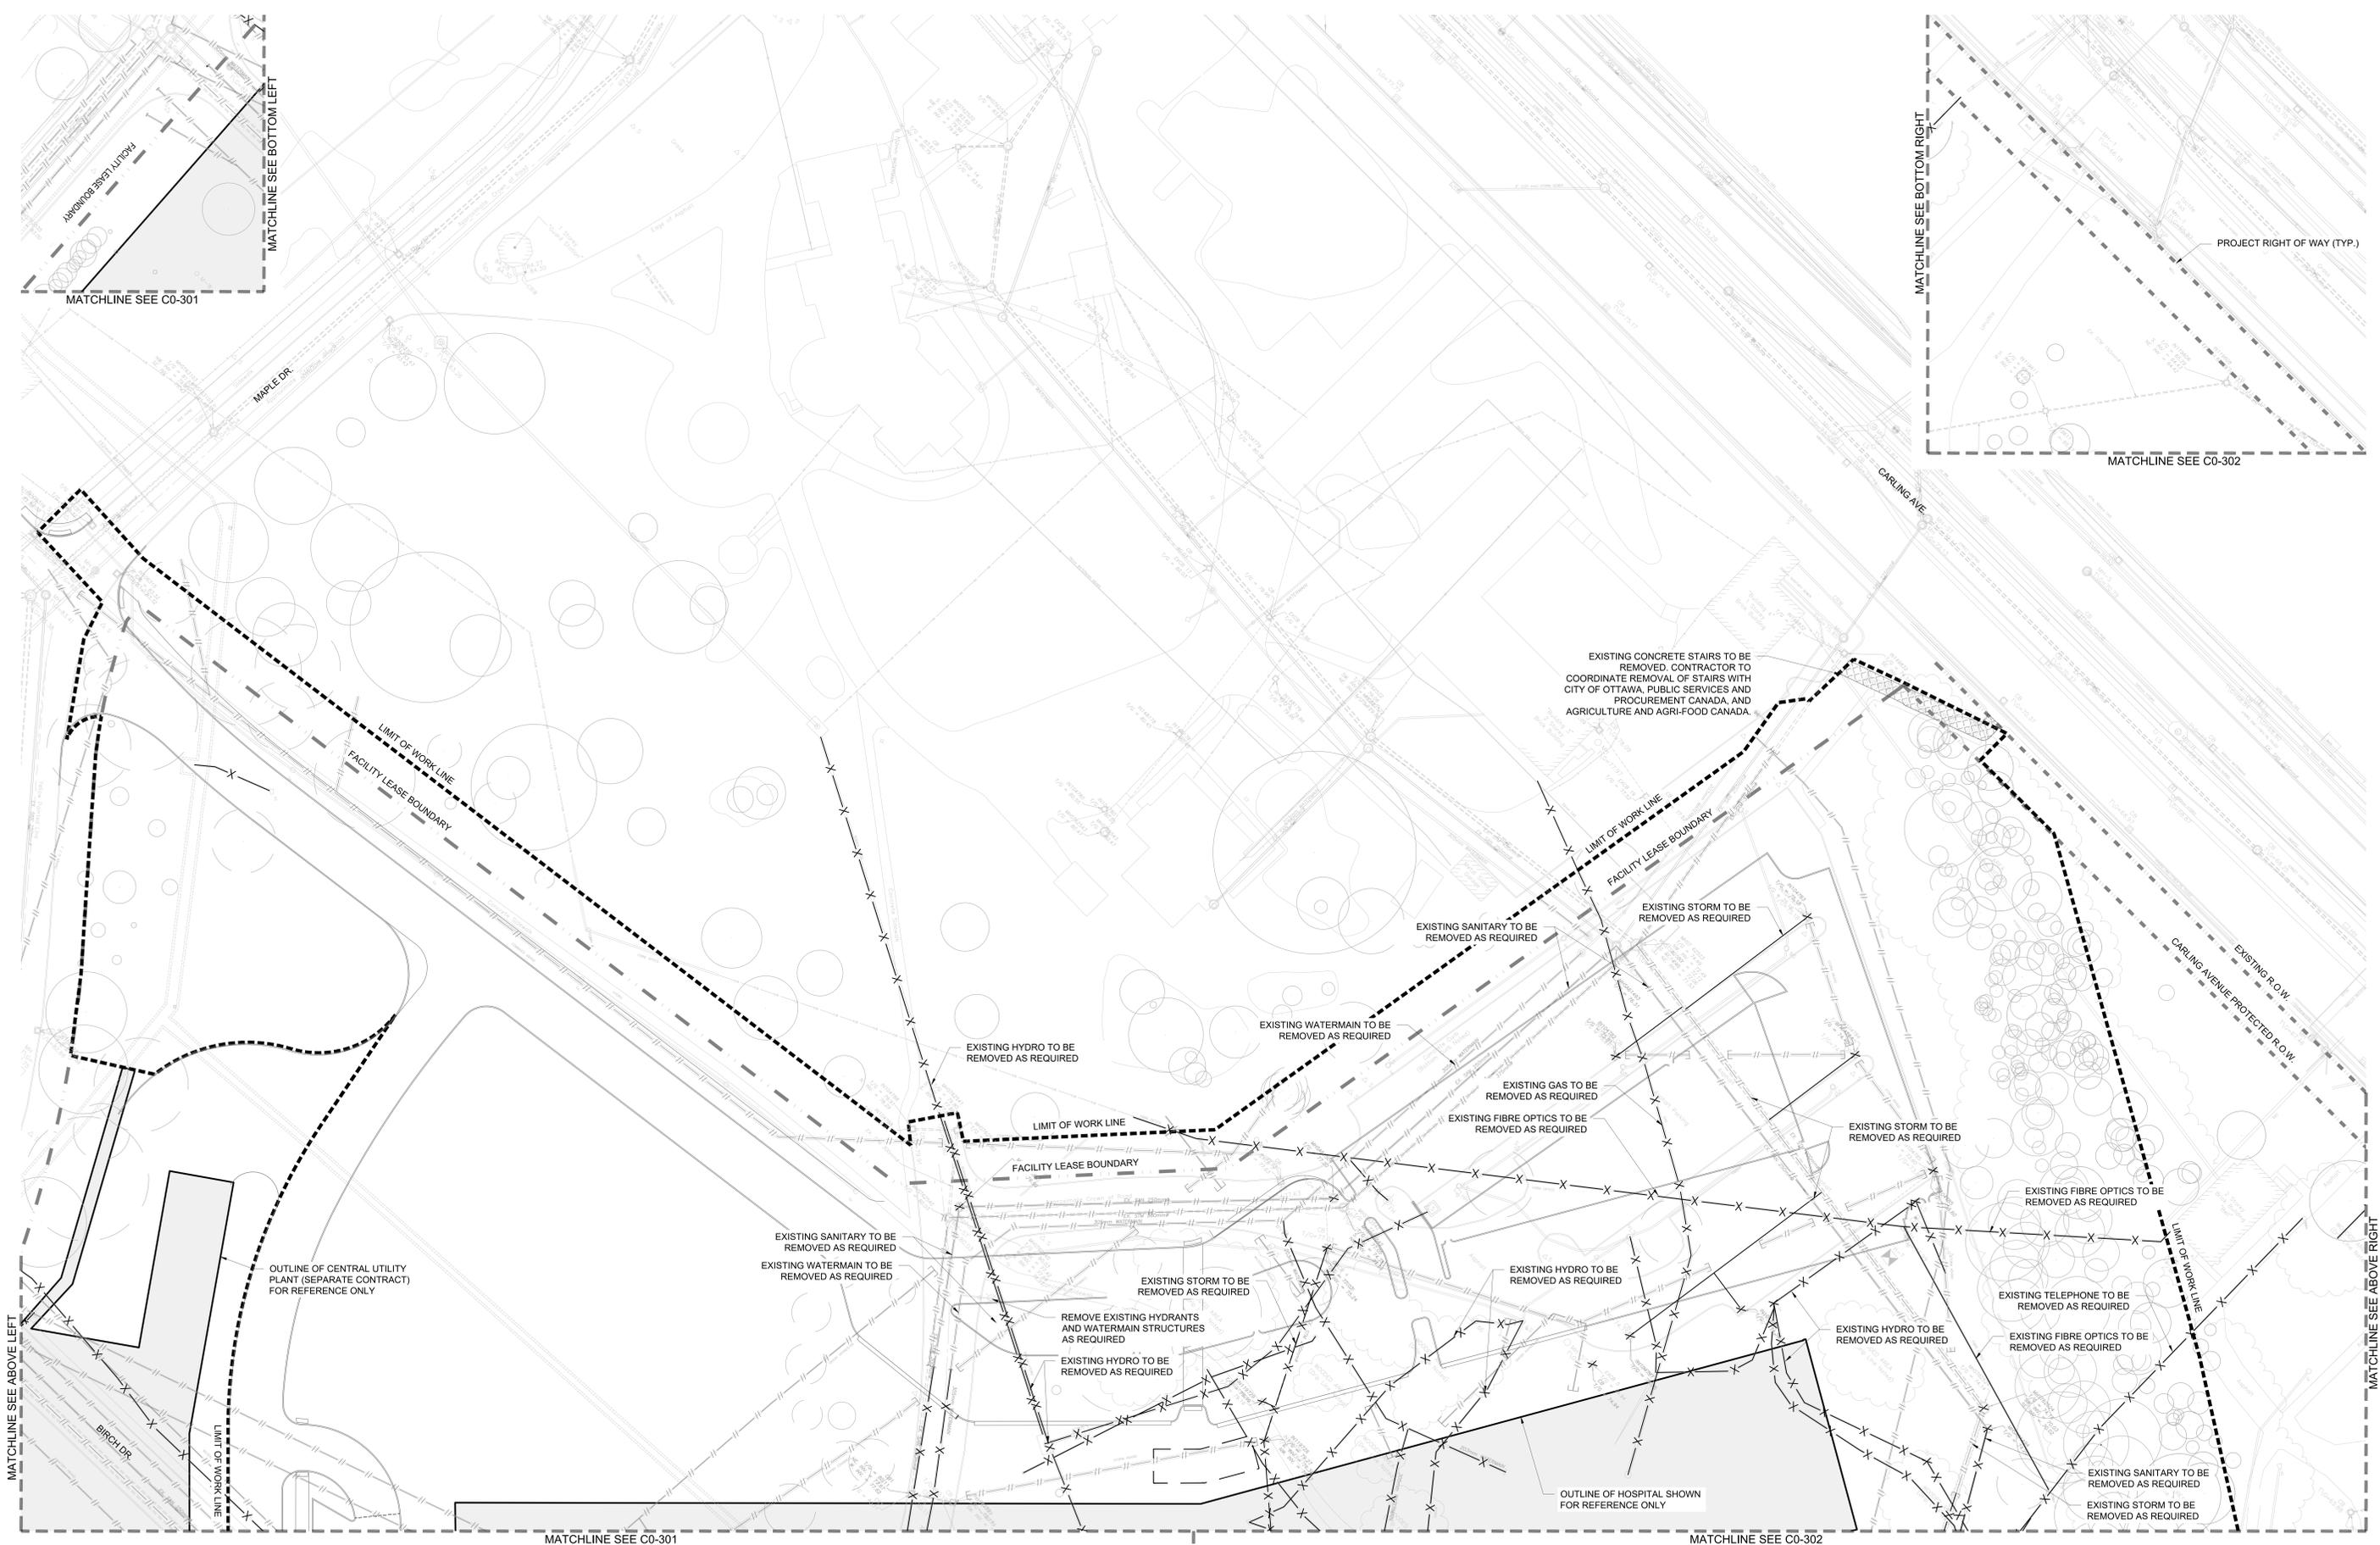

**PROJECT**  
 THE OTTAWA HOSPITAL  
 NEW CAMPUS  
 DEVELOPMENT -  
 PHASE 4 MAIN HOSPITAL  
 BUILDING  
 900 CARLING AVE, OTTAWA, ONTARIO

**CLIENT**  
 The Ottawa Hospital | L'Hôpital d'Ottawa

**CONSTRUCTION**  
 Infrastructure Ontario | PCL | EllisDon

**CLIENT PROJECT NO.**  
 1070002

**KEY PLAN**  
 TRUE NORTH | PROJECT NORTH

**REVISIONS**

NO.	DESCRIPTION	DATE
07	SITE PLAN CONTROL RESUBMISSION	2024-01-10
06	80% DD SUBMISSION	2023-09-19
05	SITE PLAN CONTROL RESUBMISSION	2023-06-08
04	60% DD SUBMISSION	2023-06-05
03	30% DD SUBMISSION	2023-01-26
02	ISSUED FOR ACPH FOR READINESS	2023-01-26
01	80% SD SUBMISSION	2024-08-15
NO.	ISSUED	DATE

**DRAWING STATUS**  
 NOT FOR CONSTRUCTION

DISCREPANCIES MUST BE REPORTED IMMEDIATELY TO THE ARCHITECT BEFORE PROCEEDING. ONLY FIGURED DIMENSIONS ARE TO BE USED. CONTRACTORS MUST CHECK ALL DIMENSIONS ON SITE. THIS DRAWING IS PROTECTED BY COPYRIGHT. ALL DIMENSIONS ARE SHOWN IN METRIC.

**AUTHOR**  
 WSP

**PROJECT TEAM**  
 DESIGN-BUILDER: PCL/ED A JOINT VENTURE  
 ARCHITECTURAL: PARKIN ARCHITECTS LIMITED, JODAN LAMARRE PRATTE ARCHITECTS, ADAMSON ASSOCIATE ARCHITECTS, 180 ARCHITECTS OTTAWA INC.  
 STRUCTURAL: STEPHENSON ENGINEERING LTD., BOYD HILLIETTE PINGO INC.  
 MECHANICAL: H.H. ANGUS & ASSOCIATES LTD., CROSSBY ENGINEERING LTD.  
 ELECTRICAL: MULVEY & BANANI INTERNATIONAL INC.  
 CIVIL: WSP CANADA INC.  
 LANDSCAPE: VERTECHS DESIGN INC., PIPER LANDSCAPE ARCHITECTURE  
 BUILDING CODE: UMDI BUILDING CODE CONSULTANTS LTD.

**AUTHOR PROJECT NO.**  
 CA0027758.0-51

**DRAWING TITLE**  
 REMOVAL PLAN  
 1 OF 5

**DRAWN**  
 L. CURLEY / B. NANDLAL | **CHECKED**  
 C. GRAHAM  
 SCALE AT 47" x 69" | DATE  
 1:250 | 2024-02-28  
 GRAPHIC SCALE  
 1:250 | 0m | 10m | 20m

**DRAWING NO.**  
 C0-300 | **REV NO.**  
 07

#1889