


10/15/2025 10:58:15 AM CUSTOMER SHEET 001

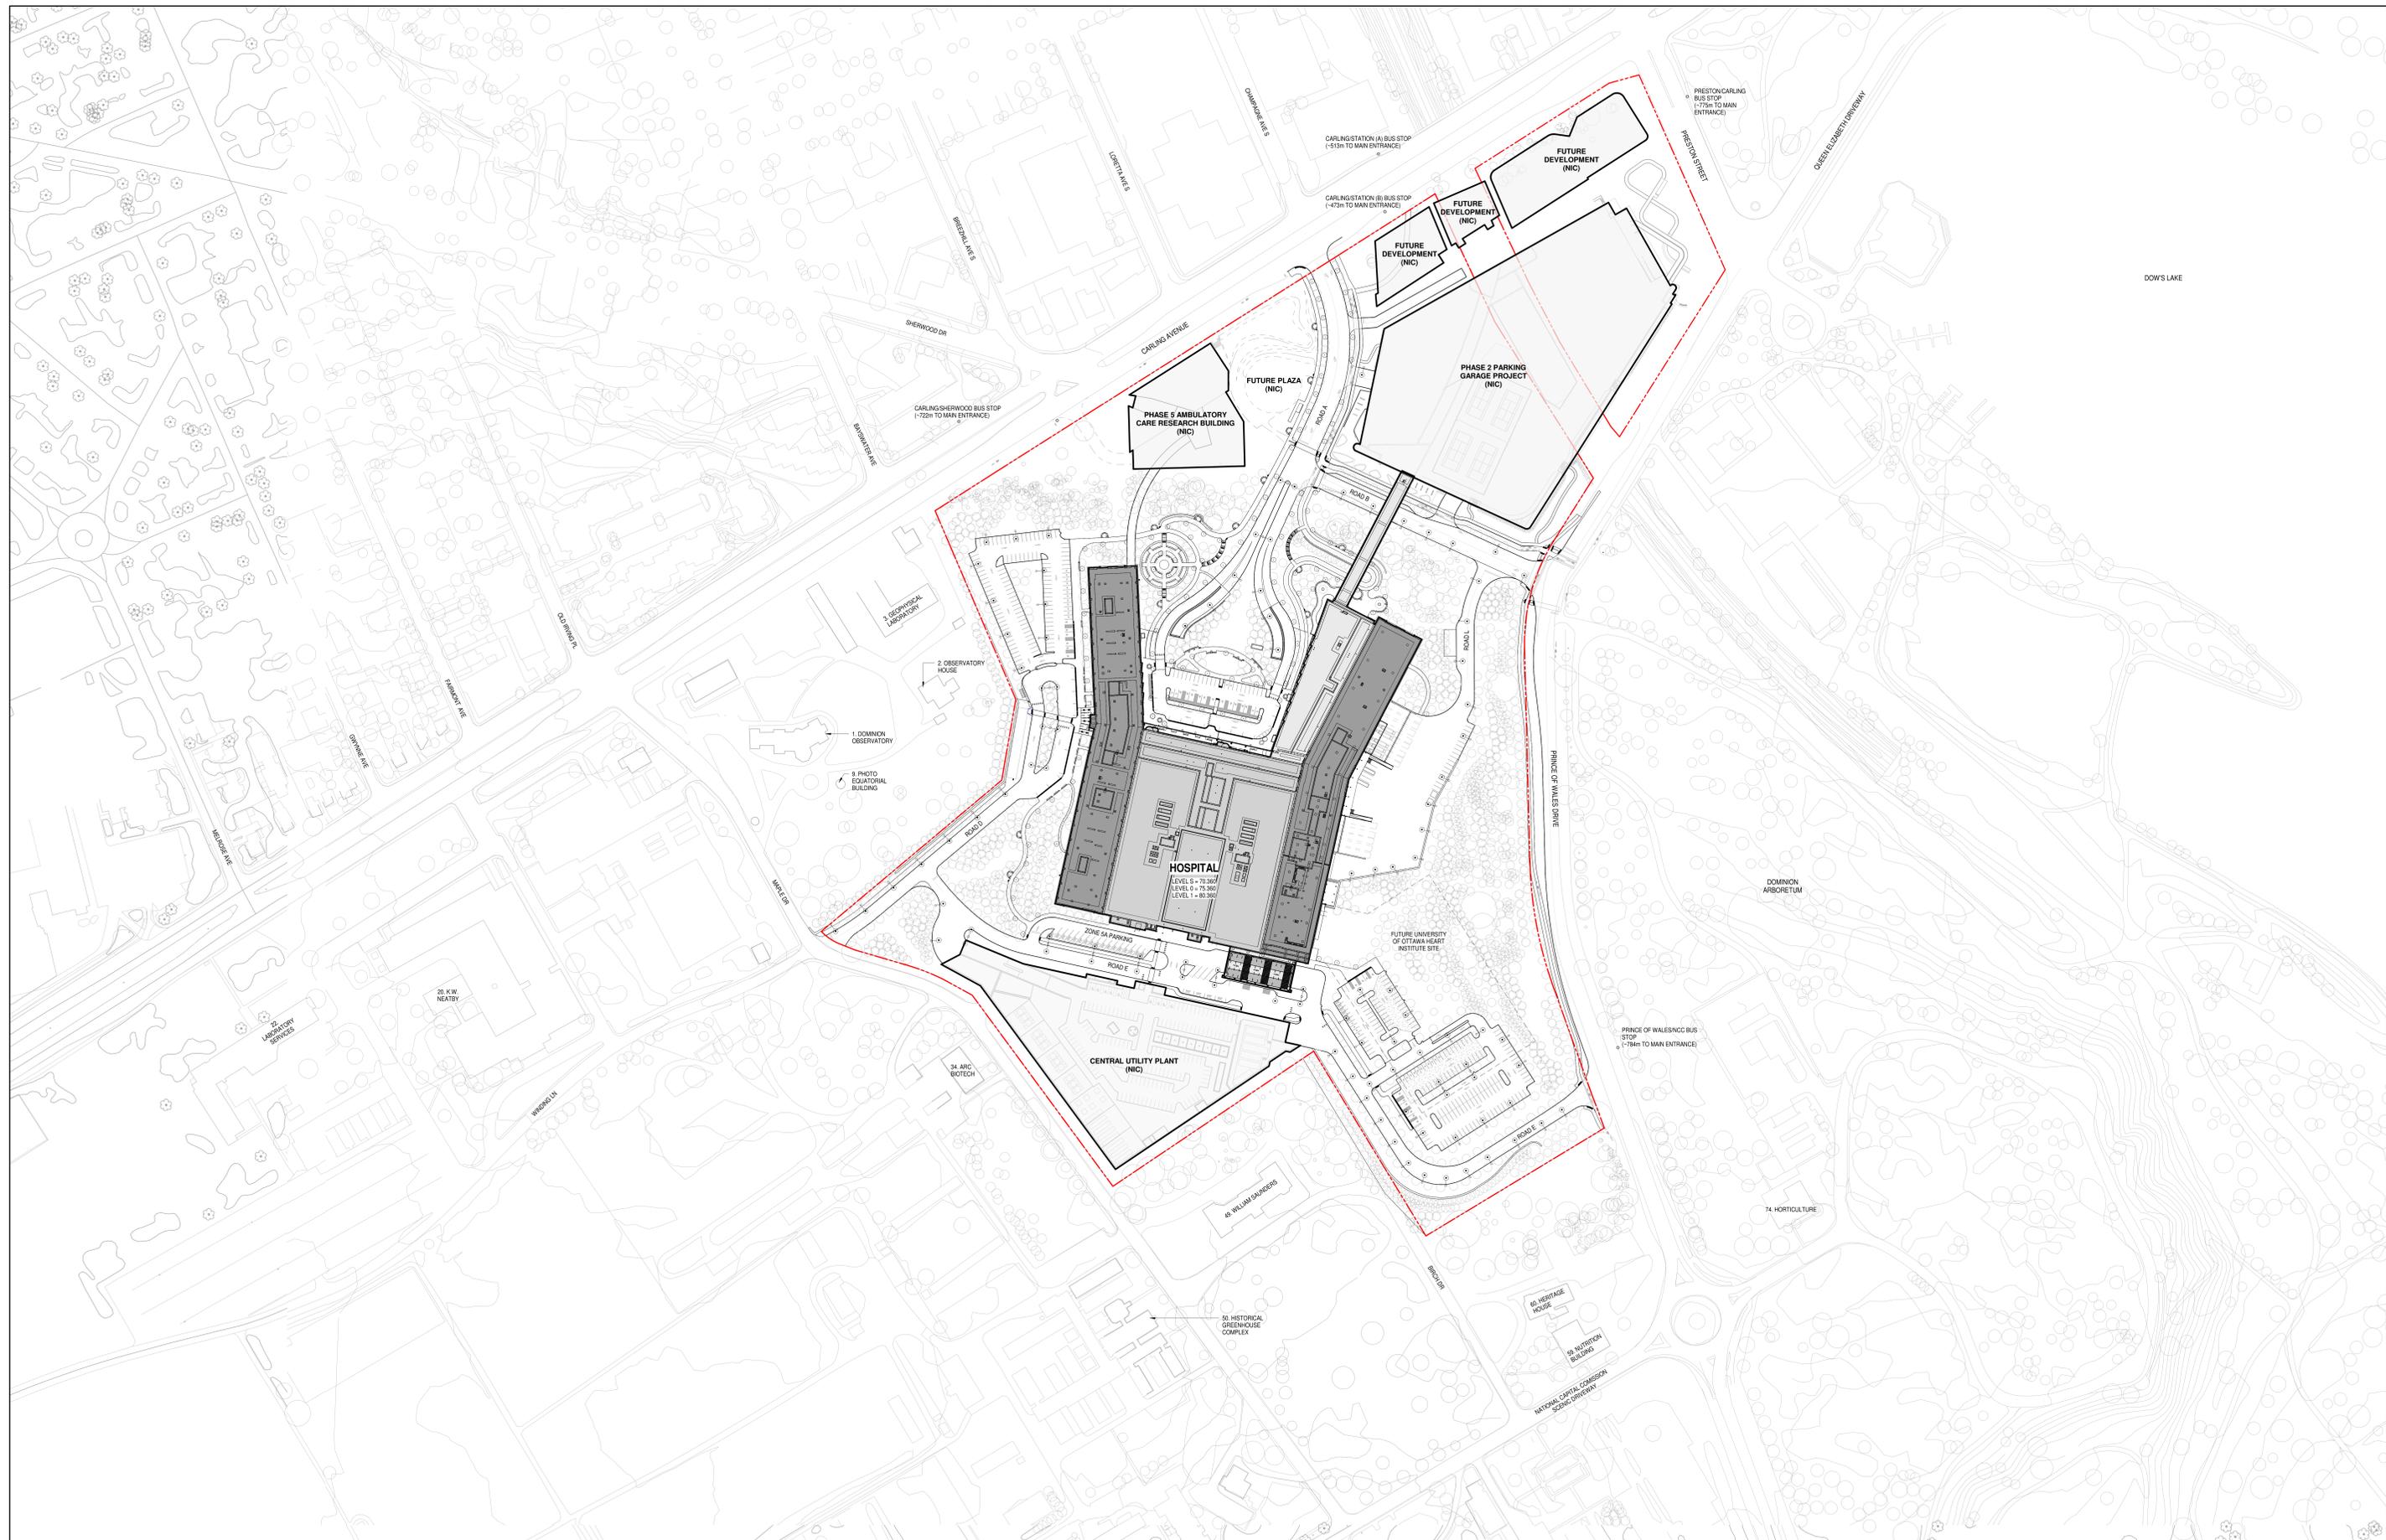

PLOT DATE: 2025-09-19 12:28:24 PM

**PROJECT**  
**THE OTTAWA HOSPITAL**  
**NEW CAMPUS**  
**DEVELOPMENT -**  
**PHASE 4 MAIN HOSPITAL**  
**BUILDING**


**CLIENT**  
 The Ottawa Hospital | L'Hôpital d'Ottawa

**Infrastructure Ontario**

**PCL** **EllisDon**

**CONSTRUCTION**  
 CLIENT PROJECT NO. **1070002**

**KEY PLAN**  
 TRUE NORTH PROJECT NORTH

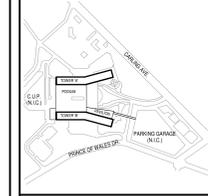

NO.	DESCRIPTION	DATE
01	ISSUE FOR PERMIT	2025-09-19
02	SITE PLAN CONTROL RESUBMISSION	2025-09-19
03	95% DD SUBMISSION	2025-09-19
04	ISSUED	2025-09-19

**DRAWING STATUS**  
**NOT FOR CONSTRUCTION**

DISCREPANCIES MUST BE REPORTED IMMEDIATELY TO THE ARCHITECT BEFORE PROCEEDING. ONLY DIMENSIONS SHOWN ON THIS DRAWING ARE TO BE USED. CONTRACTORS MUST CHECK ALL DIMENSIONS ON SITE. THIS DRAWING IS PROTECTED BY COPYRIGHT.  
 ALL DIMENSIONS ARE SHOWN IN METRIC.

**AUTHOR**

**adamson**  
 ASSOCIATES ARCHITECTS  
 A Partnership of Corporations

**PROJECT TEAM**  
**DESIGN-BUILDER:** POLYD A JOINT VENTURE  
**ARCHITECTURAL:** PARON ARCHITECTS LIMITED, JOSHUA LAMARCA PRATTE ARCHITECTS, ADAMSON ASSOCIATE ARCHITECTS, 800 ARCHITECTS INC.  
**STRUCTURAL:** STEPHENSON ENGINEERING LTD., BOUTHELLETT PARIZAU INC.  
**MECHANICAL:** HR ANGLUS & ASSOCIATES LTD., CROSSEY ENGINEERING LTD.  
**ELECTRICAL:** MELVEY & SHANN INTERNATIONAL INC.  
**CIVIL:** HEP CANADA INC.  
**LANDSCAPE:** VERTECOBS DESIGN INC., PWP LANDSCAPE ARCHITECTURE  
**BUILDING CODE:** UMOG BUILDING CODE CONSULTANTS LTD.

**AUTHOR PROJECT NO. 2233-00**  
**STAMP** **STAMP**

**DRAWING TITLE**  
**SITE CONTEXT PLAN**

**DRAWN** AAA-PT **CHECKED** SC  
**SCALE AT 4" x 6"** **DATE** 19 SEP 2025  
**GRAPHIC SCALE**

**DRAWING NO. A0-150** **REV. NO. 02**