


1875 (P) - 1875 (P) CUSTOM SHEET SIZE

PLOT AREA

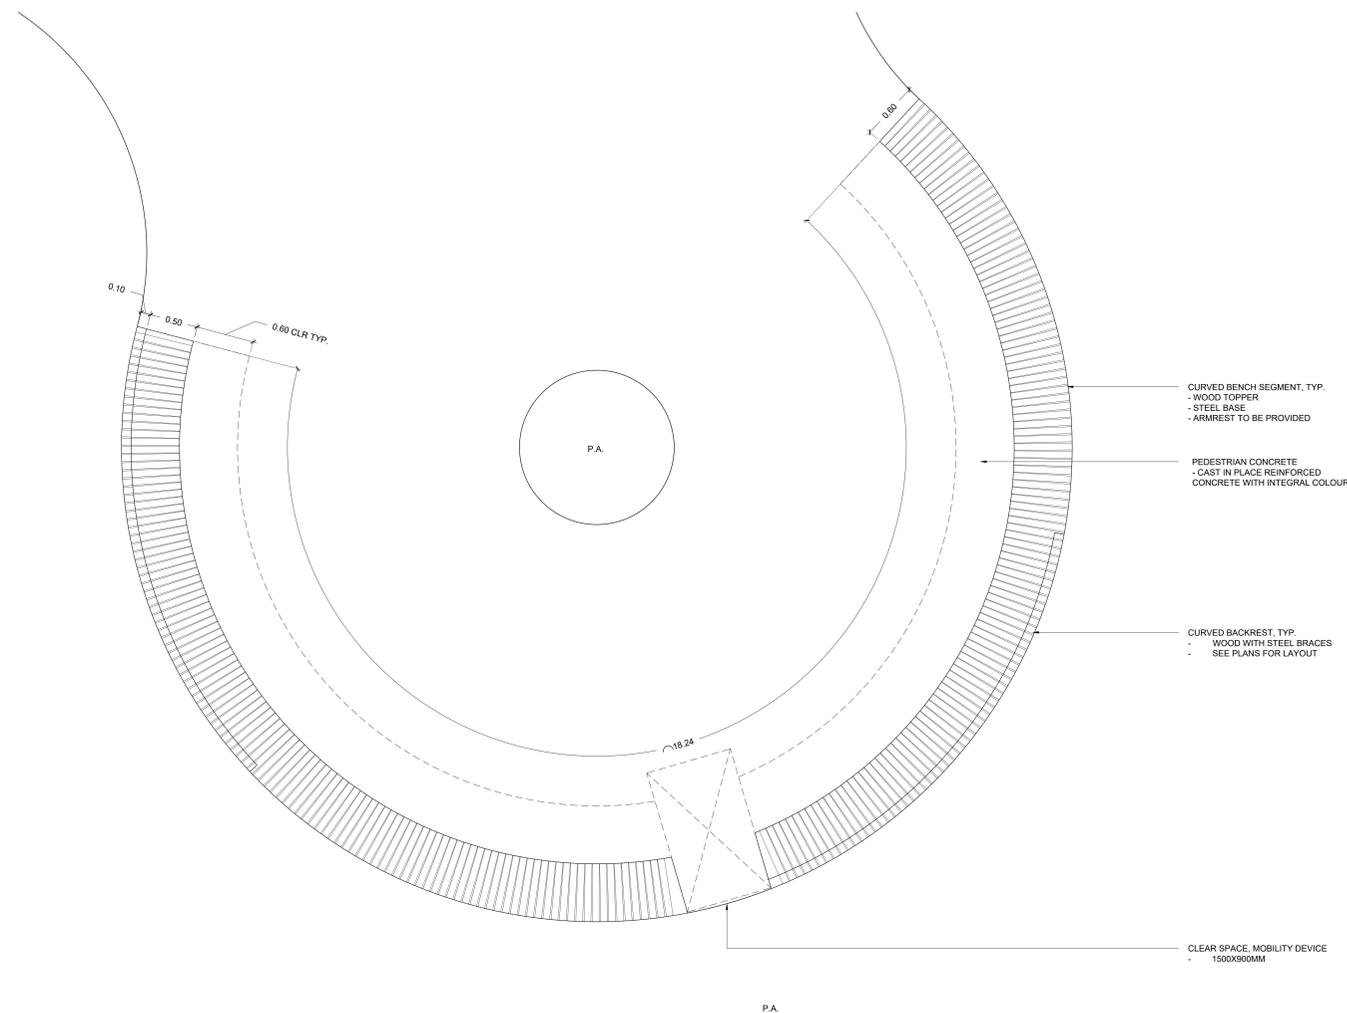

CURVED BENCH SEGMENT, TYP.
 - WOOD TOPPER
 - STEEL BASE
 - ARMREST TO BE PROVIDED

PEDESTRIAN CONCRETE
 - CAST IN PLACE REINFORCED
 CONCRETE WITH INTEGRAL COLOUR

CURVED BACKREST, TYP.
 - WOOD WITH STEEL BRACES
 - SEE PLANS FOR LAYOUT

CLEAR SPACE, MOBILITY DEVICE
 1500X900MM

1 CURVED BENCH AT PAVILION TERRACE - BENCH C
 SCALE 1:20 0 100 500 1000mm PLAN

PROJECT
 THE OTTAWA HOSPITAL
 NEW CAMPUS
 DEVELOPMENT -
 PHASE 4 MAIN HOSPITAL
 BUILDING
 900 CARLING AVE. OTTAWA ONTARIO

CLIENT
 The Ottawa Hospital | L'Hôpital d'Ottawa

Infrastructure Ontario

PCL CONSTRUCTION | **EllisDon**

CLIENT PROJECT NO.
 1070002

KEY PLAN
 TRUE NORTH PROJECT NORTH

THIS DRAWING TO BE PRINTED IN COLOUR

NO.	DESCRIPTION	DATE
04	SITE PLAN CONTROL, RESUBMISSION	2025-01-12
03	85% DD SUBMISSION	2025-09-19
02	SITE PLAN CONTROL, RESUBMISSION	2025-06-25
01	65% DD SUBMISSION	2025-09-05
00	ISSUED	DATE

DRAWING STATUS
NOT FOR CONSTRUCTION
 DISCREPANCIES MUST BE REPORTED IMMEDIATELY TO THE ARCHITECT BEFORE PROCEEDING. ONLY FIGURED DIMENSIONS ARE TO BE USED. CONTRACTORS MUST CHECK ALL DIMENSIONS ON SITE. THIS DRAWING IS PROTECTED BY COPYRIGHT.
 ALL DIMENSIONS ARE SHOWN IN METRIC.

AUTHOR

PROJECT TEAM
DESIGN/BUILDER PCL/ED A JOINT VENTURE
ARCHITECTURAL PARRON ARCHITECTS LIMITED, ZOOCH/LAMARIE PRATTE ARCHITECTES, ADAMSON ASSOCIATE ARCHITECTS
STRUCTURAL STEPHENSON ENGINEERING LTD, BOUTHILLET PARIZEAU INC.
MECHANICAL HI ANGLUS & ASSOCIATES LTD, CROSSEY ENGINEERING LTD.
ELECTRICAL MELVEY & BIRNAN INTERNATIONAL INC.
CIVIL WSP | PARSONS
LANDSCAPE VERTECOUS DESIGN INC, PWP LANDSCAPE ARCHITECTURE
BUILDING CODE UMCG BUILDING CODE CONSULTANTS LTD.

AUTHOR PROJECT NO.
 PCL2301_C

STAMP

DRAWING TITLE
 SITE FURNISHING DETAILS

DRAWN	CHECKED
-	-

SCALE AT 42° x 65° DATE 05-JUN-2025
 AS NOTED

GRAPHIC SCALE AS NOTED

DRAWING NO. L24-103 **REV NO.** 04