




PLOT DATE: 05-JUN-2025 11:58:57 AM

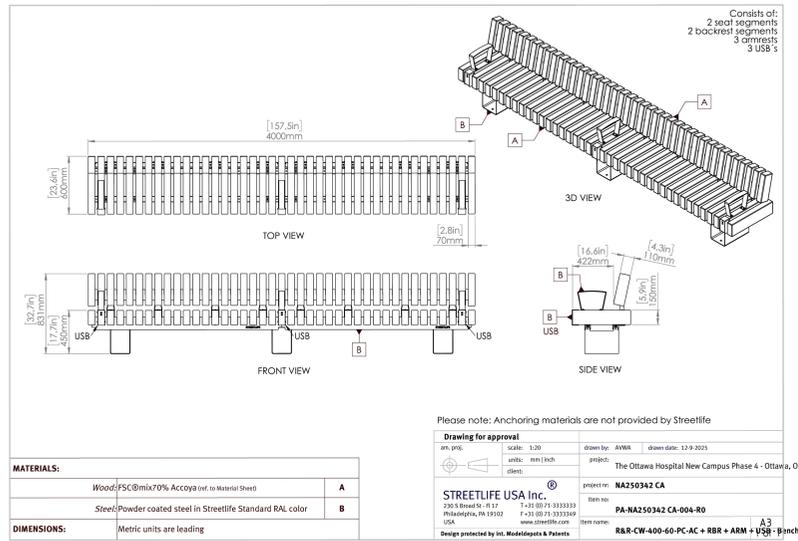


6 STRAIGHT BENCH AT WEST ENTRANCE
SCALE 1:20 0 100 500 1000mm TYPE

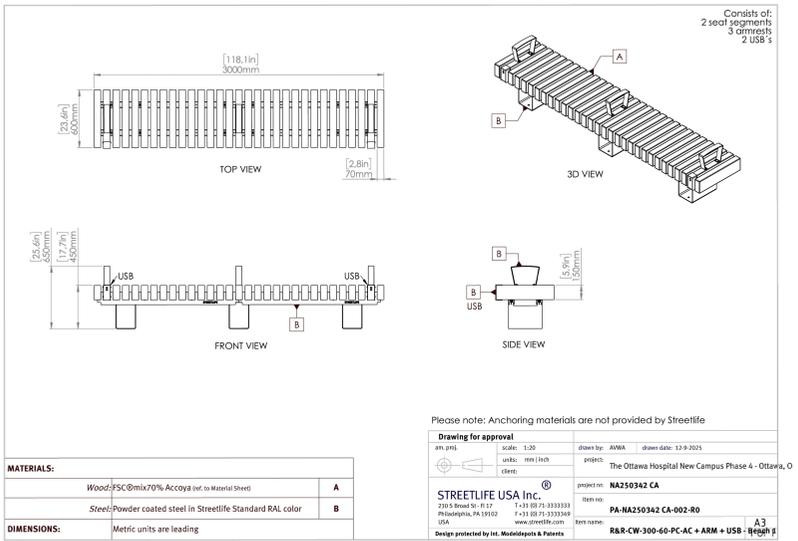


4 STRAIGHT BENCH AT MAIN ENTRY - TYPE 1
SCALE 1:20 0 100 500 1000mm TYPE

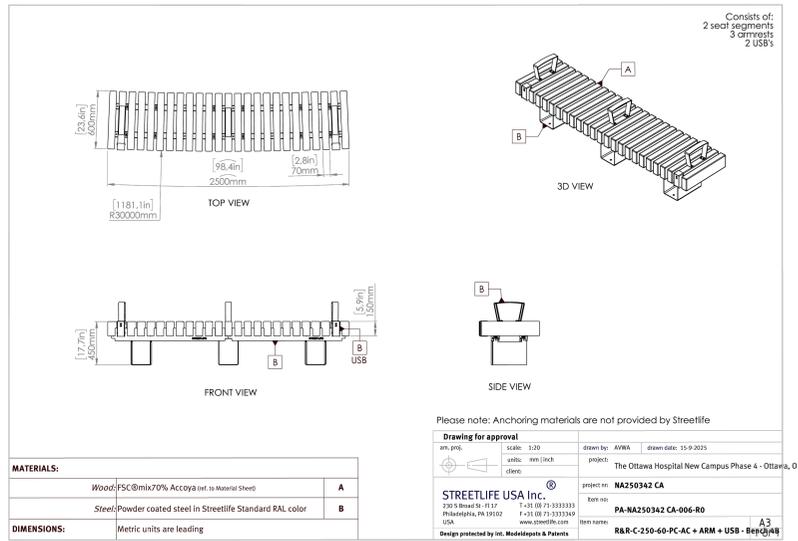


2 CURVED BENCH AT OVERLOOK
SCALE 1:20 0 100 500 1000mm TYPE

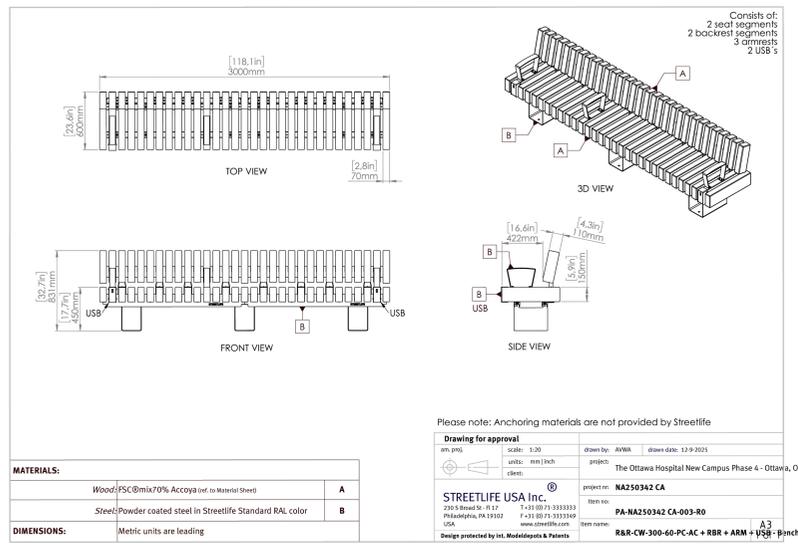

5 STRAIGHT BENCH AT MAIN ENTRY - TYPE 2
SCALE 1:20 0 100 500 1000mm TYPE

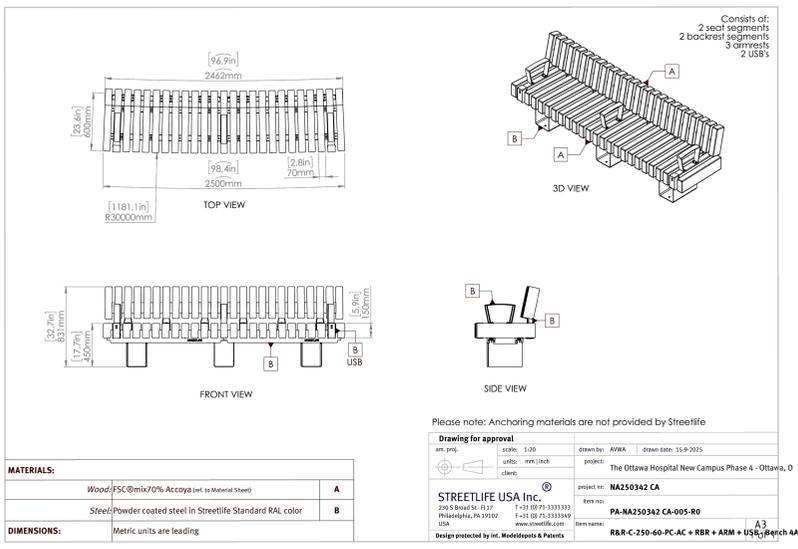

3 CURVED BENCH AT OVERLOOK
SCALE 1:20 0 100 500 1000mm TYPE

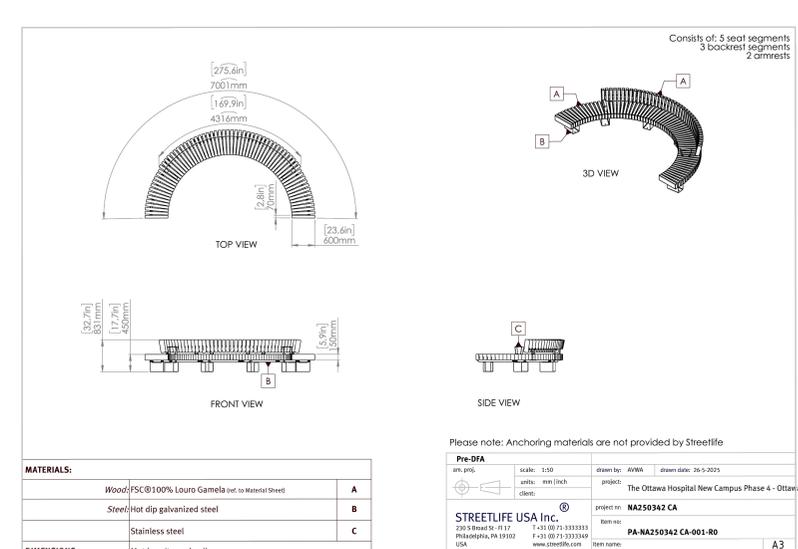

1 STREETLIFE DETAILS
SCALE 1:50 0 500 1000 2000mm REFERENCE

PROJECT
THE OTTAWA HOSPITAL
NEW CAMPUS
DEVELOPMENT -
PHASE 4 MAIN HOSPITAL
BUILDING
900 CARLING AVE. OTTAWA, ONTARIO

CLIENT
The Ottawa Hospital | L'Hôpital d'Ottawa

Infrastructure Ontario

PCL CONSTRUCTION | **EllisDon**

CLIENT PROJECT NO. 1070002

KEY PLAN

THIS DRAWING TO BE PRINTED IN COLOUR

| | | |
|----|---------------------------------|------------|
| 04 | SITE PLAN CONTROL, RESUBMISSION | 2025-01-19 |
| 03 | 85% DD SUBMISSION | 2025-09-19 |
| 02 | SITE PLAN CONTROL, RESUBMISSION | 2025-06-09 |
| 01 | 65% DD SUBMISSION | 2025-06-09 |
| 00 | ISSUED | DATE |

REVISIONS

DRAWING STATUS

NOT FOR CONSTRUCTION

COORDINATES MUST BE REPORTED IMMEDIATELY TO THE ARCHITECT IF ANY PROCEEDING.
ONLY FIGURED DIMENSIONS ARE TO BE USED. CONTRACTORS MUST CHECK ALL DIMENSIONS ON SITE. THIS DRAWING IS PROTECTED BY COPYRIGHT.
ALL DIMENSIONS ARE SHOWN IN METRIC.

AUTHOR

PWP

PROJECT TEAM
DESIGN/BUILDER: POLARIS A JOINT VENTURE
ARCHITECTURAL: PARRON ARCHITECTS LIMITED, JORDAN LABAREE PRATTE ARCHITECTS, ADAMSON ASSOCIATE ARCHITECTS, BOB WICHERS INC.
STRUCTURAL: STEPHENSON ENGINEERING LTD, BOUTHILLET PARIZAU INC.
MECHANICAL: HSI ANGUS & ASSOCIATES LTD, CROSSEY ENGINEERING LTD.
ELECTRICAL: MELVEY & BIRNAN INTERNATIONAL INC.
CIVIL: HSP CANADA INC.
LANDSCAPE: VERTICOS DESIGN INC, PWP LANDSCAPE ARCHITECTURE
BUILDING CODE: UMGS BUILDING CODE CONSULTANTS LTD.

AUTHOR PROJECT NO. PCL2301_C

STAMP

DRAWING TITLE
SITE FURNISHING DETAILS

DRAWN [] **CHECKED** []
SCALE: AT 40° x 60° DATE: 05-JUN-2025
GRAPHIC SCALE: AS NOTED

DRAWING NO. L24-200 **REV. NO.** 04