


PLOT DATE: 05/24/2025 11:58 AM

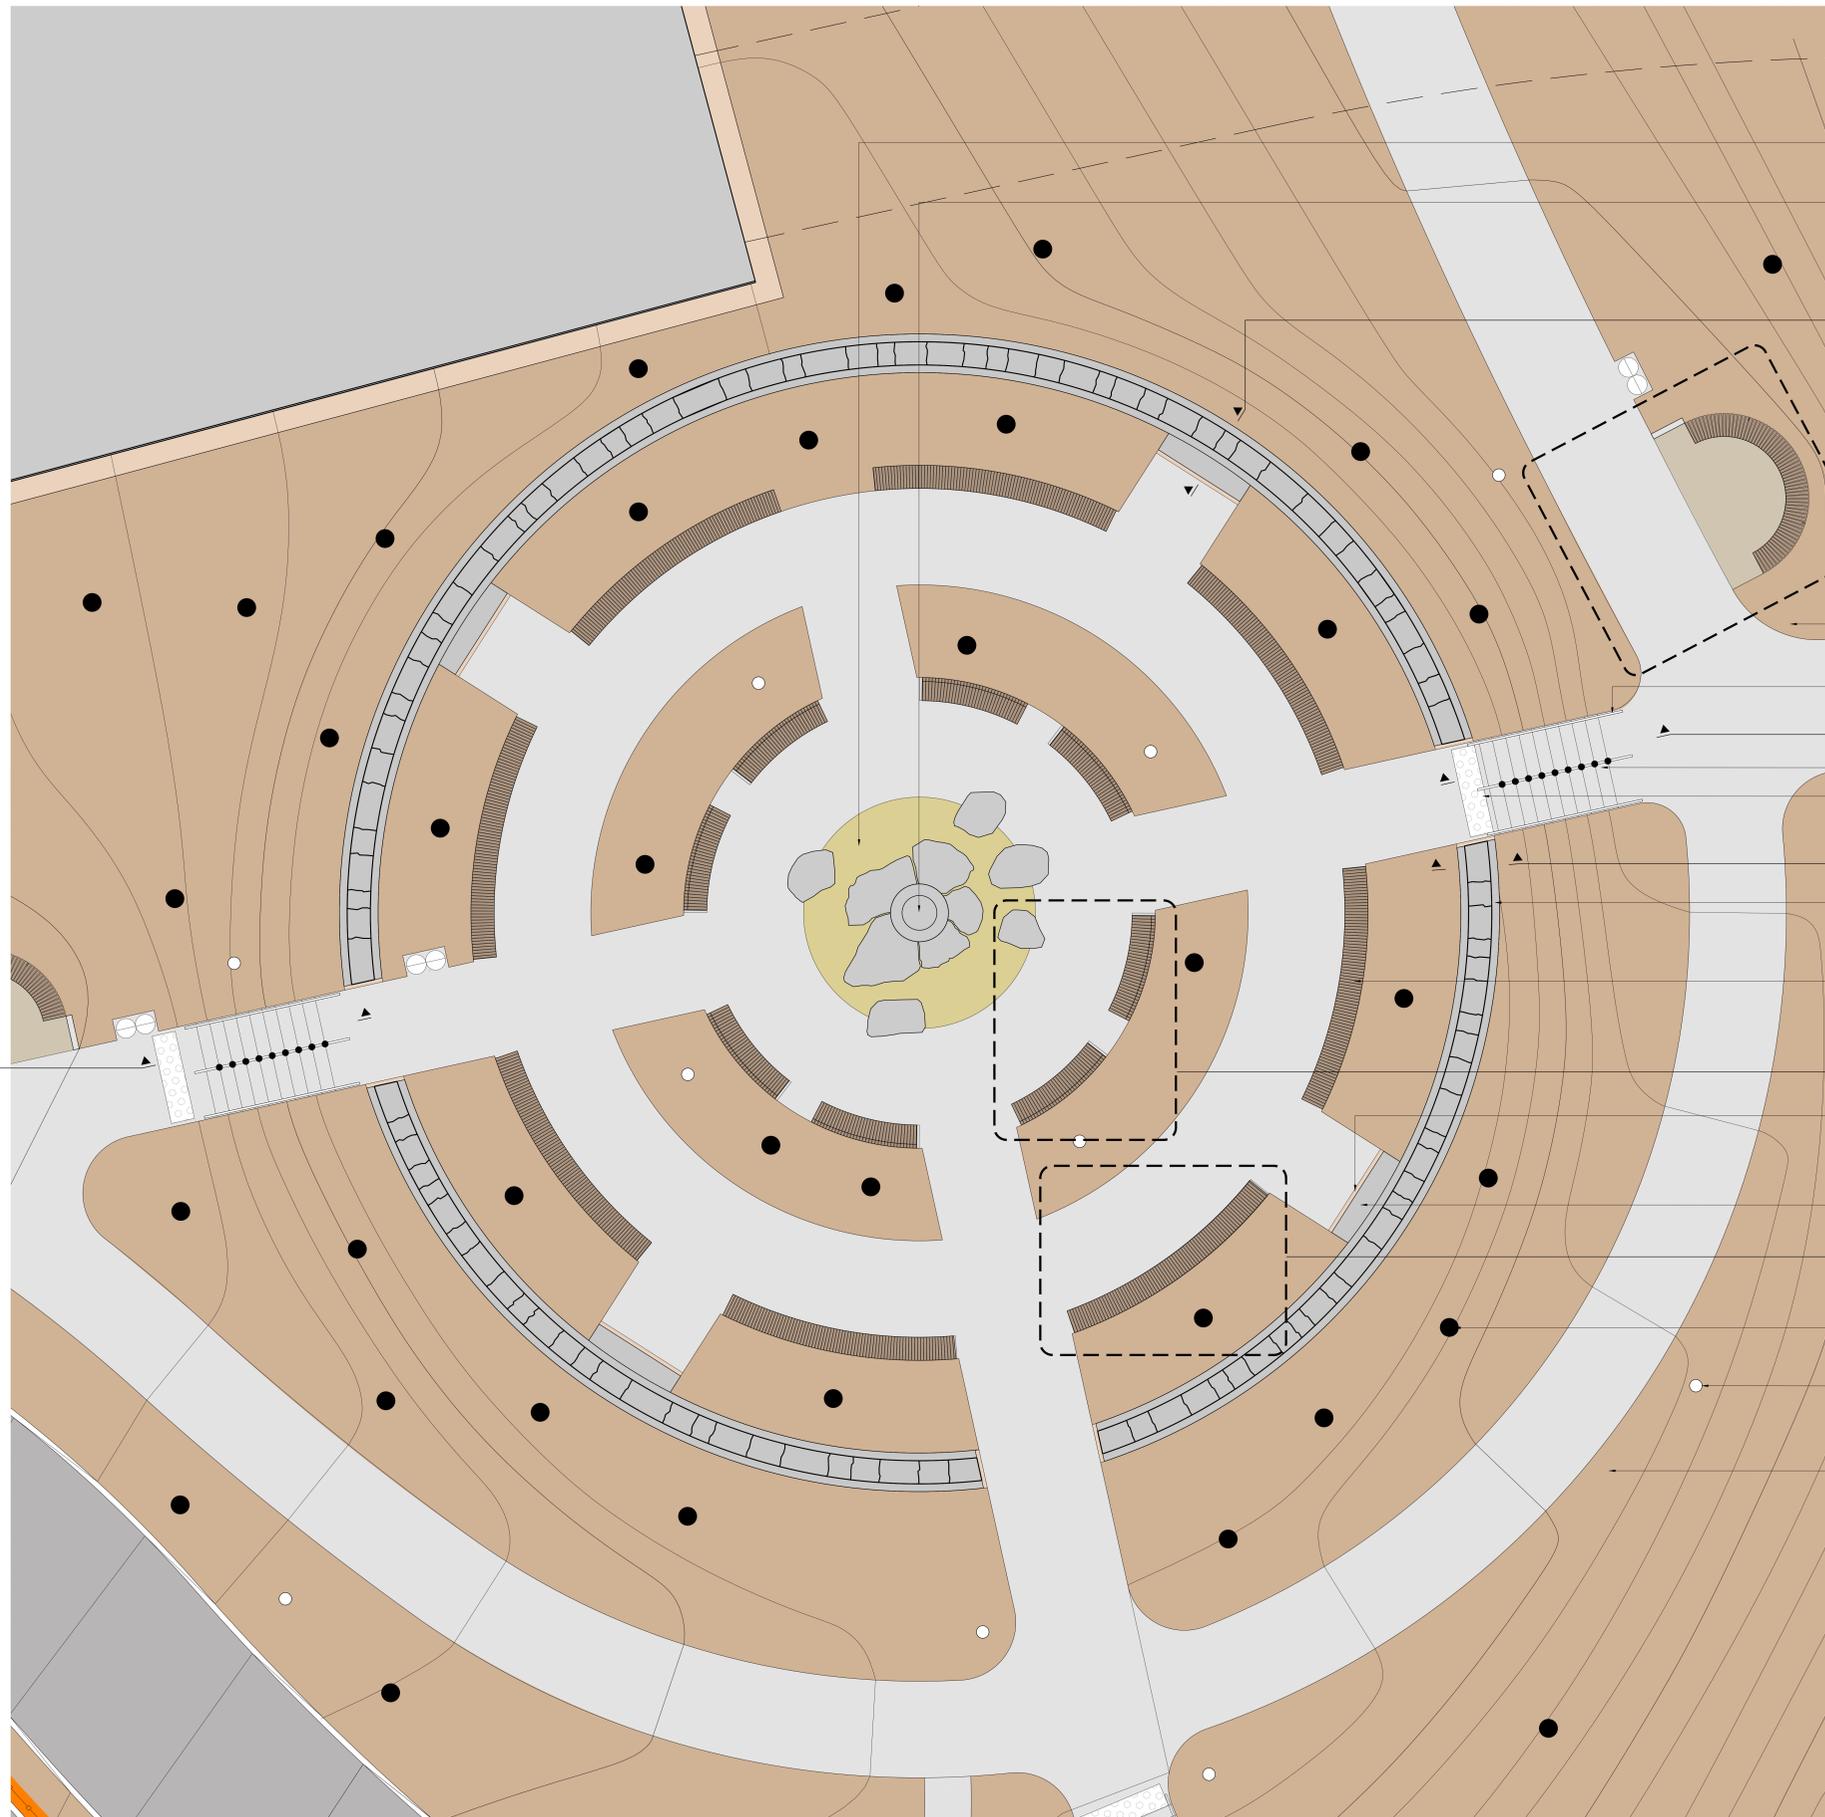

CRUSHED STONE FINES

STONE FIRE CIRCLE
 - BOULDERS TO BE SELECTED FROM SITE BOULDERS OR LOCALLY SOURCED
 - OWNER TO COORDINATE STONE SELECTION WITH LANDSCAPE ARCHITECT
 - STOCKPILE LOCATION TO BE IDENTIFIED BY CONTRACTOR
 - SIZES TO BE 1M X 2M +/- 0.5M

2
L19-100

5
L24-101

WASTE AND RECYCLING RECEPTACLE, TYP.

HANDRAIL, TYP.
- STAINLESS STEEL

2
L21-102

STANDARD CIP CONCRETE STAIR, TYP.

TWSS, TYP.
- SCD

1
L19-100

STACKED STONE WALL, TYP.

BENCH, TYP.
- POWDER COATED STEEL BASE, COLOR TBD
- WOOD TOPPER
- UNDERLIGHTING ON BENCHES, SED

6
L24-101

GRAVEL BAND, TYP.

STONE SEAT WALL, TYP.

7
L24-101

PROPOSED TREE TRUNK, TYP.

PEDESTRIAN LIGHT POLE, TYP.

HARDWOOD MULCH, TYP.

4
L21-102

PROJECT
**THE OTTAWA HOSPITAL
 NEW CAMPUS
 DEVELOPMENT -
 PHASE 4 MAIN HOSPITAL
 BUILDING**
 900 CARLING AVE. OTTAWA ONTARIO

CLIENT
 The Ottawa Hospital | L'Hôpital d'Ottawa

Infrastructure Ontario

PCL CONSTRUCTION | EllisDon

CLIENT PROJECT NO. **1070002**

KEY PLAN
 TRUE NORTH PROJECT NORTH

THIS DRAWING TO BE PRINTED IN COLOUR.

NO.	DESCRIPTION	DATE
04	SITE PLAN CONTROL, RESUBMISSION	2025-01-13
03	85% DD SUBMISSION	2025-09-18
02	SITE PLAN CONTROL, RESUBMISSION	2025-06-25
01	65% DD SUBMISSION	2025-06-25
00	ISSUED	

REVISIONS

NOT FOR CONSTRUCTION
 DISCREPANCIES MUST BE REPORTED IMMEDIATELY TO THE ARCHITECT BEFORE PROCEEDING.
 ONLY FIGURED DIMENSIONS ARE TO BE USED. CONTRACTORS MUST CHECK ALL DIMENSIONS ON SITE. THIS DRAWING IS PROTECTED BY COPYRIGHT.
 ALL DIMENSIONS ARE SHOWN IN METRIC.

AUTHOR

PROJECT TEAM
 DESIGN/BUILDER: PCL/ED A JOINT VENTURE
 ARCHITECTURAL: PARKIN ARCHITECTS LIMITED, ZOOHL LAMARIE PRATTE ARCHITECTS, ADAMSON ASSOCIATE ARCHITECTS, 888 ARCHITECTS INC.
 STRUCTURAL: STEPHENSON ENGINEERING LTD., BOUTHILLETTE PARIZEAU INC.
 MECHANICAL: HI ANGLIS & ASSOCIATES LTD., CROSBY ENGINEERING LTD.
 ELECTRICAL: MCELVEY & SHANN INTERNATIONAL INC.
 CIVIL: HEP SWANSON INC.
 LANDSCAPE: VERTICOS DESIGN INC., PWP LANDSCAPE ARCHITECTURE
 BUILDING CODE: UMCG BUILDING CODE CONSULTANTS LTD.
 AUTHOR PROJECT NO. **PCL2301_C**

STAMP

DRAWING TITLE
**SITE MATERIALS PLAN
 ENLARGEMENT - HEALING
 GARDEN**

DRAWN: [] CHECKED: []
 SCALE AT 42" x 60" DATE: 05-JUN-2025
 GRAPHIC SCALE: 1:50
 SCALE IN METERS

DRAWING NO. **L02-108** REV. NO. **04**