


DATE PLOTTED: 2025-06-05 10:00:00 AM

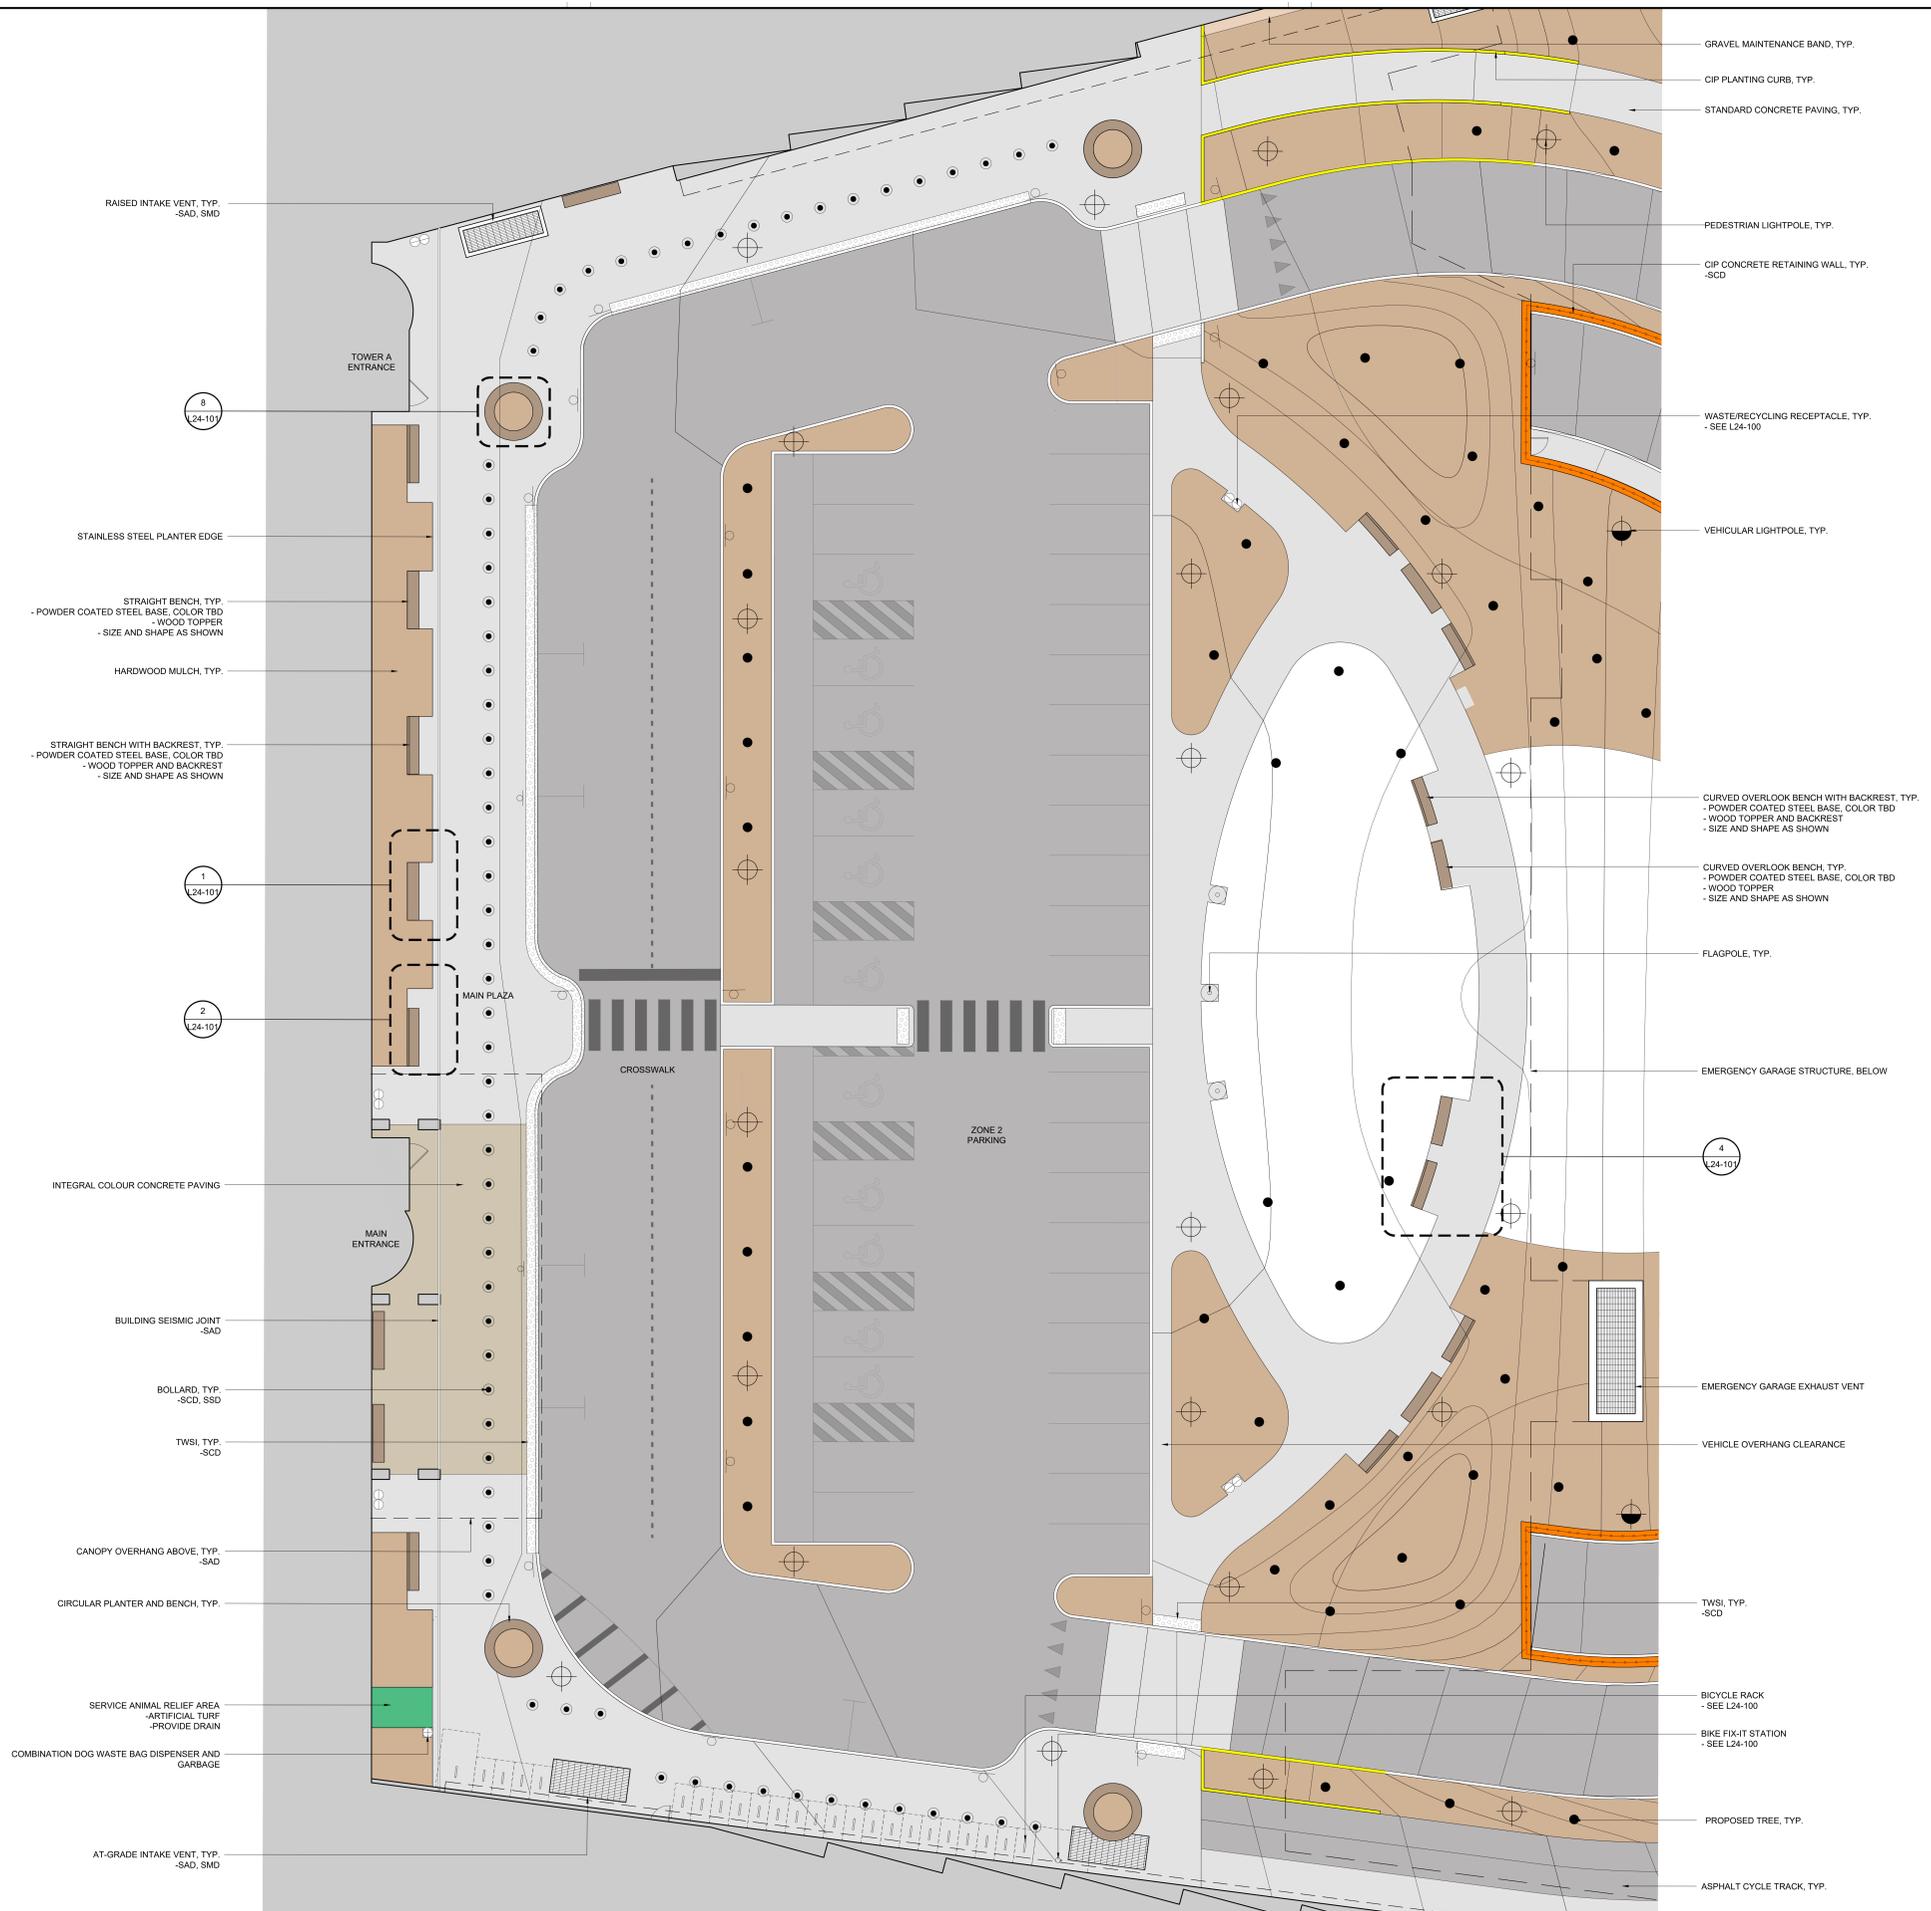

- RAISED INTAKE VENT, TYP.
-SAD, SMD
- 8
L24-101
- STAINLESS STEEL PLANTER EDGE
- STRAIGHT BENCH, TYP.
- POWDER COATED STEEL BASE, COLOR TBD
- WOOD TOPPER
- SIZE AND SHAPE AS SHOWN
- HARDWOOD MULCH, TYP.
- STRAIGHT BENCH WITH BACKREST, TYP.
- POWDER COATED STEEL BASE, COLOR TBD
- WOOD TOPPER AND BACKREST
- SIZE AND SHAPE AS SHOWN
- 1
L24-101
- 2
L24-101
- INTEGRAL COLOUR CONCRETE PAVING
- MAIN ENTRANCE
- BUILDING SEISMIC JOINT
-SAD
- BOLLARD, TYP.
-SCD, SSD
- TWSI, TYP.
-SCD
- CANOPY OVERHANG ABOVE, TYP.
-SAD
- CIRCULAR PLANTER AND BENCH, TYP.
- SERVICE ANIMAL RELIEF AREA
-ARTIFICIAL TURF
-PROVIDE DRAIN
- COMBINATION DOG WASTE BAG DISPENSER AND GARBAGE
- AT-GRADE INTAKE VENT, TYP.
-SAD, SMD

- GRAVEL MAINTENANCE BAND, TYP.
- CIP PLANTING CURB, TYP.
- STANDARD CONCRETE PAVING, TYP.
- PEDESTRIAN LIGHTPOLE, TYP.
- CIP CONCRETE RETAINING WALL, TYP.
-SCD
- WASTERECYCLING RECEPTACLE, TYP.
- SEE L24-100
- VEHICULAR LIGHTPOLE, TYP.
- CURVED OVERLOOK BENCH WITH BACKREST, TYP.
- POWDER COATED STEEL BASE, COLOR TBD
- WOOD TOPPER AND BACKREST
- SIZE AND SHAPE AS SHOWN
- CURVED OVERLOOK BENCH, TYP.
- POWDER COATED STEEL BASE, COLOR TBD
- WOOD TOPPER
- SIZE AND SHAPE AS SHOWN
- FLAGPOLE, TYP.
- EMERGENCY GARAGE STRUCTURE, BELOW
- 4
L24-101
- EMERGENCY GARAGE EXHAUST VENT
- VEHICLE OVERHANG CLEARANCE
- TWSI, TYP.
-SCD
- BICYCLE RACK
- SEE L24-100
- BIKE FIXIT STATION
- SEE L24-100
- PROPOSED TREE, TYP.
- ASPHALT CYCLE TRACK, TYP.

PROJECT
THE OTTAWA HOSPITAL
NEW CAMPUS
DEVELOPMENT -
PHASE 4 MAIN HOSPITAL
BUILDING
900 CARLING AVE. OTTAWA ONTARIO

CLIENT
The Ottawa Hospital | L'Hôpital d'Ottawa

Infrastructure Ontario

PCL CONSTRUCTION | **EllisDon**

CLIENT PROJECT NO.
1070002

KEY PLAN
TRUE NORTH | PROJECT NORTH

THIS DRAWING TO BE PRINTED IN COLOUR

04	SITE PLAN CONTROL, RESUBMISSION	2025-01-12
03	85% DD SUBMISSION	2025-01-12
02	SITE PLAN CONTROL, RESUBMISSION	2025-08-05
01	85% DD SUBMISSION	2025-08-05
00	ISSUED	DATE

REVISIONS

DRAWING STATUS
NOT FOR CONSTRUCTION

DISCREPANCIES MUST BE REPORTED IMMEDIATELY TO THE ARCHITECT BEFORE PROCEEDING. ONLY FIGURED DIMENSIONS ARE TO BE USED. CONTRACTORS MUST CHECK ALL DIMENSIONS ON SITE. THIS DRAWING IS PROTECTED BY COPYRIGHT.

ALL DIMENSIONS ARE SHOWN IN METRIC.

AUTHOR
PWP

PROJECT TEAM
DESIGN/BUILDER POLAR A JOINT VENTURE
ARCHITECTURAL PARRON ARCHITECTS LIMITED
2000 LAMARQUE PRATTE ARCHITECTES
ADAMSON ASSOCIATE ARCHITECTS
888 WICHITIA ST. INC.
STRUCTURAL STEPHENSON ENGINEERING LTD.
BOUTHILLET PARIZEAU INC.
MECHANICAL HI ANGLIS & ASSOCIATES LTD.
CROSSEY ENGINEERING LTD.
ELECTRICAL KELVEY & BIRNAN INTERNATIONAL INC.
RFP CANADA INC.
CIVIL RFP CANADA INC.
LANDSCAPE VERTICUS DESIGN INC.
PWP LANDSCAPE ARCHITECTURE
BUILDING CODE UMG BUILDING CODE CONSULTANTS LTD.
AUTHOR PROJECT NO.
PCL2301_C

STAMP | **STAMP**

DRAWING TITLE
SITE MATERIALS PLAN
ENLARGEMENT
MAIN ENTRANCE

DRAWN	CHECKED
SCALE AT 40' x 60'	DATE
1:100	05-JUN-2025

GRAPHIC SCALE
SCALE IN METERS

DRAWING NO. | **REV. NO.**
L02-106 | 04