

1875 (PCL) - 1875 (PCL) CUSTOMER SHEET SIZE

PLOT DATE

PROJECT
**THE OTTAWA HOSPITAL
NEW CAMPUS
DEVELOPMENT -
PHASE 4 MAIN HOSPITAL
BUILDING**

900 CARLING AVE. OTTAWA, ONTARIO



CLIENT PROJECT NO.
1070002



THIS DRAWING TO BE PRINTED IN COLOUR.

04	SITE PLAN CONTROL, RESUBMISSION	2025-01-12
03	85% DD SUBMISSION	2025-09-18
02	SITE PLAN CONTROL, RESUBMISSION	2025-06-25
01	65% DD SUBMISSION	2025-06-25
00	ISSUED	DATE

REVISIONS

DRAWING STATUS

NOT FOR CONSTRUCTION
DISCREPANCIES MUST BE REPORTED IMMEDIATELY TO THE ARCHITECT BEFORE PROCEEDING.
ONLY FIGURED DIMENSIONS ARE TO BE USED. CONTRACTORS MUST CHECK ALL DIMENSIONS ON SITE. THIS DRAWING IS PROTECTED BY COPYRIGHT.

ALL DIMENSIONS ARE SHOWN IN METRIC.



PROJECT TEAM

DESIGN/BUILDER: PCL/A JOINT VENTURE

ARCHITECTURAL: PARSON ARCHITECTS LIMITED, ZOOHL LAMARIE PRATTE ARCHITECTS, ADAMSON ASSOCIATE ARCHITECTS, 888 ARCHITECTS INC.

STRUCTURAL: STEPHENSON ENGINEERING LTD, BOUTHILLETTE PARIZEAU INC.

MECHANICAL: HI ANGLUS & ASSOCIATES LTD, CROSSEY ENGINEERING LTD.

ELECTRICAL: KELVEY & BIRNAN INTERNATIONAL INC.

CIVIL: HEP CANADA INC.

LANDSCAPE: HERSCHELS DESIGN INC, PWP LANDSCAPE ARCHITECTURE

BUILDING CODE: UMG BUILDING CODE CONSULTANTS LTD.

AUTHOR PROJECT NO.
PCL2301_C


STAMP	STAMP
-------	-------

DRAWING TITLE
**SITE MATERIALS PLAN
ENLARGEMENT
PAVILION TERRACE**

DRAWN	CHECKED
SCALE AT 40" x 60"	DATE
1:100	05-JUN-2025

GRAPHIC SCALE
SCALE IN METERS

DRAWING NO. **L02-110** REV. NO. **04**

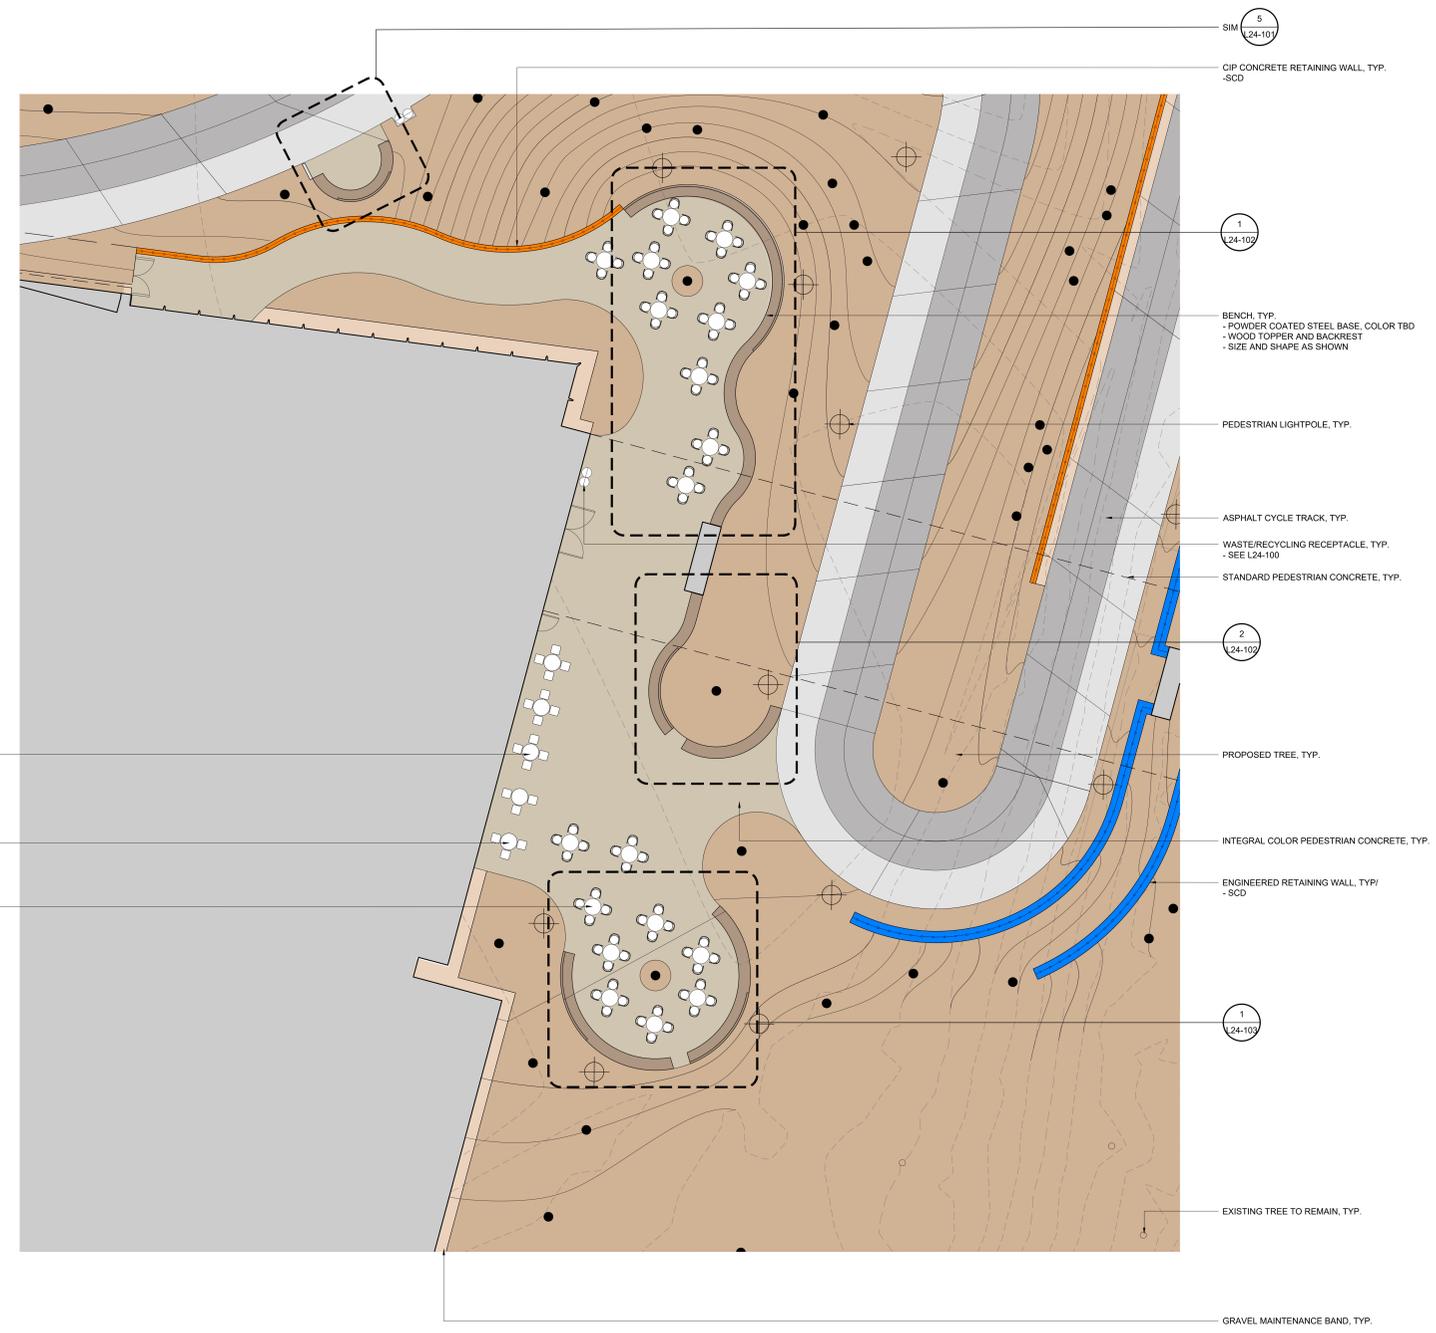

CAFE FURNITURE
- FIXED 4-SEATER
- SEE L24-100

CAFE FURNITURE
- FIXED 3-SEATER
- SEE L24-100

CAFE FURNITURE
- MOVABLE
- SEE L24-100

5
L24-101

1
L24-102

2
L24-102

1
L24-100

GRAVEL MAINTENANCE BAND, TYP.

CIP CONCRETE RETAINING WALL, TYP.
-SCD

BENCH, TYP.
- POWDER COATED STEEL BASE, COLOR TBD
- WOOD TOPPER AND BACKREST
- SIZE AND SHAPE AS SHOWN

PEDESTRIAN LIGHTPOLE, TYP.

ASPHALT CYCLE TRACK, TYP.

WASTE/RECYCLING RECEPTACLE, TYP.
- SEE L24-100

STANDARD PEDESTRIAN CONCRETE, TYP.

PROPOSED TREE, TYP.

INTEGRAL COLOR PEDESTRIAN CONCRETE, TYP.

ENGINEERED RETAINING WALL, TYP.
- SCD

EXISTING TREE TO REMAIN, TYP.