



10% (P7) 1/8" = 1' (85% CUSTOMER SHEET SIZE)

PLOT DATE

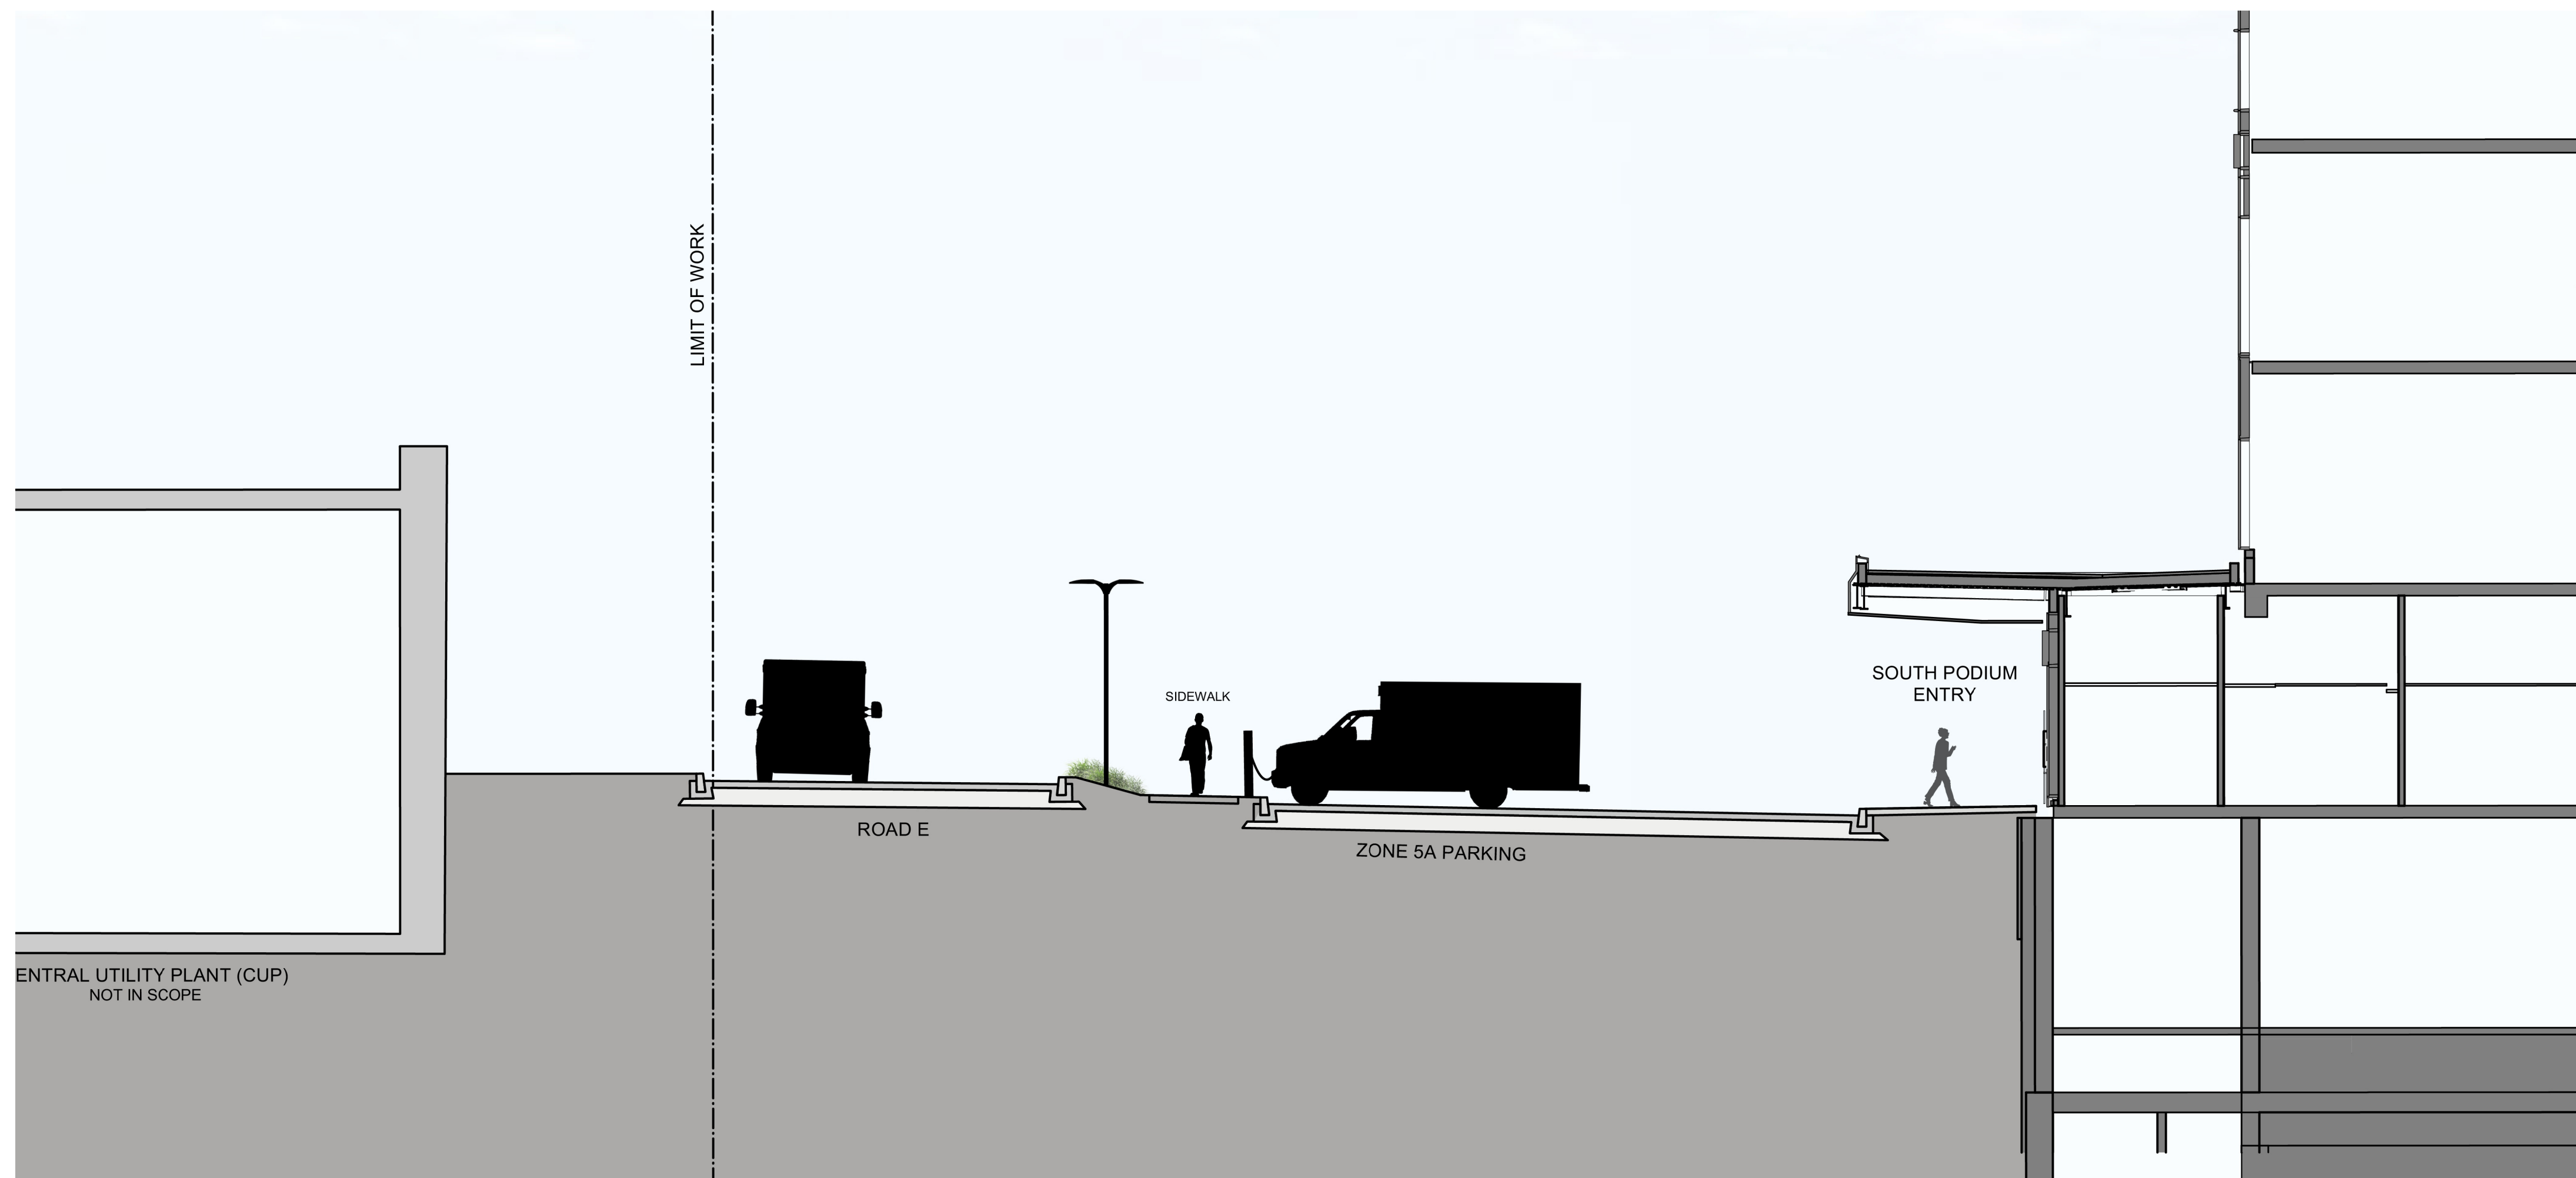

3 SOUTH ENTRANCE
SCALE 1: 100 0 1 2 3 4 5m SECTION

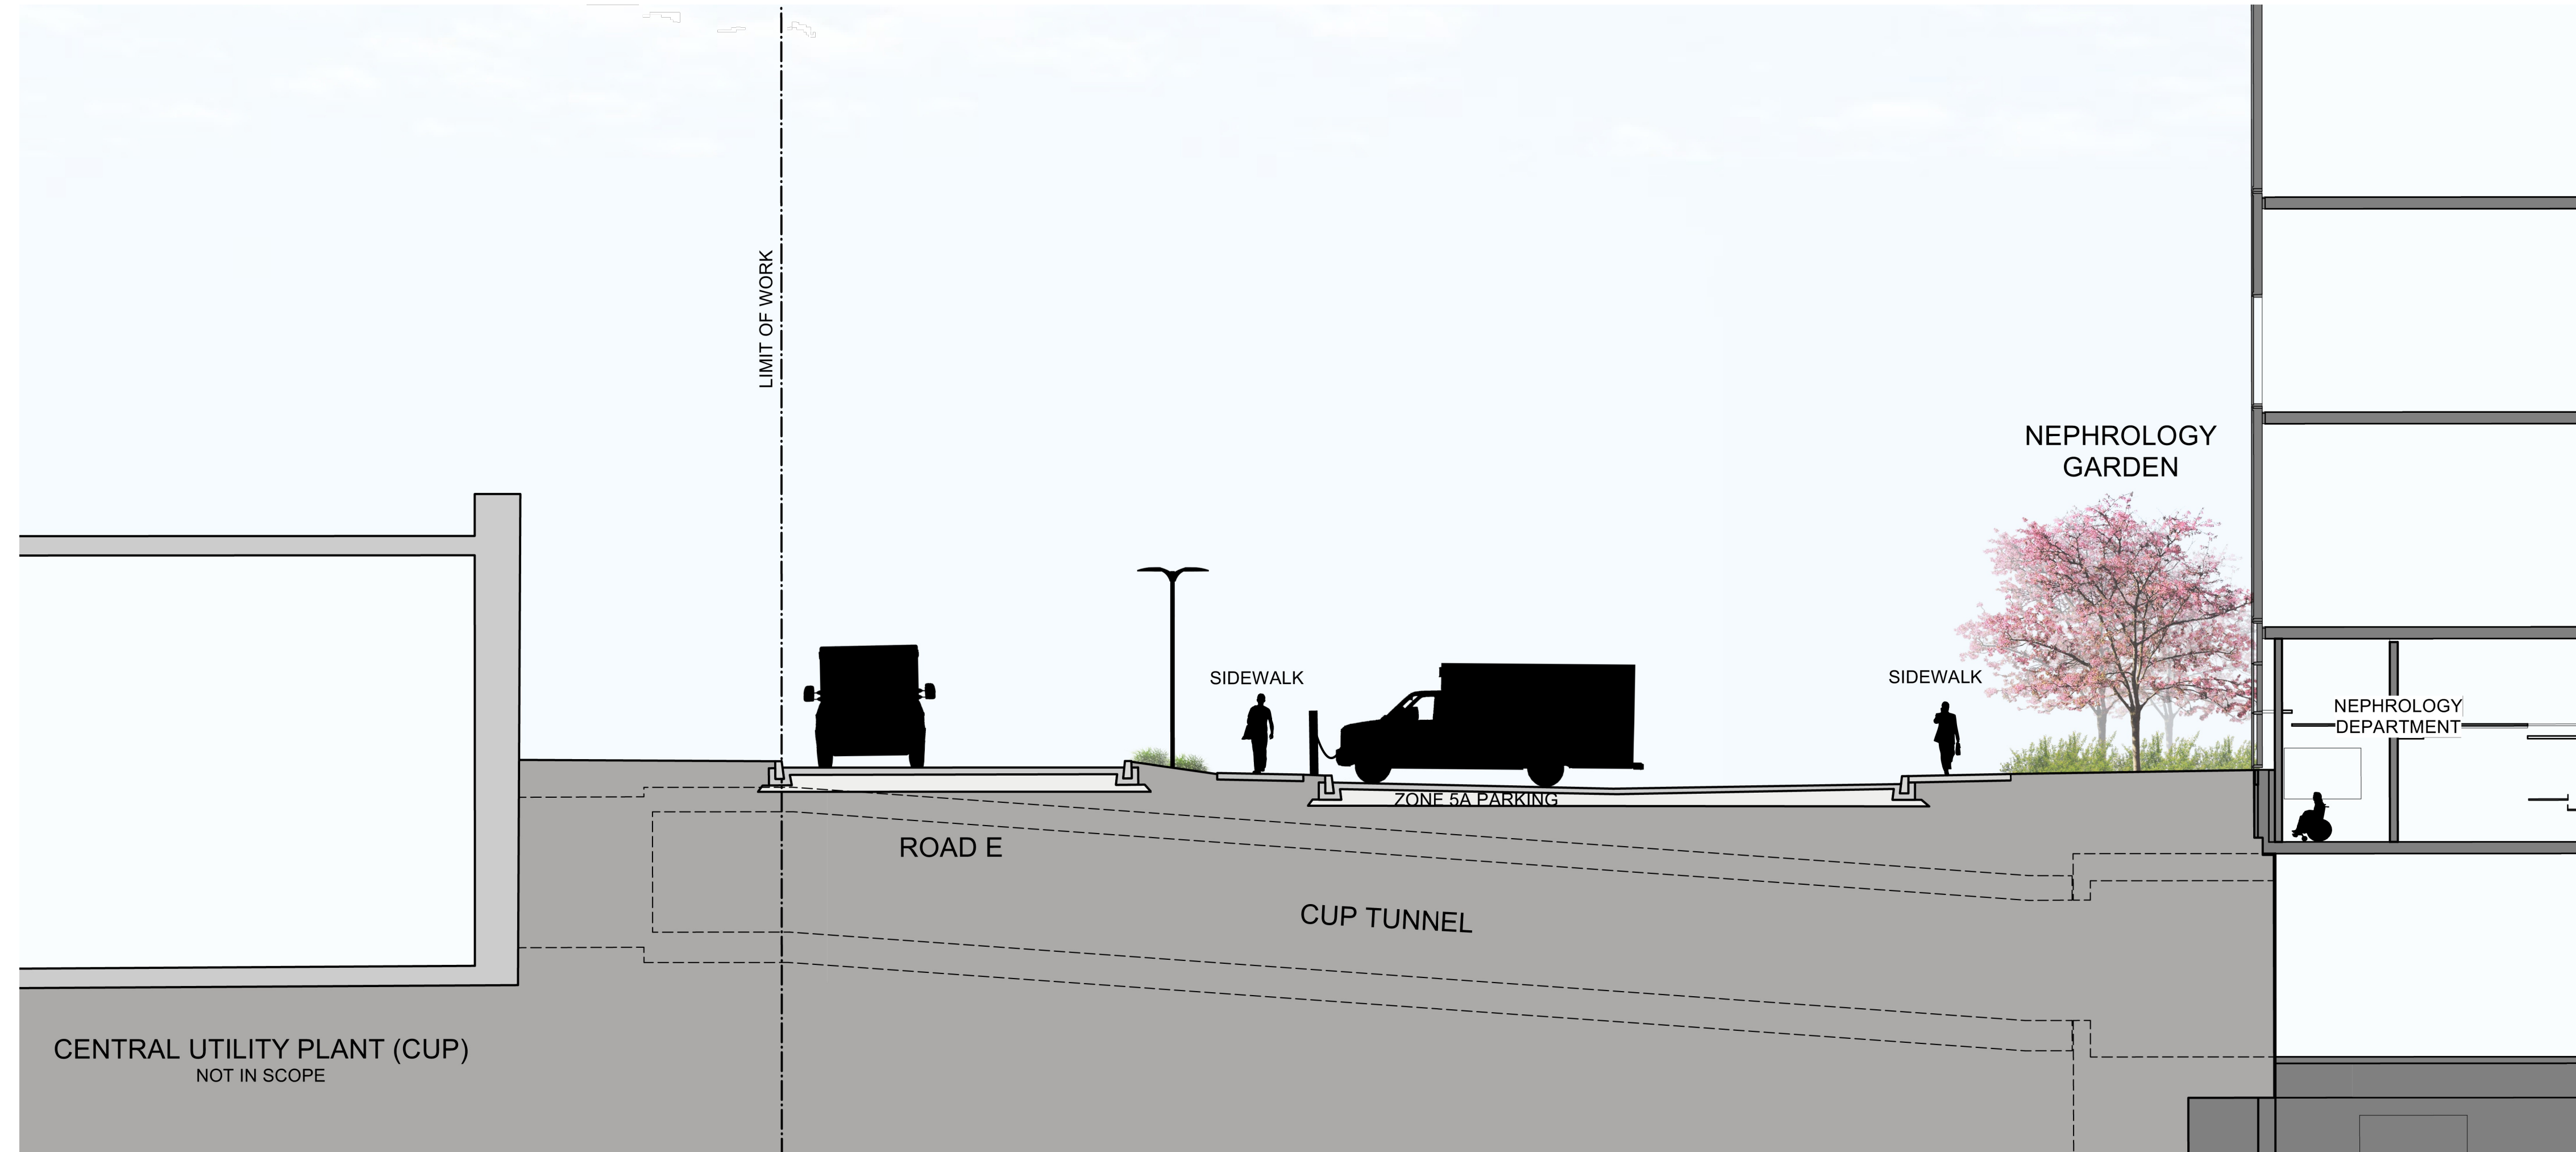

2 SUNKEN GARDEN SOUTH
SCALE 1: 100 0 1 2 3 4 5m SECTION



1 SUNKEN GARDEN WEST
SCALE 1: 100 0 1 2 3 4 5m SECTION

SECTIONS ARE FOR ILLUSTRATIVE REFERENCE ONLY.

PROJECT
THE OTTAWA HOSPITAL
NEW CAMPUS
DEVELOPMENT -
PHASE 4 MAIN HOSPITAL
BUILDING

900 CARLING AVE. OTTAWA, ONTARIO

CLIENT
The Ottawa
Hospital | L'Hôpital
d'Ottawa

Infrastructure
Ontario

PCL
CONSTRUCTION
EllisDon

CLIENT PROJECT NO.
1070002

KEY PLAN

THIS DRAWING TO BE PRINTED IN COLOUR

06	SITE PLAN CONTROL RESUBMISSION	2025-01-15
05	85% DD SUBMISSION	2025-06-19
04	SITE PLAN CONTROL RESUBMISSION	2025-06-05
03	65% DD SUBMISSION	2025-06-05
02	35% DD SUBMISSION	2025-01-29
01	ACFOR READINESS	2025-01-09
NO	ISSUED	DATE

REVISIONS
DRAWING STATUS
NOT FOR CONSTRUCTION
DISCREPANCIES MUST BE REPORTED IMMEDIATELY TO THE ARCHITECT BEFORE PROCEEDING.
ONLY FIGURED DIMENSIONS ARE TO BE USED. CONTRACTORS MUST CHECK ALL DIMENSIONS ON SITE. THIS DRAWING IS PROTECTED BY COPYRIGHT.
ALL DIMENSIONS ARE SHOWN IN METRIC.

AUTHOR
PWP

PROJECT TEAM
DESIGN-BUILDER POLED, A JOINT VENTURE
ARCHITECTURAL PARSON ARCHITECTS LIMITED
JODON LAWRIE PRATTE ARCHITECTS
ADAMSON ASSOCIATE ARCHITECTS
880 ARCHITECTS INC.
STRUCTURAL STEPHENSON ENGINEERING LTD.
BOOTHLETT PARDEAU INC.
MECHANICAL HIR ANGUS & ASSOCIATES LTD.
CROSBY ENGINEERING LTD.
ELECTRICAL MCKEY & BROWN INTERNATIONAL INC.
CIVIL WSP CANADA INC.
LANDSCAPE VERTICORD DESIGN INC.
PWP LANDSCAPE ARCHITECTURE

BUILDING CODE LMDO BUILDING CODE CONSULTANTS LTD.

AUTHOR PROJECT NO.
PCL2301_C

STAMP
STAMP

DRAWING TITLE
SITE SECTIONS

DRAWN
CHECKED

SCALE AT 40" x 60"
AS NOTED
DATE
06-JAN-2025

GRAPHIC SCALE
AS NOTED

DRAWING NO.
L15-103

REV NO.
06