




2 MAIN ENTRY PLAZA AND OVERLOOK  
SCALE 1: 100 0 1 2 3 4 5m SECTION

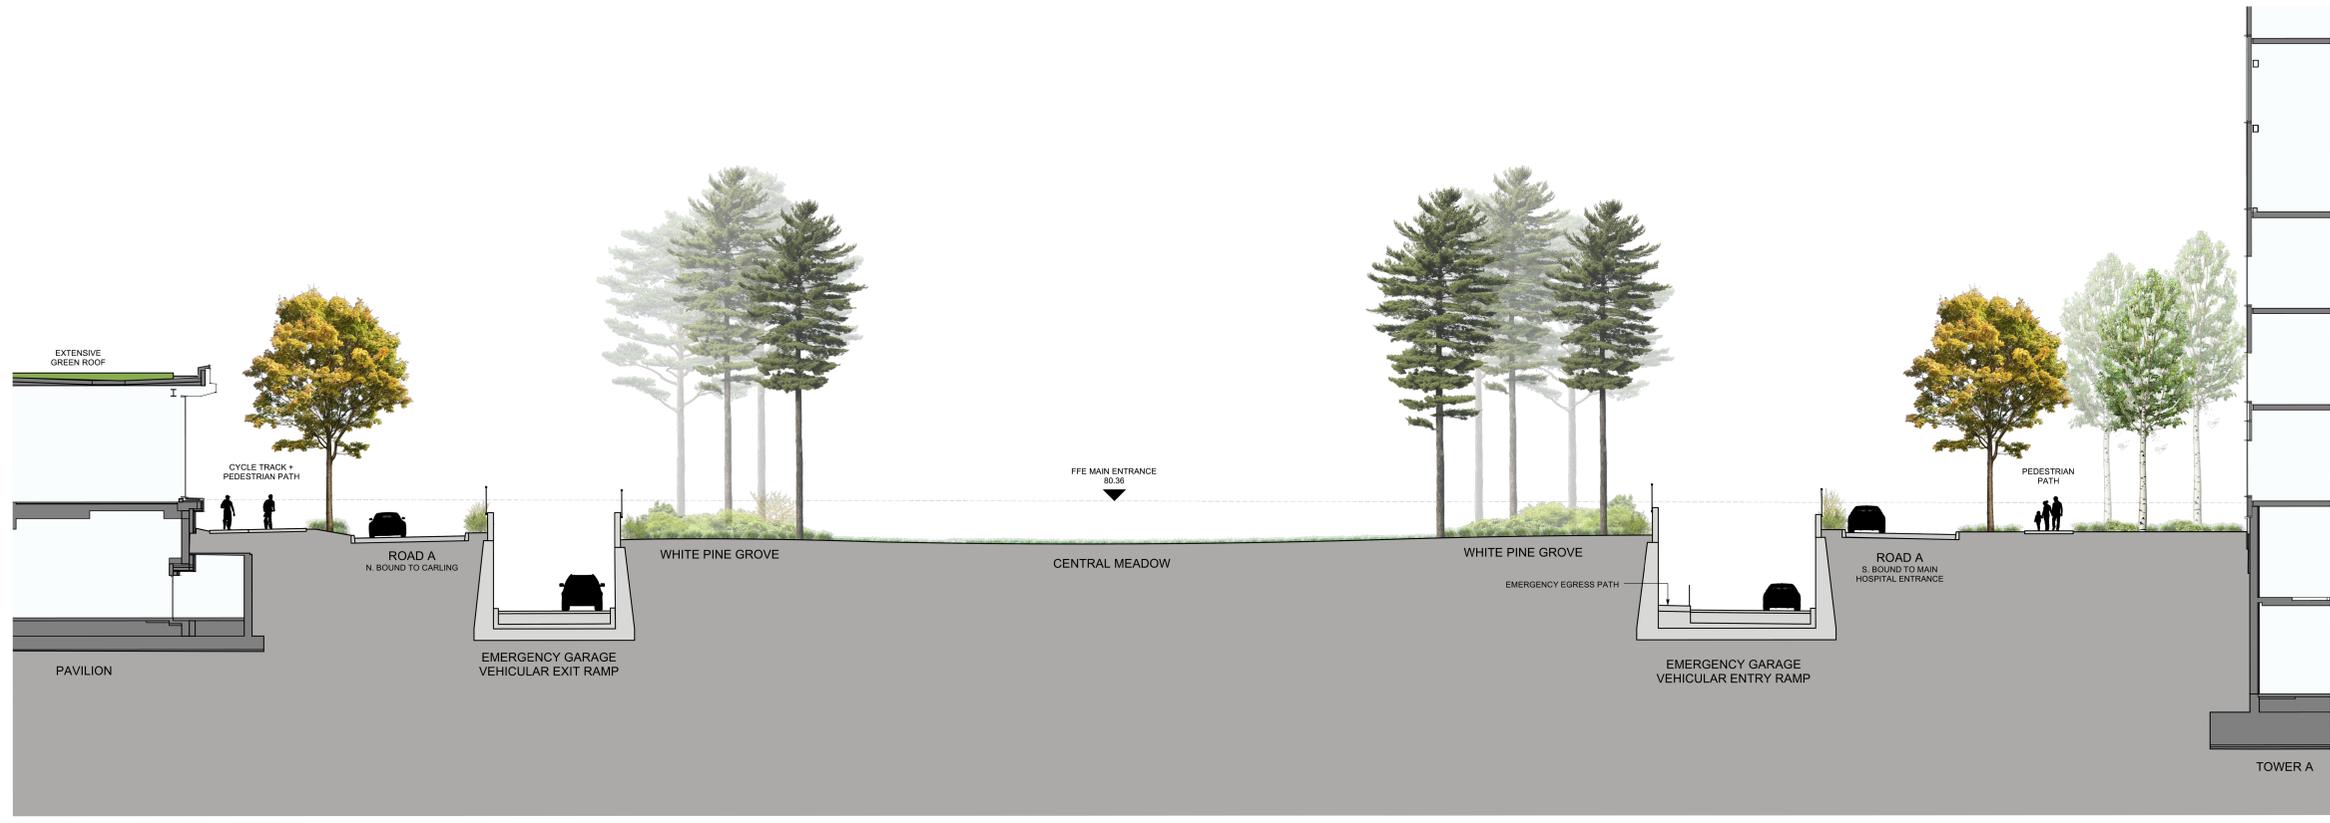

1 ROAD A AT EMERGENCY GARAGE RAMP  
SCALE 1: 100 0 1 2 3 4 5m SECTION

SECTIONS ARE FOR ILLUSTRATIVE REFERENCE ONLY.

**PROJECT**  
THE OTTAWA HOSPITAL  
NEW CAMPUS  
DEVELOPMENT -  
PHASE 4 MAIN HOSPITAL  
BUILDING  
900 CARLING AVE. OTTAWA ONTARIO

**CLIENT**  
The Ottawa Hospital | L'Hôpital d'Ottawa

**CONSTRUCTION**  
PCL | EllisDon

**CLIENT PROJECT NO.**  
1070002

**KEY PLAN**

NO.	DESCRIPTION	DATE
06	SITE PLAN CONTROL, RESUBMISSION	2025-01-13
05	95% DD SUBMISSION	2025-06-19
04	SITE PLAN CONTROL, RESUBMISSION	2025-08-05
03	95% DD SUBMISSION	2025-06-05
02	35% DD SUBMISSION	2025-01-29
01	ACFOR READINESS	2025-01-09
00	ISSUED	DATE

**REVISIONS**

**DRAWING STATUS**  
**NOT FOR CONSTRUCTION**  
DISCREPANCIES MUST BE REPORTED IMMEDIATELY TO THE ARCHITECT BEFORE PROCEEDING. ONLY FIGURED DIMENSIONS ARE TO BE USED. CONTRACTORS MUST CHECK ALL DIMENSIONS ON SITE. THIS DRAWING IS PROTECTED BY COPYRIGHT.  
ALL DIMENSIONS ARE SHOWN IN METRIC.

**AUTHOR**  
PWP

**PROJECT TEAM**  
DESIGN/BUILDER: PCL ED, A JOINT VENTURE  
ARCHITECTURAL: PARSON ARCHITECTS LIMITED, ZOOPLANSBARE PRATTE ARCHITECTS, ADAMSON ASSOCIATE ARCHITECTS, 888 ARCHITECTS INC.  
STRUCTURAL: STEPHENSON ENGINEERING LTD, BOUTHILLETTE PARIZEAU INC.  
MECHANICAL: HJ ANGLUS & ASSOCIATES LTD, CROSSEY ENGINEERING LTD.  
ELECTRICAL: KELVEY & SWANN INTERNATIONAL INC.  
CIVIL: HEP SWANN INC.  
LANDSCAPE: HERTZOG & NEUBERGER INC., PWP LANDSCAPE ARCHITECTURE  
BUILDING CODE: UMCG BUILDING CODE CONSULTANTS LTD.

**AUTHOR PROJECT NO.**  
PCL2301\_C

**STAMP**

**DRAWING TITLE**  
SITE SECTIONS

DRAWN	CHECKED

SCALE AT 40° x 60° DATE 06-JAN-2025  
AS NOTED  
GRAPHIC SCALE AS NOTED

**DRAWING NO.** L15-104 **REV NO.** 06