
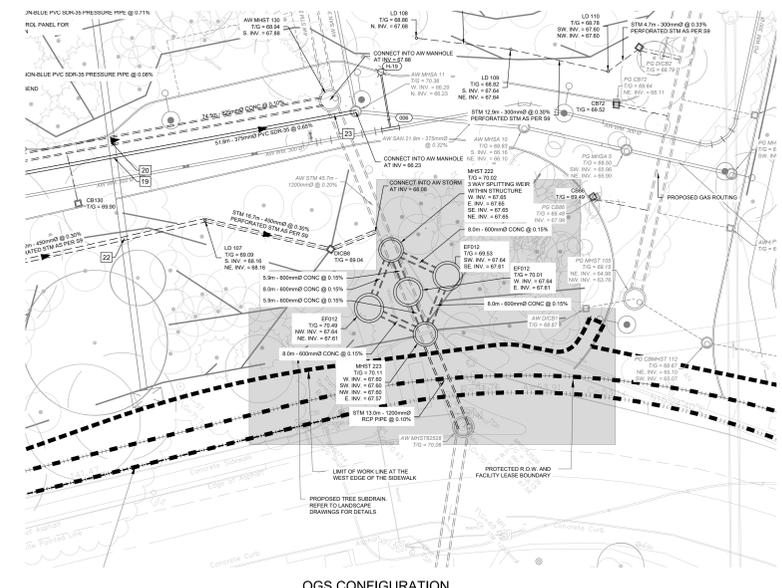


DATE: 2024-02-26 11:44 AM

MATCHLINE SEE C1-203

MATCHLINE SEE C1-202

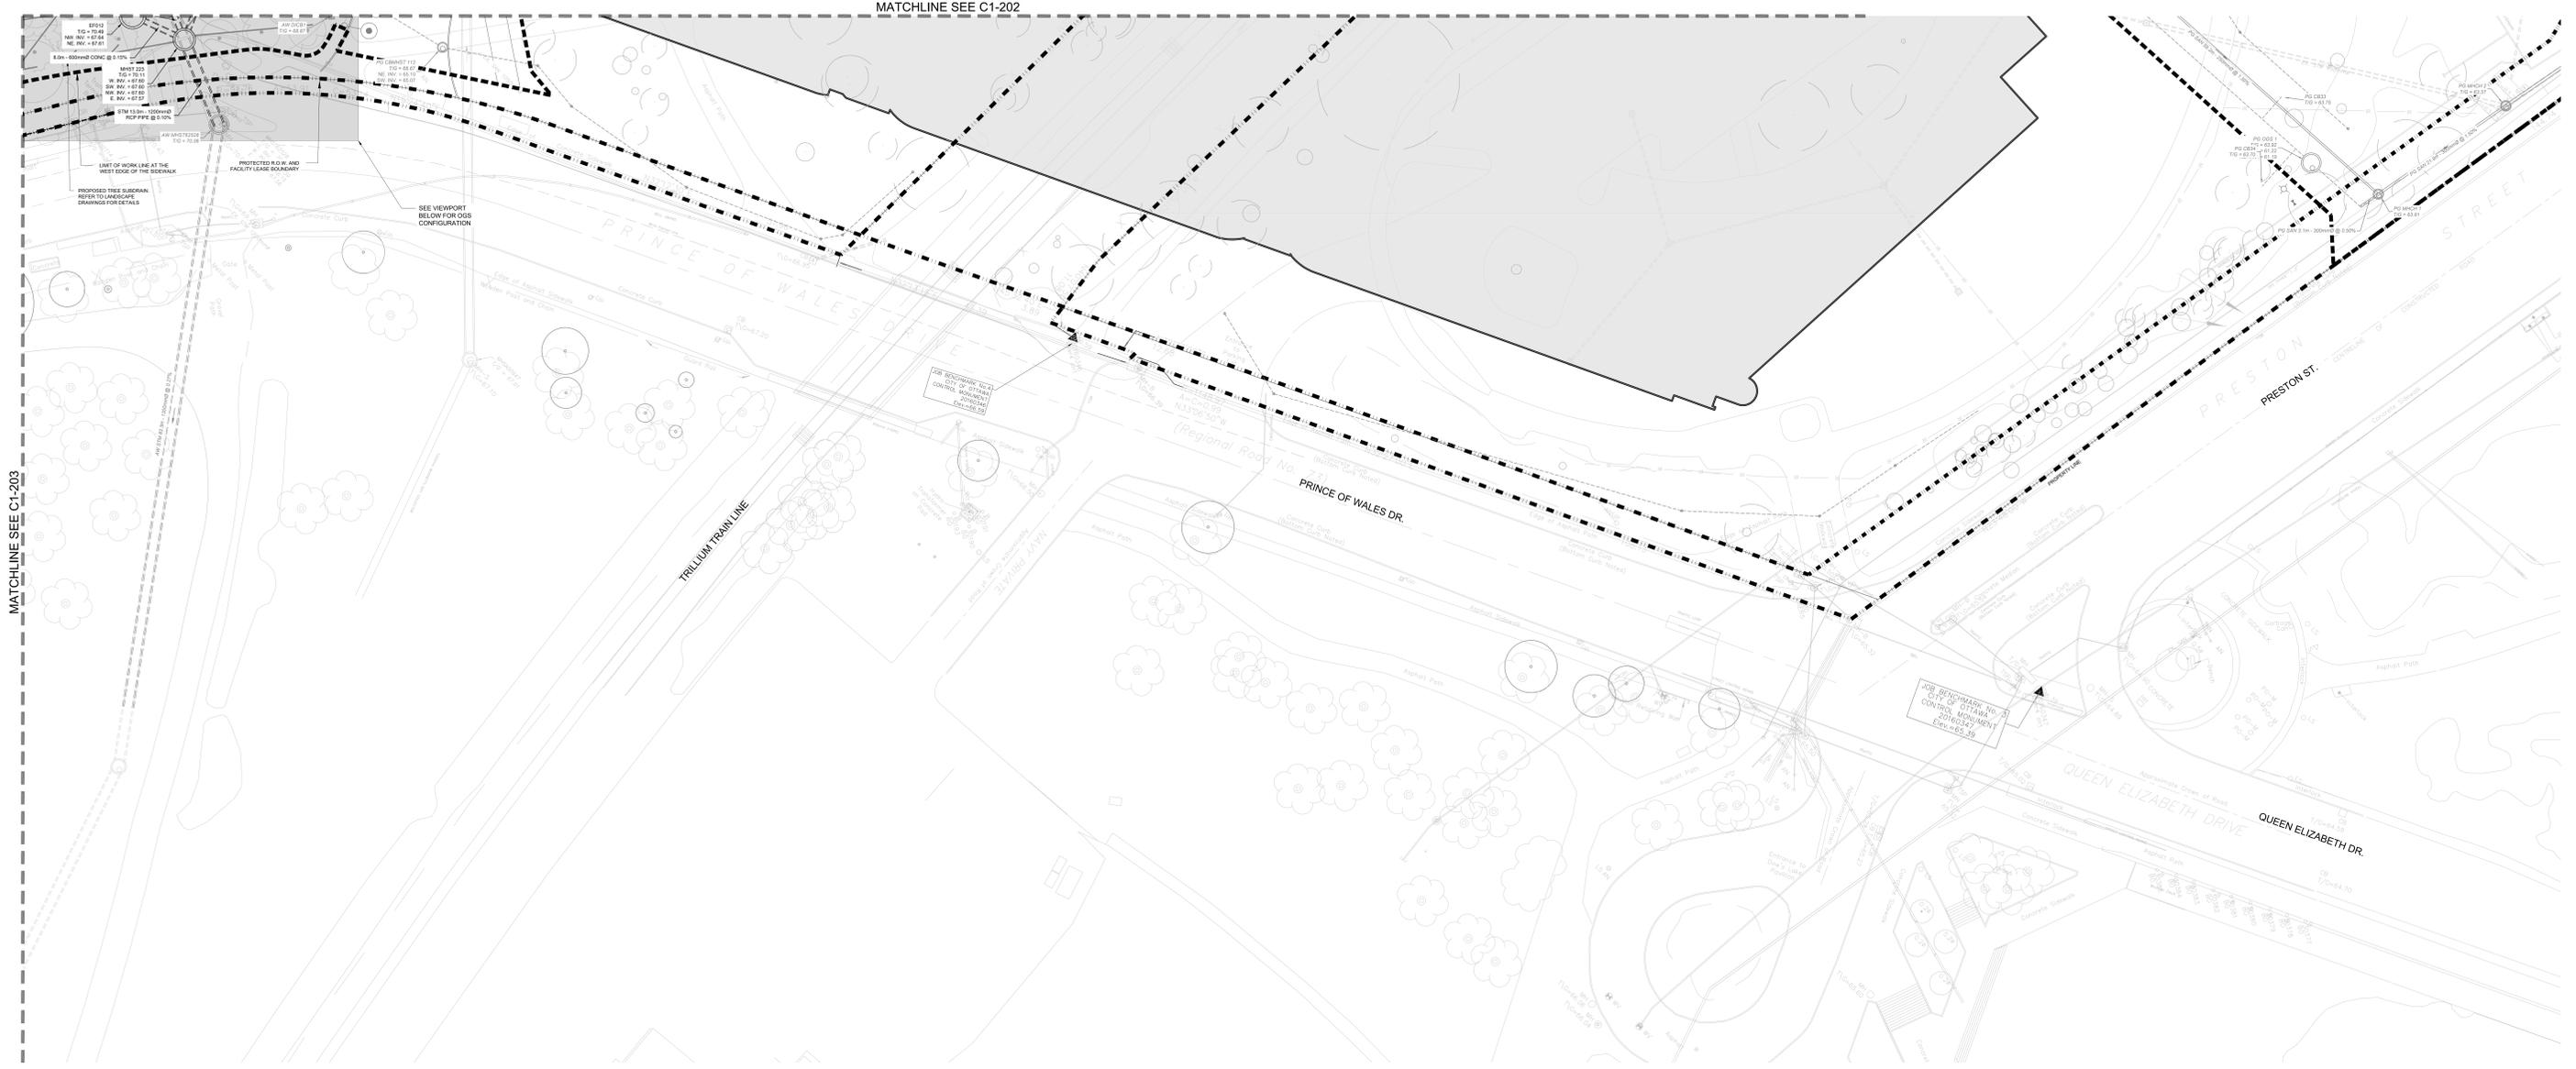

OGS CONFIGURATION

NOTES:
SEE DRAWINGS C1-300 FOR OVERALL SUBDRAIN PLAN

PROJECT: THE OTTAWA HOSPITAL NEW CAMPUS DEVELOPMENT - PHASE 4 MAIN HOSPITAL BUILDING
900 CARLING AVE. OTTAWA, ONTARIO

CLIENT: The Ottawa Hospital | Hôpital d'Ottawa

CONSTRUCTION: PCL | EllisDon

CLIENT PROJECT NO: 1070002

KEY PLAN: [Map showing project location within a larger site plan]

NO.	REVISIONS	DATE
01	ISSUED FOR ACPOR READINESS	2024-01-26
02	80% SUBMISSION	2024-08-15
03	30% DO SUBMISSION	2025-01-28
04	60% DO SUBMISSION	2025-06-05
05	SITE PLAN CONTROL RESUBMISSION	2025-06-05
06	80% DO SUBMISSION	2025-09-19
07	SITE PLAN CONTROL RESUBMISSION	2026-01-12

DRAWING STATUS: NOT FOR CONSTRUCTION

DISCREPANCIES MUST BE REPORTED IMMEDIATELY TO THE ARCHITECT BEFORE PROCEEDING. CONTRACTORS MUST CHECK ALL DIMENSIONS ON SITE. THIS DRAWING IS PROTECTED BY COPYRIGHT. ALL DIMENSIONS ARE SHOWN IN METRIC.

AUTHOR: [WSP Logo]

PROJECT TEAM: DESIGN-BUILDER: PCL ED A JOINT VENTURE; ARCHITECTURAL: PARKIN ARCHITECTS LIMITED; STRUCTURAL: STEPHENSON ENGINEERING LTD.; MECHANICAL: HJ ANGUS & ASSOCIATES LTD.; ELECTRICAL: MULVEY & BANANI INTERNATIONAL INC.; CIVIL: WSP CANADA INC.; LANDSCAPE: VERDEDESIGN INC.; BUILDING CODE: UMDO BUILDING CODE CONSULTANTS LTD.

AUTHOR PROJECT NO: CA0027758.0-51

DRAWING TITLE: SITE SERVICING PLAN & OGS CONFIGURATION 5 OF 5

DRAWN: L. CURLEY / D. MARATHA | **CHECKED:** C. GRAHAM
SCALE: AT 47 x 67 | **DATE:** 2024-02-26

GRAPHIC SCALE: 1:250

DRAWING NO.: C1-204 | **REV. NO.:** 07