


DATE: 2024-02-28 10:00 AM

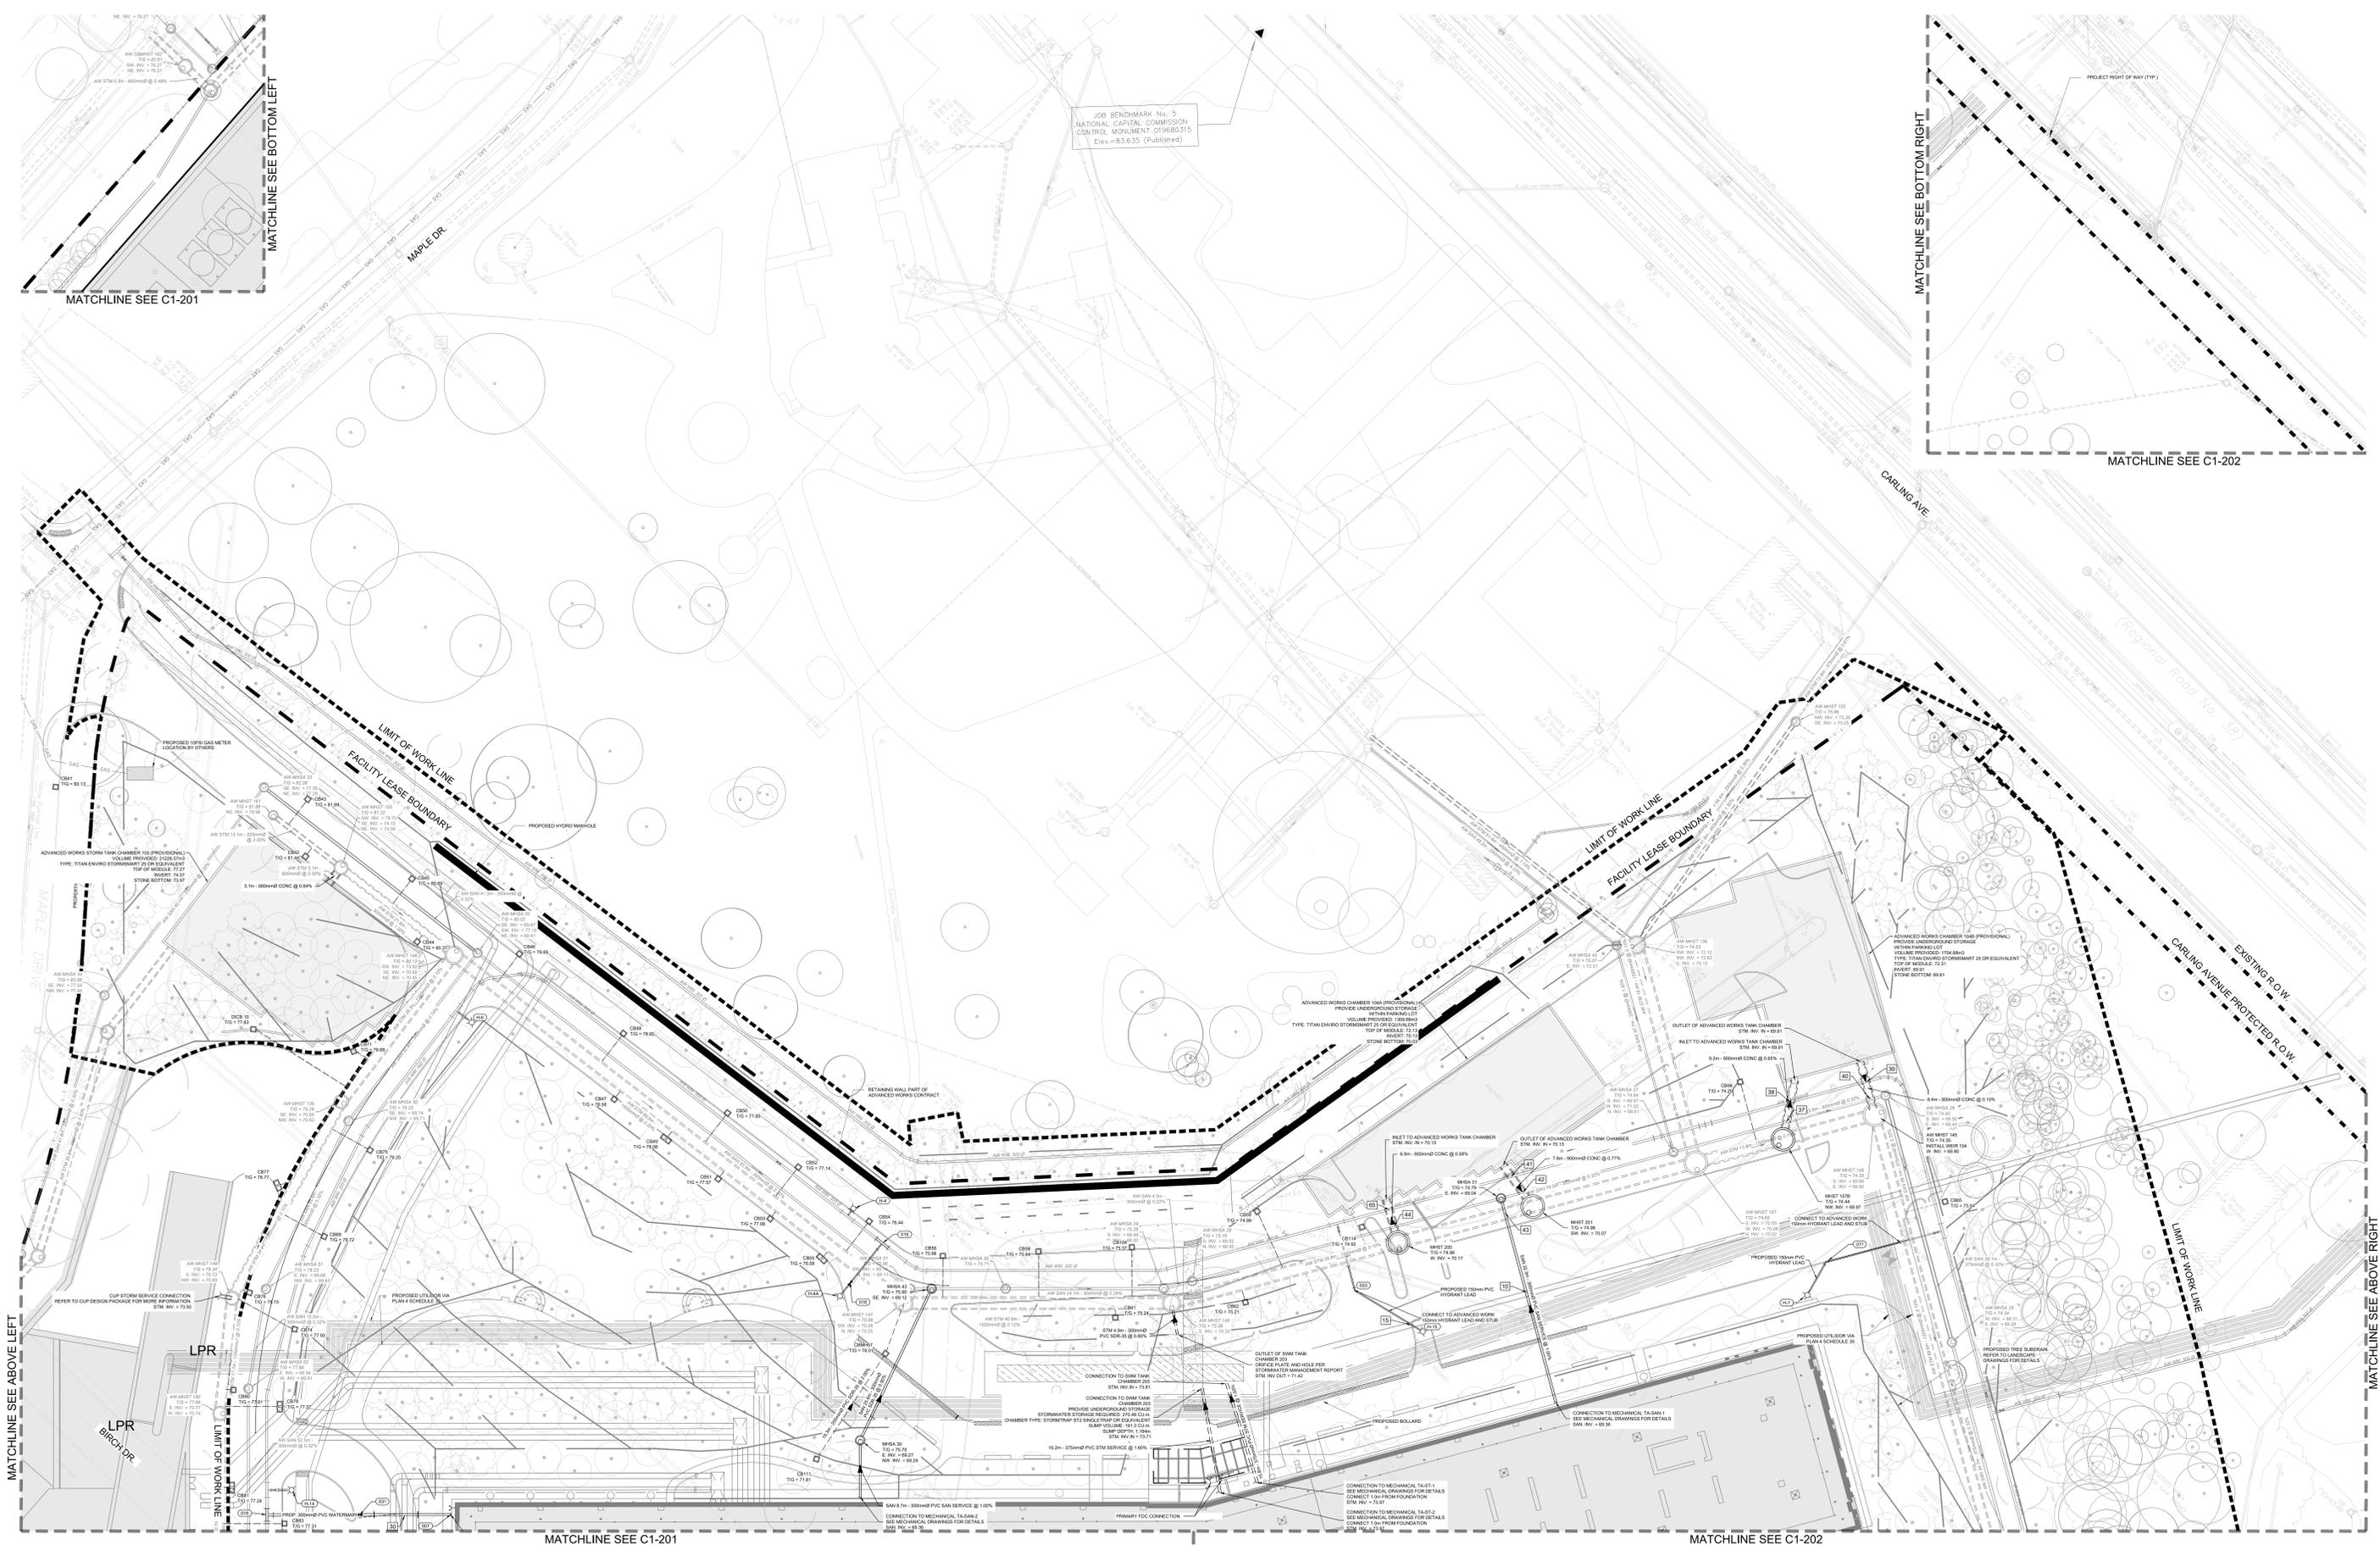

PROJECT
THE OTTAWA HOSPITAL
NEW CAMPUS
DEVELOPMENT -
PHASE 4 MAIN HOSPITAL
BUILDING
900 CARLING AVE, OTTAWA, ONTARIO

CLIENT
The Ottawa Hospital | L'Hôpital d'Ottawa

CONSTRUCTION
PCL | EllisDon

CLIENT PROJECT NO.
1070002

KEY PLAN
TRUE NORTH | PROJECT NORTH

REVISIONS

NO.	DESCRIPTION	DATE
01	ISSUED FOR ADOPTED FOR REVISIONS	2024-01-28
02	ISSUED FOR ADOPTED FOR REVISIONS	2024-01-28
03	30% DO SUBMISSION	2024-01-28
04	65% DO SUBMISSION	2024-01-28
05	80% DO SUBMISSION	2024-01-28
06	90% DO SUBMISSION	2024-01-28
07	SITE PLAN CONTROL RESUBMISSION	2024-01-10

DRAWING STATUS
NOT FOR CONSTRUCTION

DISCREPANCIES MUST BE REPORTED IMMEDIATELY TO THE ARCHITECT BEFORE PROCEEDING. ONLY FIGURED DIMENSIONS ARE TO BE USED. CONTRACTORS MUST CHECK ALL DIMENSIONS ON SITE. THIS DRAWING IS PROTECTED BY COPYRIGHT. ALL DIMENSIONS ARE SHOWN IN METRIC.

AUTHOR
wsp

PROJECT TEAM
DESIGN BUILDER: POLIED A JOINT VENTURE
ARCHITECTURAL: PARKIN ARCHITECTS LIMITED, JODAN LAMARIE PRATTE ARCHITECTS, ADAMSON ASSOCIATE ARCHITECTS, 188 ARCHITECTS OTTAWA INC.
STRUCTURAL: STEPHENSON ENGINEERING LTD., BOUYALETTE PARIS/PAUL INC.
MECHANICAL: H.H. ANGUS & ASSOCIATES LTD., CROSBY ENGINEERING LTD.
ELECTRICAL: MULVEY & BANANI INTERNATIONAL INC.
CIVIL: WSP CANADA INC.
LANDSCAPE: VERDEDESIGN INC., PWP LANDSCAPE ARCHITECTURE
BUILDING CODE: UMCO BUILDING CODE CONSULTANTS LTD.

AUTHOR PROJECT NO.
CA0027758.0-51

DRAWING TITLE
SITE SERVICING PLAN
1 OF 5

DRAWN
L. CURLEY / D. MARATHA
SCALE: 47' x 60' 1/250
DATE: 2024-02-28

CHECKED
C. GRAHAM

GRAPHIC SCALE
0m 5m 10m 20m

NOTES:
SEE DRAWINGS C1-200 FOR OVERALL SUBDRYAN PLAN

REV NO.
07

C1-200

007-12-22-0168

#1889