


PLOT DATE: 2024-02-26 10:52:27 AM

MATCHLINE SEE C1-200 ABOVE LEFT

MATCHLINE SEE C1-200

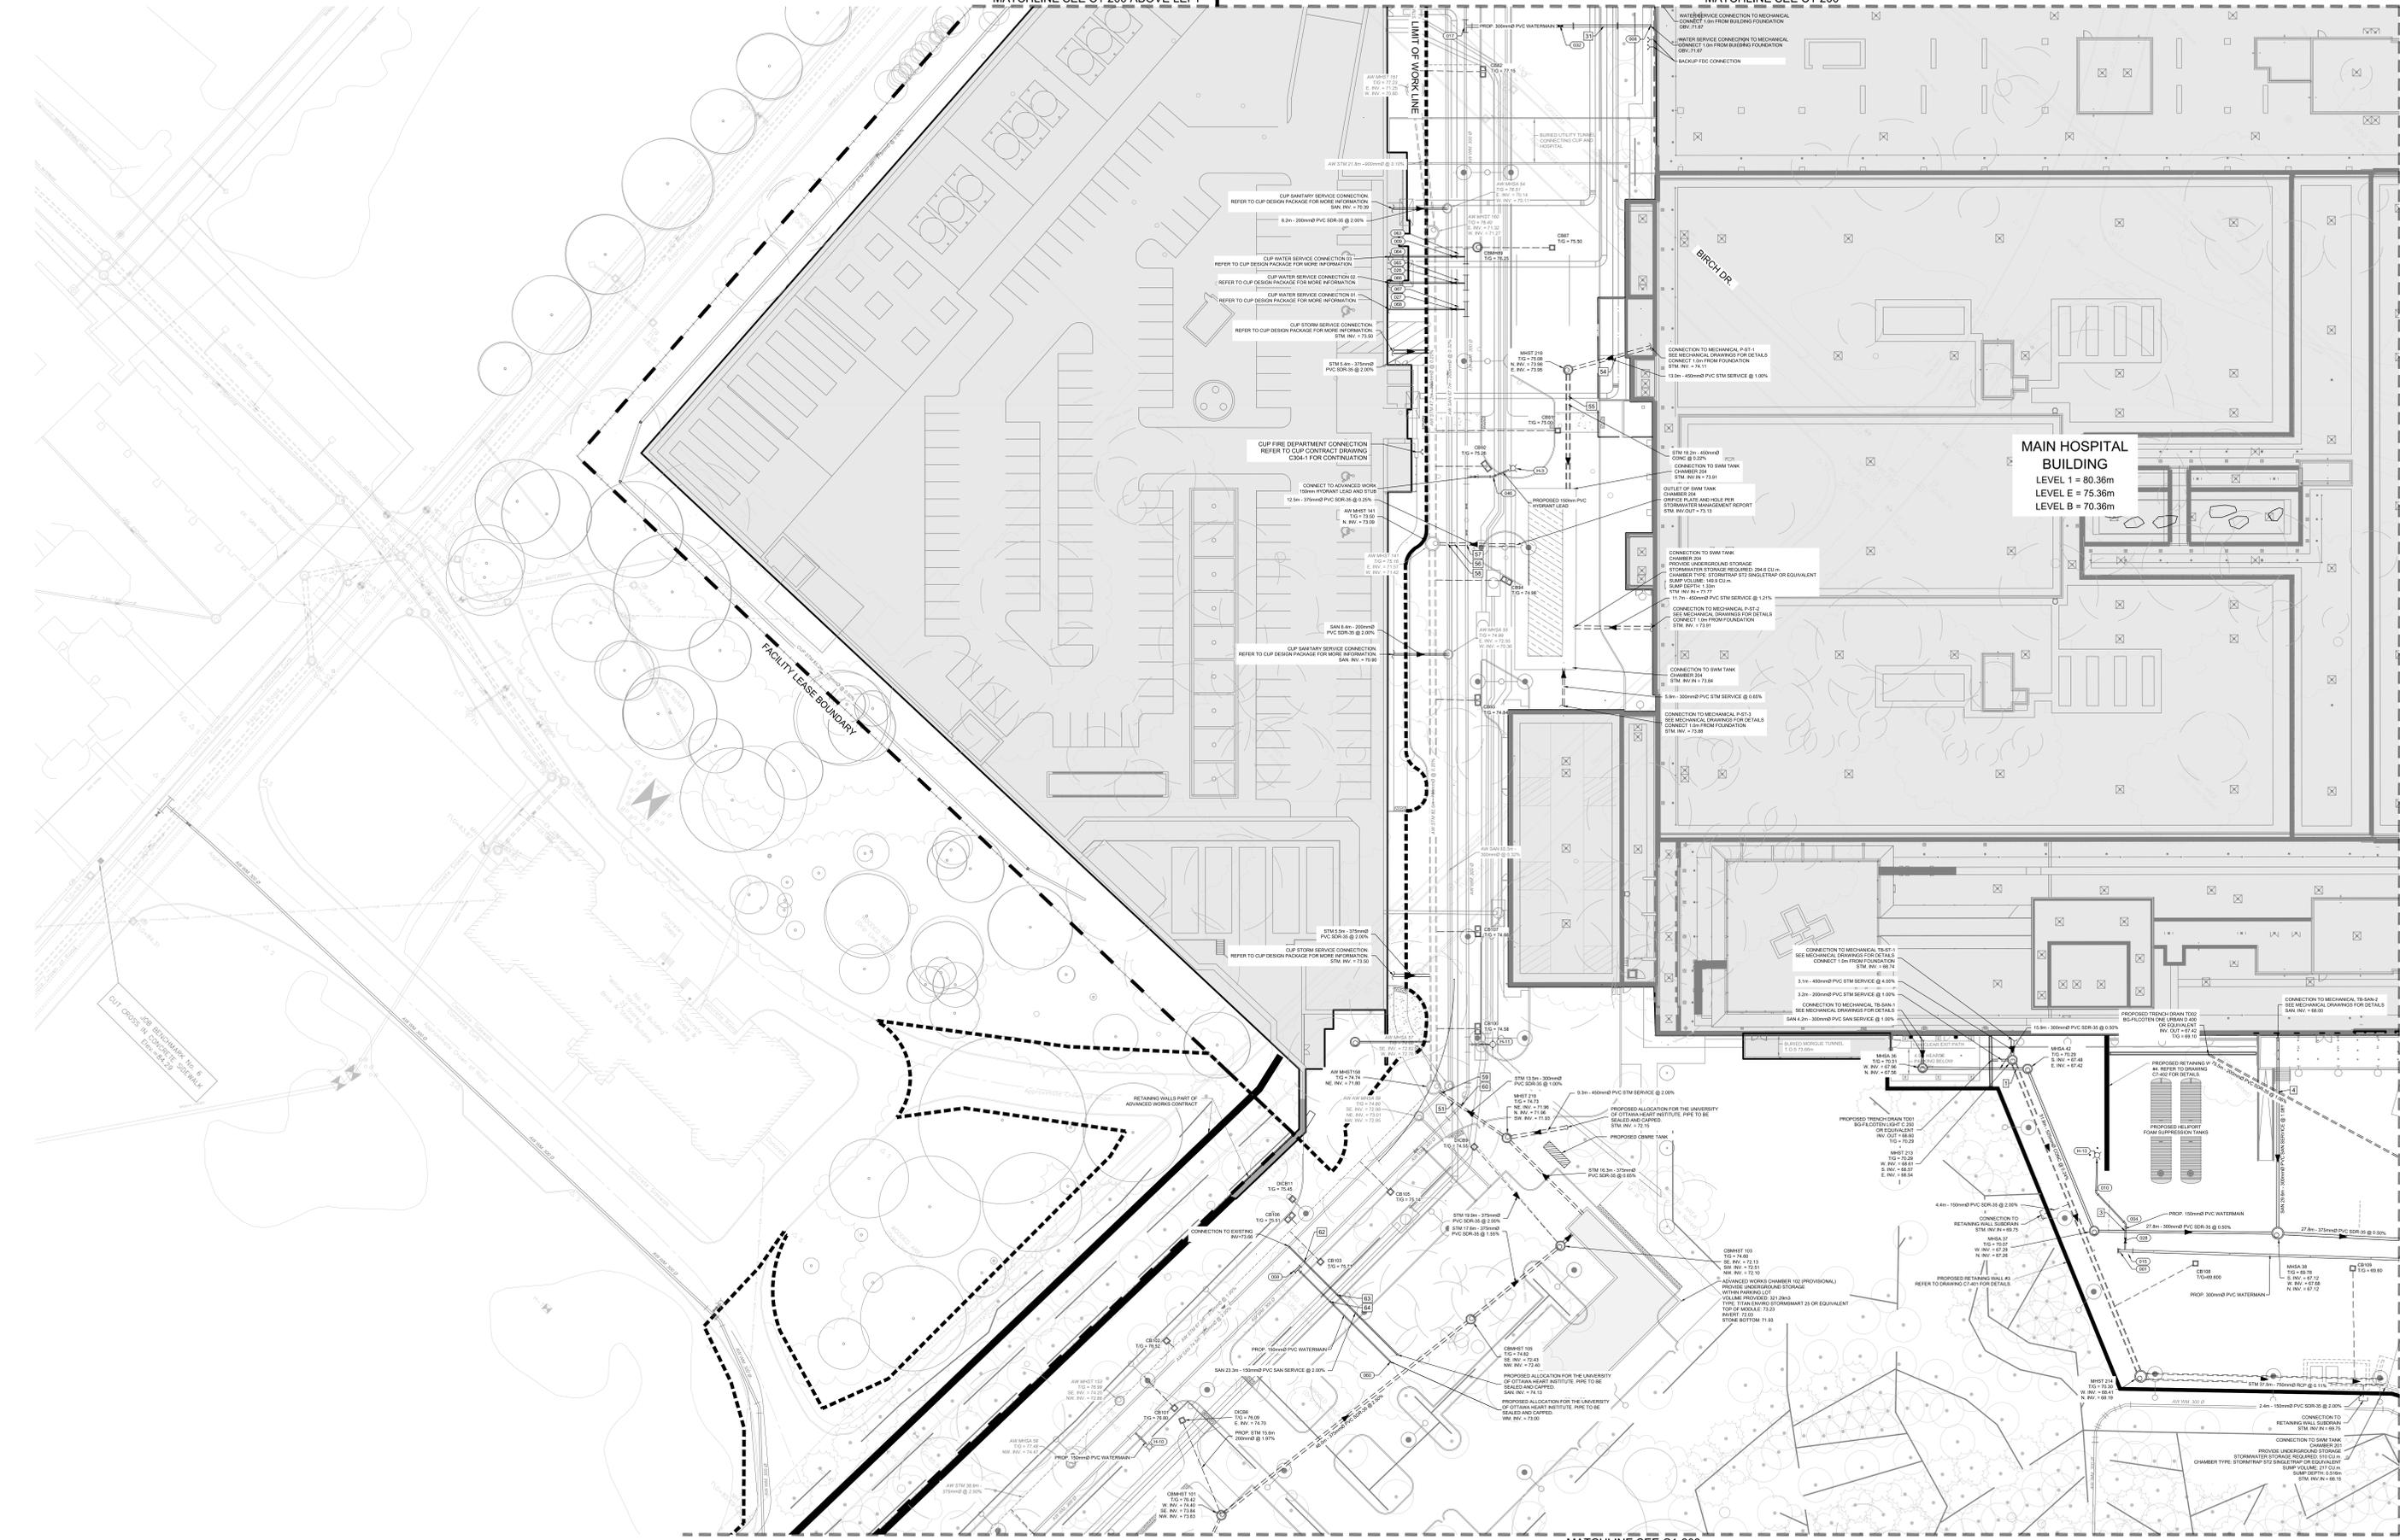

MAIN HOSPITAL BUILDING
 LEVEL 1 = 80.36m
 LEVEL E = 75.36m
 LEVEL B = 70.36m

MATCHLINE SEE C1-202

PROJECT
 THE OTTAWA HOSPITAL
 NEW CAMPUS
 DEVELOPMENT -
 PHASE 4 MAIN HOSPITAL
 BUILDING
 900 CARLING AVE, OTTAWA, ONTARIO

CLIENT
 The Ottawa Hospital | Hôpital d'Ottawa

CONSTRUCTION
 PCL | EllisDon

CLIENT PROJECT NO.
 1070002

KEY PLAN
 TRUE NORTH | PROJECT NORTH

REVISIONS

NO.	DESCRIPTION	DATE
01	80% SD SUBMISSION	2024-08-15
02	ISSUED FOR ACTION/READINESS	2025-01-28
03	30% DD SUBMISSION	2025-01-28
04	60% DD SUBMISSION	2025-06-05
05	SITE PLAN CONTROL RESUBMISSION	2025-06-05
06	80% DD SUBMISSION	2025-09-10
07	SITE PLAN CONTROL RESUBMISSION	2026-01-10

DRAWING STATUS
 NOT FOR CONSTRUCTION

DISCREPANCIES MUST BE REPORTED IMMEDIATELY TO THE ARCHITECT BEFORE PROCEEDING. CONTRACTORS MUST CHECK ALL DIMENSIONS ON SITE. THIS DRAWING IS PROTECTED BY COPYRIGHT. ALL DIMENSIONS ARE SHOWN IN METRIC.

AUTORS

PROJECT TEAM
 DESIGN-BUILDER: POLID A JOINT VENTURE
 ARCHITECTURAL: PARKIN ARCHITECTS LIMITED, JOON LAMARIE PRATTE ARCHITECTS, ADAMSON ASSOCIATE ARCHITECTS, 180 ARCHITECTS OTTAWA INC.
 STRUCTURAL: STEPHENSON ENGINEERING LTD., BOYHELLETTE PARAGAL INC.
 MECHANICAL: H H ANGLUS & ASSOCIATES LTD., CROSBY ENGINEERING LTD.
 ELECTRICAL: MULVEY & BANANI INTERNATIONAL INC.
 CIVIL: WSP CANADA INC.
 LANDSCAPE: VERTIGES DESIGN INC., PFP LANDSCAPE ARCHITECTURE
 BUILDING CODE: LUUD BUILDING CODE CONSULTANTS LTD.

AUTHOR PROJECT NO.
 CA0027758.0-51

STAMP
 STAMP

DRAWING TITLE
 SITE SERVICING PLAN
 2 OF 5

DRAWN
 L. CURLEY / D. MARATHA | **CHECKED**
 C. GRAHAM

SCALE
 47' x 67' | **DATE**
 2024-02-26

GRAPHIC SCALE
 1" = 50'

NOTES:
 SEE DRAWING C1-300 FOR OVERALL SUBDRAIN PLAN

C1-201 | **07**

#1889