



ROAD A SECTION

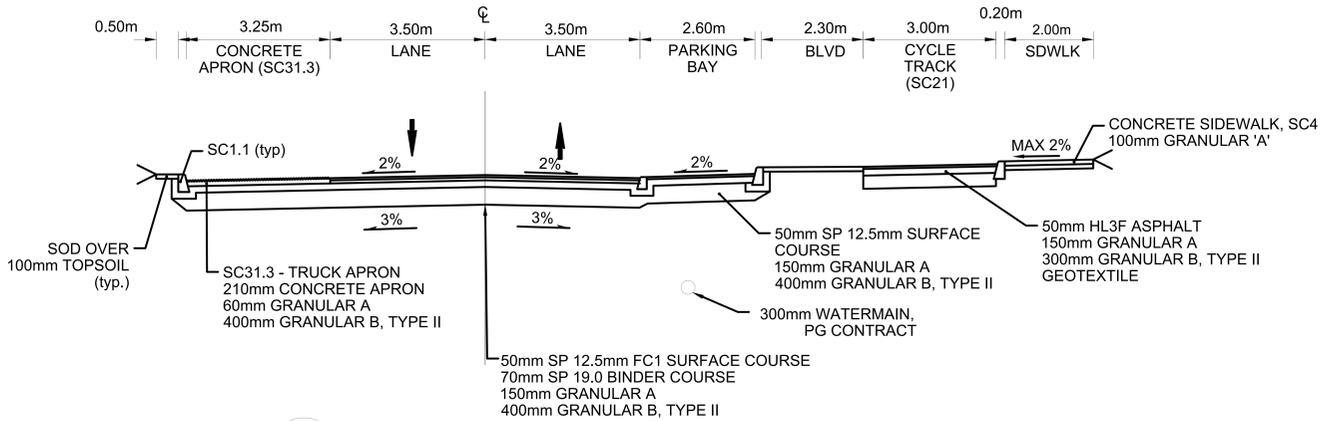

ROAD B SECTION W/ PARKING BAY

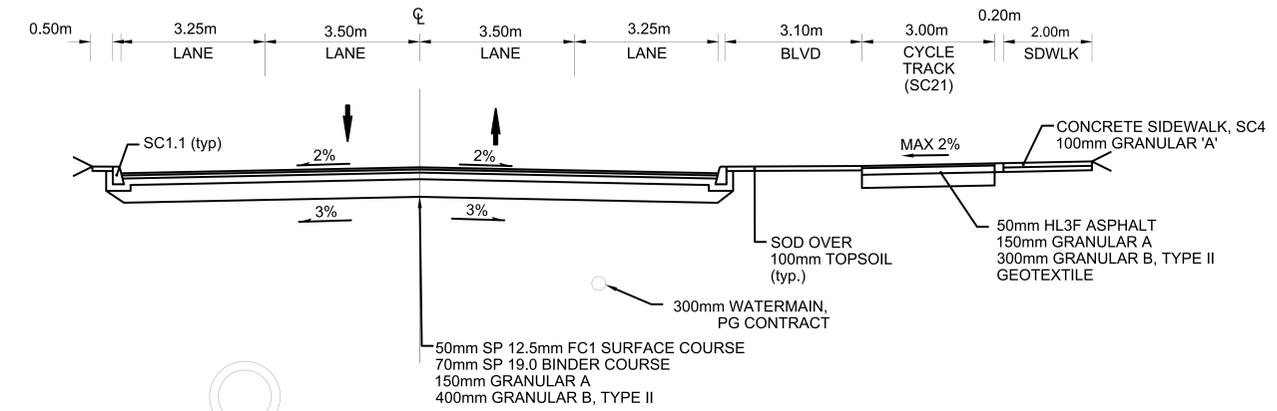

ROAD B SECTION W/ AUXILIARY LANES

PROJECT
THE OTTAWA HOSPITAL
NEW CAMPUS
DEVELOPMENT -
PHASE 4 MAIN HOSPITAL
BUILDING

900 CARLING AVE, OTTAWA, ONTARIO

CLIENT
The Ottawa Hospital | L'Hôpital d'Ottawa

Infrastructure Ontario

PCL CONSTRUCTION | EllisDon

CLIENT PROJECT NO. 1070002



| NO. | DESCRIPTION | DATE |
|-----|--------------------------------|------------|
| 06 | SITE PLAN CONTROL RESUBMISSION | 2026-01-12 |
| 05 | 80% DD SUBMISSION | 2025-09-18 |
| 04 | SITE PLAN CONTROL RESUBMISSION | 2025-08-05 |
| 03 | 65% DD SUBMISSION | 2025-06-25 |
| 02 | 35% DD SUBMISSION | 2025-01-28 |
| 01 | ISSUED FOR ACPDR READINESS | 2025-01-08 |
| 00 | ISSUED | DATE |

REVISIONS

DRAWING STATUS

NOT FOR CONSTRUCTION

DISCREPANCIES MUST BE REPORTED IMMEDIATELY TO THE ARCHITECT BEFORE PROCEEDING. CONTRACTORS MUST CHECK ALL DIMENSIONS ON SITE. THIS DRAWING IS PROTECTED BY COPYRIGHT. ALL DIMENSIONS ARE SHOWN IN METRIC.

AUTHOR
wsp

PROJECT TEAM
DESIGN BUILDER: POLIED A JOINT VENTURE
ARCHITECTURAL: PARKIN ARCHITECTS LIMITED, JODAN LAMARIE PRATTE ARCHITECTS, ADAMSON ASSOCIATES ARCHITECTS, IBS ARCHITECTS INC.
STRUCTURAL: STEPHENSON ENGINEERING LTD., BOUYELLE PARSLOW INC.
MECHANICAL: H.H. ANGUS & ASSOCIATES LTD., CROSSBY ENGINEERING LTD.
ELECTRICAL: MELVEY & BANANI INTERNATIONAL INC.
CIVIL: WSP CANADA INC.
LANDSCAPE: VERTEDES DESIGN INC., PWP LANDSCAPE ARCHITECTURE
BUILDING CODE: LMDC BUILDING CODE CONSULTANTS LTD.

AUTHOR PROJECT NO. CA0027758.0-51

STAMP

DRAWING TITLE
**TYPICAL SECTIONS
1 OF 2**

DRAWN: M. HUNDETMARK | CHECKED: C. GRAHAM
SCALE AT 47 x 69" | DATE: 2024-02-28
GRAPHIC SCALE: N.T.S.

DRAWING NO. T7-701 | REV NO. 06