


NEW RESIDENTIAL APARTMENT BUILDING
2458 CLEROUX CRESCENT
OTTAWA, ON K1W 1A3

Client:
North:

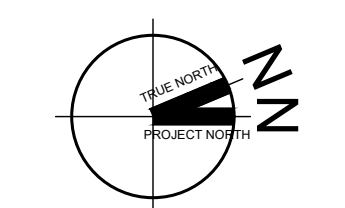


08		
07		
06		
05		
04		
03		
02		
01	ISSUED FOR REVIEW	12 JAN. 26
#	REVISION	DATE

NOTE:
1. ALL DIMENSIONS ARE TO BE CHECKED ON SITE. DISCREPANCIES OR AMBIGUITIES SHOULD BE REPORTED PRIOR TO WORK ON SITE OR ORDERING OF MATERIALS.
2. ALL WORK TO BE IN ACCORDANCE WITH THE ONTARIO BUILDING CODE, LATEST EDITION.
3. ALL INTERIOR DIMENSIONS ARE TO THE FACE OF GYPSUM BOARD

Architect:
SUSAN D. SMITH
941 MERIVALE ROAD,
OTTAWA, ON K1Z 6A1
T:(613) 722-5327 C:(613) 291-3777
s.smith@sdsarch.ca

Drawing Title:
SITE PLAN

Reviewed By:	Project Start Date: OCT, 2025
	Scale: AS INDICATED
	Drawn By: V.N.
	Job No.: 2549
	Sheet No.: A-001


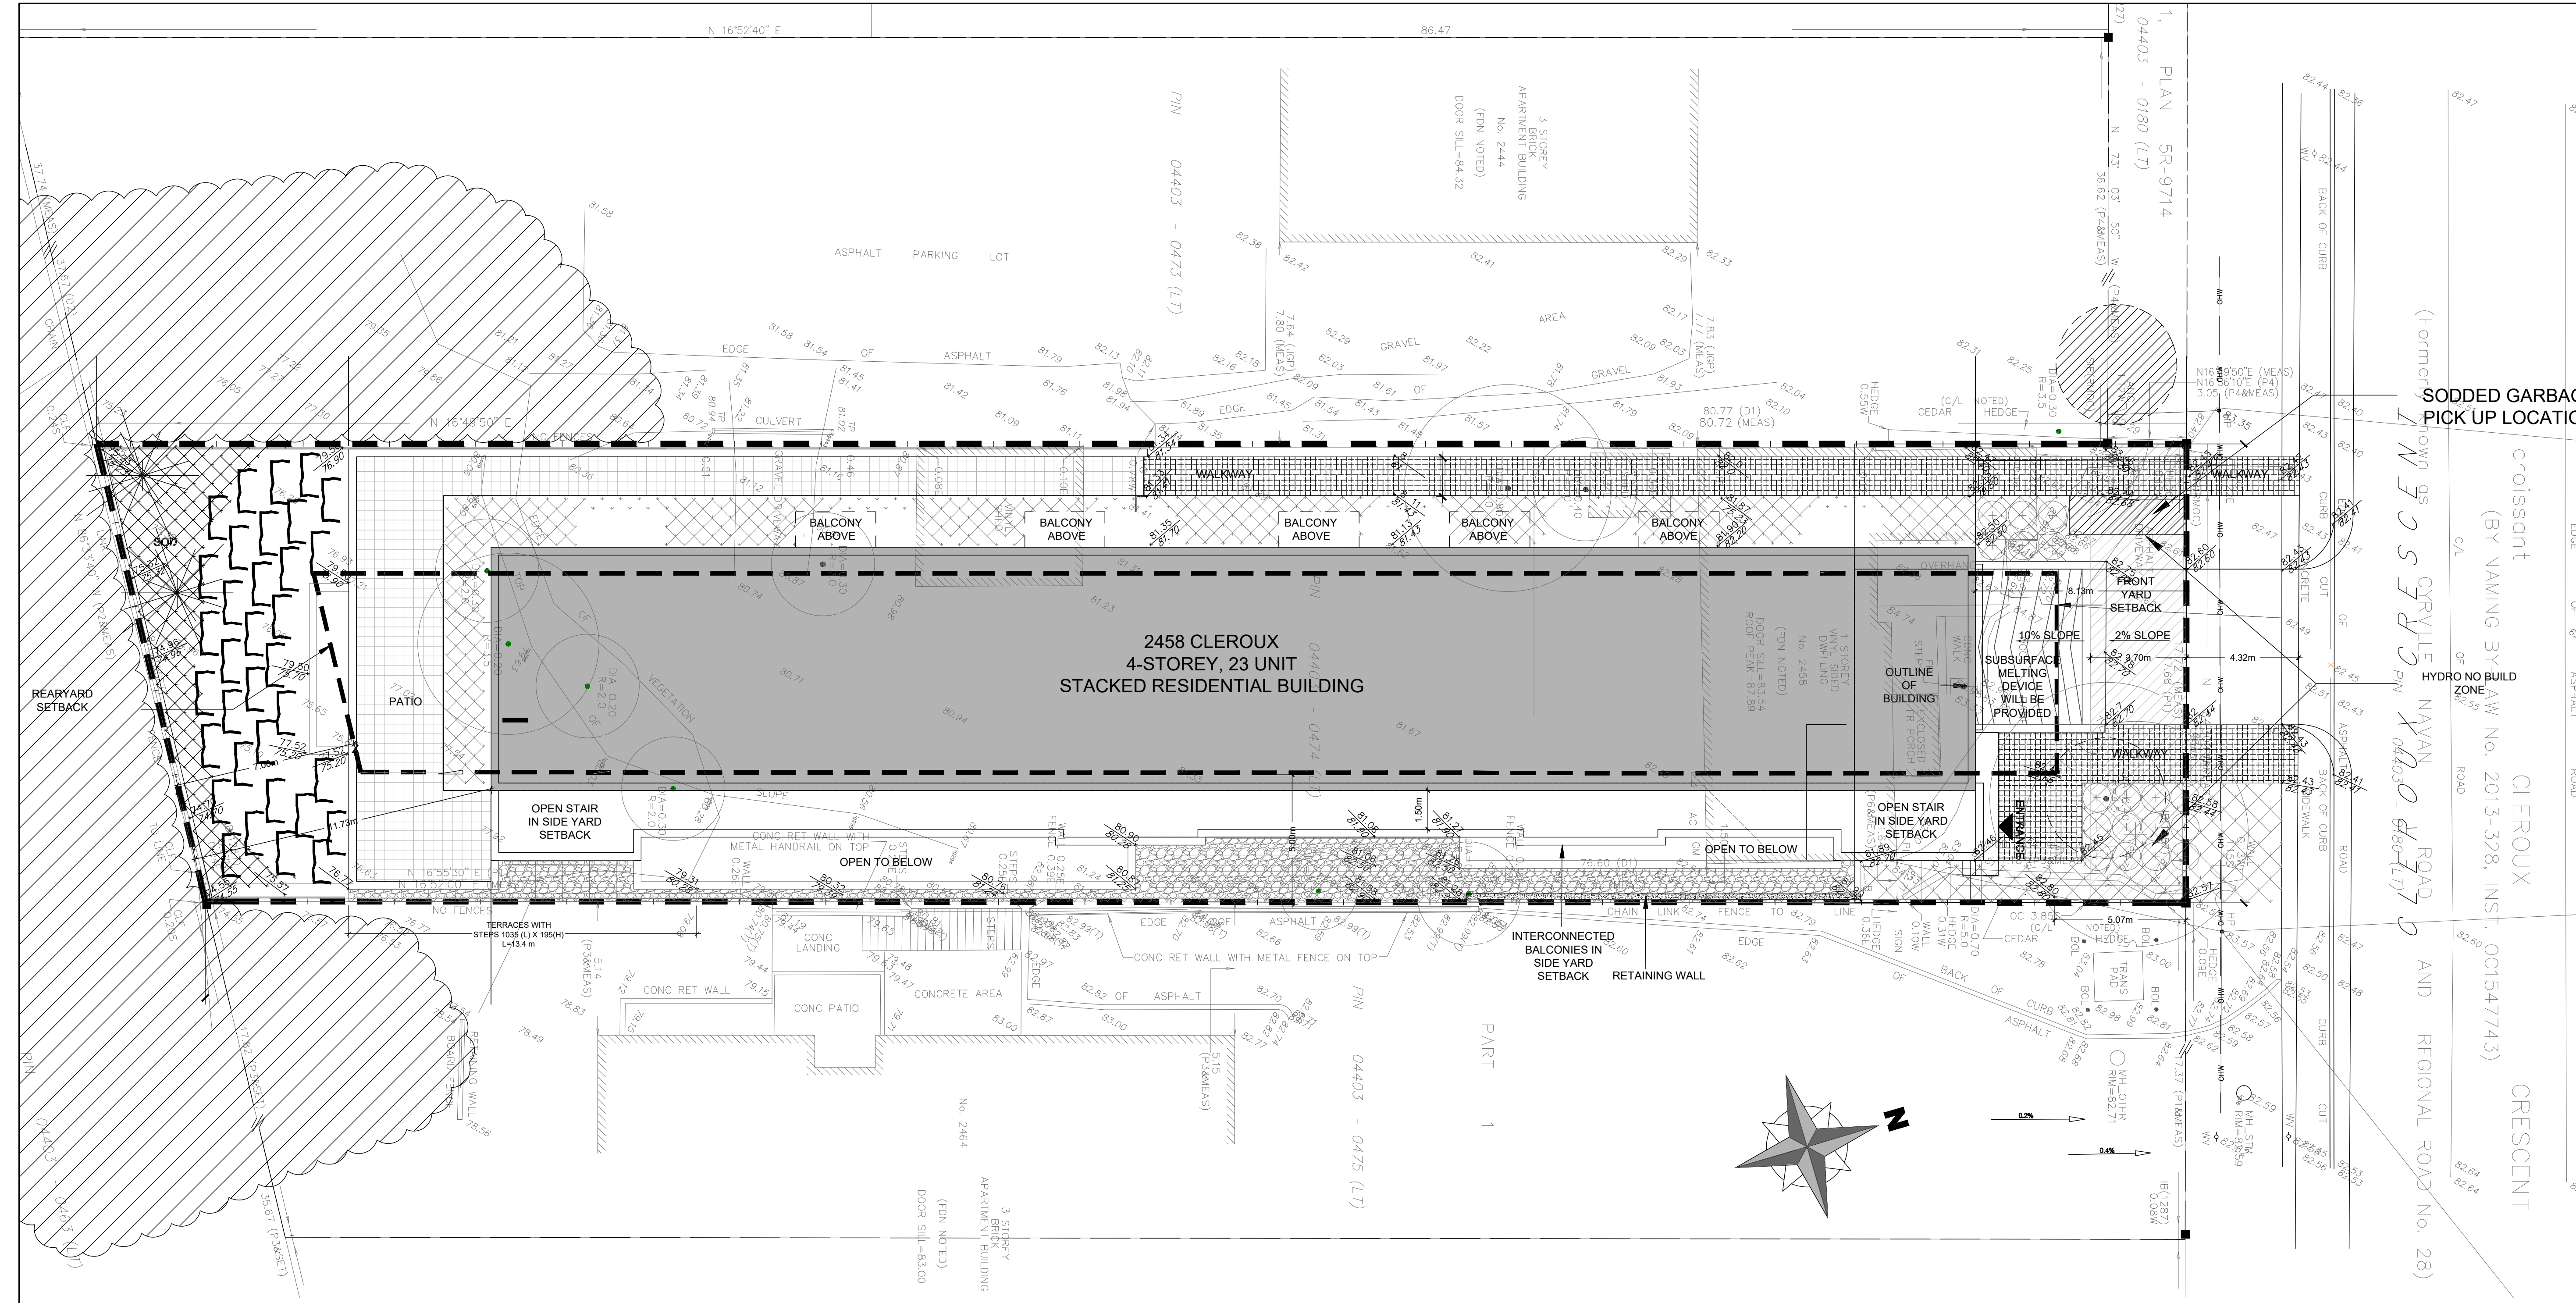


1 SITE PLAN
A-001 SCALE: 3/32" = 1'-0"


**NEW RESIDENTIAL
APARTMENT BUILDING**
2458 CLEROUX CRESCENT
OTTAWA, ON K1W 1A3

Client:

North:

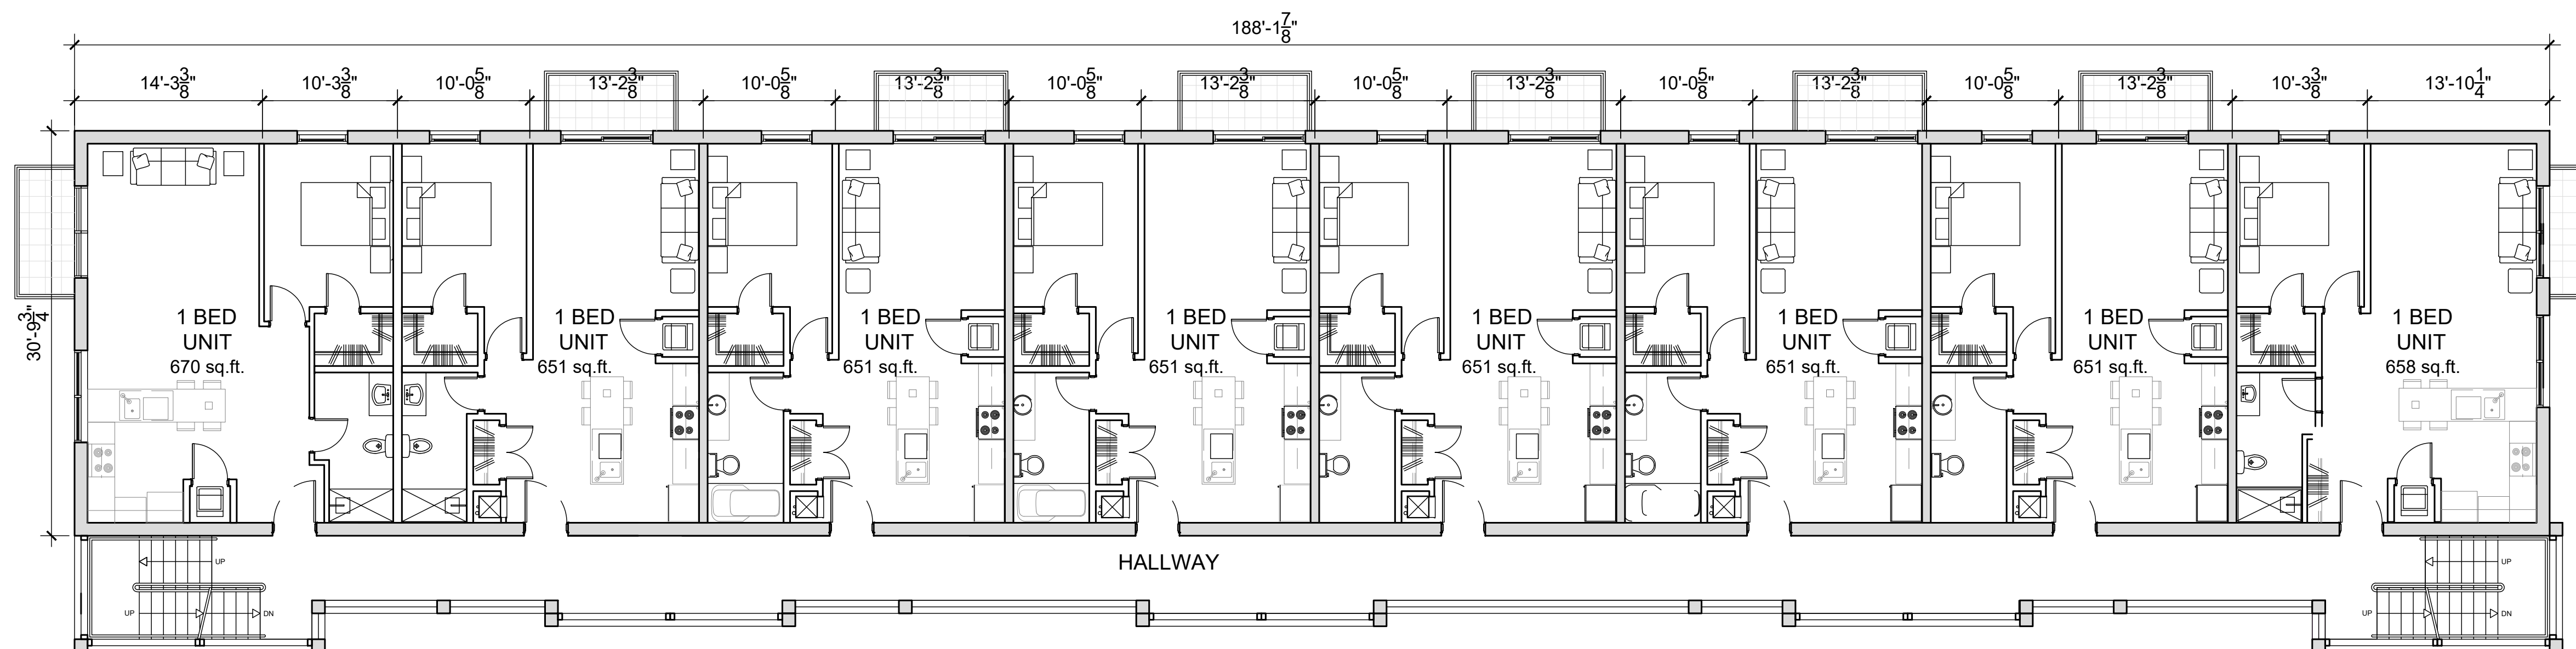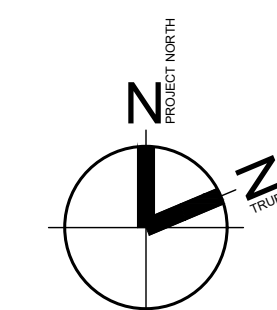

2 3RD FLOOR PLAN
A-102 SCALE : 1/8" = 1'-0"

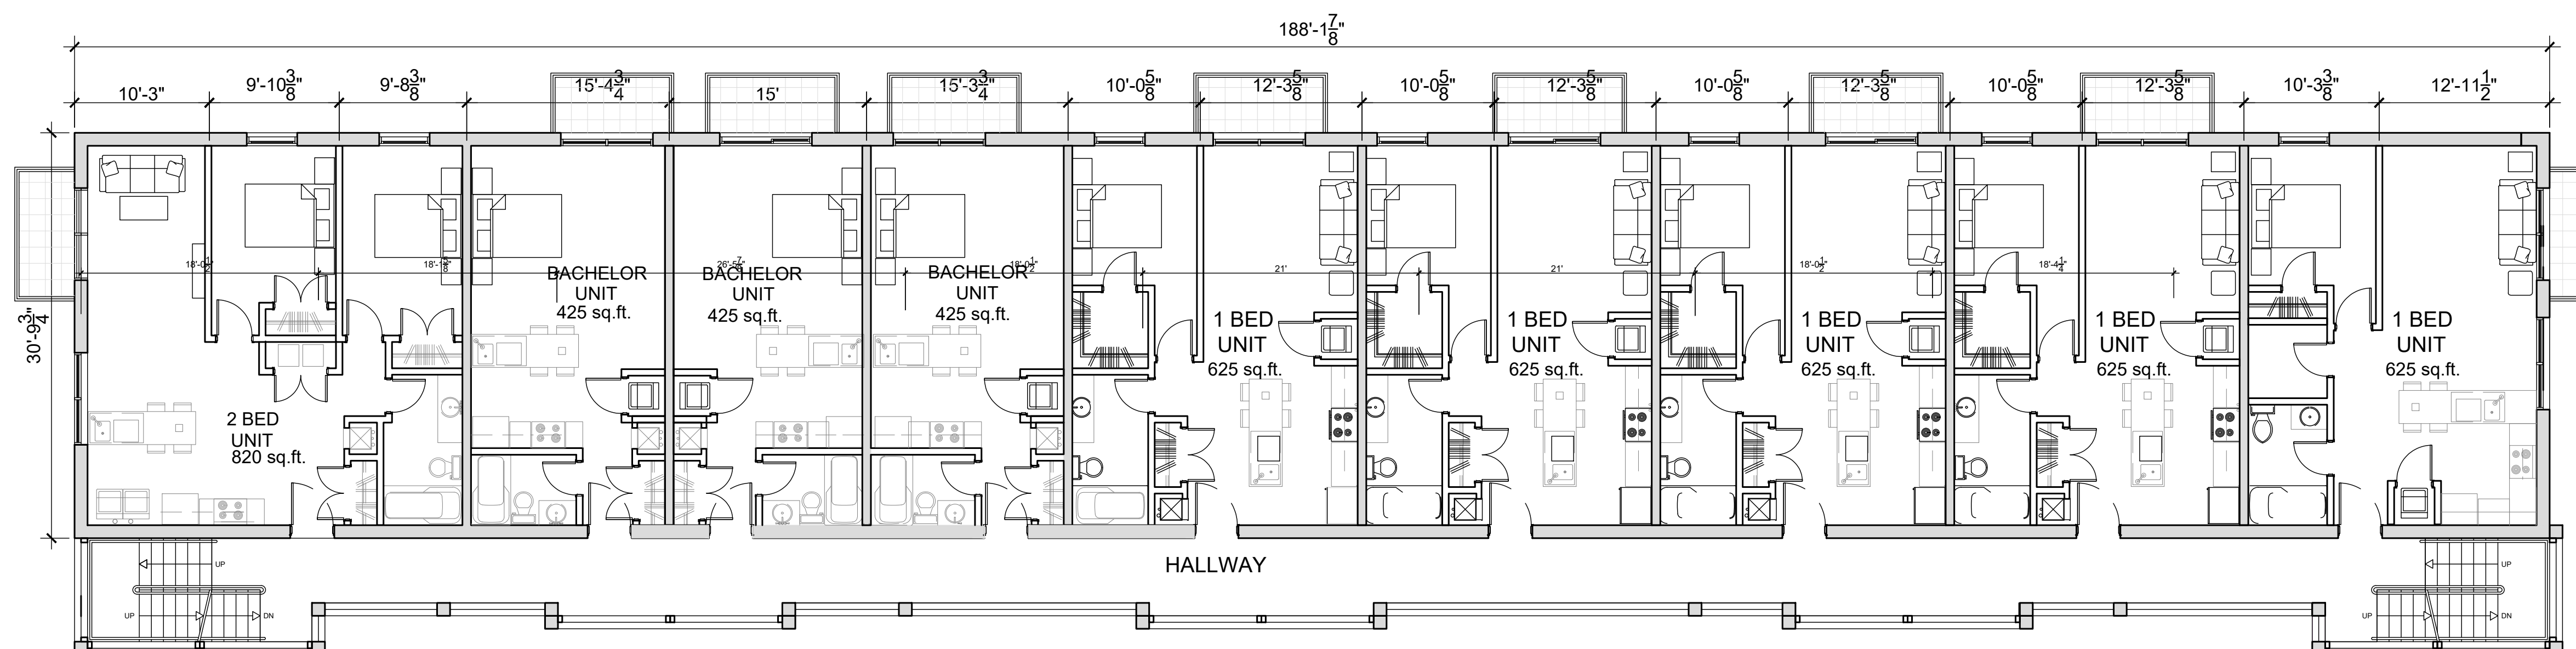

1 4TH FLOOR PLAN
A-102 SCALE : 1/8" = 1'-0"

08		
07		
06		
05		
04		
03		
02		
01	ISSUED FOR REVIEW	12 JAN. 26
#	REVISION	DATE

NOTE:
1. ALL DIMENSIONS ARE TO BE CHECKED ON SITE. DISCREPANCIES OR AMBIGUITIES SHOULD BE REPORTED PRIOR TO WORK ON SITE OR ORDERING OF MATERIALS.
2. ALL WORK TO BE IN ACCORDANCE WITH THE ONTARIO BUILDING CODE, LATEST EDITION.
3. ALL INTERIOR DIMENSIONS ARE TO THE FACE OF GYPSUM BOARD

Architect:
SUSAN D. SMITH
941 MERIVALE ROAD,
OTTAWA, ON K1Z 6A1
T:(613) 722-5327 C:(613) 291-3777
s.smith@sdsarch.ca

Drawing Title:
**3RD FLOOR PLAN
4TH FLOOR PLAN**

Reviewed By:

Project Start Date:
OCT, 2025

Scale:
AS INDICATED

Drawn By:
V.N.

Job No.:
2549


Sheet No.:

A-102


**NEW RESIDENTIAL
APARTMENT BUILDING**
2458 CLEROUX CRESCENT
OTTAWA, ON K1W 1A3

Client:

North:

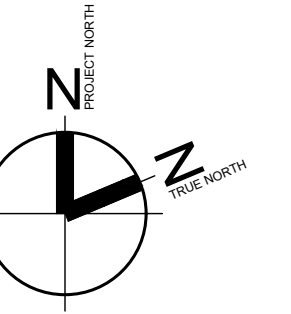

1 NORTH ELEVATION
A-201 SCALE : 1/100

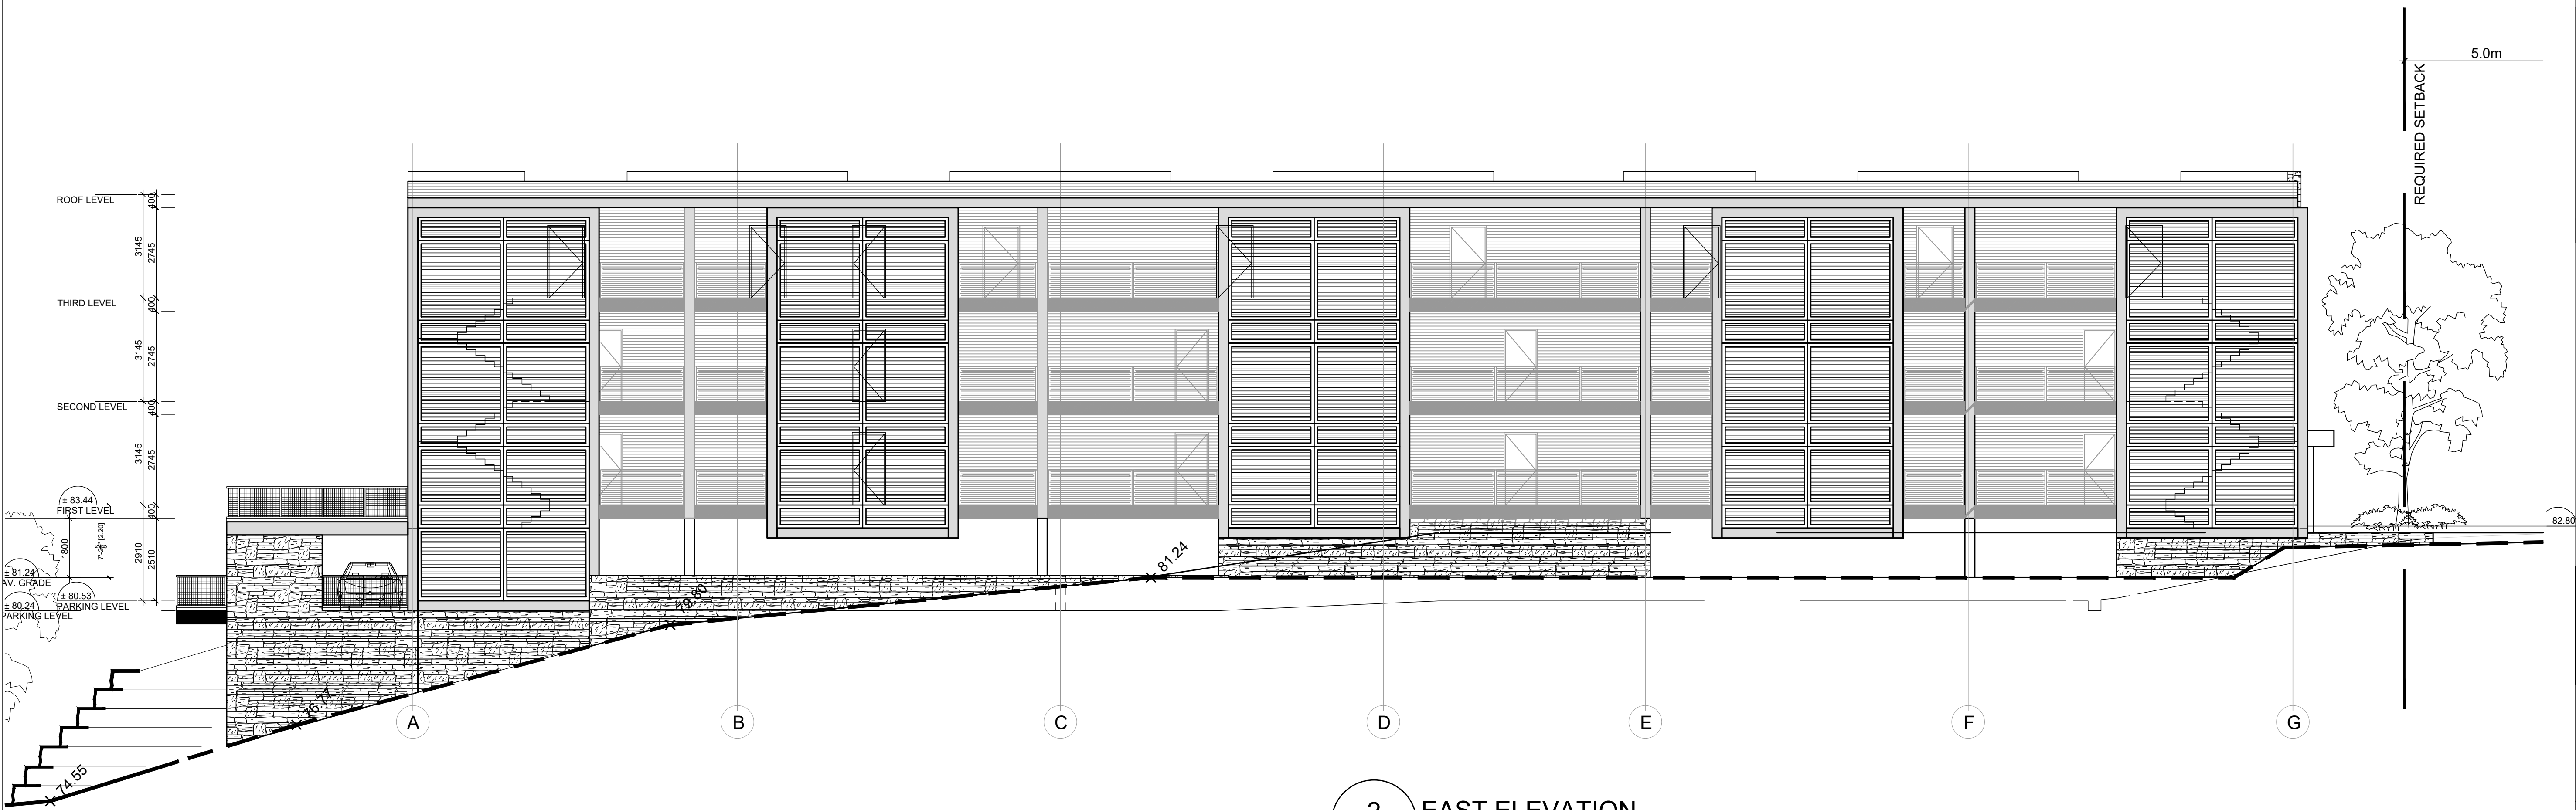

2 EAST ELEVATION
A-201 SCALE : 1/100

08		
07		
06		
05		
04		
03		
02		
01	ISSUED FOR REVIEW	12 JAN. 26
#	REVISION	DATE

NOTE:
1. ALL DIMENSIONS ARE TO BE CHECKED ON SITE. DISCREPANCIES OR AMBIGUITIES SHOULD BE REPORTED PRIOR TO WORK ON SITE OR ORDERING OF MATERIALS.
2. ALL WORK TO BE IN ACCORDANCE WITH THE ONTARIO BUILDING CODE, LATEST EDITION.
3. ALL INTERIOR DIMENSIONS ARE TO THE FACE OF GYPSUM BOARD

Architect:
SUSAN D. SMITH
941 MERIVALE ROAD,
OTTAWA, ON K1Z 6A1
T:(613) 722-5327 C:(613) 291-3777
s.smith@sdsarch.ca

Drawing Title:
ELEVATIONS



Reviewed By:
Project Start Date:
OCT, 2025
Scale:
AS INDICATED
Drawn By:
V.N.
Job No.:
2549
Sheet No.:

A-201

**NEW RESIDENTIAL
APARTMENT BUILDING**
2458 CLEROUX CRESCENT
OTTAWA, ON K1W 1A3

Client:

North:

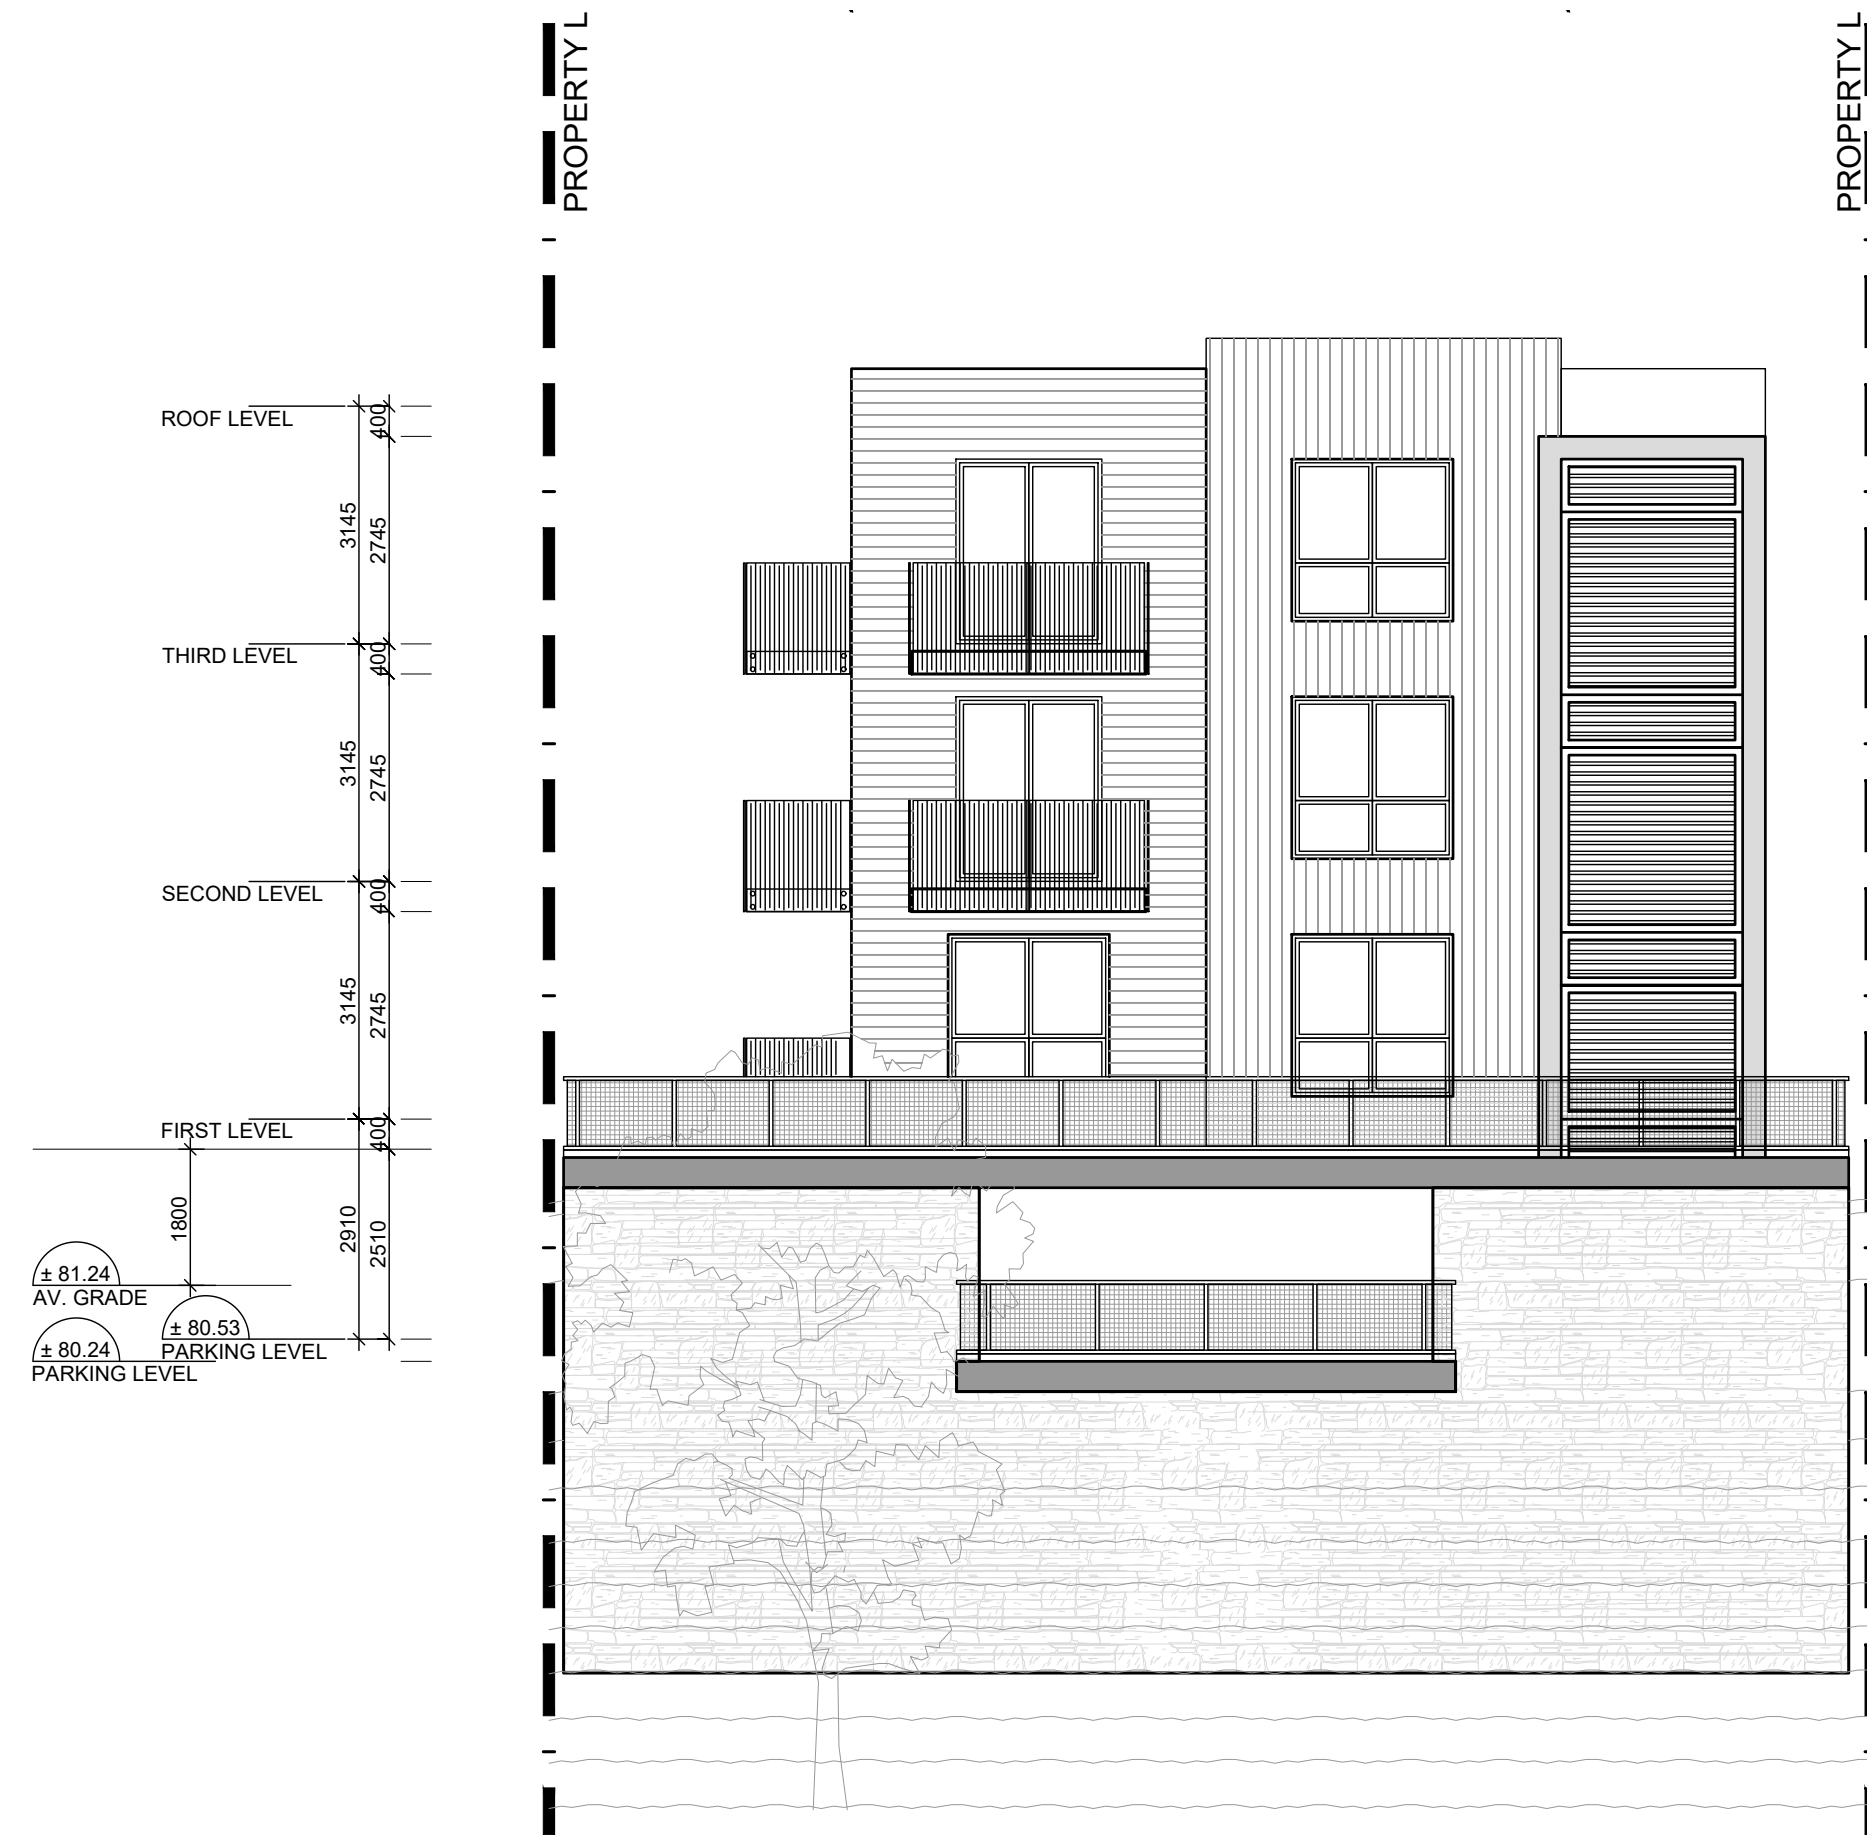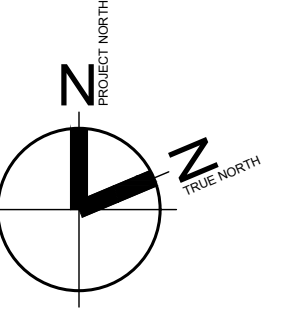

1 SOUTH ELEVATION
A-202 SCALE : 1/100

08		
07		
06		
05		
04		
03		
02		
01	ISSUED FOR REVIEW	12 JAN. 26
#	REVISION	DATE

NOTE:
1. ALL DIMENSIONS ARE TO BE CHECKED ON SITE. DISCREPANCIES OR AMBIGUITIES SHOULD BE REPORTED PRIOR TO WORK ON SITE OR ORDERING OF MATERIALS.
2. ALL WORK TO BE IN ACCORDANCE WITH THE ONTARIO BUILDING CODE, LATEST EDITION.
3. ALL INTERIOR DIMENSIONS ARE TO THE FACE OF GYPSUM BOARD

Architect:
SUSAN D. SMITH
941 MERIVALE ROAD,
OTTAWA, ON K1Z 6A1
T:(613) 722-5327 C:(613) 291-3777
s.smith@sdsarch.ca

Drawing Title:
ELEVATIONS

Reviewed By:

Project Start Date:
OCT, 2025


Scale:
AS INDICATED

Drawn By:
V.N.

Job No.:
2549

Sheet No.:

A-202

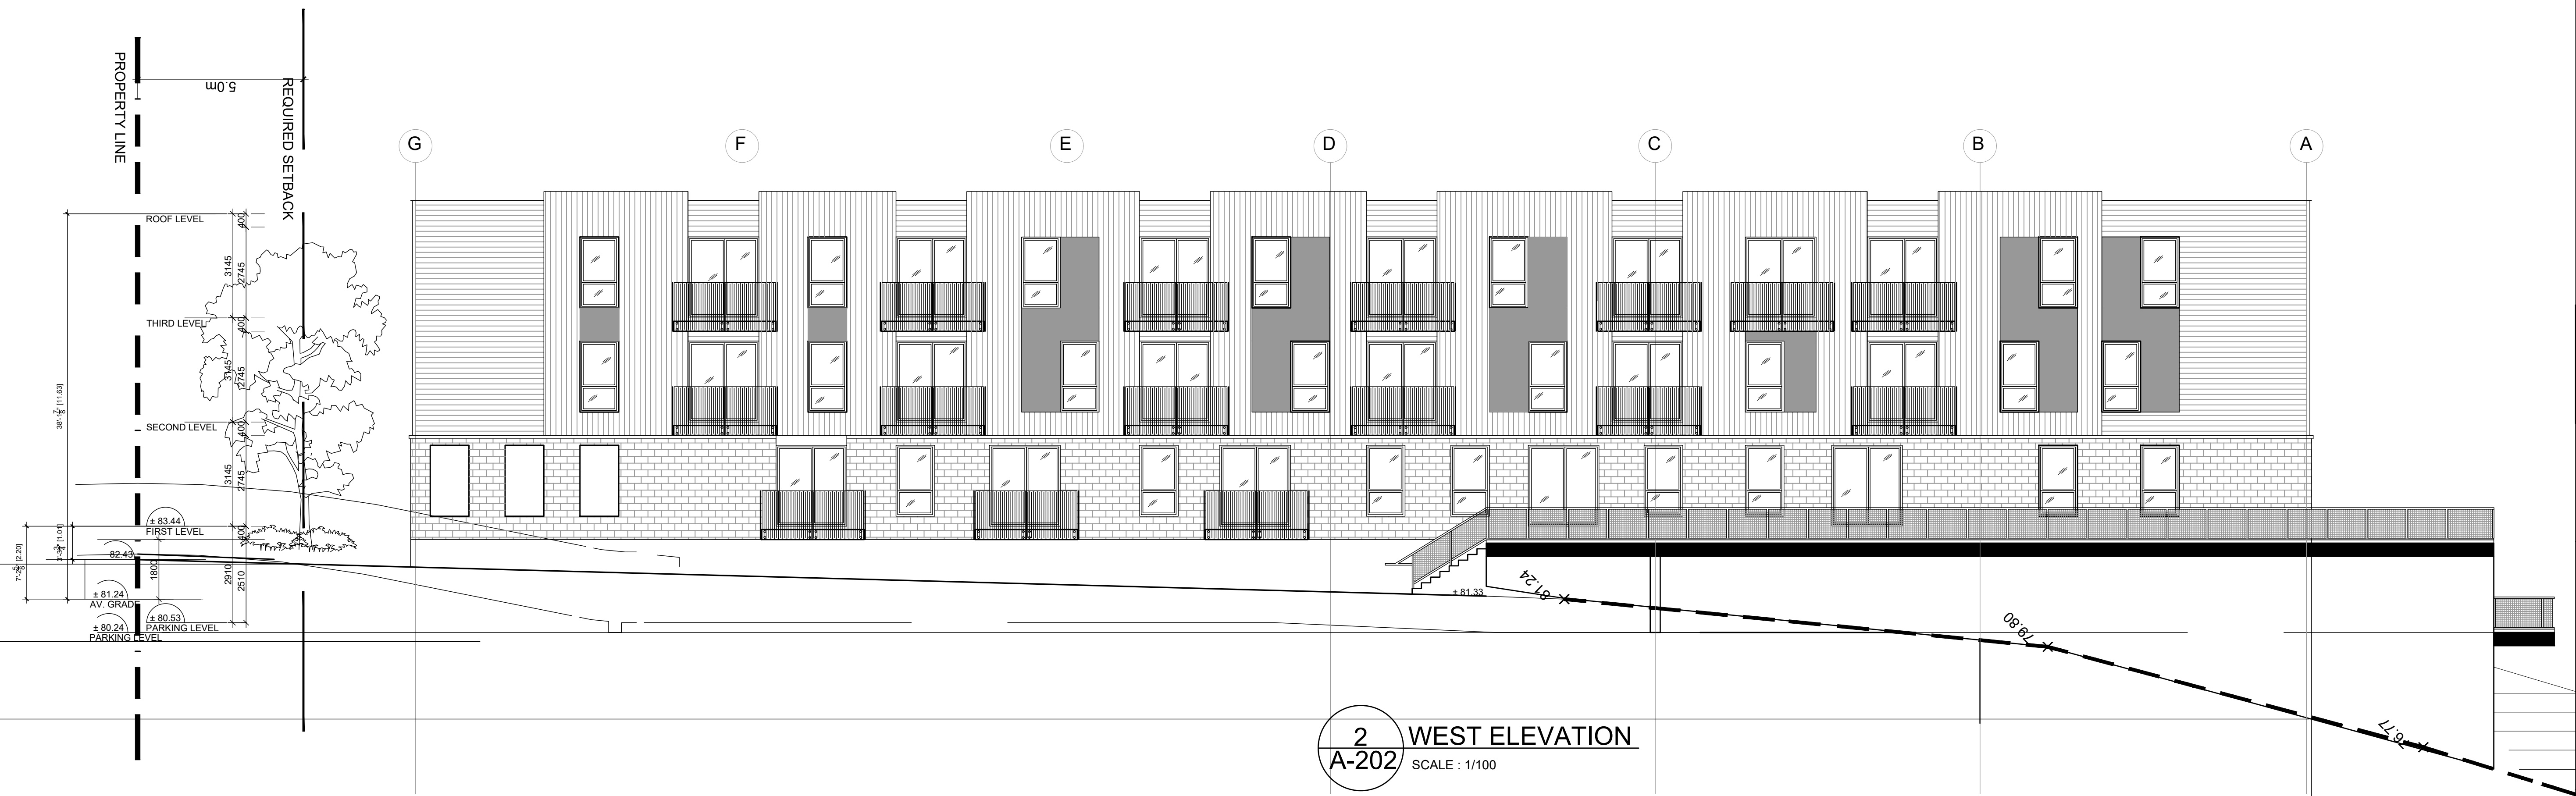

2 WEST ELEVATION
A-202 SCALE : 1/100