

ARCHITECT:
N45 ARCHITECTURE INC
 71 BANK STREET, 7TH FLOOR
 OTTAWA, ONTARIO, K1P 5N2
 613.224.0095
 VLADMIRP@N45.CA

LANDSCAPE ARCHITECT:
RUHLAND & ASSOCIATES LTD.
 200-1750 COURTWOOD CRESCENT
 OTTAWA, ONTARIO, K2C 3S5
 613.224.4744
 MRUHLAND@RALA.CA

CIVIL ENGINEER:
JP2G CONSULTANTS INC.
 1155 MORRISON DRIVE, SUITE 410
 OTTAWA, ONTARIO, K2H 8S9
 613.828.7800
 ZACH.BALAMAN@JP2G.COM

MECHANICAL & ELECTRICAL ENGINEER:
GOODEY, WEEDMARK & ASSOCIATES LTD.
 1688 WOODWARD DRIVE
 OTTAWA, ONTARIO, K2C 3R8
 613.727.5111 X209
 RAJ.V@GVAL.COM

LAND SURVEYOR:
ANNIS, O'SULLIVAN, VOLLEBEKK LTD
 14 CONCORSE GATE, SUITE 500
 OTTAWA, ONTARIO, K2E 7S6
 613.727.0850
 NEPEAN@AOVLTD.COM

GEOTECHNICAL ENGINEER & ENVIRONMENTAL:
EXP SERVICES INC.
 100-2650 QUEENSWAY DRIVE
 OTTAWA, ONTARIO, K2B 8H6
 613.888.1899 X63242
 ISMAIL.TAKH@EXP.COM

TRAFFIC ENGINEER:
ROBINSON CONSULTANTS
 210-350 PALLADIUM DRIVE
 OTTAWA, ONTARIO, K2V 1A8
 613.592.6060
 AHOWELL@RCOI.COM

05	ISSUED FOR SPC	14 JAN 26
04	ISSUED FOR 80% REVIEW	08 JAN 26
03	ISSUED FOR 66% REVIEW	01 DEC 25
02	ISSUED FOR SPC APPLICATION	15 OCT 25
01	33% CLIENT REVIEW	19 SEP 25
no.	revision	date

N45 ARCHITECTURE INC.
 71 Bank Street, 7th Floor - Ottawa, Ontario, K1P 5N2
 tel. 613.224.0095 fax 613.224.9811

FERNBANK CATHOLIC HIGH SCHOOL

5431 FERNBANK ROAD
 OTTAWA, ONTARIO
 K2S 0T7


PROJECT NORTH

seal
ONTARIO ASSOCIATION OF ARCHITECTS
 VLADIMIR POPOVIC
 LICENCE 5918

drawing title
SITE PLAN DETAIL

scale AS NOTED	drawn by X.X.
date JAN. 2026	checked by V.P.
project number 24-835	drawing number A002
CONTRACTOR TO VERIFY ALL DIMENSIONS AND NOTIFY THE ARCHITECT OF ANY DISCREPANCIES BEFORE WORK COMMENCES.	
DO NOT SCALE DRAWINGS	

D07-12-25-0141

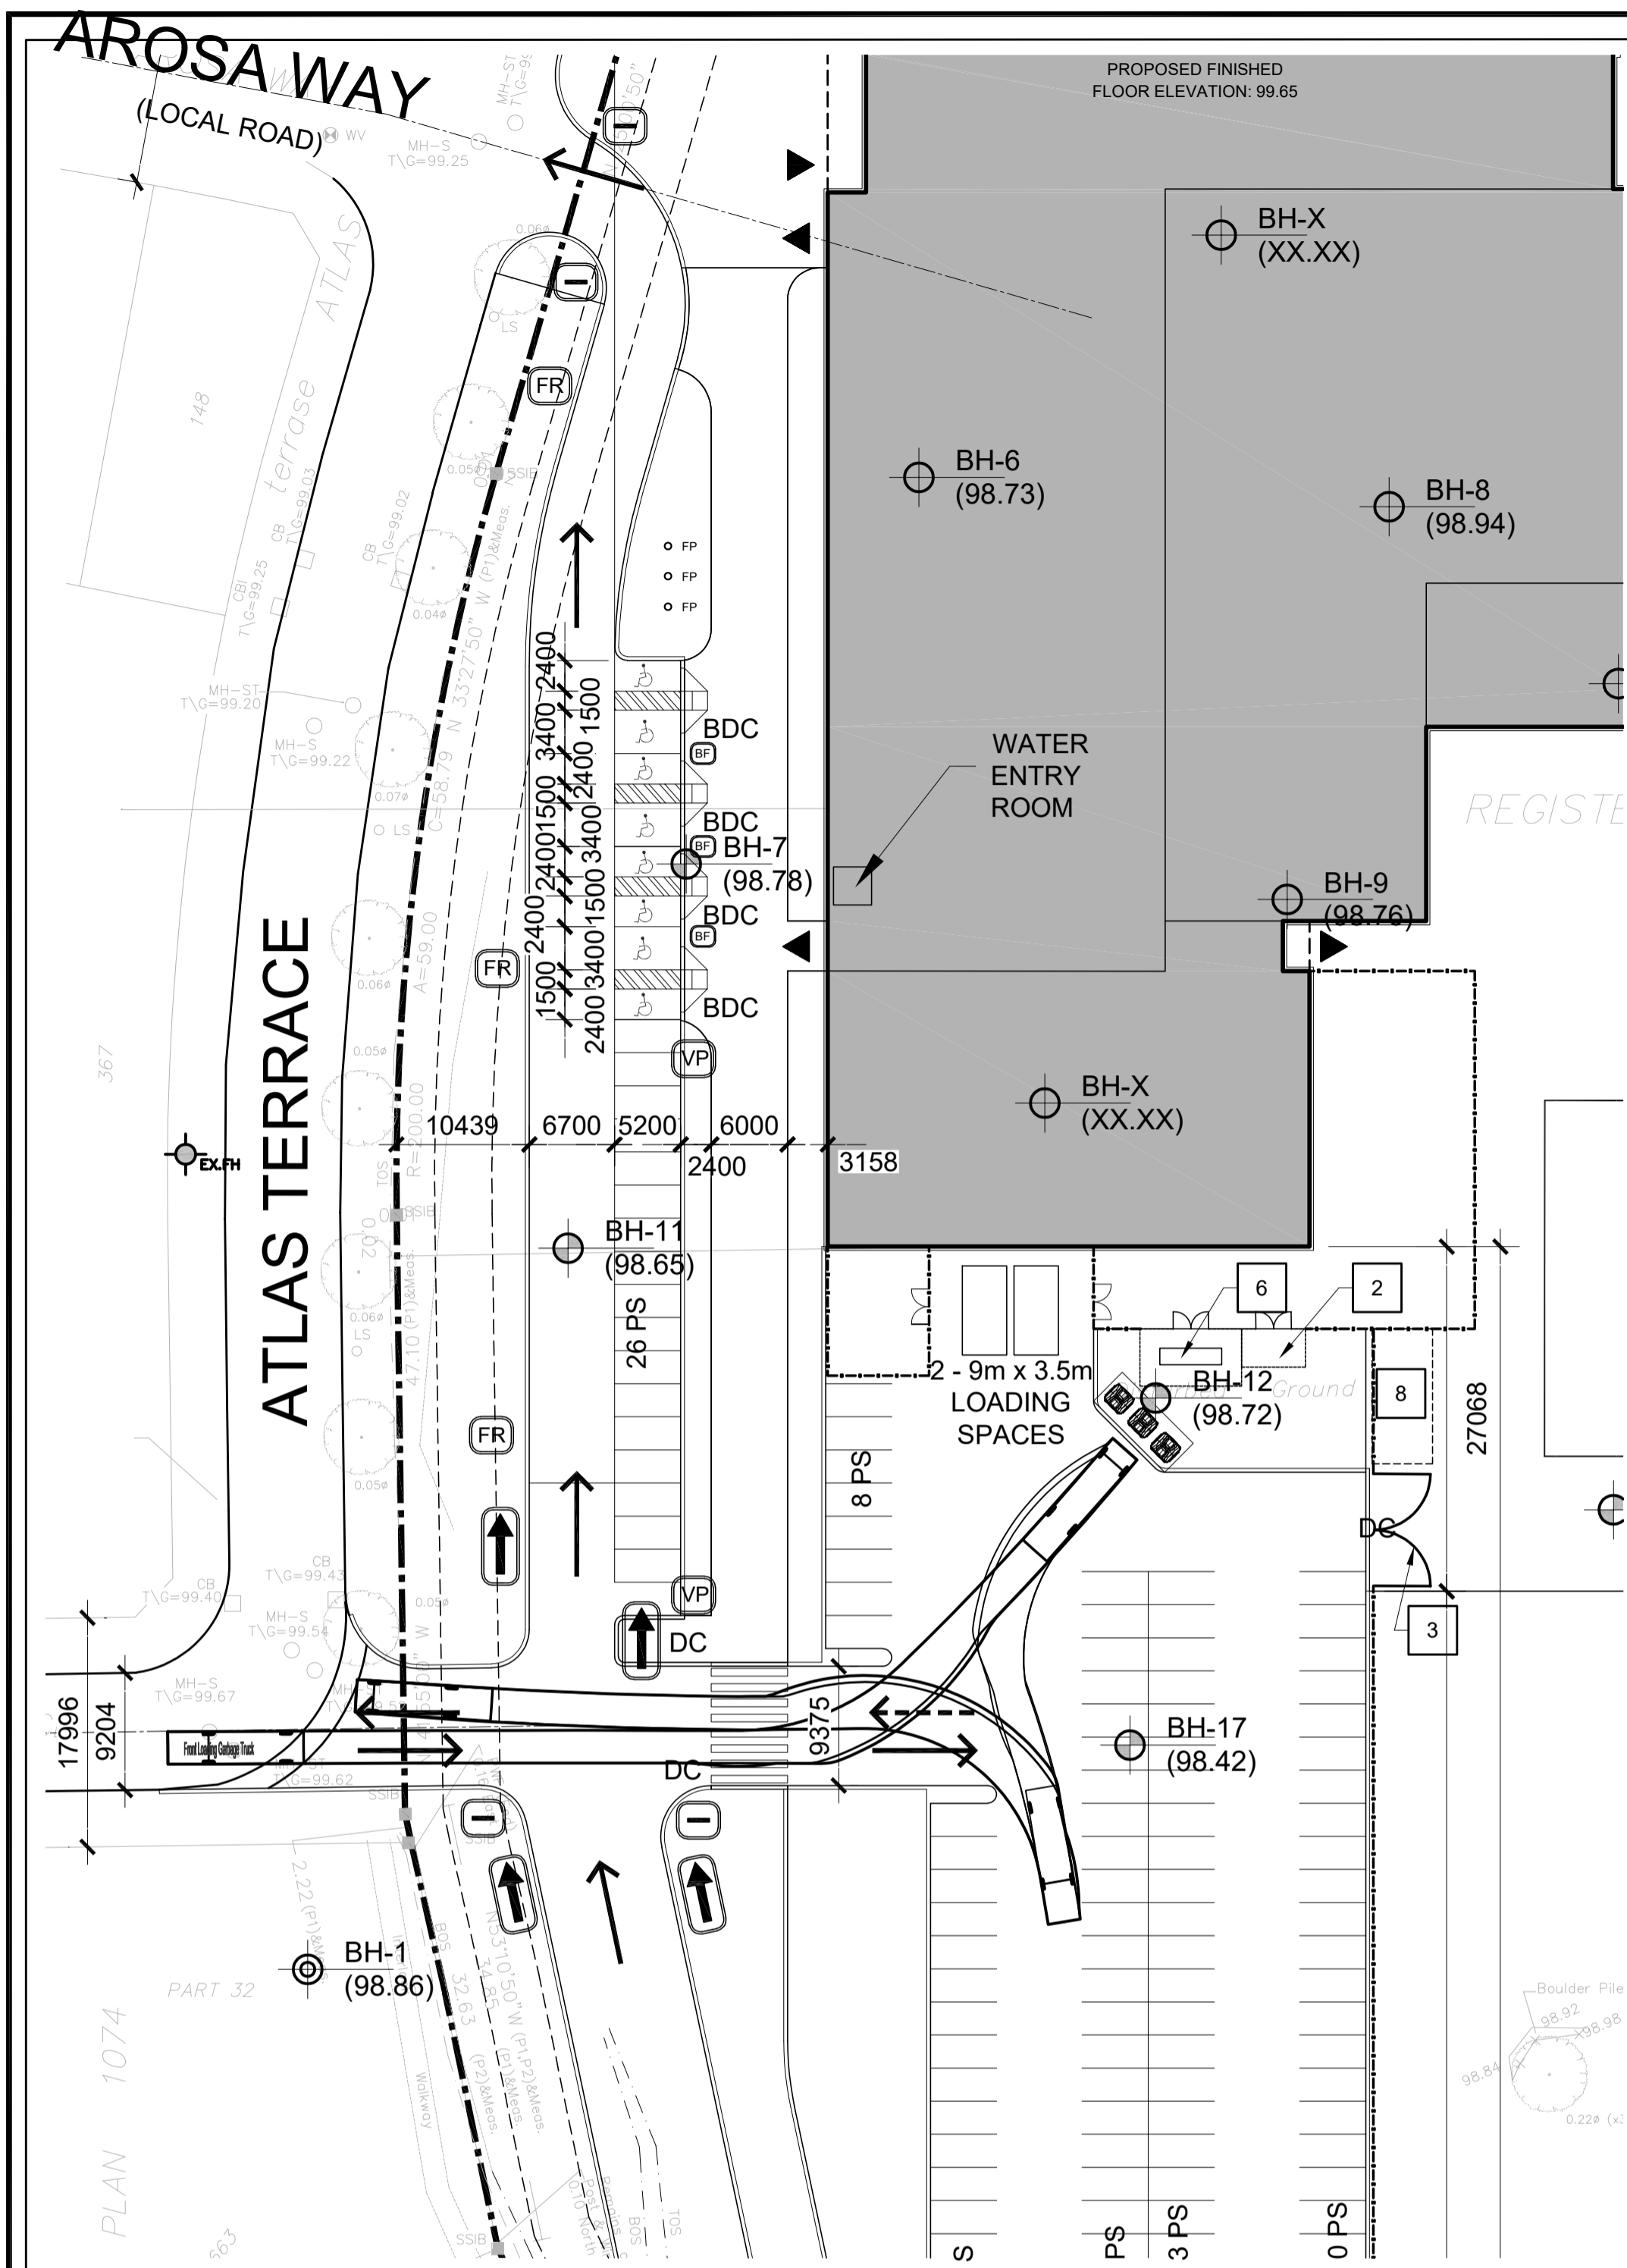


1 GARBAGE TRUCK TURNING MANOUVER
 SCALE 1:450


Allison Hamlin

ALLISON HAMLIN
 MANAGER, DEVELOPMENT REVIEW ALL WARDS
 PLANNING, DEVELOPMENT & BUILDING SERVICES
 DEPARTMENT, CITY OF OTTAWA


APPROVED
 By Allison Hamlin at 9:36 am, Mar 11, 2026

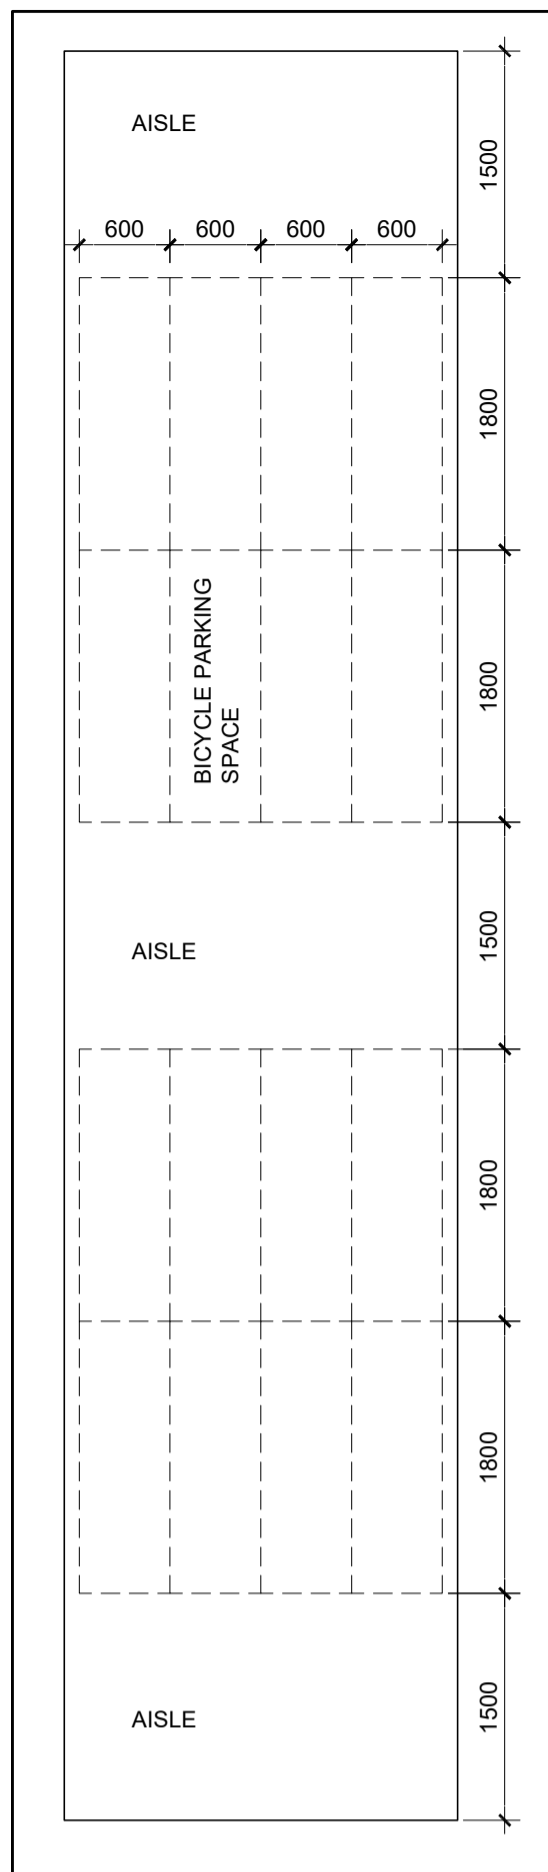


2 BIKE PARKING (TYP)
 SCALE 1:50

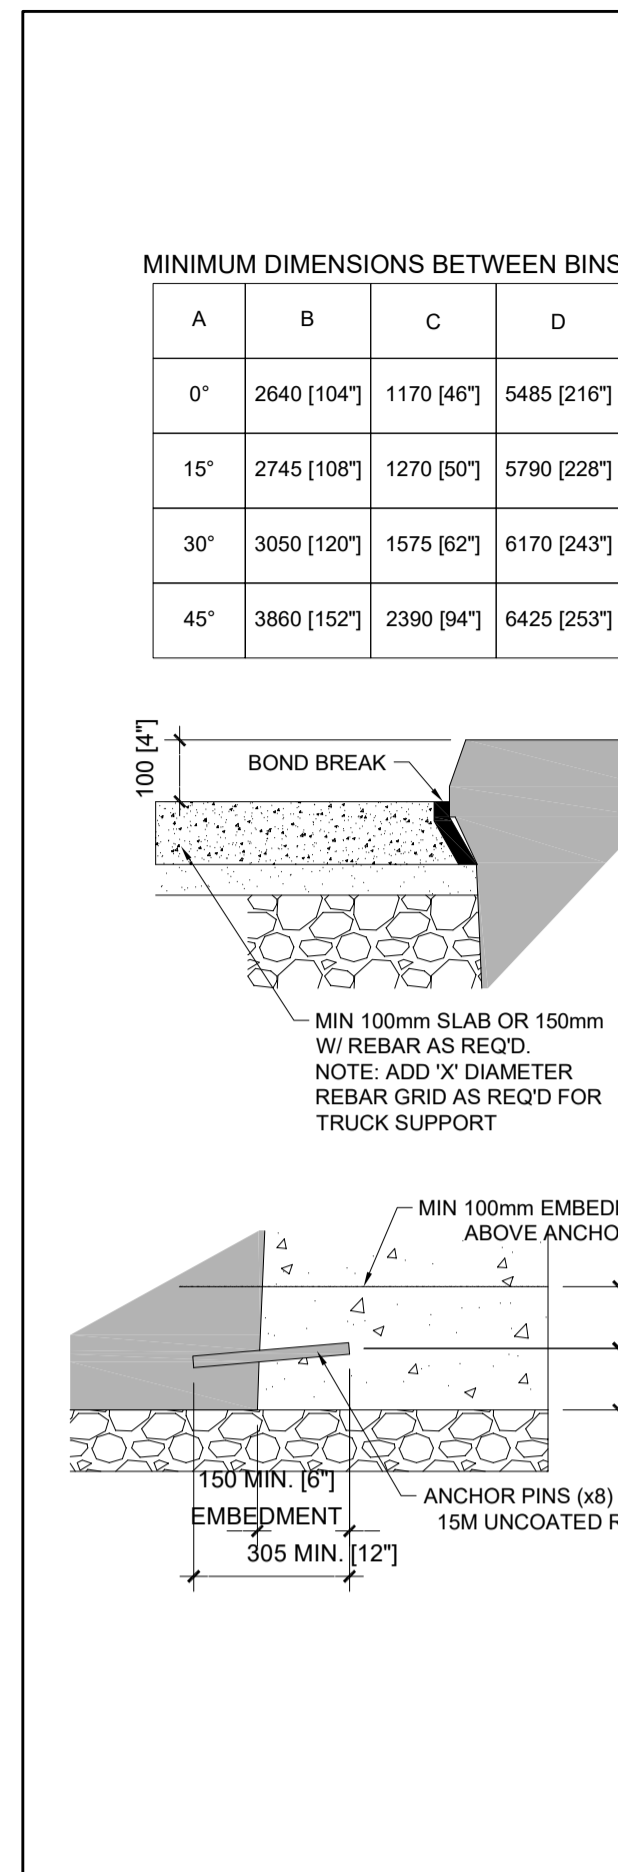


4 EARTH BIN DETAILS
 SCALE NTS

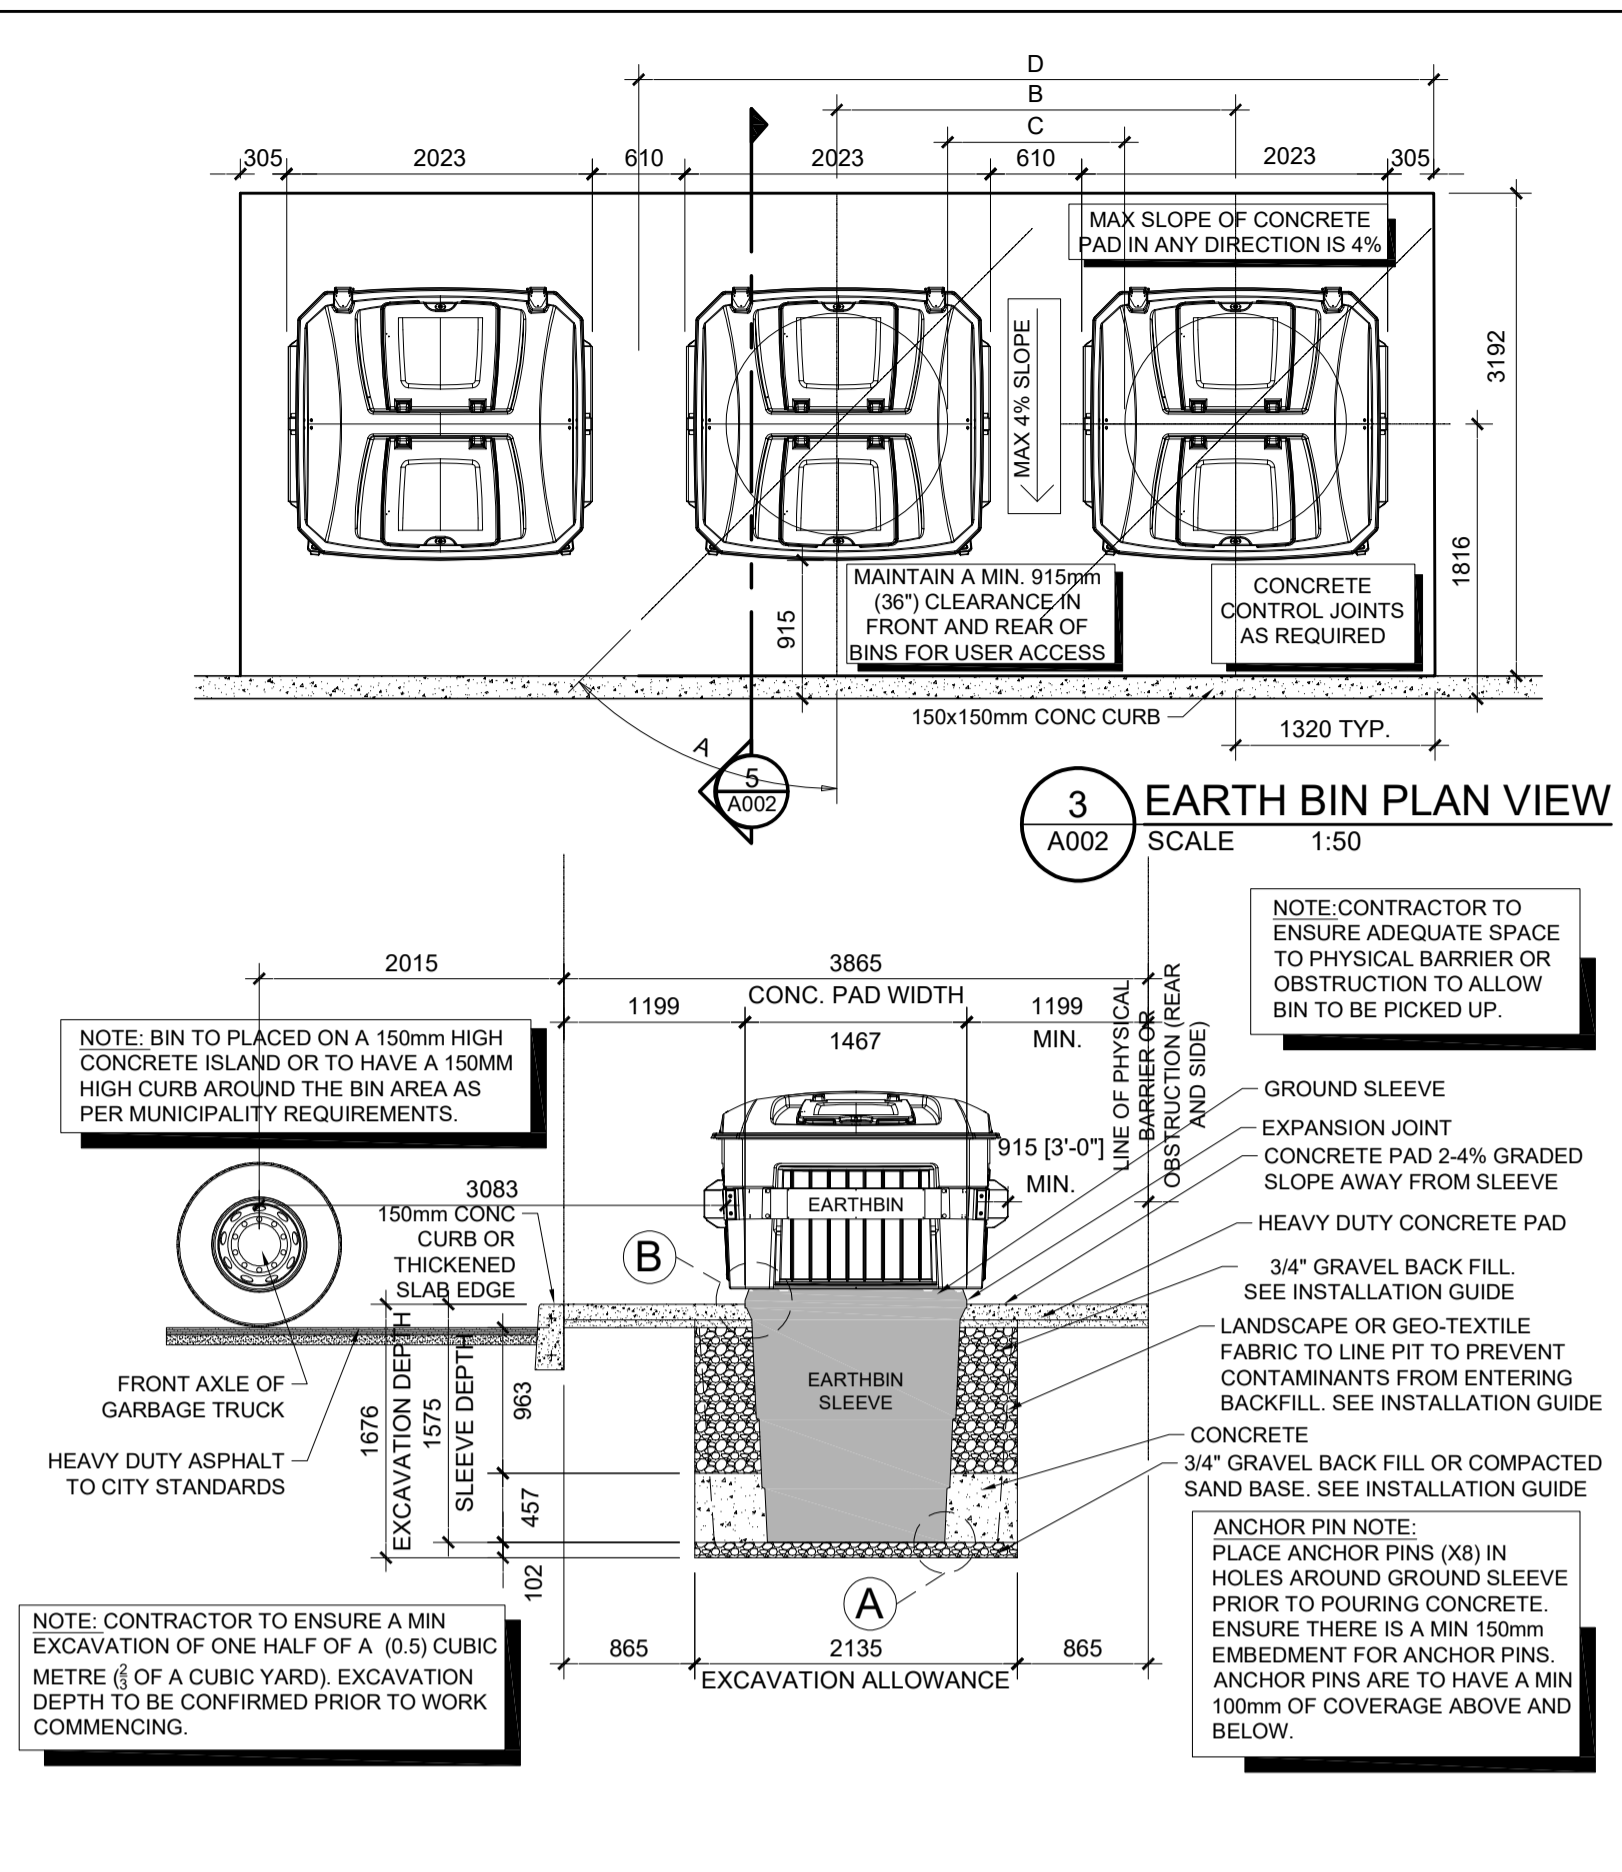


5 EARTH BIN SECTION
 SCALE 1:50

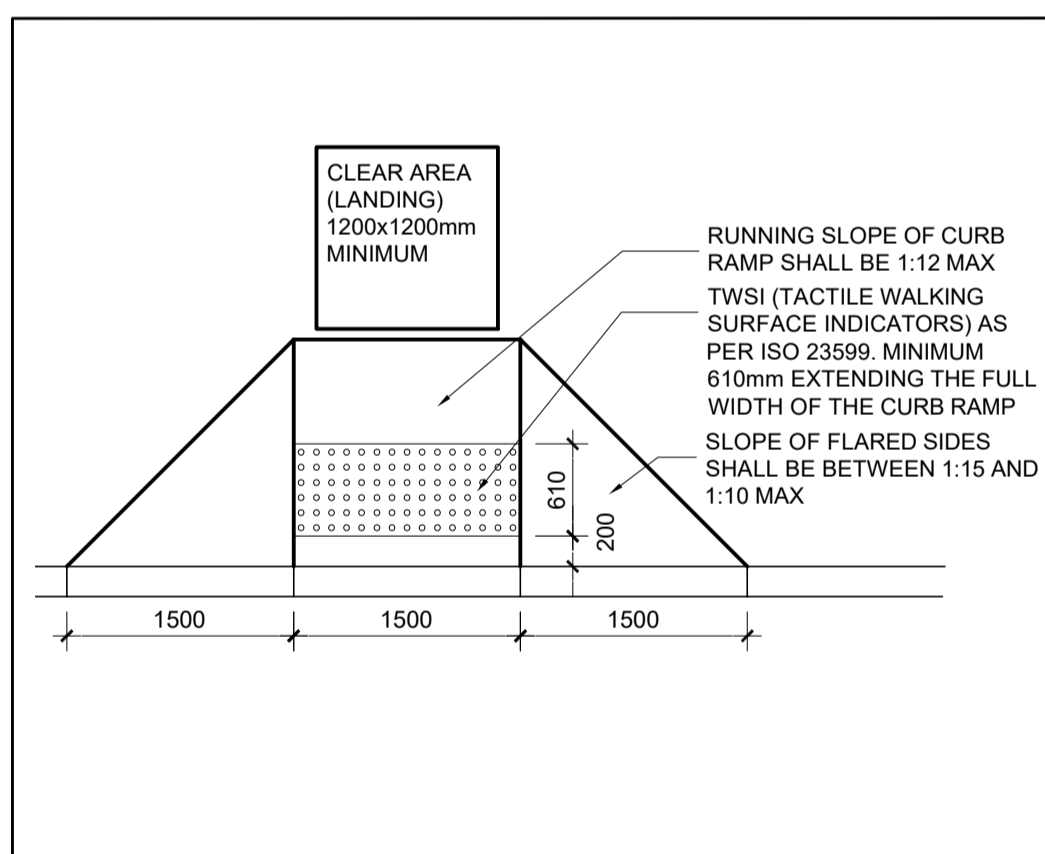

6 BARRIER-FREE DEPRESSED CURB DETAIL
 SCALE 1:50

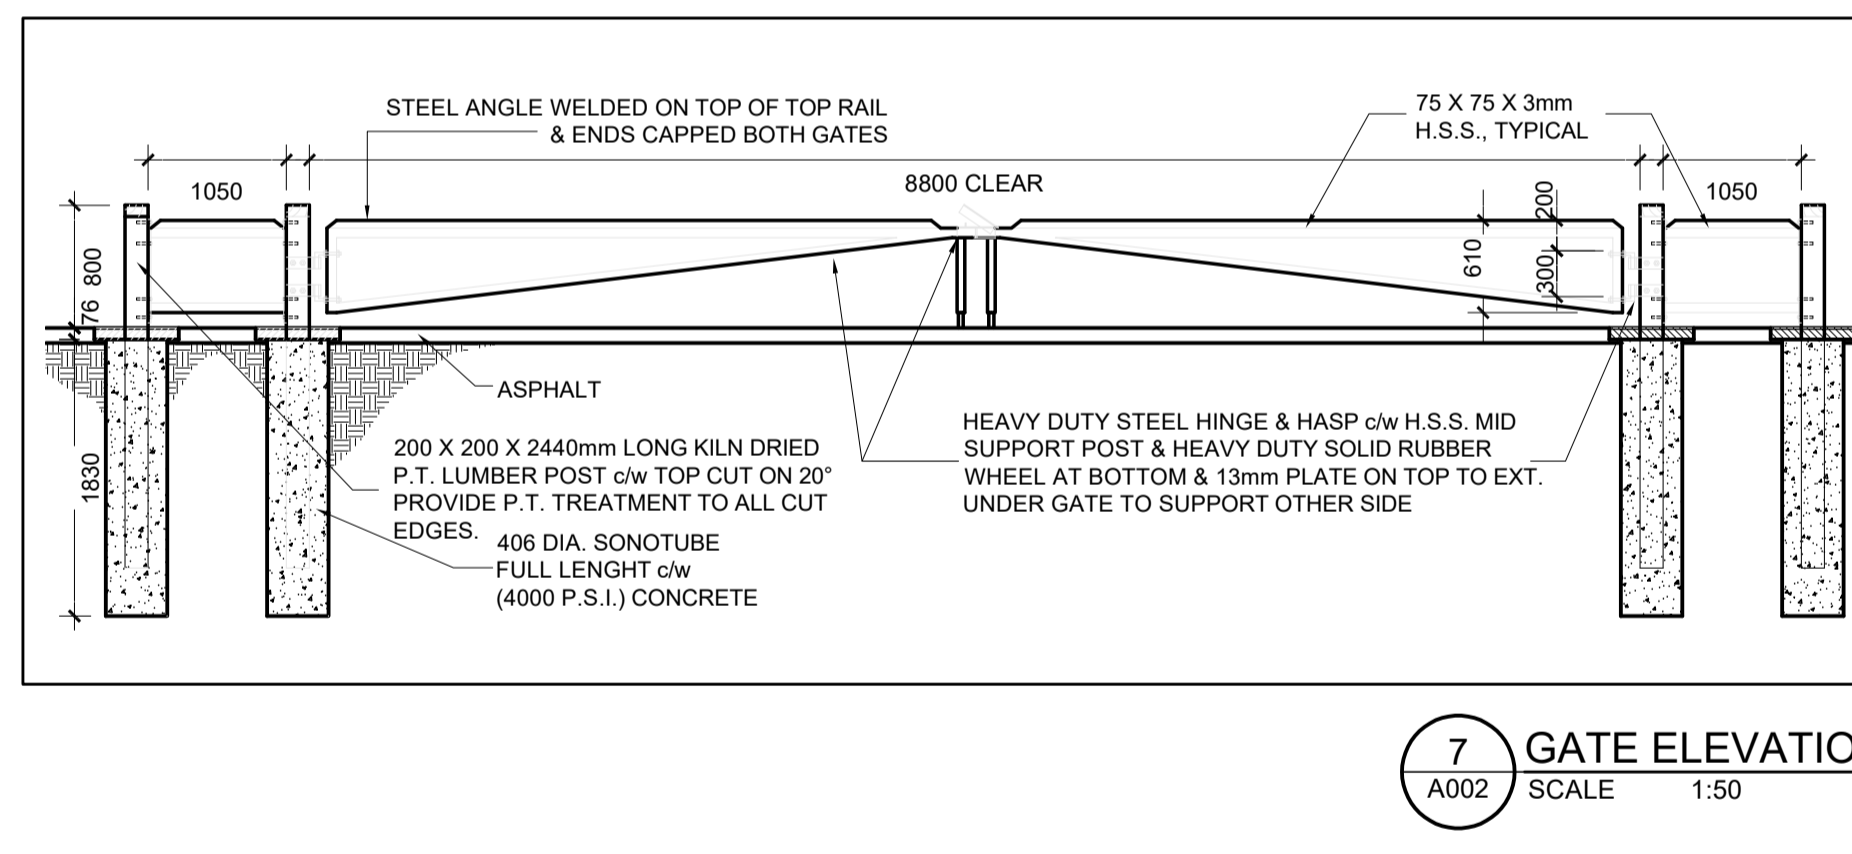

7 GATE ELEVATION
 SCALE 1:50

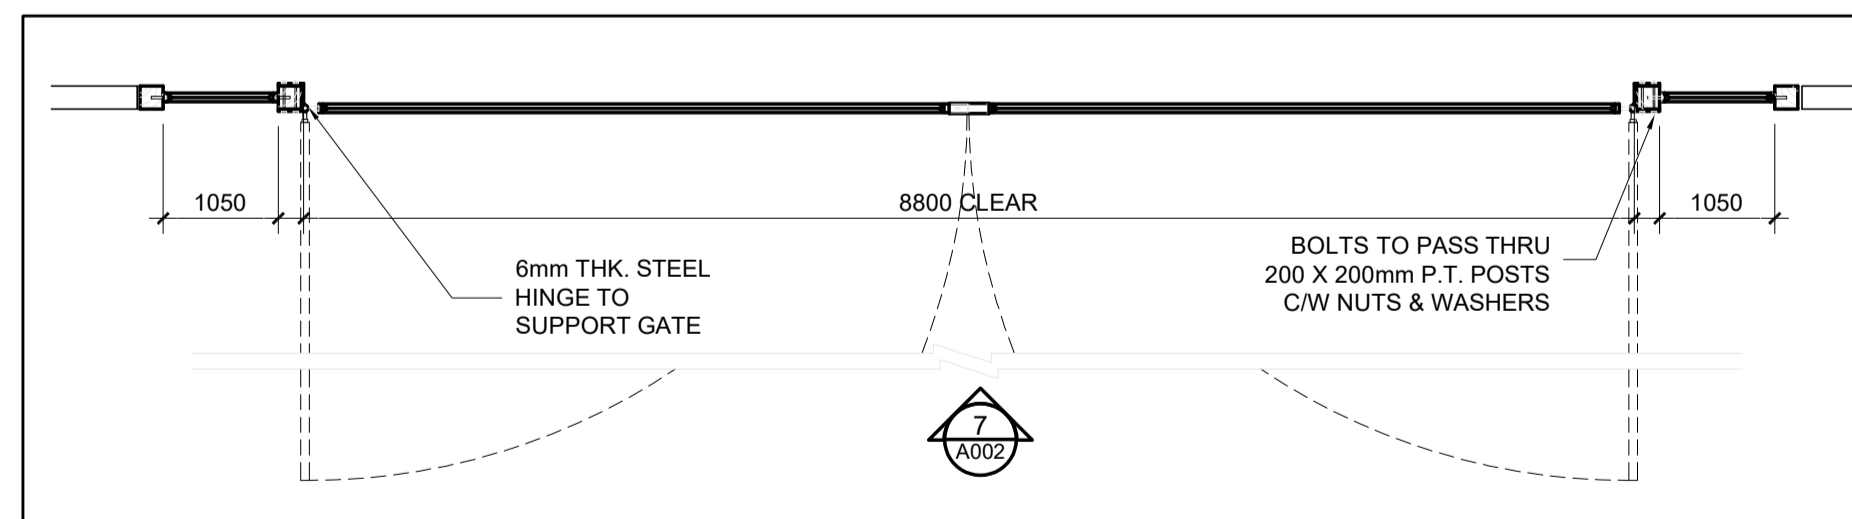

8 GATE PLAN DETAIL
 SCALE 1:50

CONTRACTOR TO VERIFY ALL DIMENSIONS AND NOTIFY THE ARCHITECT OF ANY DISCREPANCIES BEFORE WORK COMMENCES.

DO NOT SCALE DRAWINGS