



LEGEND

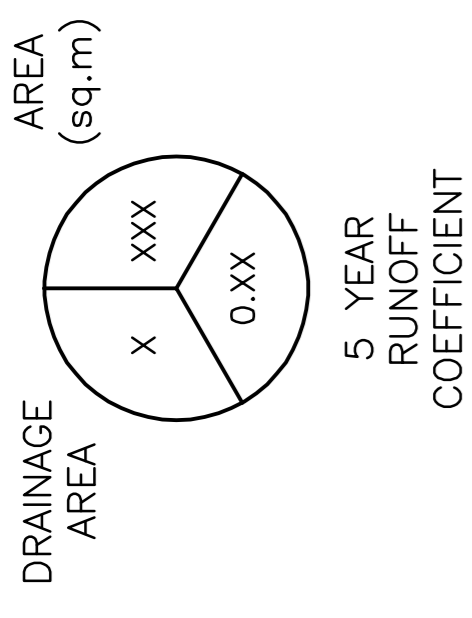

KEY PLAN

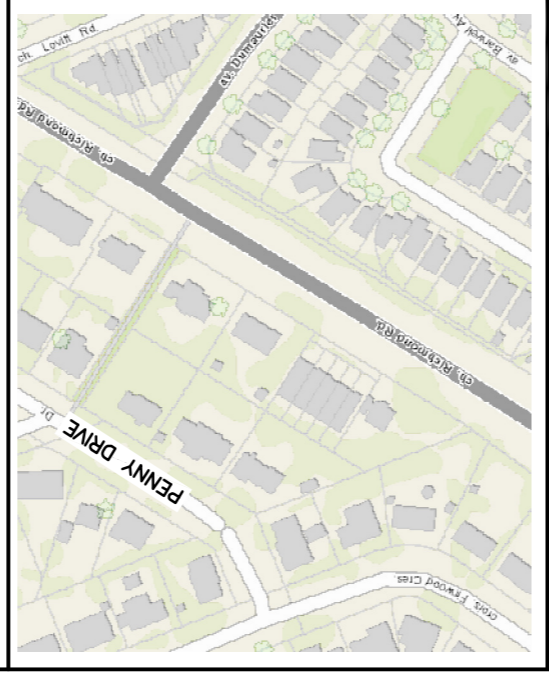

No.	DATE	REVISION
1	JAN 9-25	ISSUED FOR COORDINATION
2	JAN 30-25	ISSUED FOR APPROVAL
3	JUN 4-25	RE-ISSUED FOR APPROVAL
4	SEP 16-25	RE-ISSUED FOR APPROVAL
5	JAN 8-26	RE-ISSUED FOR APPROVAL
6	MAR 5-26	RE-ISSUED FOR APPROVAL

D. B. GRAY ENGINEERING INC.
 Structural Management - Consulting & Professional Services
 700 Long Point Circle
 Ottawa, Ontario
 d.gray@dbgrayengineering.com
 613-425-8044

Project
PROPOSED 5-STORY APARTMENT BUILDING
 3055 RICHMOND RD
 OTTAWA, ONTARIO

Drawing Title
POST-DEVELOPMENT DRAINAGE PLAN

Drawn: D.B.G.
 H. Scale: 1:100
 V. Scale: 1:100
 Date: JAN 9-25
 Job No.: 24044
 Drawing No.: **C-7**
 of **7**

LICENSED PROFESSIONAL ENGINEER
 D.B. GRAY
 P. ENG. (CIVIL)
 MAR 3-25
 PROVINCE OF ONTARIO
 NOT VALID UNLESS SIGNED & DATED

