

MATERIALS LEGEND:

- A Brick Facing
Manufacturer: Canada Brick
Colour: Albion (79 x 257 x 90mm)
- B Metal Panel
Manufacturer: MacMetal MS-1
Colour: White (vertical)
- C Wooden Siding
Manufacturer: MacMetal Norwood
Colour: Cork or cedar (vertical)
- D Aluminum Panel
Manufacturer: TBD
Colour: Dark Grey / Charcoal
- F Metal Railing
Manufacturer: TBD
Colour:

NOTES GÉNÉRALES / General Notes

- Ces documents d'architecture sont la propriété exclusive de NEUF architectes et ne peuvent être utilisés, reproduits ou copiés sans autorisation écrite préalable. / These architectural documents are the exclusive property of NEUF architectes and cannot be used, copied or reproduced without written pre-authorization.
- Les dimensions apparaissant sur ces documents doivent être vérifiées par l'entrepreneur avant le début des travaux. / All dimensions which appear on the documents must be verified by the contractor before to start the work.
- Veillez avoir l'architecte de toute dimension enrou et/ou divergences entre ces documents et ceux des autres professionnels. / The architect must be notified of all errors, omissions and discrepancies between these documents and those of the others professionals.
- Les dimensions sur ces documents doivent être lus et non mesurées. / The dimensions on these documents must be read and not measured.

GÉOTECHNIQUE / Geotechnical
PATERSON GROUP
 9 Aunge Drive, Ottawa, ON, K2E 7T9
 613.226.7381 www.patergroup.ca



MÉCANIQUE ÉLECTRIQUE / Mechanical/Electrical
GWAL
 1688 Woodward Drive, Ottawa, ON, K1C 3R8
 613.272.4500 www.gwal.com

STRUCTURE / Structure
Leroux + Cyr
 130 Boulevard Henri-Bourassa Est, Montreal, QC, H3L 1B7
 438.381.7773 www.leroux.com


ARCHITECTURE DE PAYSAGE / Landscape Architect
Siteform Inc. Landscape Architecture
 613.736.4537 www.siteform.ca

CIVIL / Civil
Stantec Consulting Ltd
 400 - 1331 Clyde Avenue, Ottawa, ON
 613.732.4500 www.stantec.com



ARCHITECTES / Architect
NEUF Architectes Inc.
 530, boul. René-Lévesque O., 2^e étage, Montréal QC H3B 1S6
 1 514 847 1117 www.neuf.ca

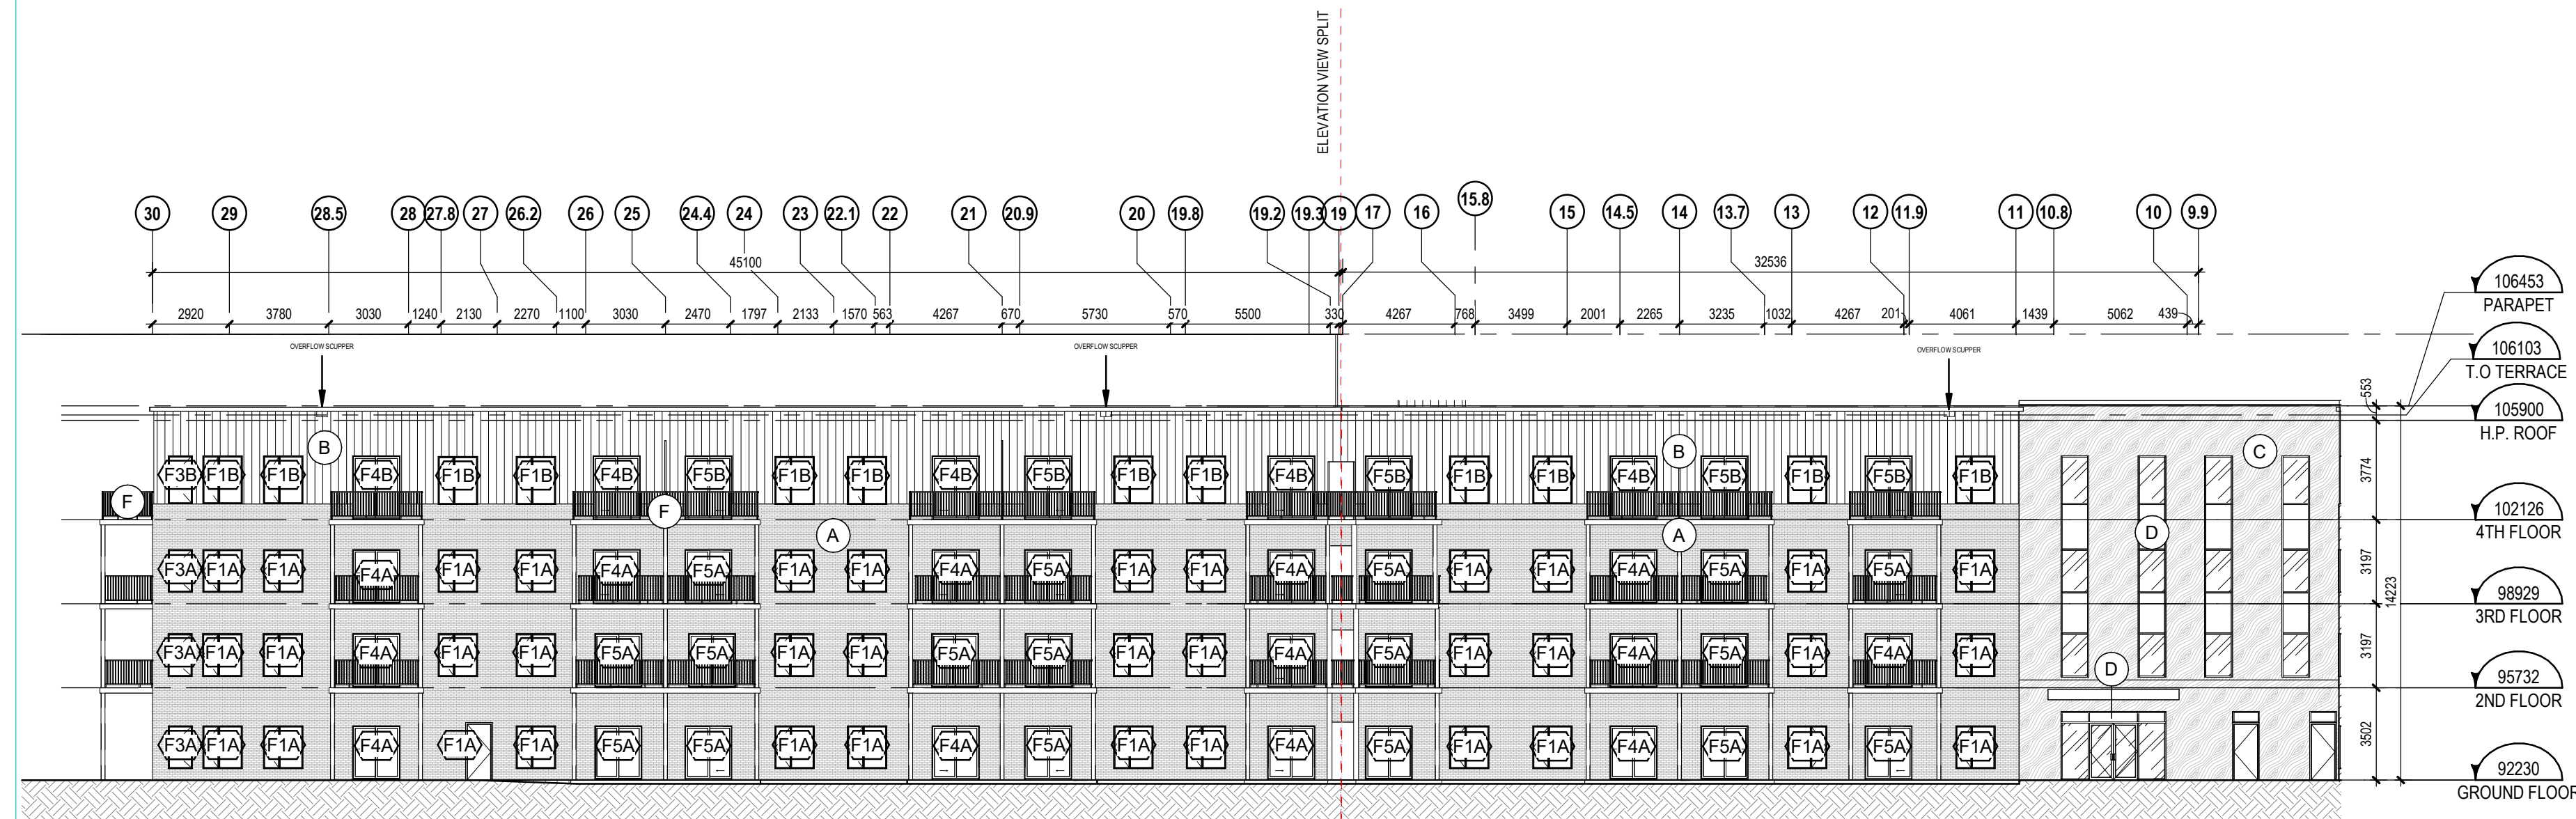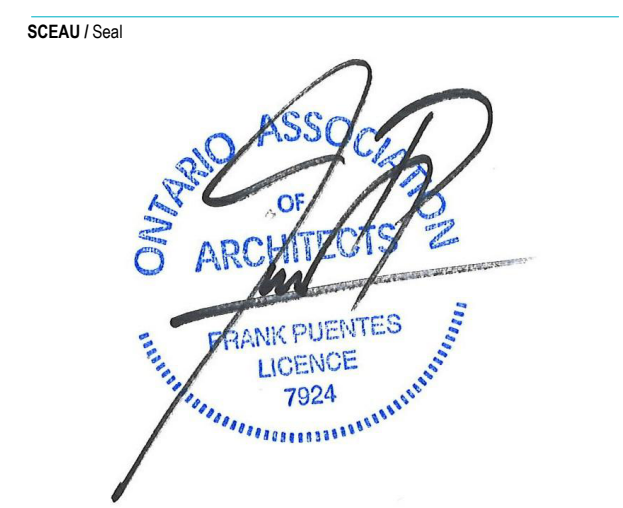



SOUTH ELEVATION 3
1:200

 


SOUTH ELEVATION 2
1:200

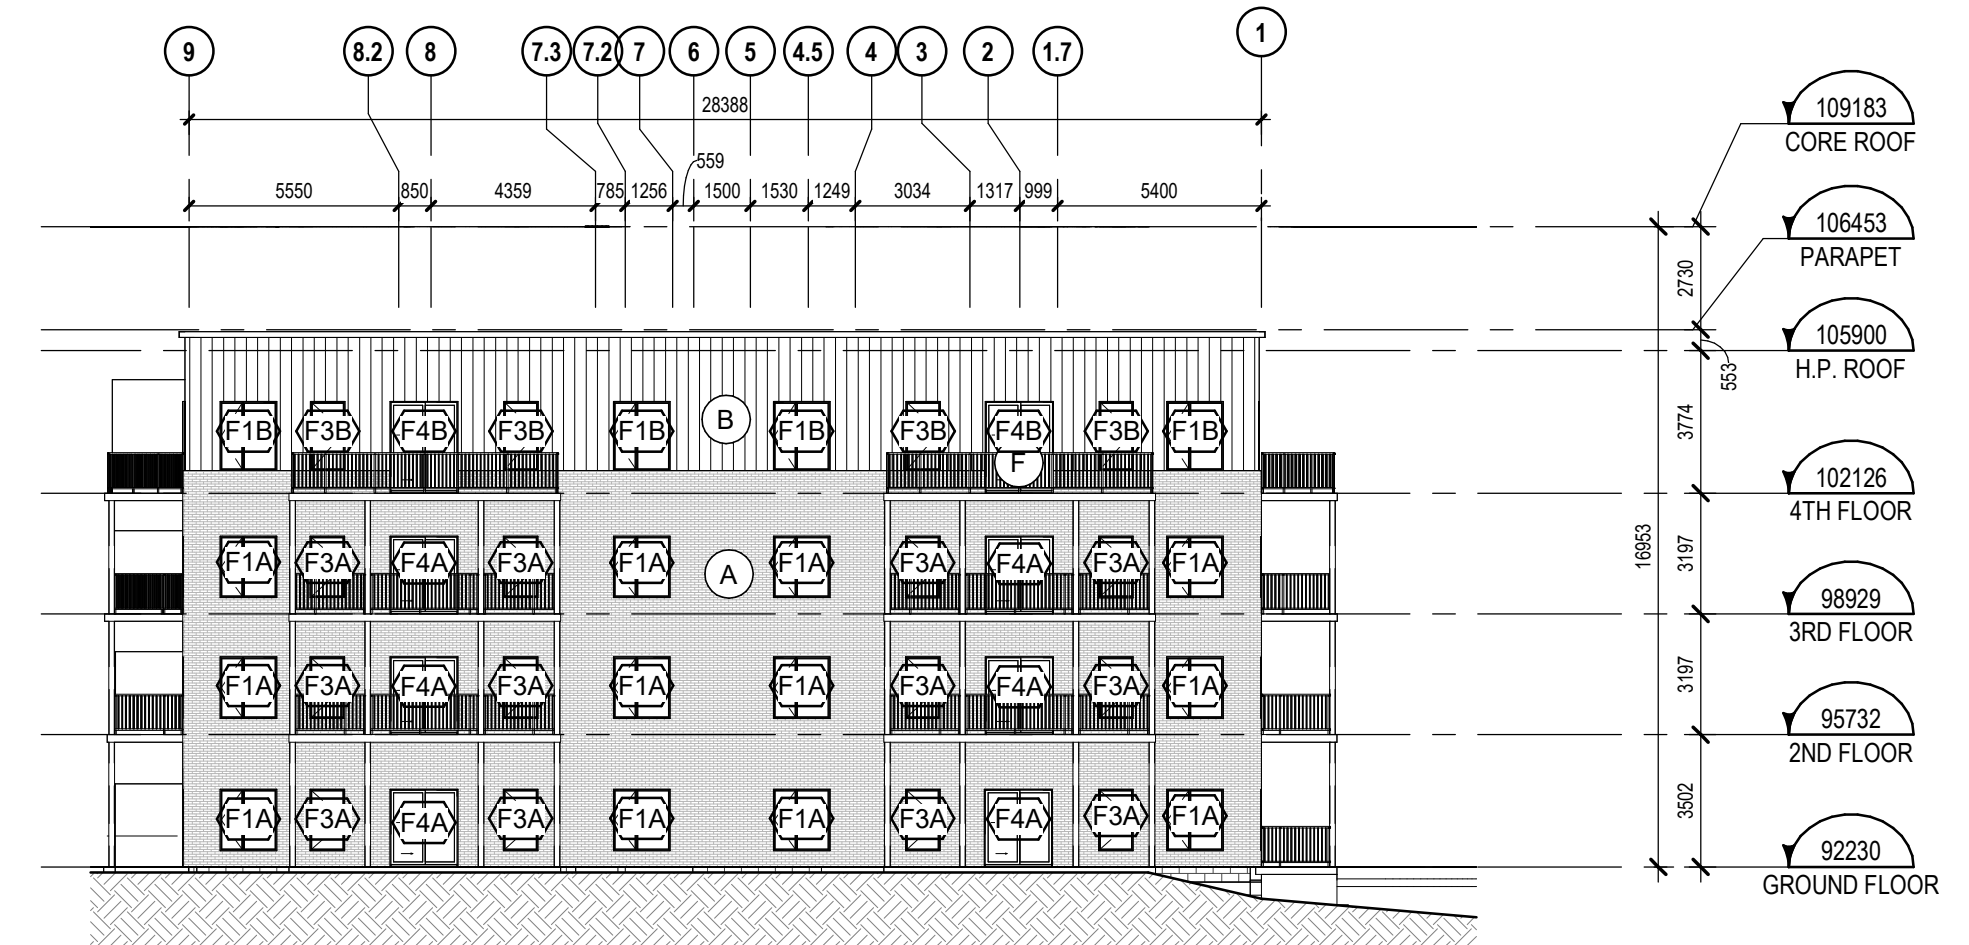 

SOUTH ELEVATION
1:200

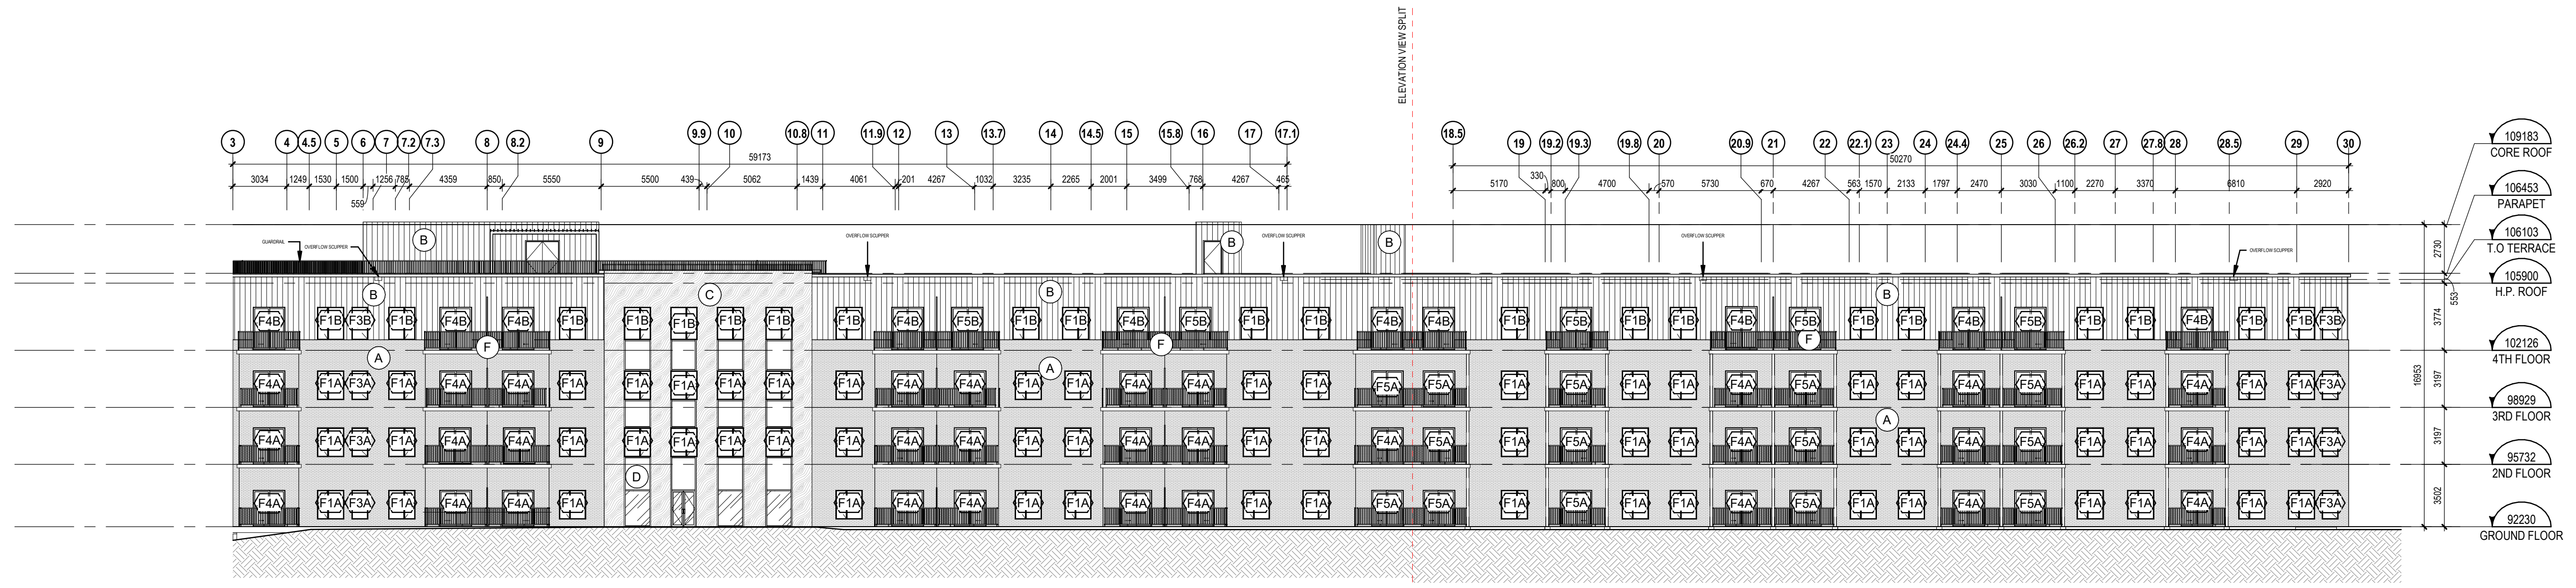 


NORTH ELEVATION
1:200

 

NOTES:

- FILE NUMBER D07-12-24-0096
- PLAN NUMBER #18327

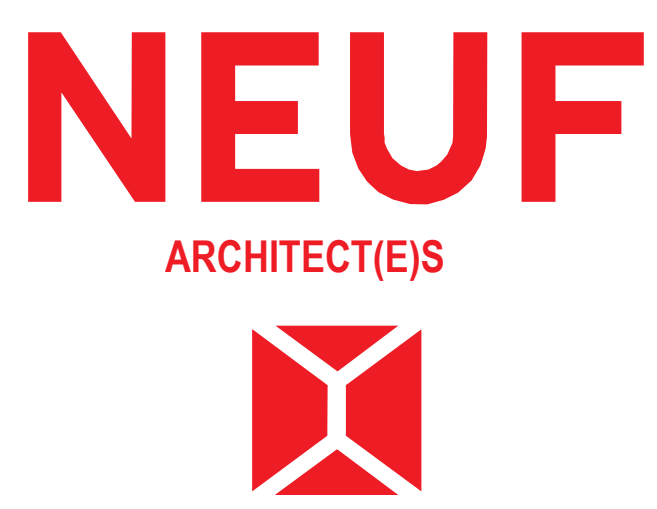

CLIENT / Client
brigil
 A: 98 Lois Street, Gatineau, QC J8Y 3R7
 T: 819-243-7392 Email: A.Rivard@brigil.com; anthonyjohnston@brigil.com

OUVRAGE / Project
STEACIE DRIVE

EMPLACEMENT / Location
 100 STEACIE DRIVE,
 KANATA, OTTAWA, ON

NO. REVISION DATE (aa-mm-ii)

| | | |
|---|-----------------------|------------|
| 1 | SITE PLAN APPLICATION | 2024.07.24 |
| 2 | SITE PLAN APPLICATION | 2024.12.02 |
| 3 | SPA RESUBMISSION | 2025.11.28 |
| 4 | PERMIT APPLICATION | 2025.12.22 |
| 5 | SPA RESUBMISSION | 2026.03.02 |

DESSINÉ PAR / Drawn by
 AT/SN

VÉRIFIÉ PAR / Checked by
 FP

DATE / (aa mm ii)
 2024-01-01


ÉCHELLE / Scale
 As

TITRE DU DESSIN / Drawing Title
 indicated

ELEVATIONS

REVISION / Revision
5

NO. DESSIN / Drawing Number
A400

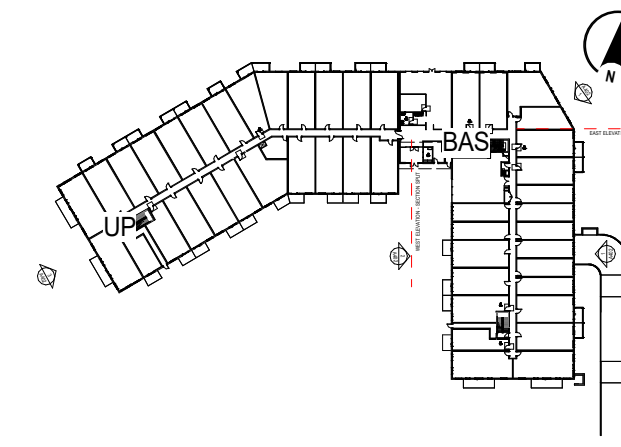

MATERIALS LEGEND:

- A** Brick Facing
Manufacturer: Canada Brick
Colour: Albion (79 x 257 x 90mm)
- B** Metal Panel
Manufacturer: MacMetal MS-1
Colour: White (vertical)
- C** Wooden Siding
Manufacturer: MacMetal Norwood
Colour: Cork or cedar (vertical)
- D** Aluminum Panel
Manufacturer: TBD
Colour: Dark Grey / Charcoal
- F** Metal Railing
Manufacturer: TBD
Colour:

NOTES GÉNÉRALES / General Notes

- Ces documents d'architecture sont la propriété exclusive de NEUF architectes et ne peuvent être utilisés, reproduits ou copiés sans autorisation écrite préalable. / These architectural documents are the exclusive property of NEUF architectes and cannot be used, copied or reproduced without written pre-authorization.
- Les dimensions apparaissant sur ces documents doivent être vérifiées par l'entrepreneur avant le début des travaux. / All dimensions which appear on the documents must be verified by the contractor before to start the work.
- Veillez à vérifier l'exactitude de toute dimension et/ou divergence entre ces documents et ceux des autres professionnels. / The architect must be notified of all errors, omissions and discrepancies between these documents and those of the others professionals.
- Les dimensions sur ces documents doivent être lues et non mesurées. / The dimensions on these documents must be read and not measured.

GÉOTECHNIQUE / Geotechnical
PATERSON GROUP
 9 Aunge Drive, Ottawa, ON, K2E 7T9
 613.226.7381 www.patergroup.ca

MÉCANIQUE ÉLECTRIQUE / Mechanical/Electrical
GWAL
 1688 Woodward Drive, Ottawa, ON, K1C 3R8
 613.27.5111 www.gwal.com


STRUCTURE / Structure
Leroux + Cyr
 130 Boulevard Henri-Bourassa Est, Montreal, QC, H3L 1B7
 438.381.7773 www.lerouxgyp.com

ARCHITECTURE DE PAYSAGE / Landscape Architect
Sitiform Inc. Landscape Architecture
 1525 Ouellet Street, Ottawa, Ontario, K2P 1L4
 613.736.4537 www.sitiform.ca


CIVIL / Civil
Stantec Consulting Ltd
 400 - 1331 Clyde Avenue, Ottawa, ON
 613.722.4500 www.stantec.com

ARCHITECTES / Architect
NEUF Architectes Inc.
 530, boul. René-Lévesque O., 2^e étage, Montréal QC H3B 1S6
 1 514 847 1117 www.neuf.ca


SEAU / Seal

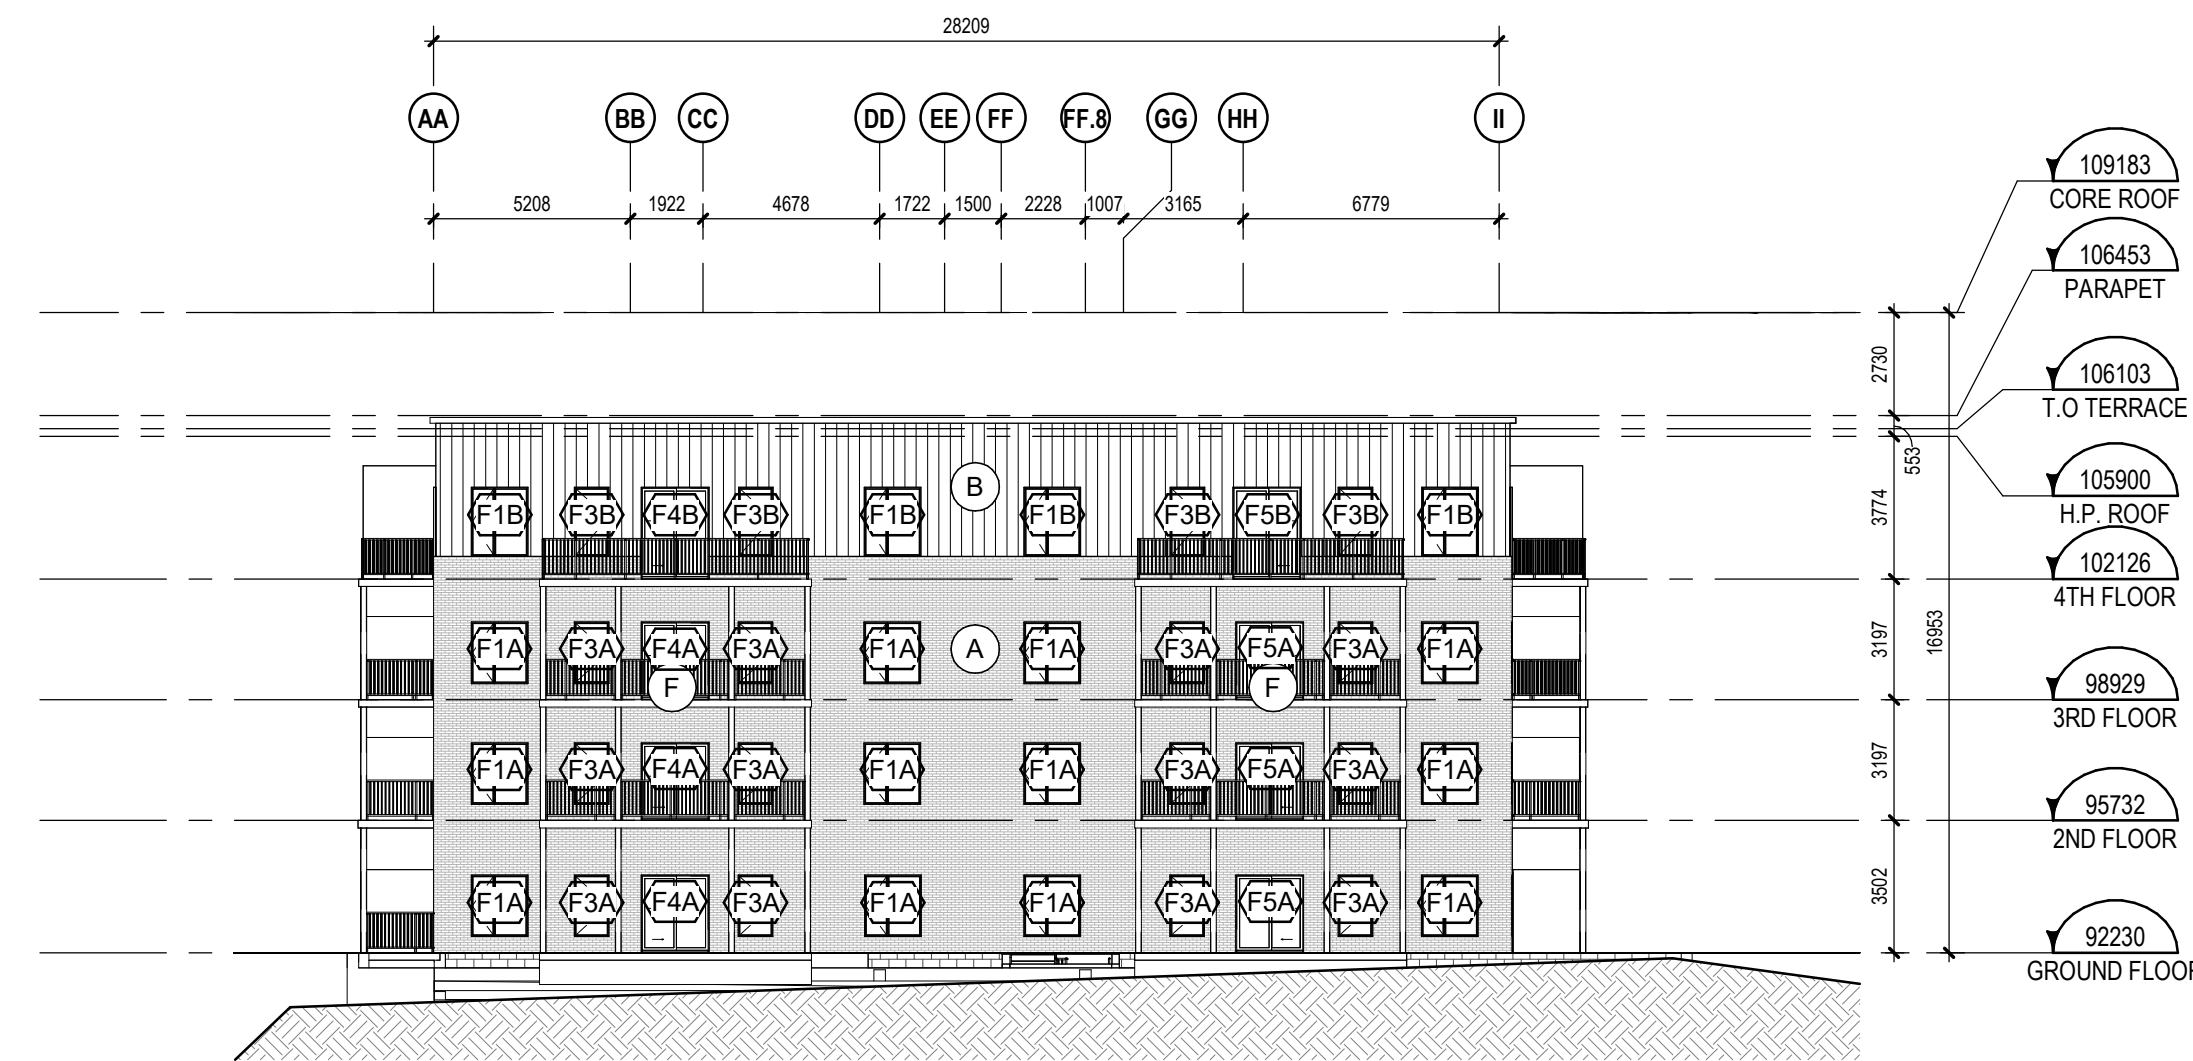

WEST ELEVATION 2
 1:200
 3
 A401

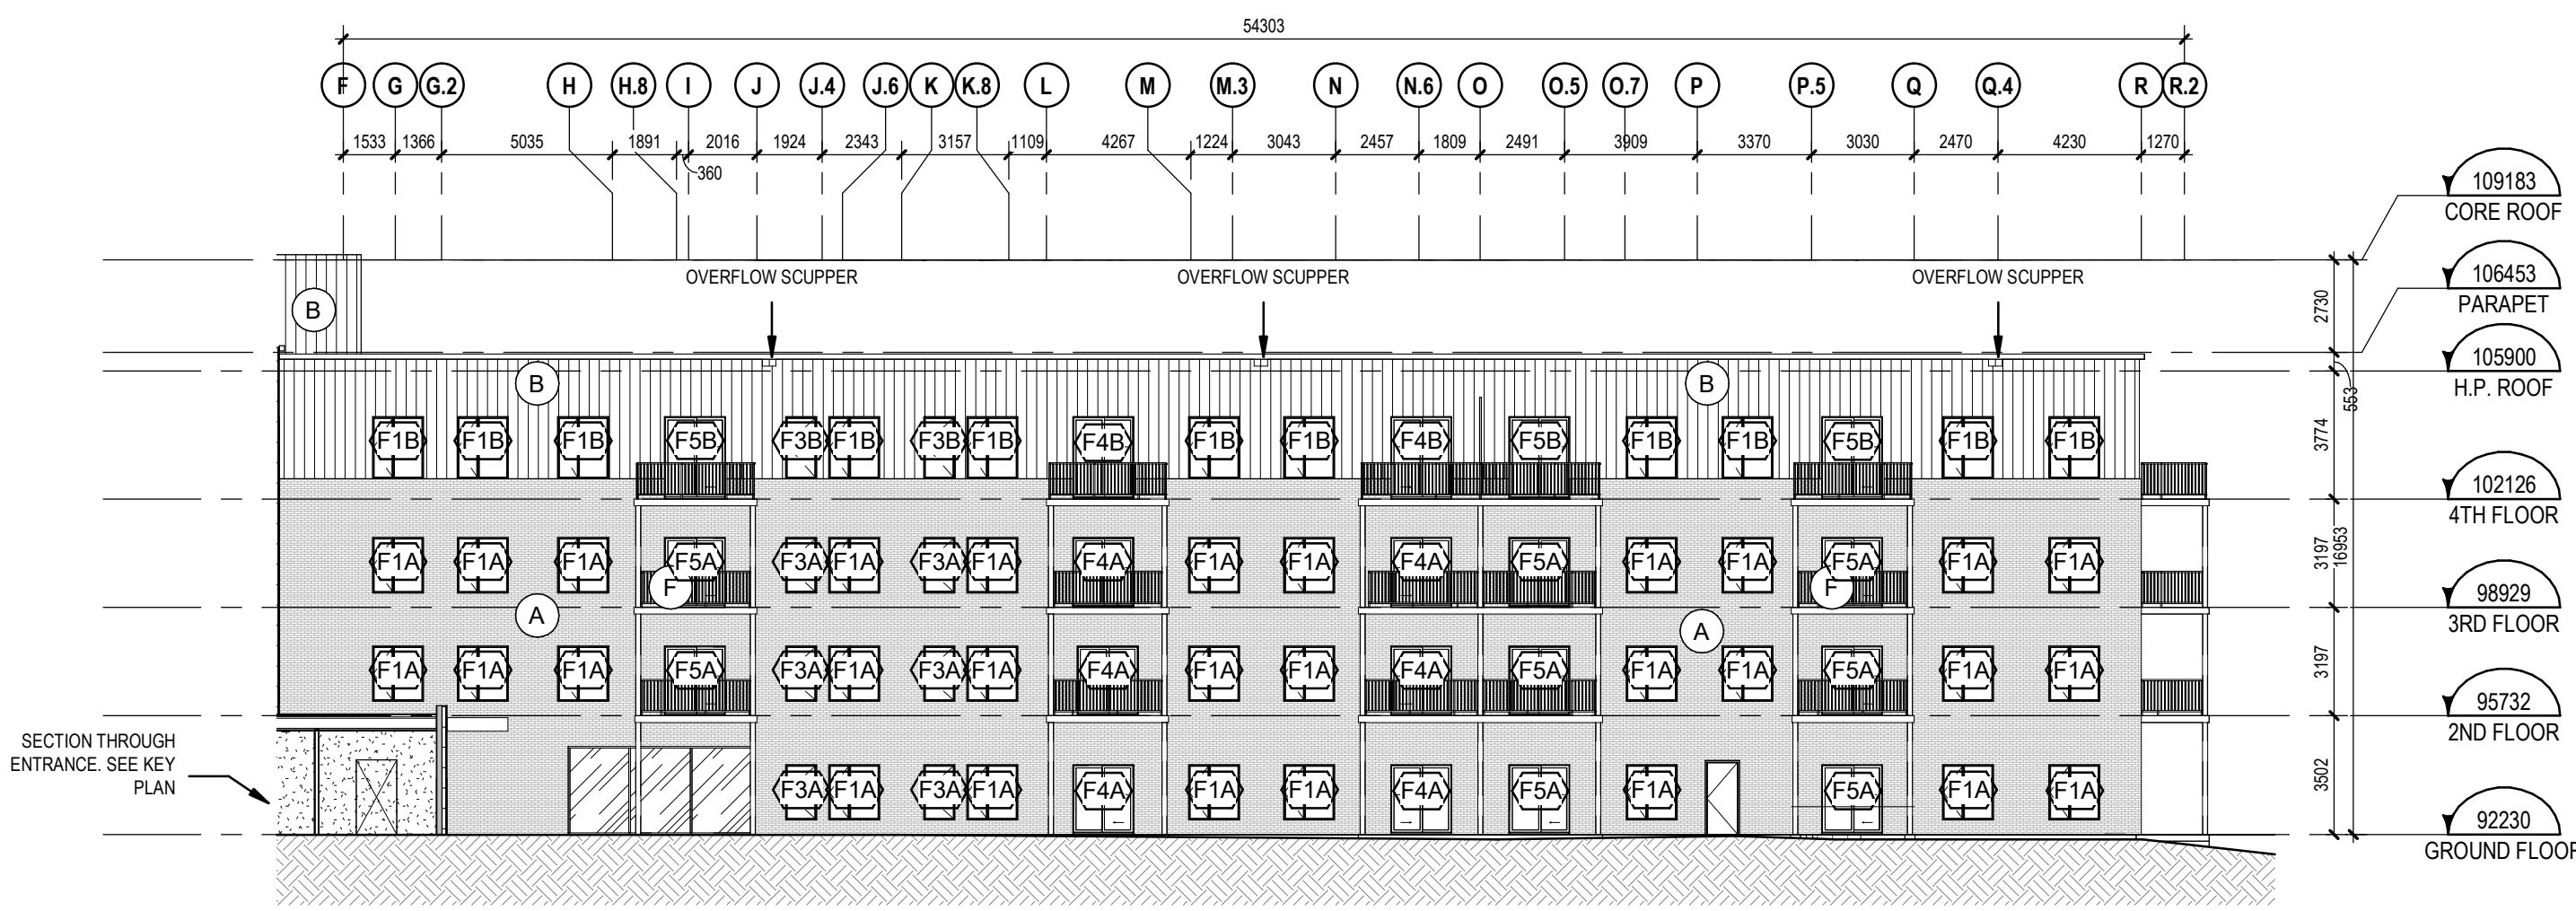


WEST ELEVATION 1
 1:200
 2
 A401

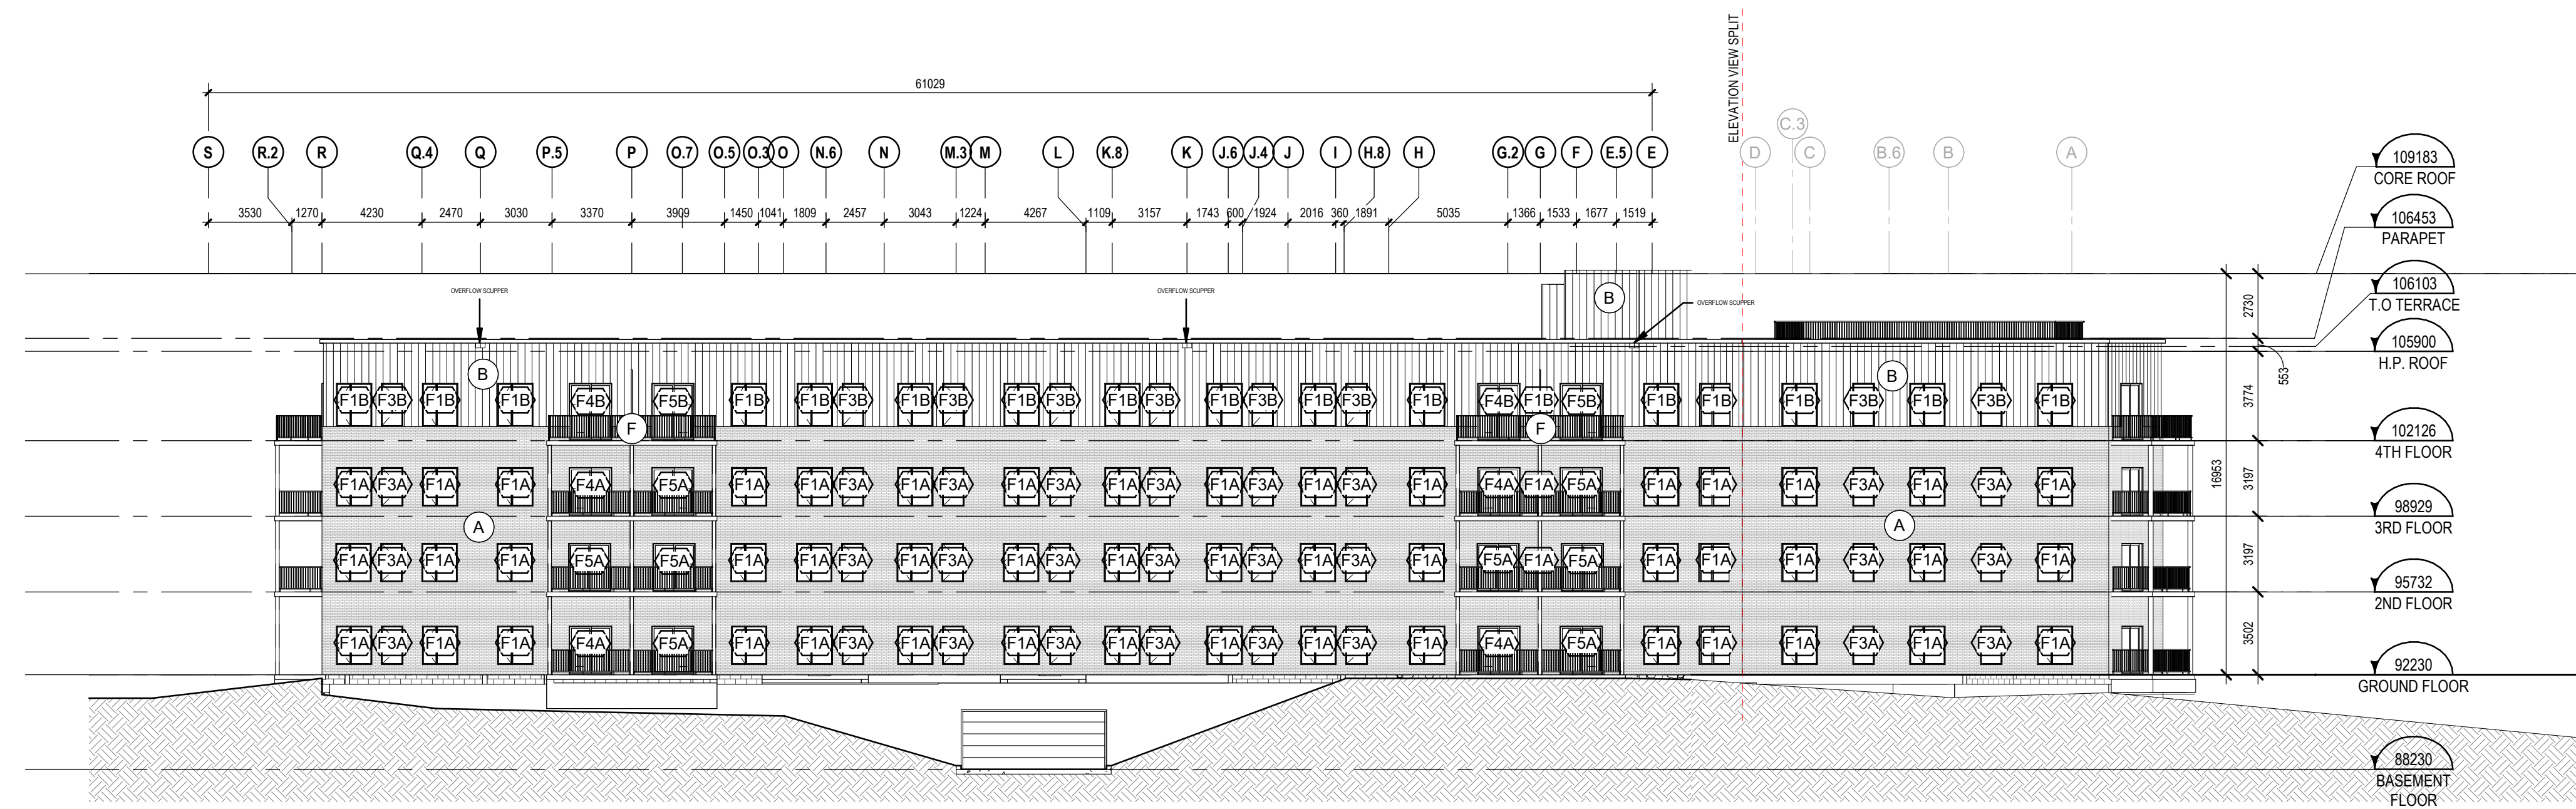

EAST ELEVATION
 1:200
 1
 A401

NOTES:

- FILE NUMBER D07-12-24-0096
- PLAN NUMBER #18327

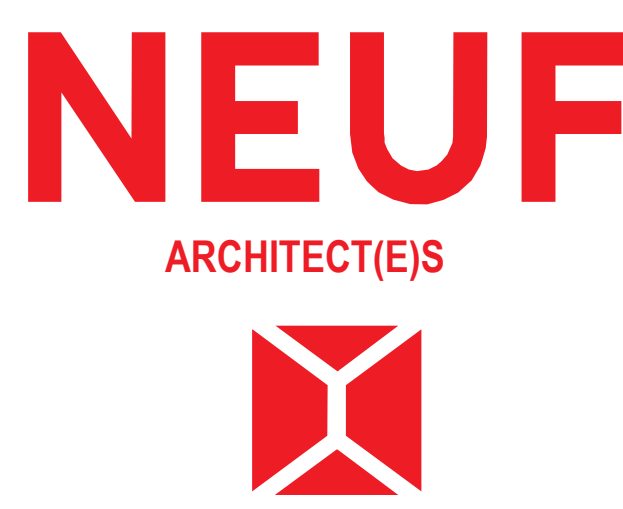

CLIENT / Client
brigil
 A: 98 Lois Street, Gatineau, QC J8Y 3R7
 T: 819-243-7392 Email: A.Rivard@brigil.com; anthonyjohnston@brigil.com

OUVRAGE / Project
STEACIE DRIVE

EMPLACEMENT / Location
 100 STEACIE DRIVE,
 KANATA, OTTAWA, ON

NO. / REVISION **DATE (aa-mm-ii)**

- 1 SITE PLAN APPLICATION 2024.07.24
- 2 SITE PLAN APPLICATION 2024.12.02
- 3 SPA RESUBMISSION 2025.11.28
- 4 PERMIT APPLICATION 2025.12.22
- 5 SPA RESUBMISSION 2026.03.02

DESSINÉ PAR / Drawn by AT/STN **VÉRIFIÉ PAR / Checked by** FP
DATE (aa mm ii) 2024-01-01 **ECHELLE / Scale** As
TITRE DU DESSIN / Drawing Title **indicated**

ELEVATIONS

REVISION / Revision **NO. DESSIN / Drawing Number**