


Copyright Reserved
The Contractor shall verify and be responsible for all dimensions. DO NOT scale the drawing - any errors or omissions shall be reported to Stantec without delay.
The Copyrights to all designs and drawings are the property of Stantec. Reproduction or use for any purpose other than that authorized by Stantec is forbidden.

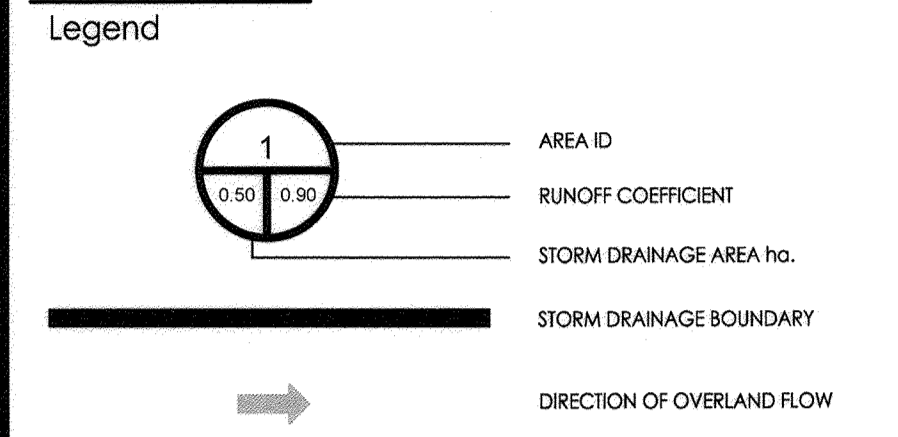

APPROVED REFUSED
DATE 20 JAN 2017
Adam Brown, Manager, Development Review, Rural Services
Plan # 17565


2	REVISED AS PER CITY COMMENTS	WAJ	KJK	17.01.09	
1	REVISED AS PER CITY COMMENTS	WAJ	KJK	16.11.24	
0	ISSUED TO CITY FOR REVIEW	WAJ	KJK	16.08.19	
Revision		By	Appd.	YY.MM.DD	
File Name:		Dwn.	Chkd.	Dign.	YY.MM.DD

Permit-Seal

Client/Project
NAUTICAL LANDS GROUP
2978 CARP ROAD
Carp, ON, Canada

Title
STORM DRAINAGE PLAN

Project No. 160401271
Drawing No. Sheet Revision
Scale 1:250
Revision

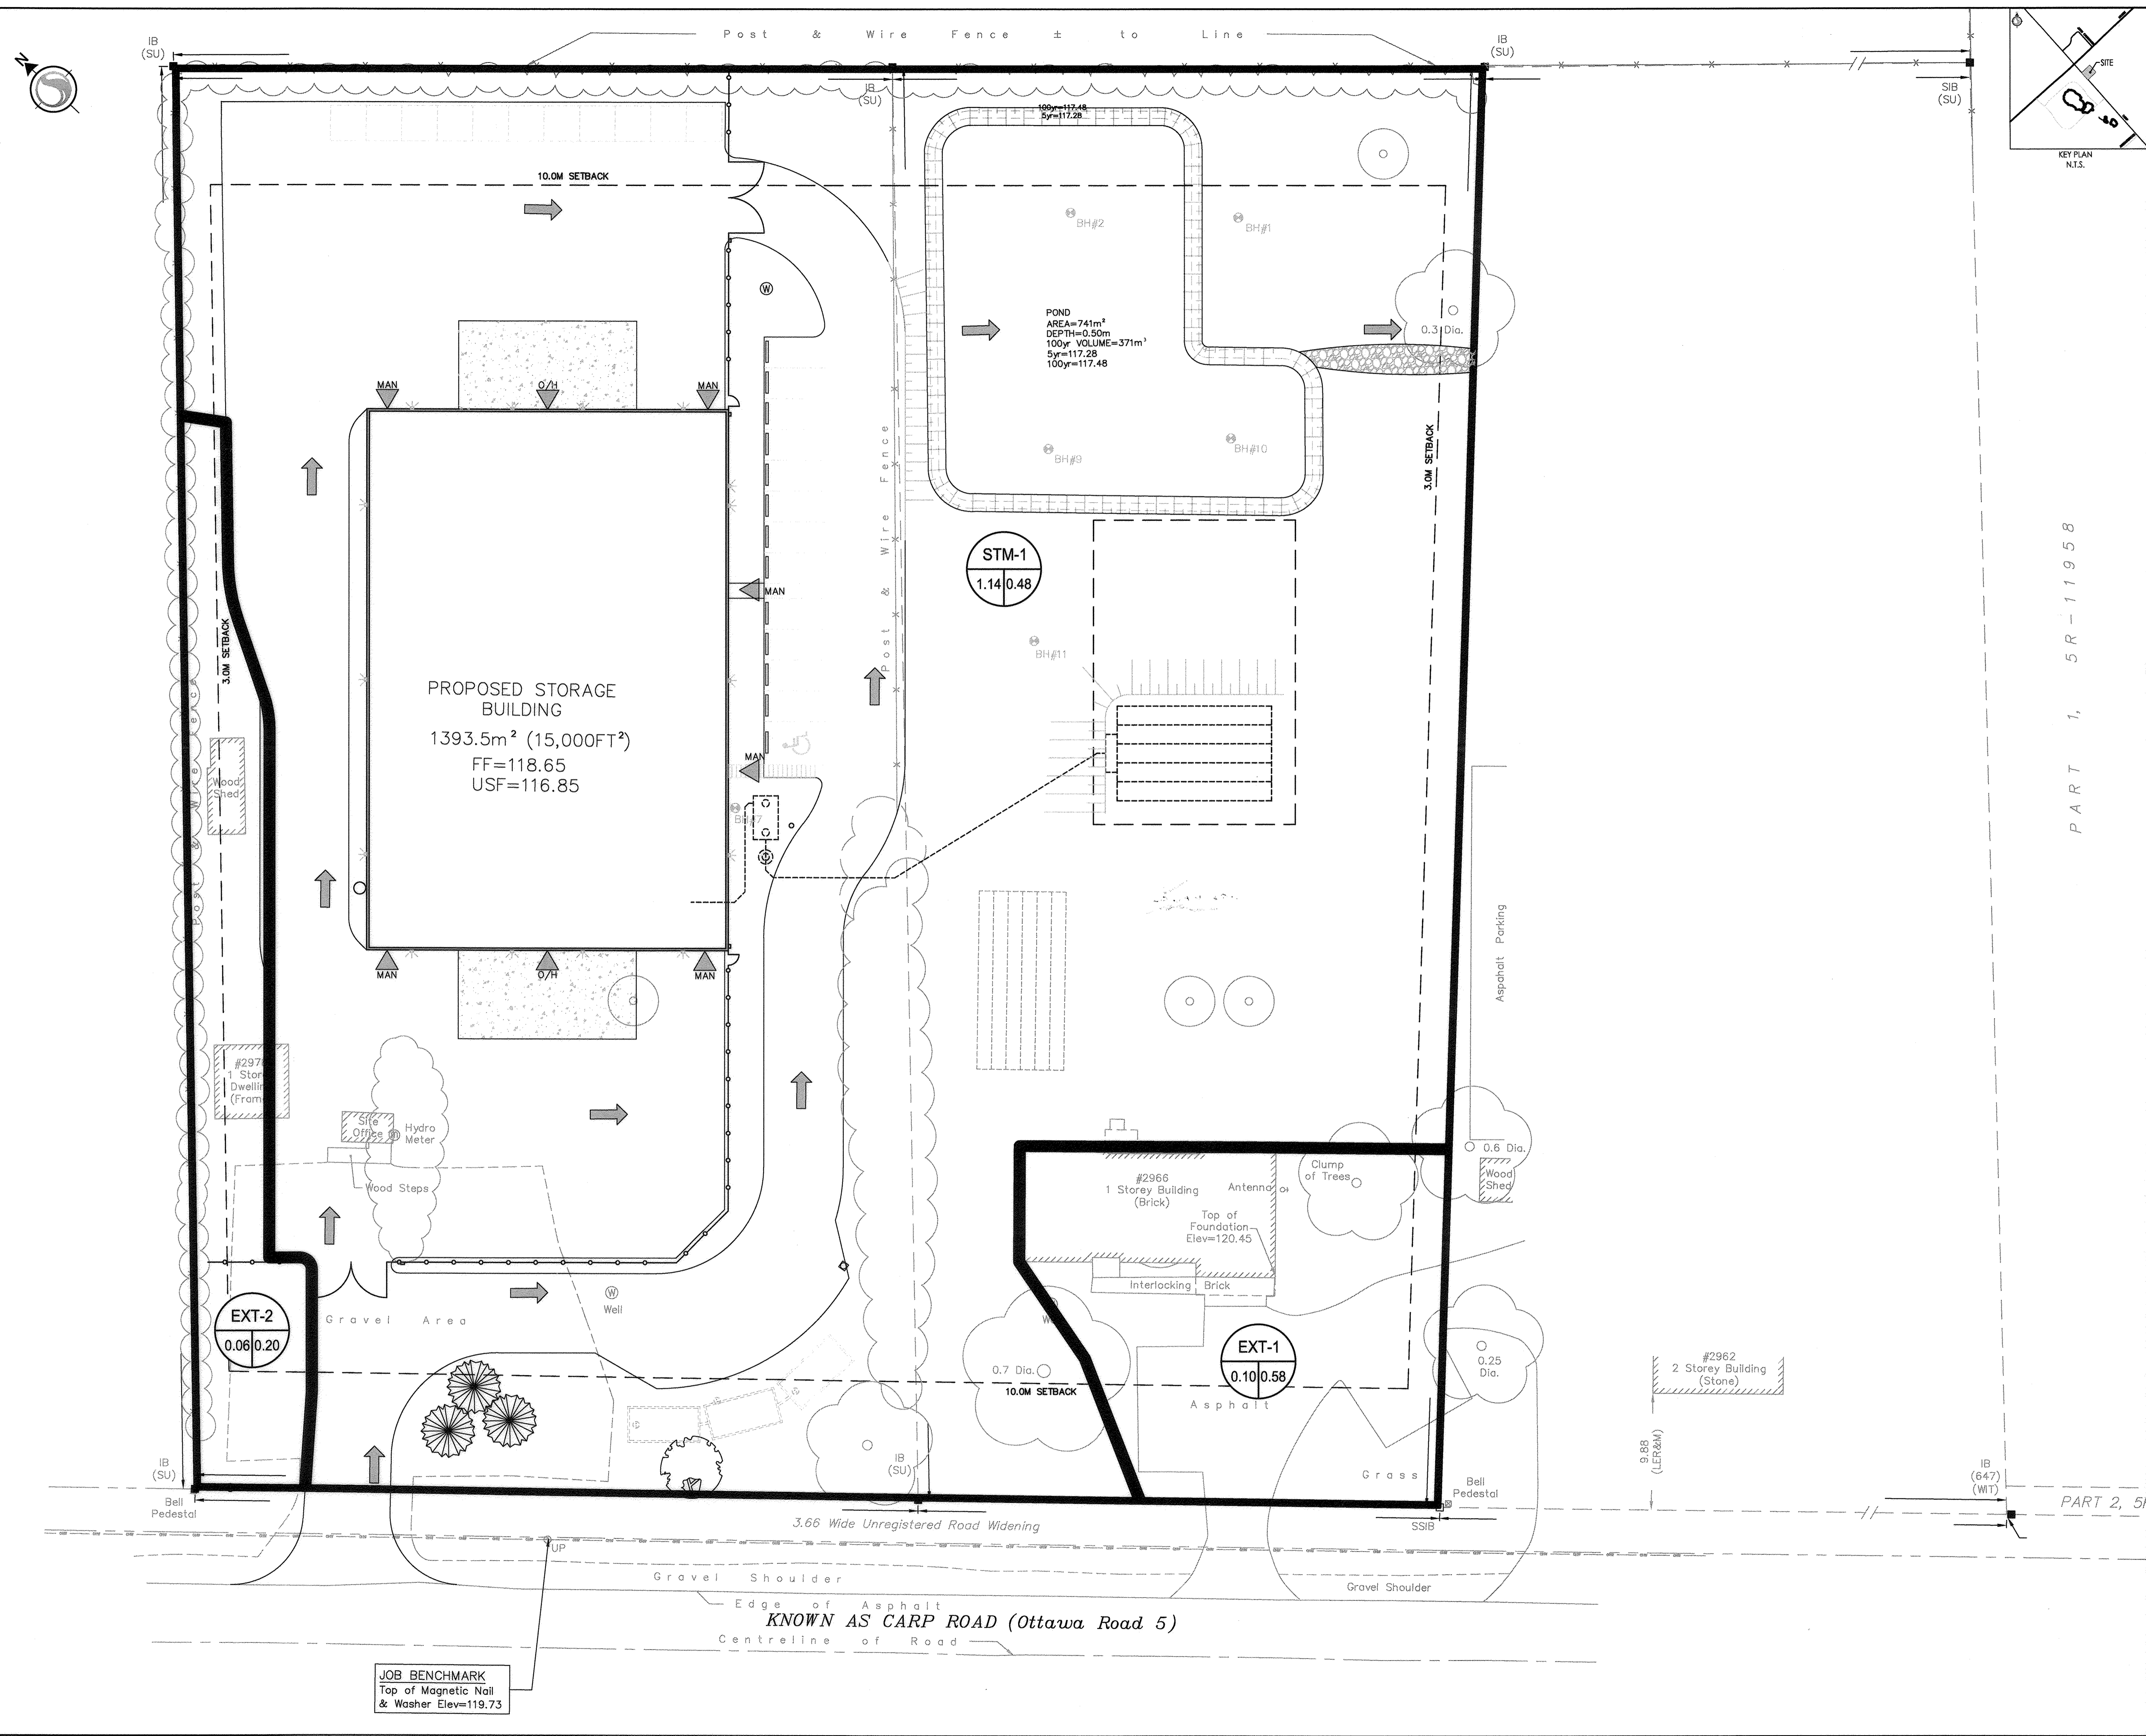

V:\160401271\160401271_0278_Carp_Road\1293\design\drawing\160401271-03.dwg
 2017/01/09 3:29 PM R/Sampson, Rebecca