
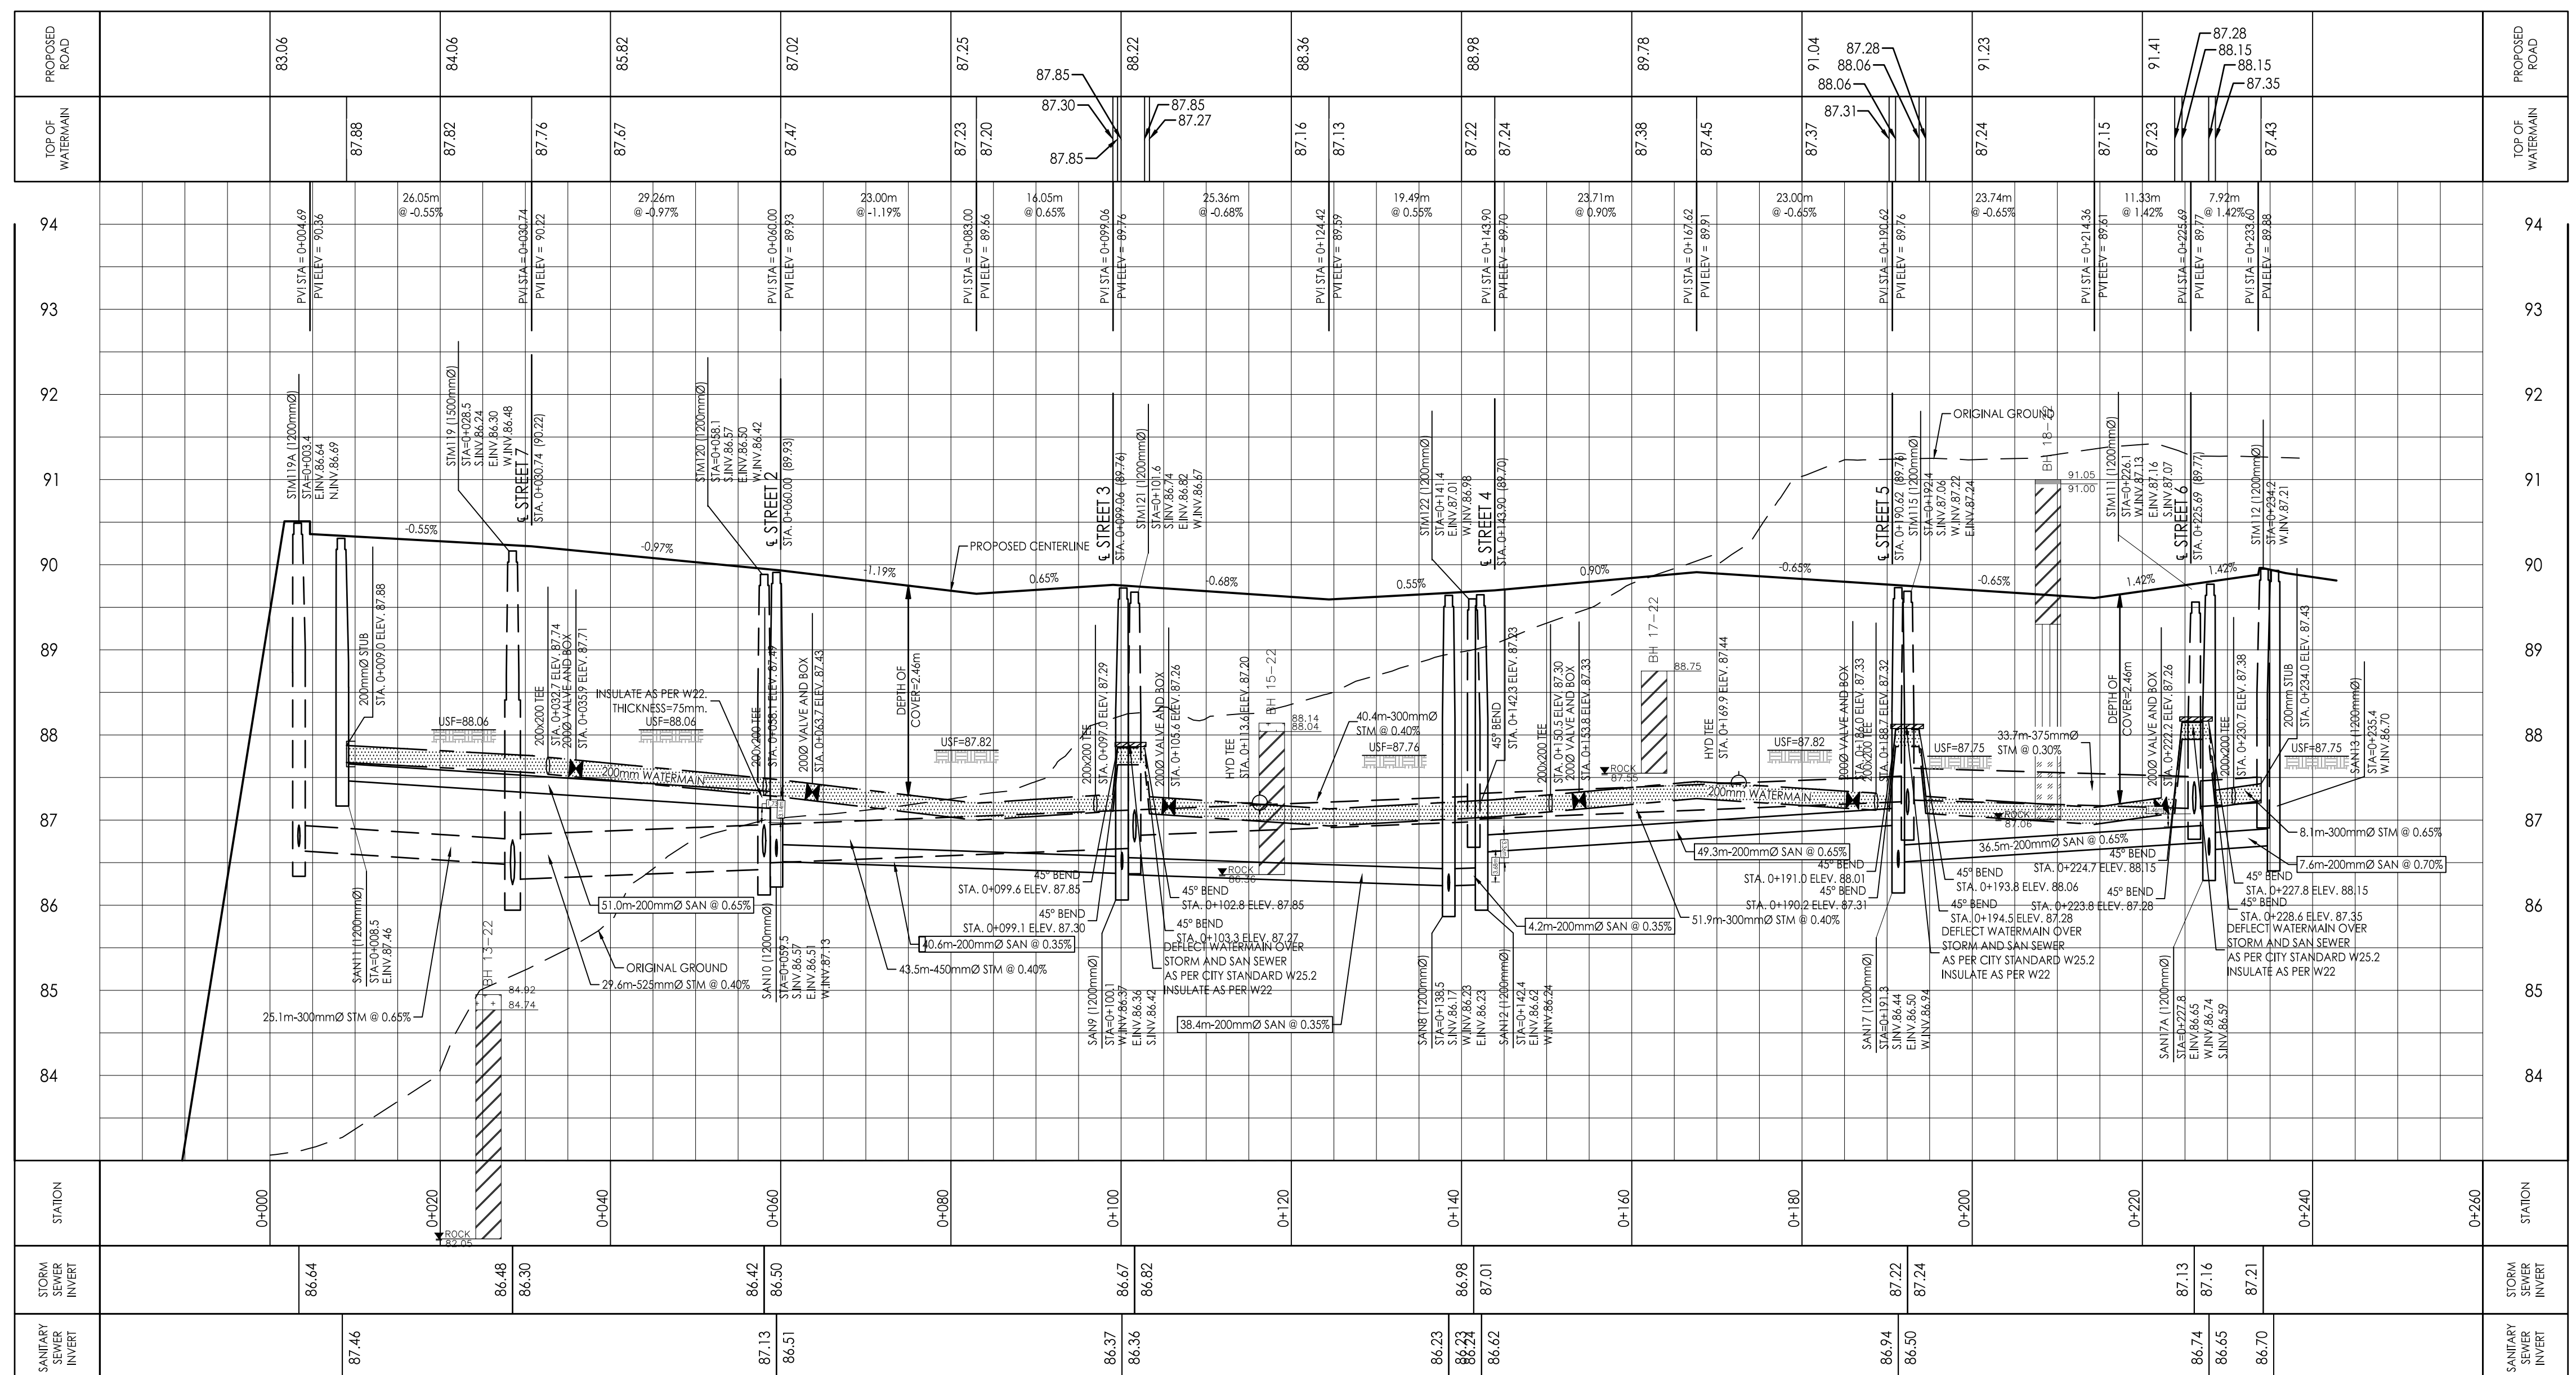


Copyright Reserved

The Contractor shall verify and be responsible for all dimensions. DO NOT scale the drawing - any errors or omissions shall be reported to Stantec without delay.  
The Copyrights to all designs and drawings are the property of Stantec. Reproduction or use for any purpose other than that authorized by Stantec is forbidden.

Legend

- PROPOSED WATERMAIN
- PROPOSED VALVE AND VALVE BOX
- PROPOSED VALVE CHAMBER
- PROPOSED REDUCER
- PROPOSED FIRE HYDRANT
- PROPOSED SANITARY SEWER
- PROPOSED STORM SEWER
- PROPOSED STORM SEWER AND ETOBICOKE SYSTEM
- PROPOSED CATCH-BASIN MANHOLE
- PROPOSED CATCH-BASIN
- EXISTING WATERMAIN
- EXISTING VALVE AND VALVE BOX
- EXISTING VALVE CHAMBER
- EXISTING REDUCER
- EXISTING FIRE HYDRANT
- EXISTING SANITARY SEWER
- EXISTING STORM SEWER
- EXISTING CATCH-BASIN MANHOLE
- EXISTING CATCH-BASIN
- PROPOSED DEPRESSED CURB LOCATIONS
- PROPOSED BARRIER CURB
- THERMAL INSULATION ON STORM SEWER WHERE COVER IS LESS THAN 1.5m. THERMAL INSULATION ON WATERMAIN WHERE COVER IS LESS THAN 2.4m AS PER W22.
- PROPOSED 2M RATED FIRE WALL LOCATION
- SCUPPER LOCATIONS
- TYPICAL ROAD CROSS-SECTION REFER TO D02 FOR MORE DETAILS
- SERVICE LATERAL LOCATION (SANITARY AND WATER ONLY)  
150mm SANITARY SERVICE PVC SDR 26 @ 15.4m  
100mm RW TUBING WATER SERVICE C/W CURB STOP AND SERVICE POST, WATER AND REFRACE METER  
STANDPOST ON PRIVATE SIDE TO BE LOCATED 0.5m FROM FACE OF CURB, STANDPOST ON PUBLIC SIDE TO BE ON PROPERTY
- SERVICE LATERAL LOCATION (SANITARY, WATER AND STORM)  
100mm STORM SERVICE PVC SDR 26 @ 15.4m  
150mm SANITARY SERVICE PVC SDR 26 @ 15.4m  
100mm RW TUBING WATER SERVICE C/W CURB STOP AND SERVICE POST, WATER AND REFRACE METER  
STANDPOST ON PRIVATE SIDE TO BE LOCATED 0.5m FROM FACE OF CURB, STANDPOST ON PUBLIC SIDE TO BE ON PROPERTY

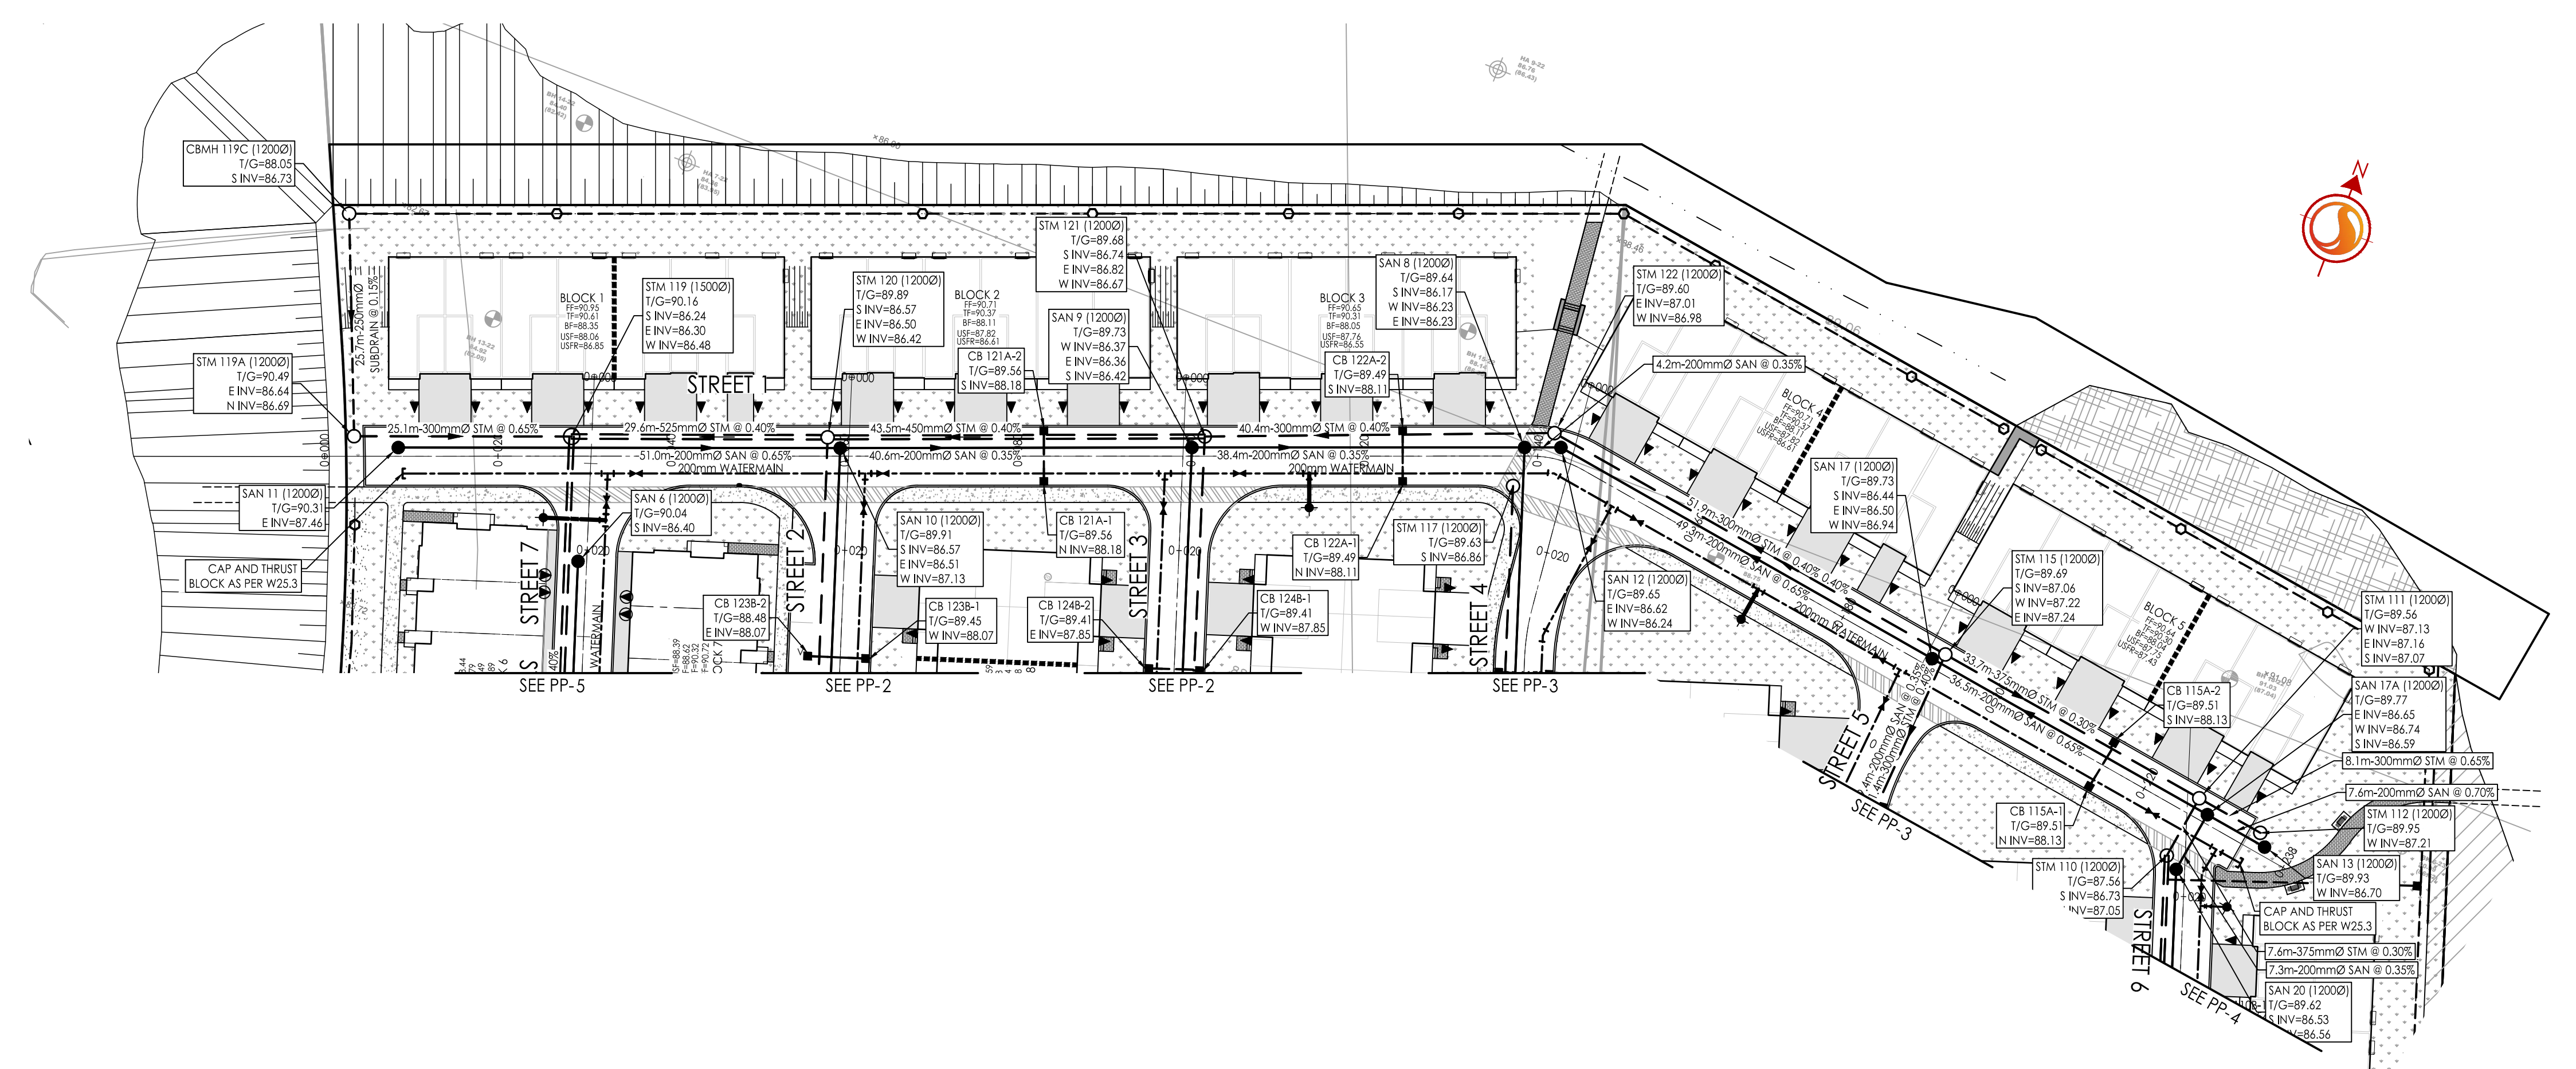

Revision	By	Appd.	YY.MM.DD
1	JP	PM	26.03.23
			YY.MM.DD

File Name: 160402276-D8 JP PM JP 26.02.05

Permit-Seal	Dwn.	Chkd.	Dgn.	YY.MM.DD



Client/Project  
**MATTAMY HOMES**

**WATERIDGE VILLAGE  
BLOCK 23  
OTTAWA, ON, CANADA**

Title  
**PLAN AND PROFILE  
STREET 1  
STA. 0+000 TO STA. 0+260**

Project No. 160402276 Scale 1:500H  
Drawing No. Sheet Revision