




Copyright Reserved
The Contractor shall verify and be responsible for all dimensions. DO NOT scale the drawing - any errors or omissions shall be reported to Stantec without delay.
The Copyrights to all designs and drawings are the property of Stantec. Reproduction or use for any purpose other than that authorized by Stantec is forbidden.

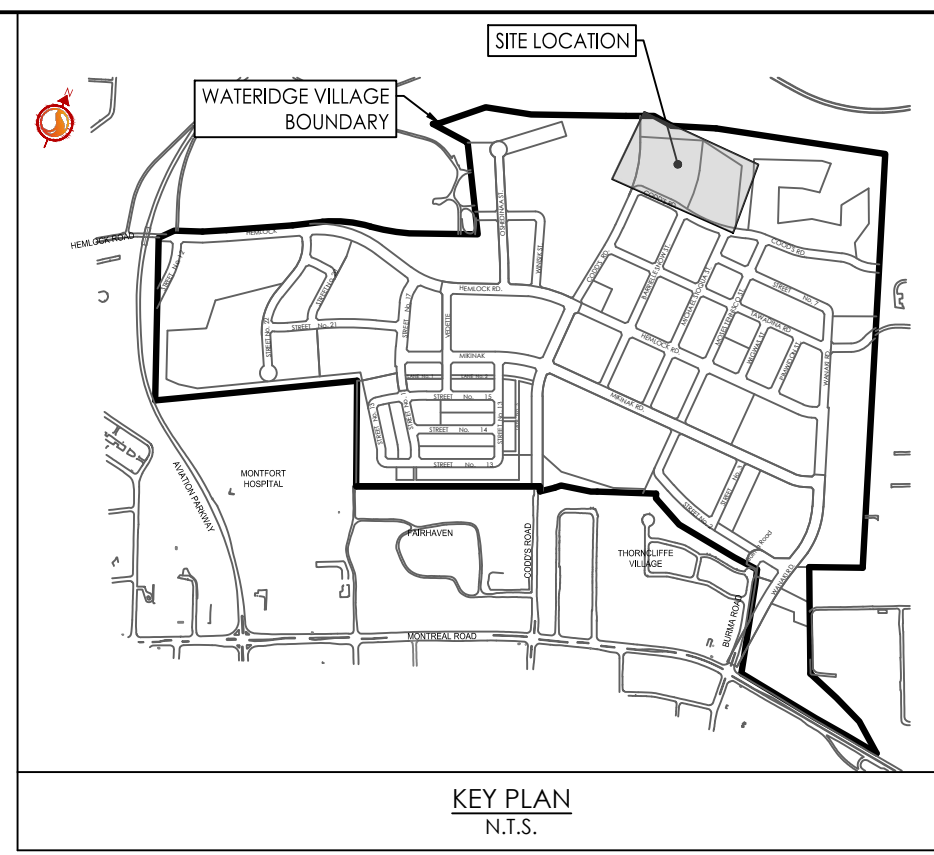

Legend

- R10A** SANITARY DRAINAGE AREA ID#
- 0.31 50** POPULATION COUNT
- 0.31** SANITARY DRAINAGE AREA ha.
- G10A** SANITARY DRAINAGE AREA ID#
- 0.11 INFL** INFILTRATION RATE OF 0.33 L/ha APPLIED
- 0.11** SANITARY DRAINAGE AREA ha.
- SANITARY DRAINAGE AREA
- PROPOSED SANITARY MH AND SEWER
- EXISTING SANITARY MH AND SEWER

Notes

| NO. | DESCRIPTION | DATE | BY | CHKD. | DGN. |
|--------------------|------------------------|----------|----|-------|------|
| 1 | ISSUED FOR CITY REVIEW | 26.03.23 | JP | PM | JP |
| Revision | | | | | |
| 1 | ISSUED FOR CITY REVIEW | 26.03.23 | JP | PM | JP |
| Permit-Seal | | | | | |
| 1 | ISSUED FOR CITY REVIEW | 26.02.25 | JP | PM | JP |



Client/Project
MATTAMY HOMES
WATERIDGE VILLAGE
BLOCK 23
OTTAWA, ON, CANADA

Title
SANITARY DRAINAGE PLAN

Project No. 160402276
Drawing No. SA-1
Scale 1:500
Sheet 14 of 14
Revision 1
PLAN # XXXXX

I:\1\04\160402276\160402276.dwg
 2024/03/24 09:24:17 AM
 P:\ANDROZ\90493552